


# PLAN DE AMPLASAMENT SI DELIMITARE A IMOBILULUI

scara 1:500

Nr. cadastral	Suprafata masurata (mp)	Adresa imobilului: Intravilan
207569	231	Mun. Craiova, Str. Fagaras, nr.22B(fost Str. Nicolae Banescu, nr.8B, fost Str. Fagaras, nr.58), jud. Dolj
Nr. Carte Funciara	Unitatea Administrativ Teritoriala (UAT)	
	Craiova	

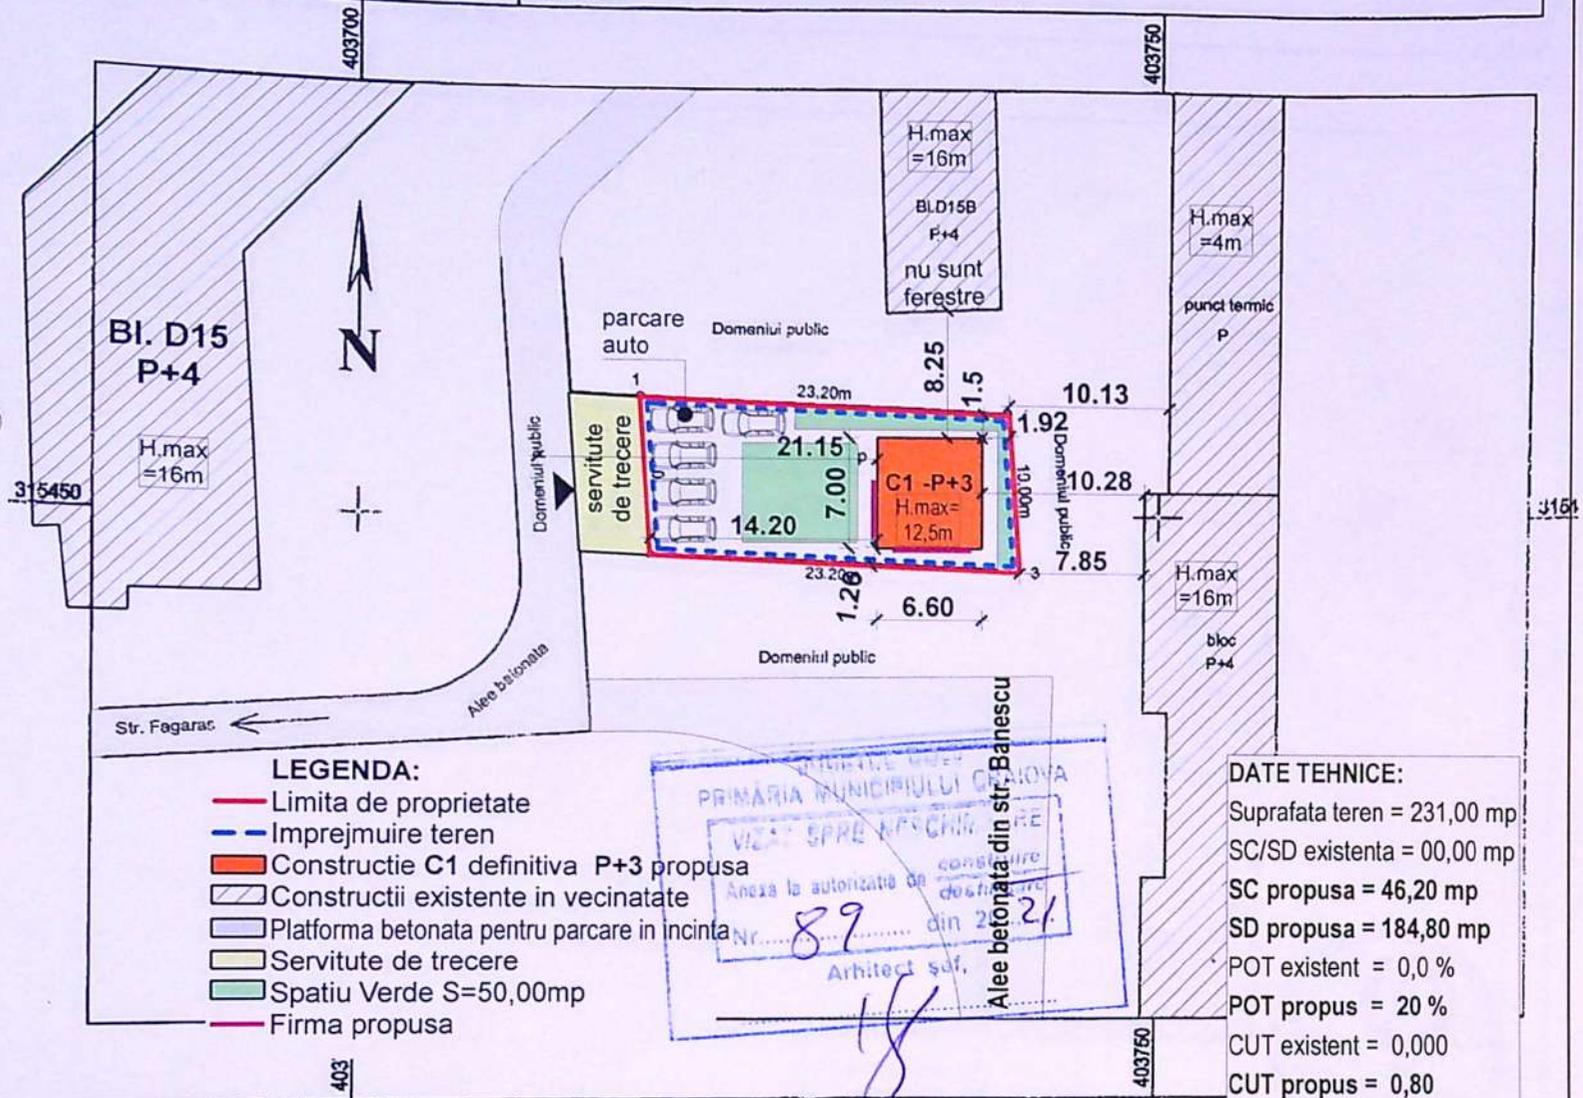

## A. Date referitoare la teren

Nr. parcela	Categoria de folosinta	Suprafata (mp)	Mentuni
1	Cc	231	Teren neimprejmuit - limita conventionala
Total		231	

## B. Date referitoare la constructii


Cod	Destinatia	Suprafata construita la sol (mp)	Mentuni
Total			

Suprafata totala masurata a imobilului = 231mp  
Suprafata din act = 232mp

Verificator	Exig. "A"	Referat de verificare nr.	Beneficiari: TUDORAN OCTAVIAN si TUDORAN IOANA Proiect nr. 30 /2018
Verificator		Referat de verificare nr.	
Expert		Expertiza tehnica nr.	
<b>bella design s.r.l.</b>		Sc. 1:500	Faza: D.T.A.C.
Craiova, str Theodor Aman nr 7 bl 97apt sc C ap 2 CUI 17399489; J16/666/2005; Tel. 0722 348 992			
Sef proiect	Arh. Radu Gabriel POPESCU	Data: 2020	PLAN DE SITUATIE Plansa A1
Proiectat	Carh. Adriana NICULESCU		
Desenat	Carh. Adriana NICULESCU		

Oficiul de Cadastru și Publicitate Imobiliară Dolj  
**CELEA CONSTANTIN**  
CONSILIER  
Radu Gabriel POPESCU  
Arhitect cu drept de semnătură




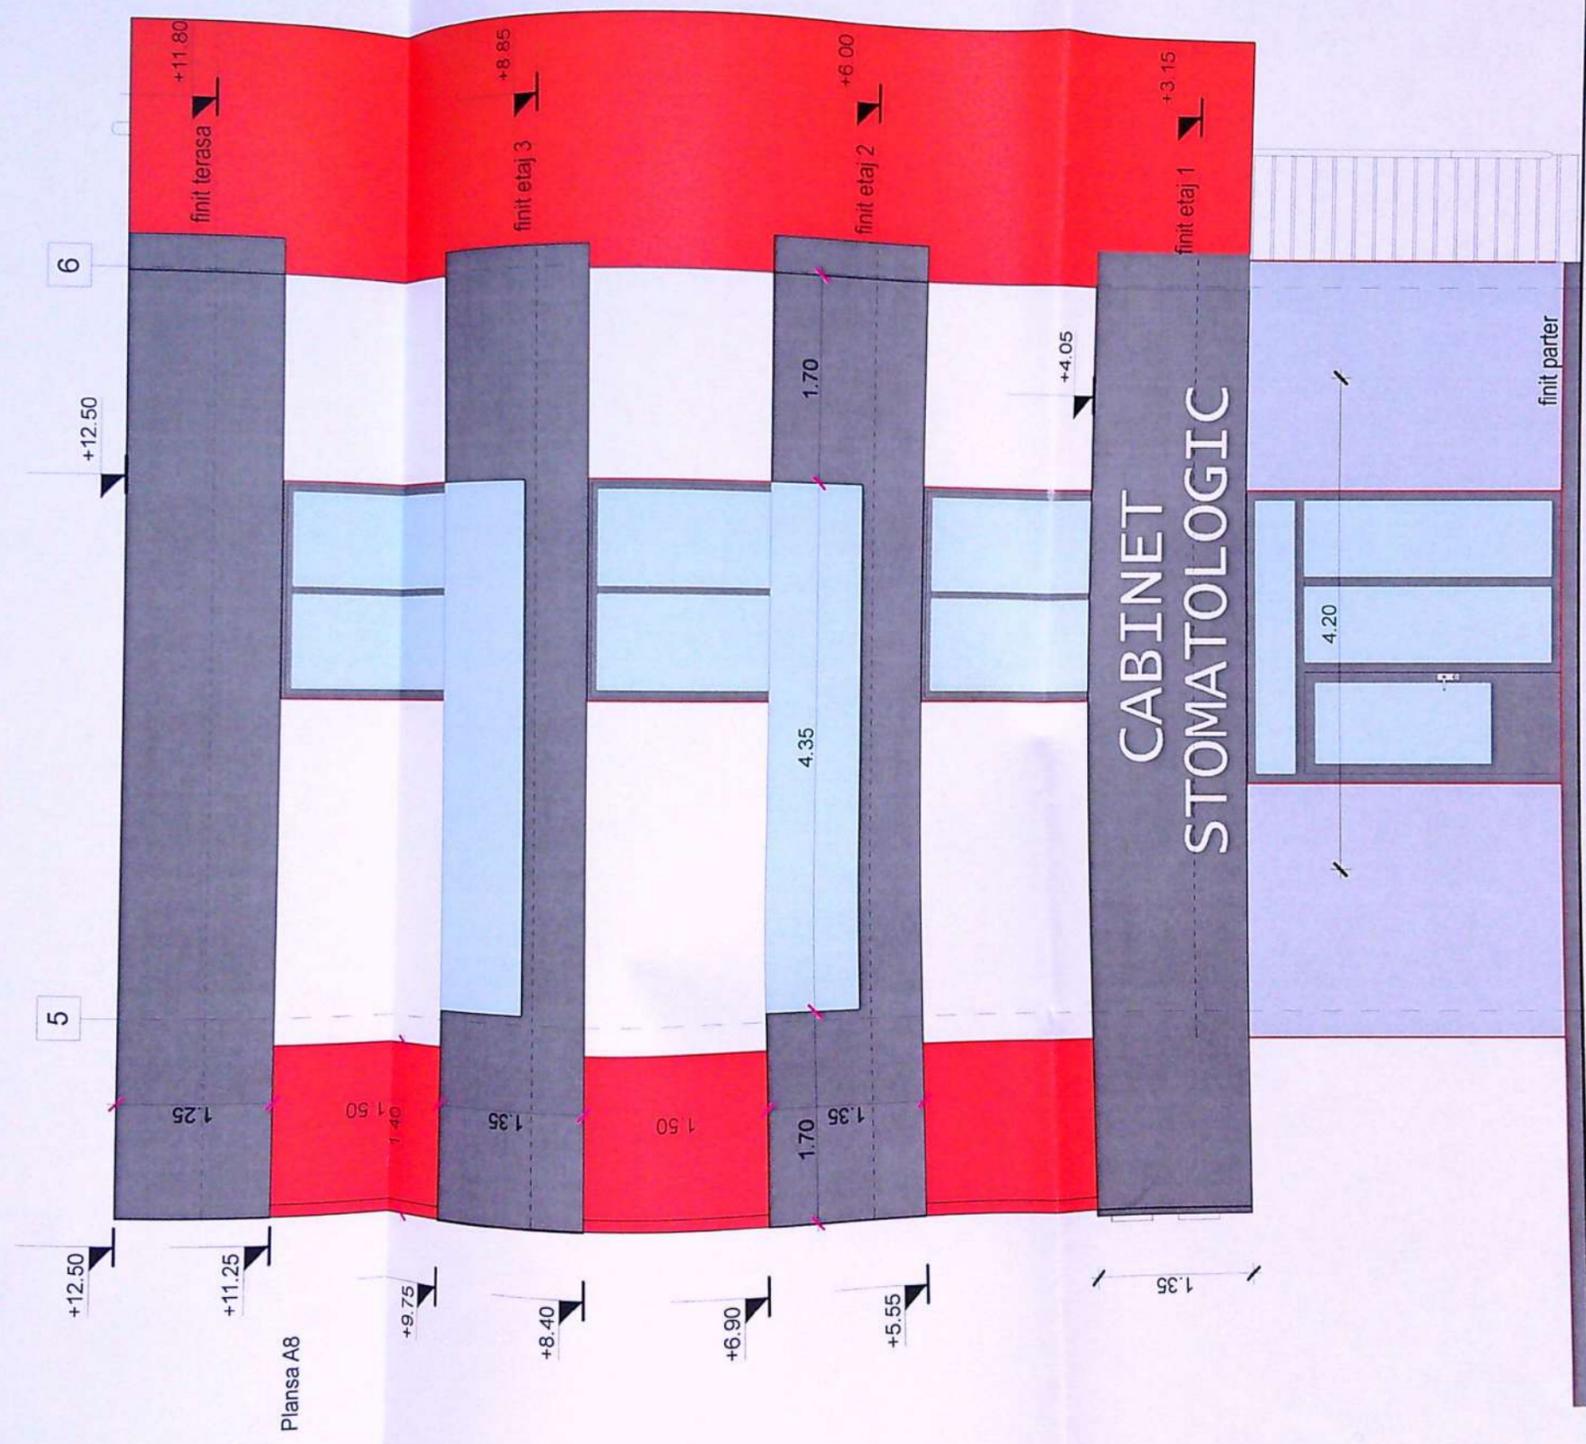


Plansa A8

LEGENDA FINISAJE

- ZUGRAVELI LAVABILE GRI / ALB / ROSU
- TAMPLARIE PVC CU GEAM TERMOPAN
- BALUSTRADA PARTIAL PARAPET PLIN, PARTIAL STICLA SECURIZATA

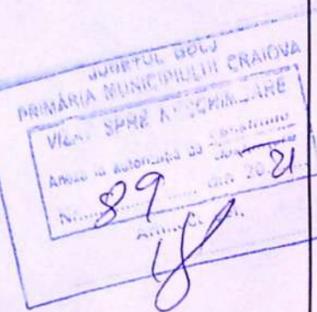


Verificator	Referat de verificare nr.	Beneficiari:	TUDORAN OCTAVIAN SI TUDORAN IOANA
Verificator Expert	Referat de verificare nr. Expertiza tehnica nr.	Construire imobil P+3 cu destinatia spatii servicii medicale si locuinte, amplasare 2 firme, realizare imprejurire	
<b>bella design s.r.l.</b> Craiova, str. Theodor Aman nr 7, bl 97apl sc C ap 2 CUI 17399489, J16/666/2005; Tel. 0722 348 992	Exig. "A"	Adresa: str.Fagaras nr.22B, mun.Craiova, jud.Dolj	
Sef proiect Arh. Radu Gabriel POPESCU	Sc. 1:50	Faza: D.T.A.C.	
Proiectat Carh. Adriana NICULESCU	Data: 2020	Proiect nr. 3072018	
Desenat Carh. Adriana NICULESCU		Plansa A8	

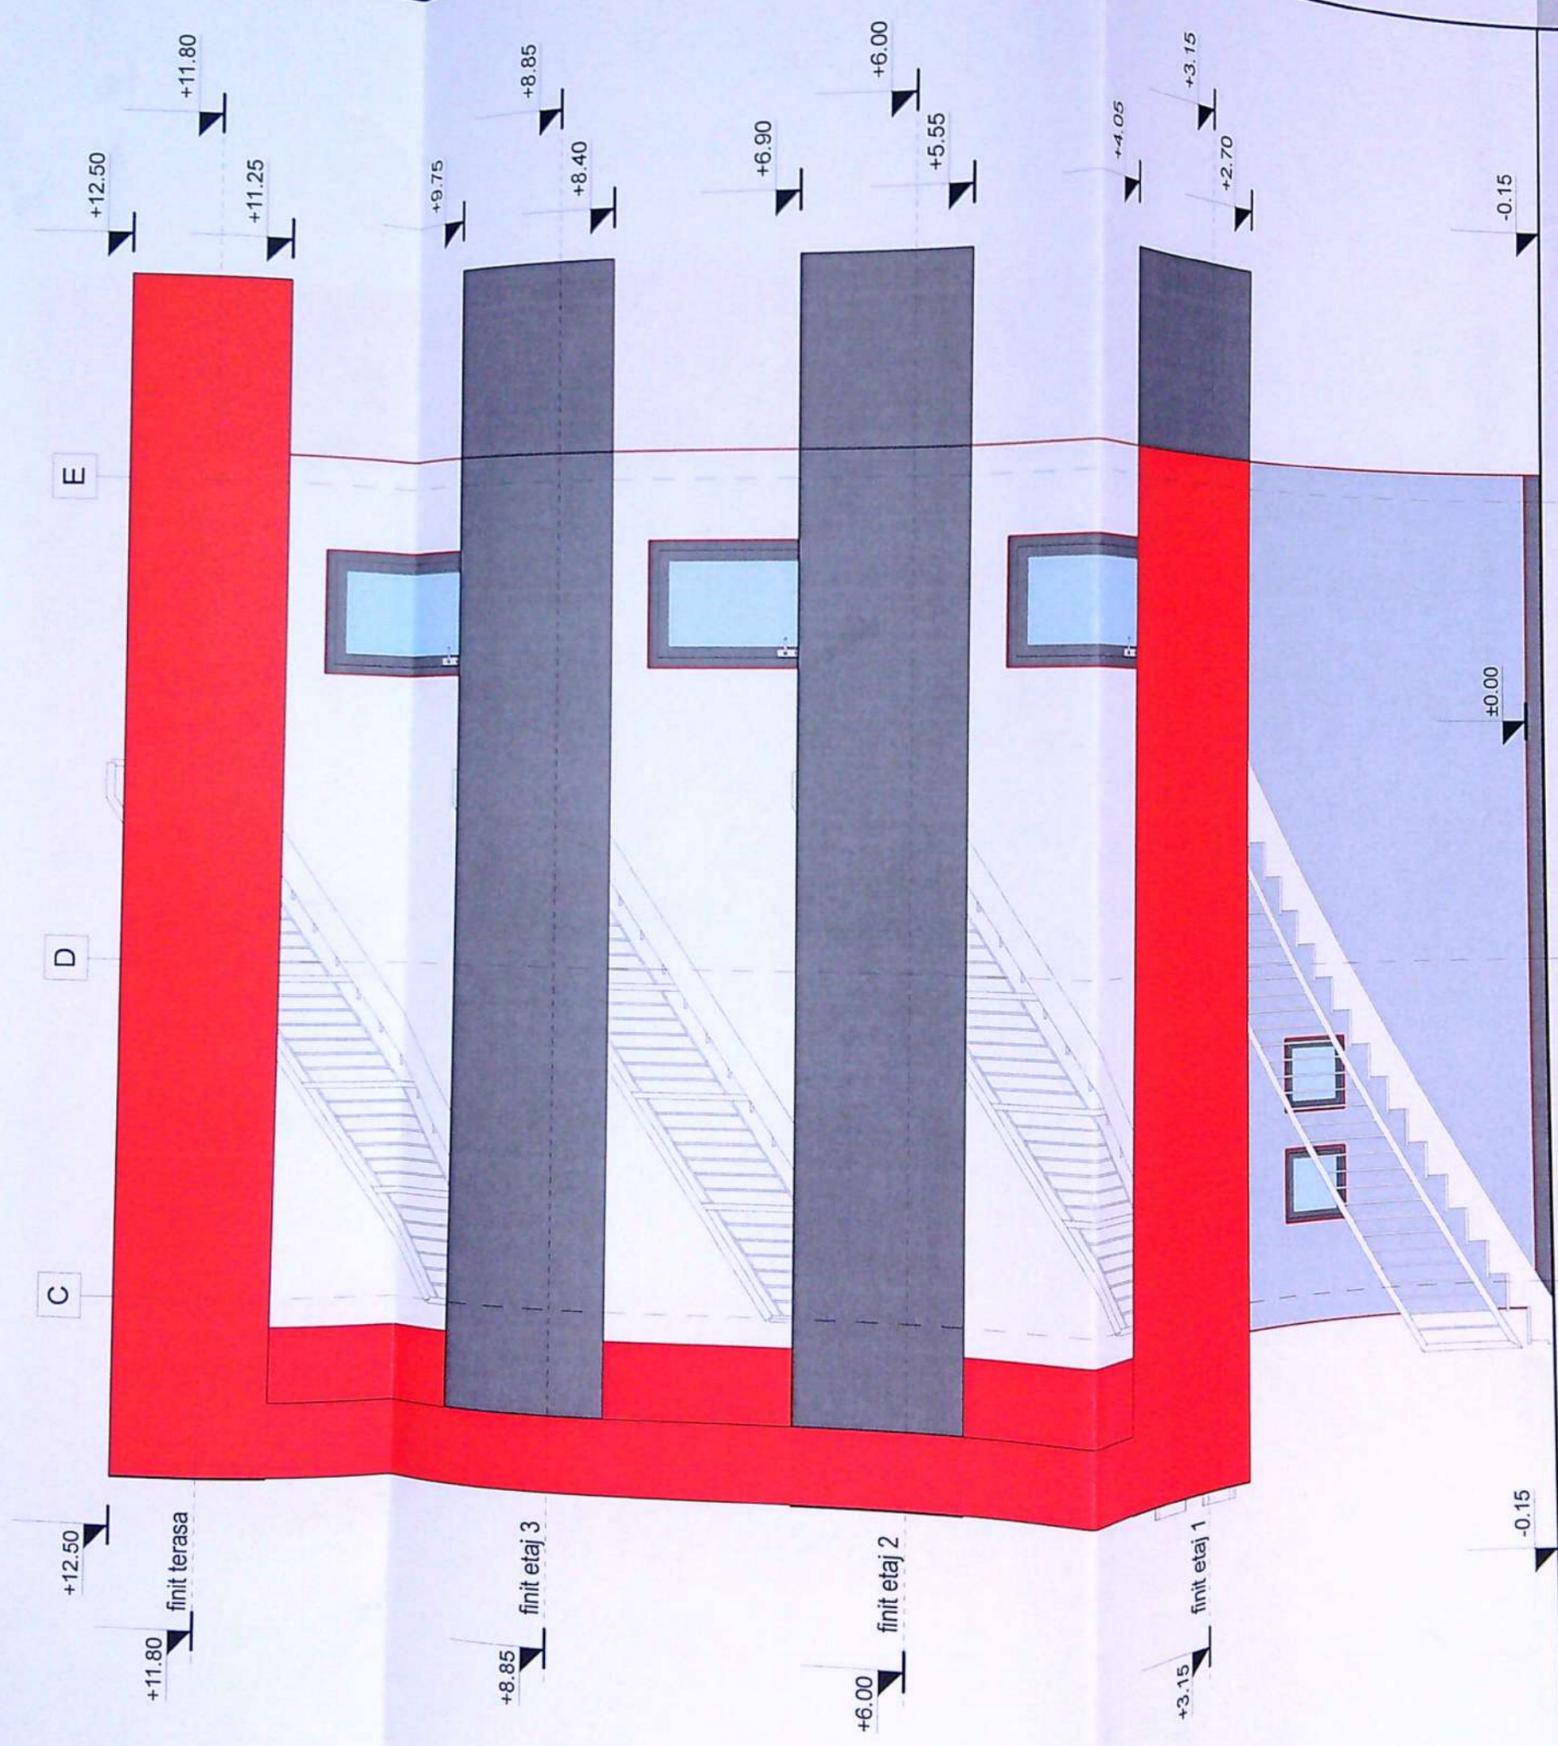

**LEGENDA FINISAJE**

ZUGRAVELI LAVABILE GRI / ALB / ROSU  
 TAMPARIE PVC CU GEAM TERMOPAN  
 BALUSTRADA PARTIAL PARAPET PLIN, PARTIAL STICLA SECURIZATA

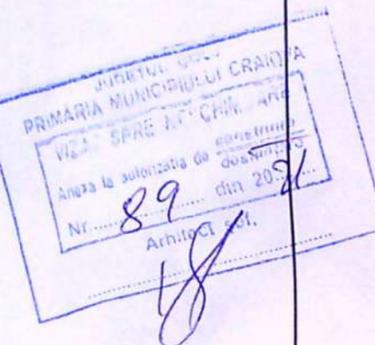

Verificator  
 Verificator  
 Expert

**bella design s.r.l.**  
 Craiova, str Theodor Aman nr. 7 bl 97apt sc C ap 2  
 CUI 17399489, J16/666/2005, Tel. 0722 344 992  
 Sef proiect / Arh. Radu Gabriel POPESCU  
 Proiectat / Carh. Adriana NICULESCU  
 Desenat / Carh. Adriana NICULESCU

Sc. 1:50  
 Data: 2020

Referat de verificare nr.  
 Referat de verificare nr.  
 Expertiza tehnica nr.

Beneficiari: TUDORAN OCTAVIAN si TUDORAN IOANA  
 Construire imobil P+3 cu destinatia spatii medicale si  
 locuinte, amplasare 2 firme, realizare imprejurire

Adresa: str.Fagaras nr.22B, mun.Craiova, jud.Dolj

FATADA EST

Plansa A9



ORGANUL ARHITECTURII  
 DIN ROMANIA  
 4191  
 Radu Gabriel  
 POPESCU  
 Arhitect autorizat de vama nr. C

Proiect nr.  
 30 / 2018

Faza:  
 D.T.A.C.

