



LEGENDA

- LIMITE**
- Limita P.U.Z. (Red dashed line)
 - Limita zonei care a generat P.U.Z. (Yellow dashed line)
- ECHIPARE EDILITARA**
- Retea canalizare pluviala existenta (Red solid line)
 - Retea canalizare pluviala propusa (Blue solid line)
 - Retea canalizare pluviala pompata propusa (Green solid line)

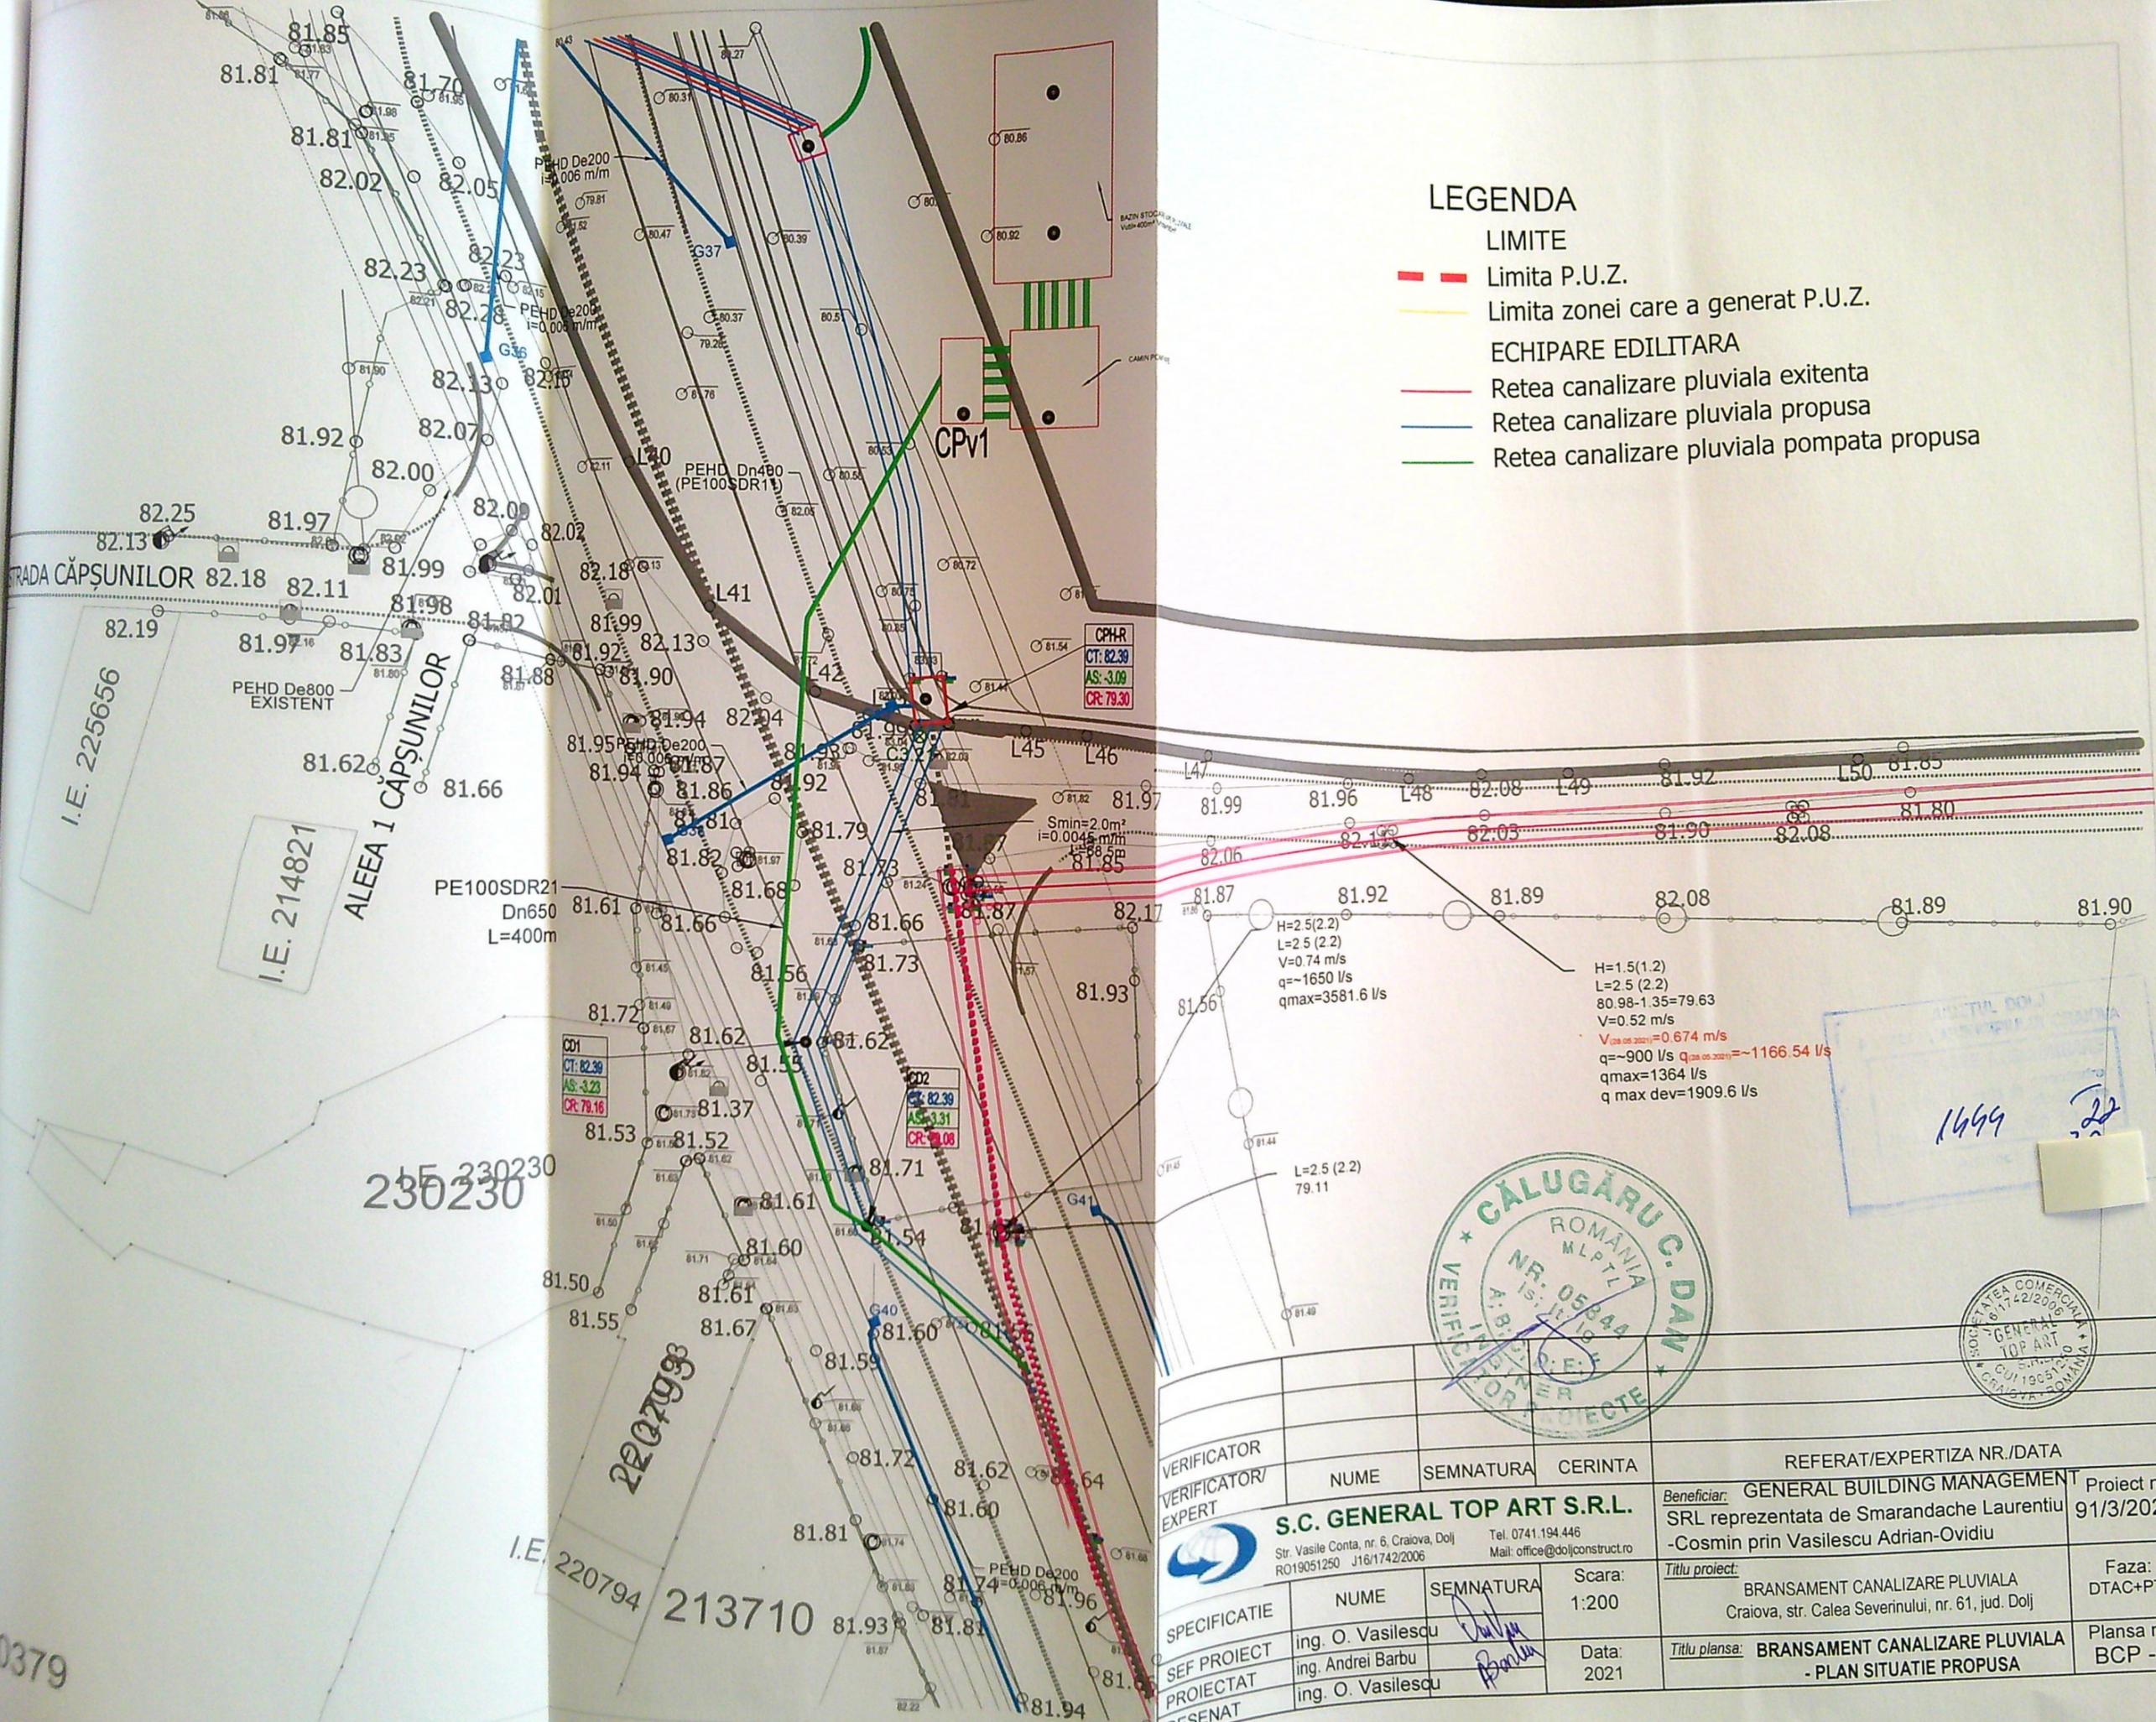

VERIFICATOR	NUME	SEMNTURA	CERINTA	REFERAT/EXPERTIZA NR./DATA
VERIFICATOR/EXPERT				Beneficiar: GENERAL BUILDING MANAGEMENT SRL reprezentata de Smarandache Laurentiu -Cosmin prin Vasilescu Adrian-Ovidiu
SPECIFICATIE	NUME	SEMNTURA	Scara: 1:200	Titlu proiect: BRANSAMENT CANALIZARE PLUVIALA Craiova, str. Calea Severinului, nr. 61, jud. Dolj
SEF PROIECT	ing. O. Vasilescu		Data: 2021	Titlu plansa: BRANSAMENT CANALIZARE PLUVIALA - PLAN SITUATIE PROPUSA
PROIECTAT	ing. Andrei Barbu			Faza: DTAC+PTh
DESENAT	ing. O. Vasilescu			Plansa nr.: BCP - 02

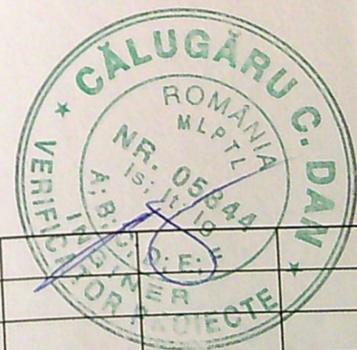

1649