



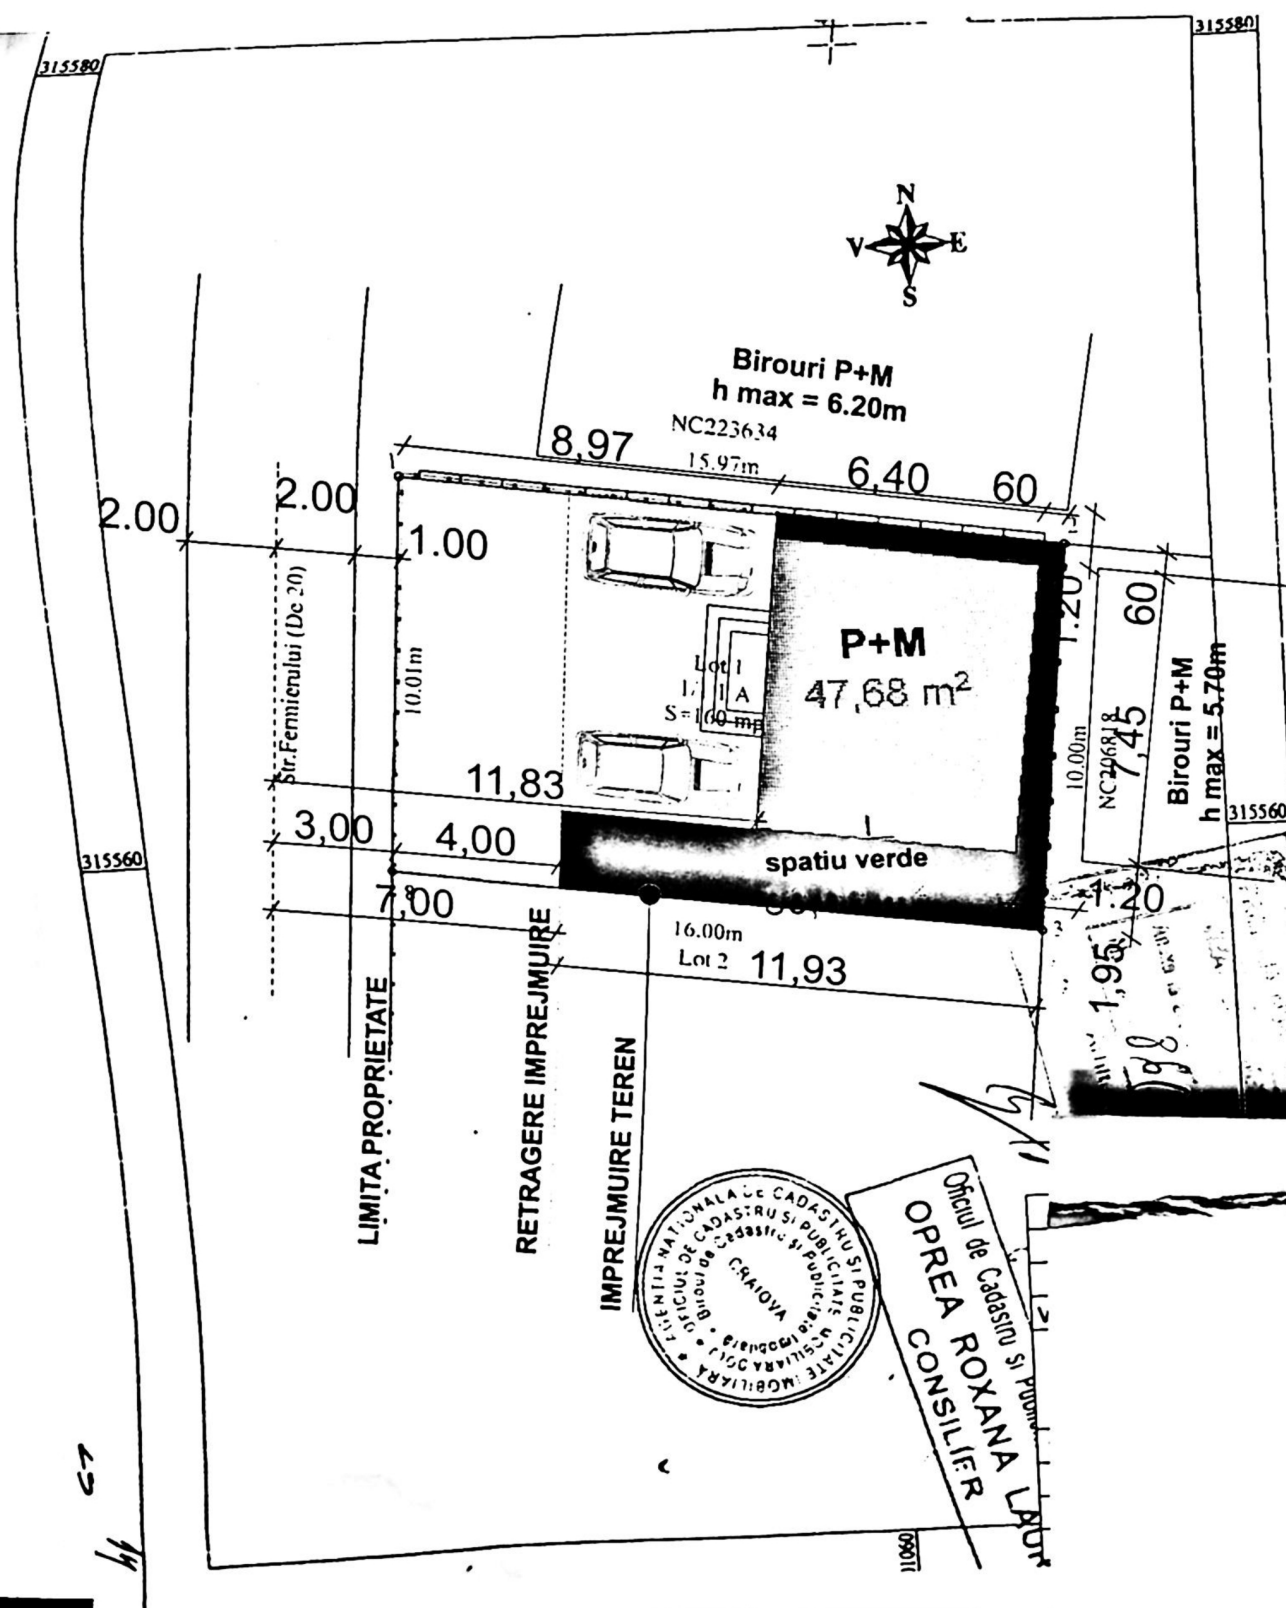


1:500
Intravilan
Scara 1: 200

Nr.cadastral	Suprafata masurata (mp)	Adresa imobilului:
315560	160	Mun. Craiova, Str. Fermierului, nr.144, (fost TS4/1, P27/1), jud.Dolj.
Cartea funciara nr.	Unitate Administrativ Teritoriala (UAT)	
	CRAIOVA	


S teren = 160.00 mp
Sc = 47.68 mp
Sd = 95.36 mp
POT = 29.80
CUT = 0.59




A. Date referitoare la teren			
Nr. parcela	Categoria de folosinta	Suprafata (mp)	Mentuni
1/1/1	A	160	Imobil intravilan imprejmuit partial cu gard beton, gard metal.
Total		160	
B. Date referitoare la constructii			
ID constructia	Suprafata construita (mp)	Mentuni	
		ARHITECTURA	

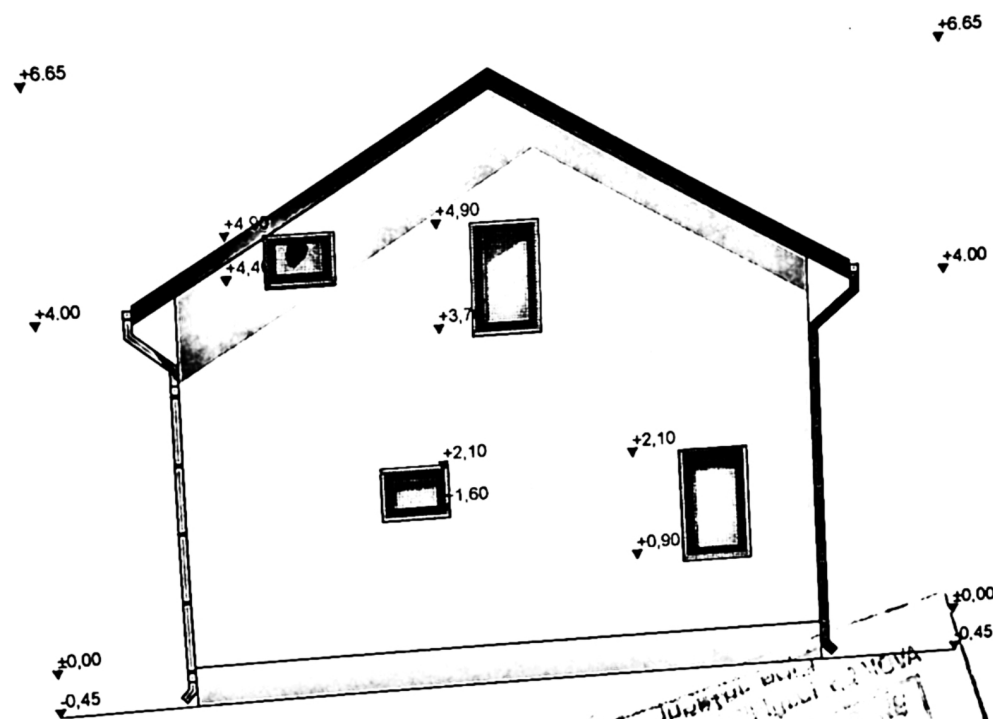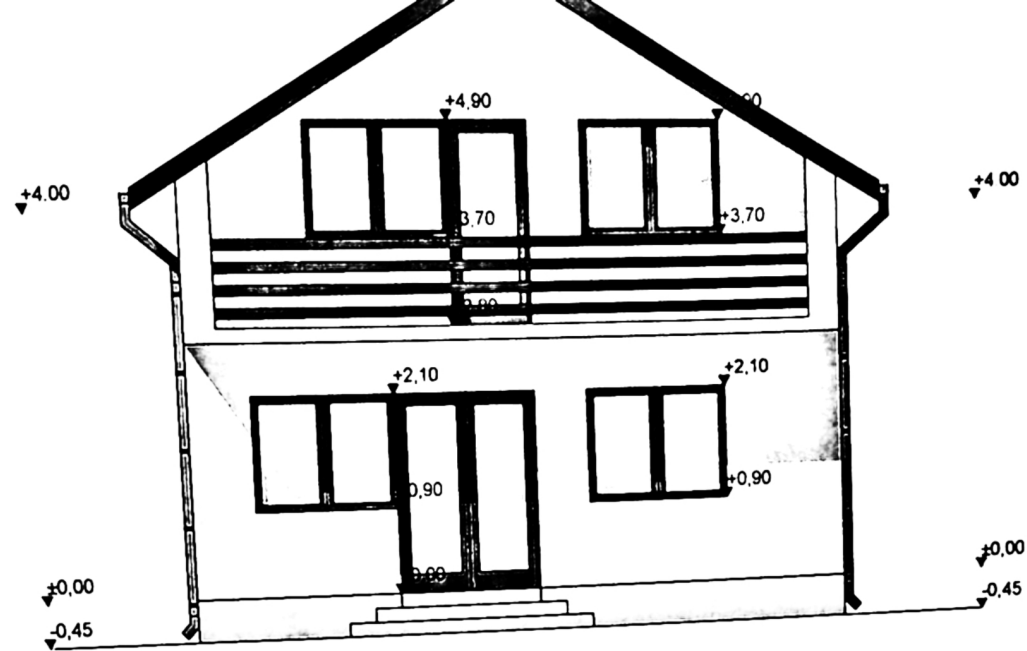

LEGENDA FINISAJE:

- INVELITOARE DIN TABLA PE SARPANTA DIN LEMN
- TAMPLARIE PVC CU GEAM TERMOIZOLANT

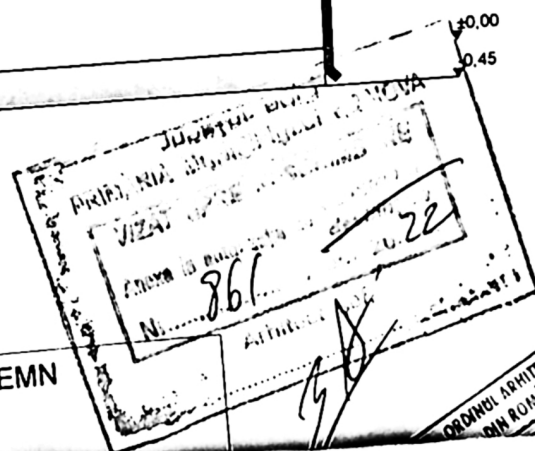

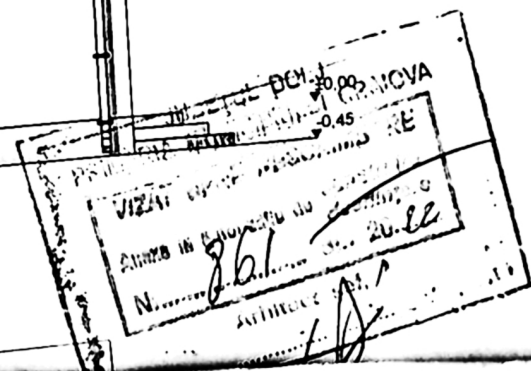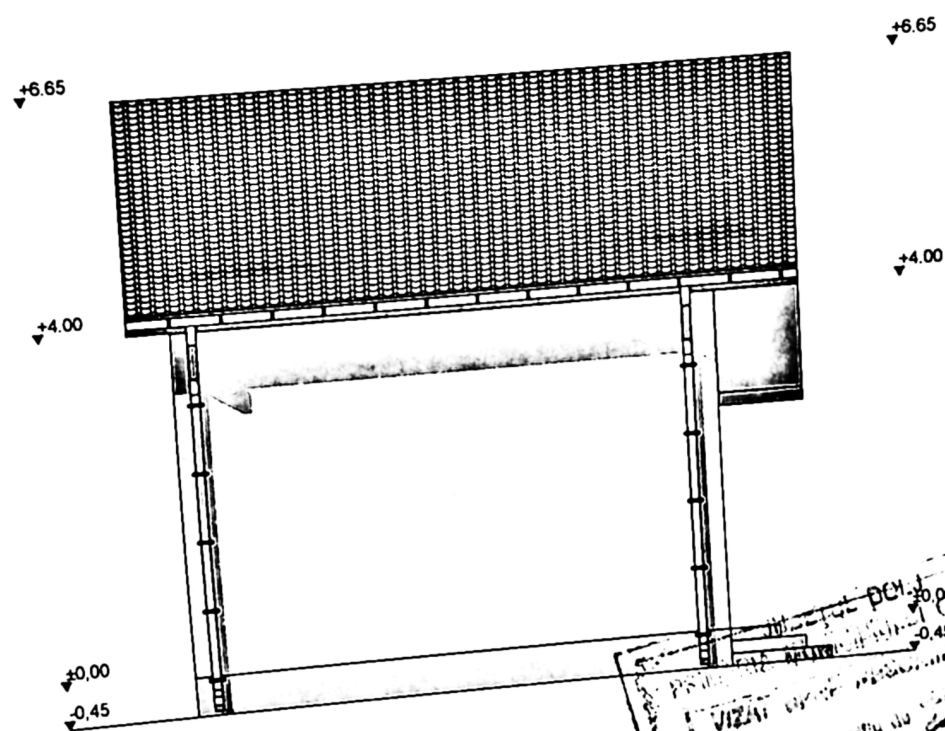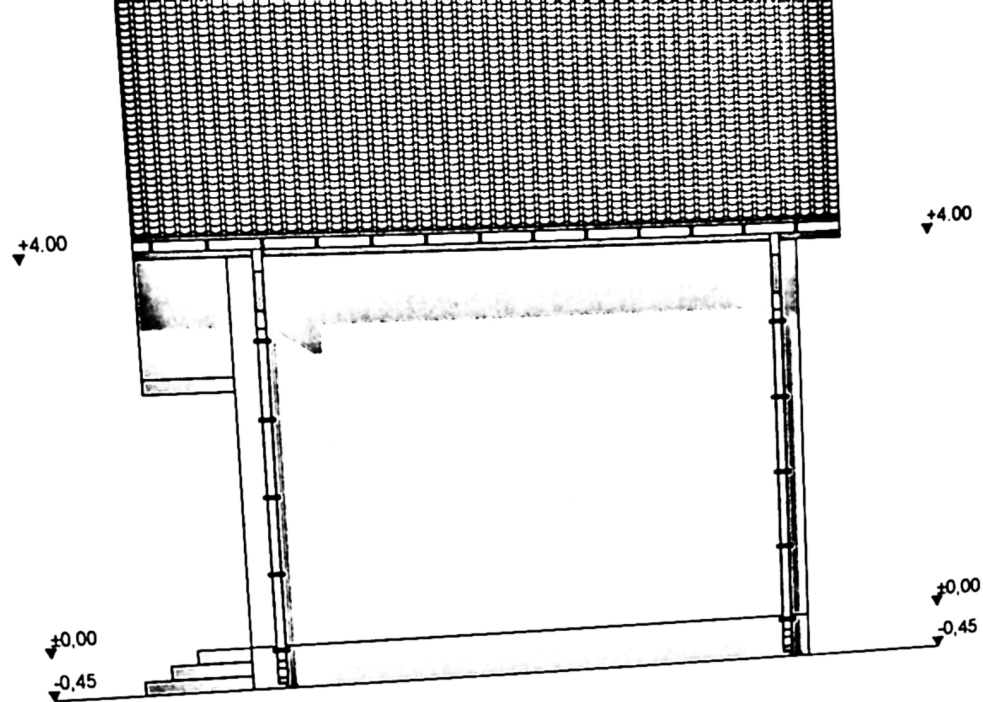

LEGENDA FINISAJE: