




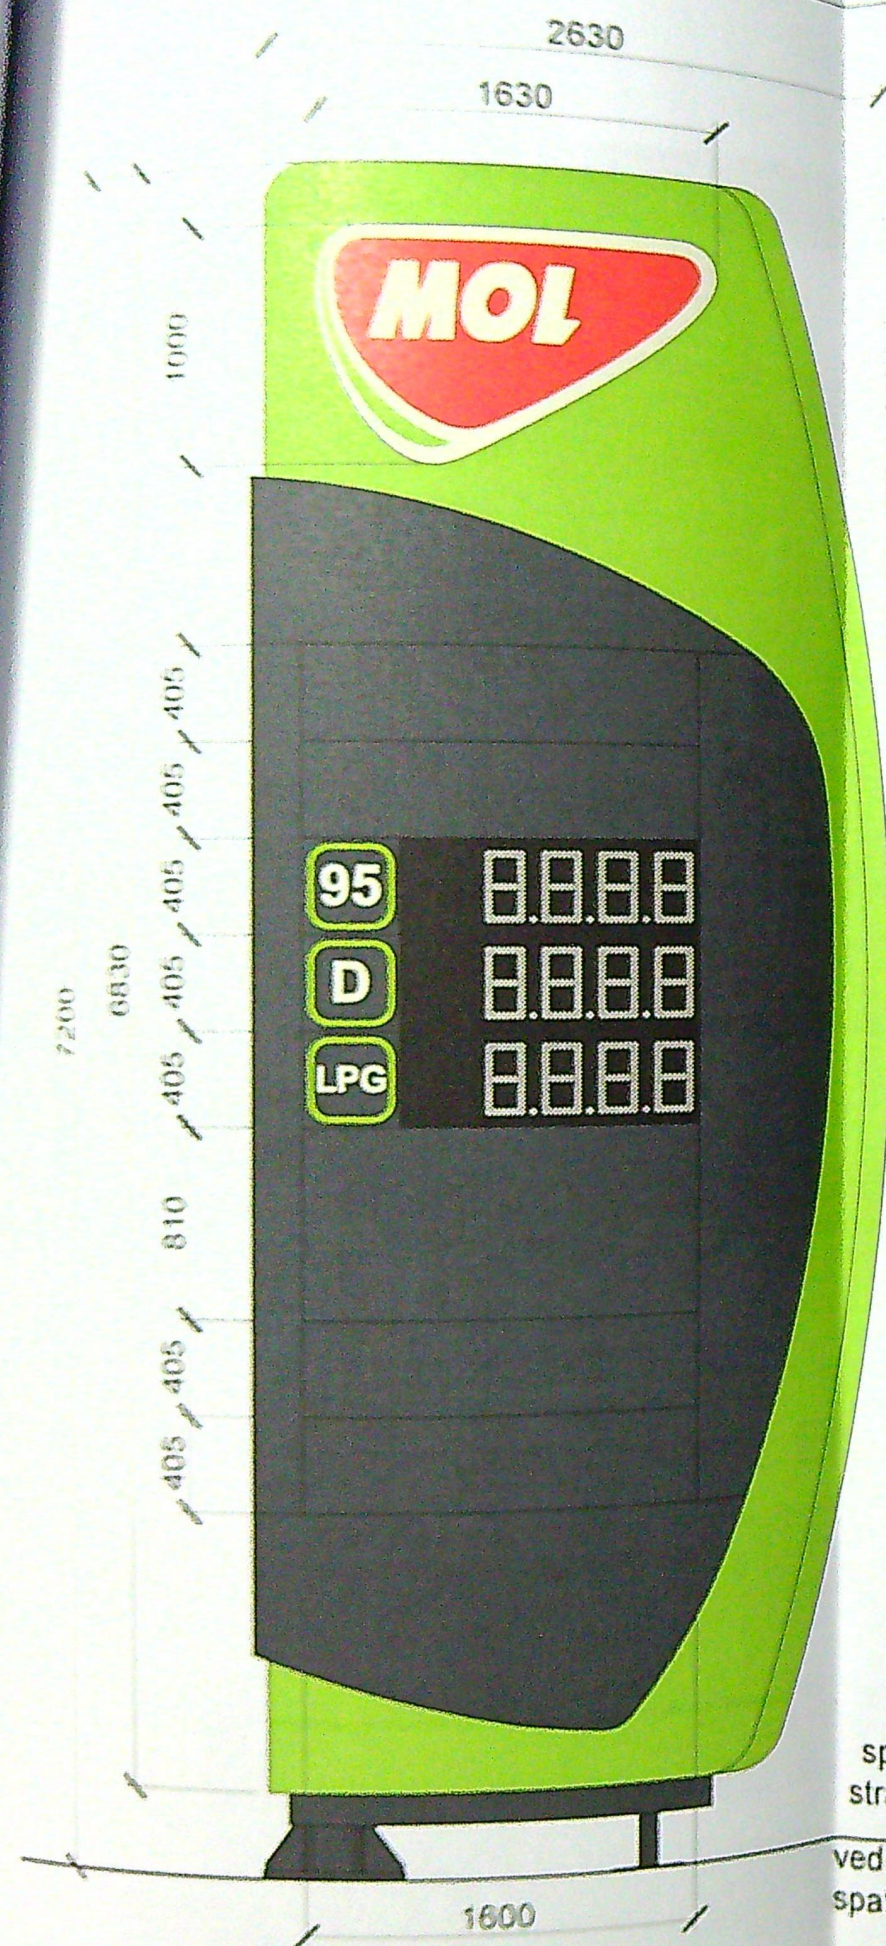

SITUATIE PROPUSA


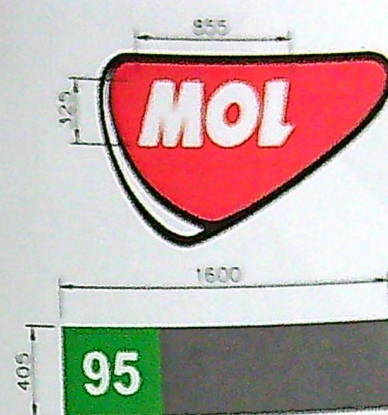


855X 325X 2fete X2TOTEM = 1,2mp
iluminat omogen cu LED

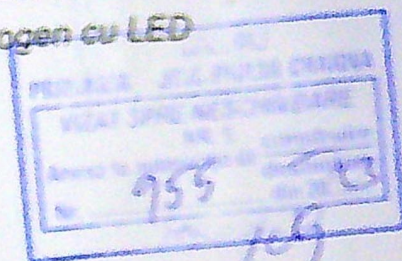

1.6 X 0.41 X 3 preturi x 2fete X 2TOTEM = 8 mp
digital

SITUATIE EXISTENTA

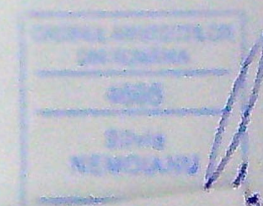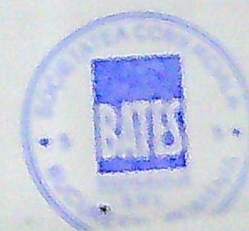

spre strada ►
vedere din spate

◄ spre strada
vedere din fata


Proiect nr.
22/2009

Faza


DATA P.T.N.

Scara 1:1

SITUATIE PROPUSA

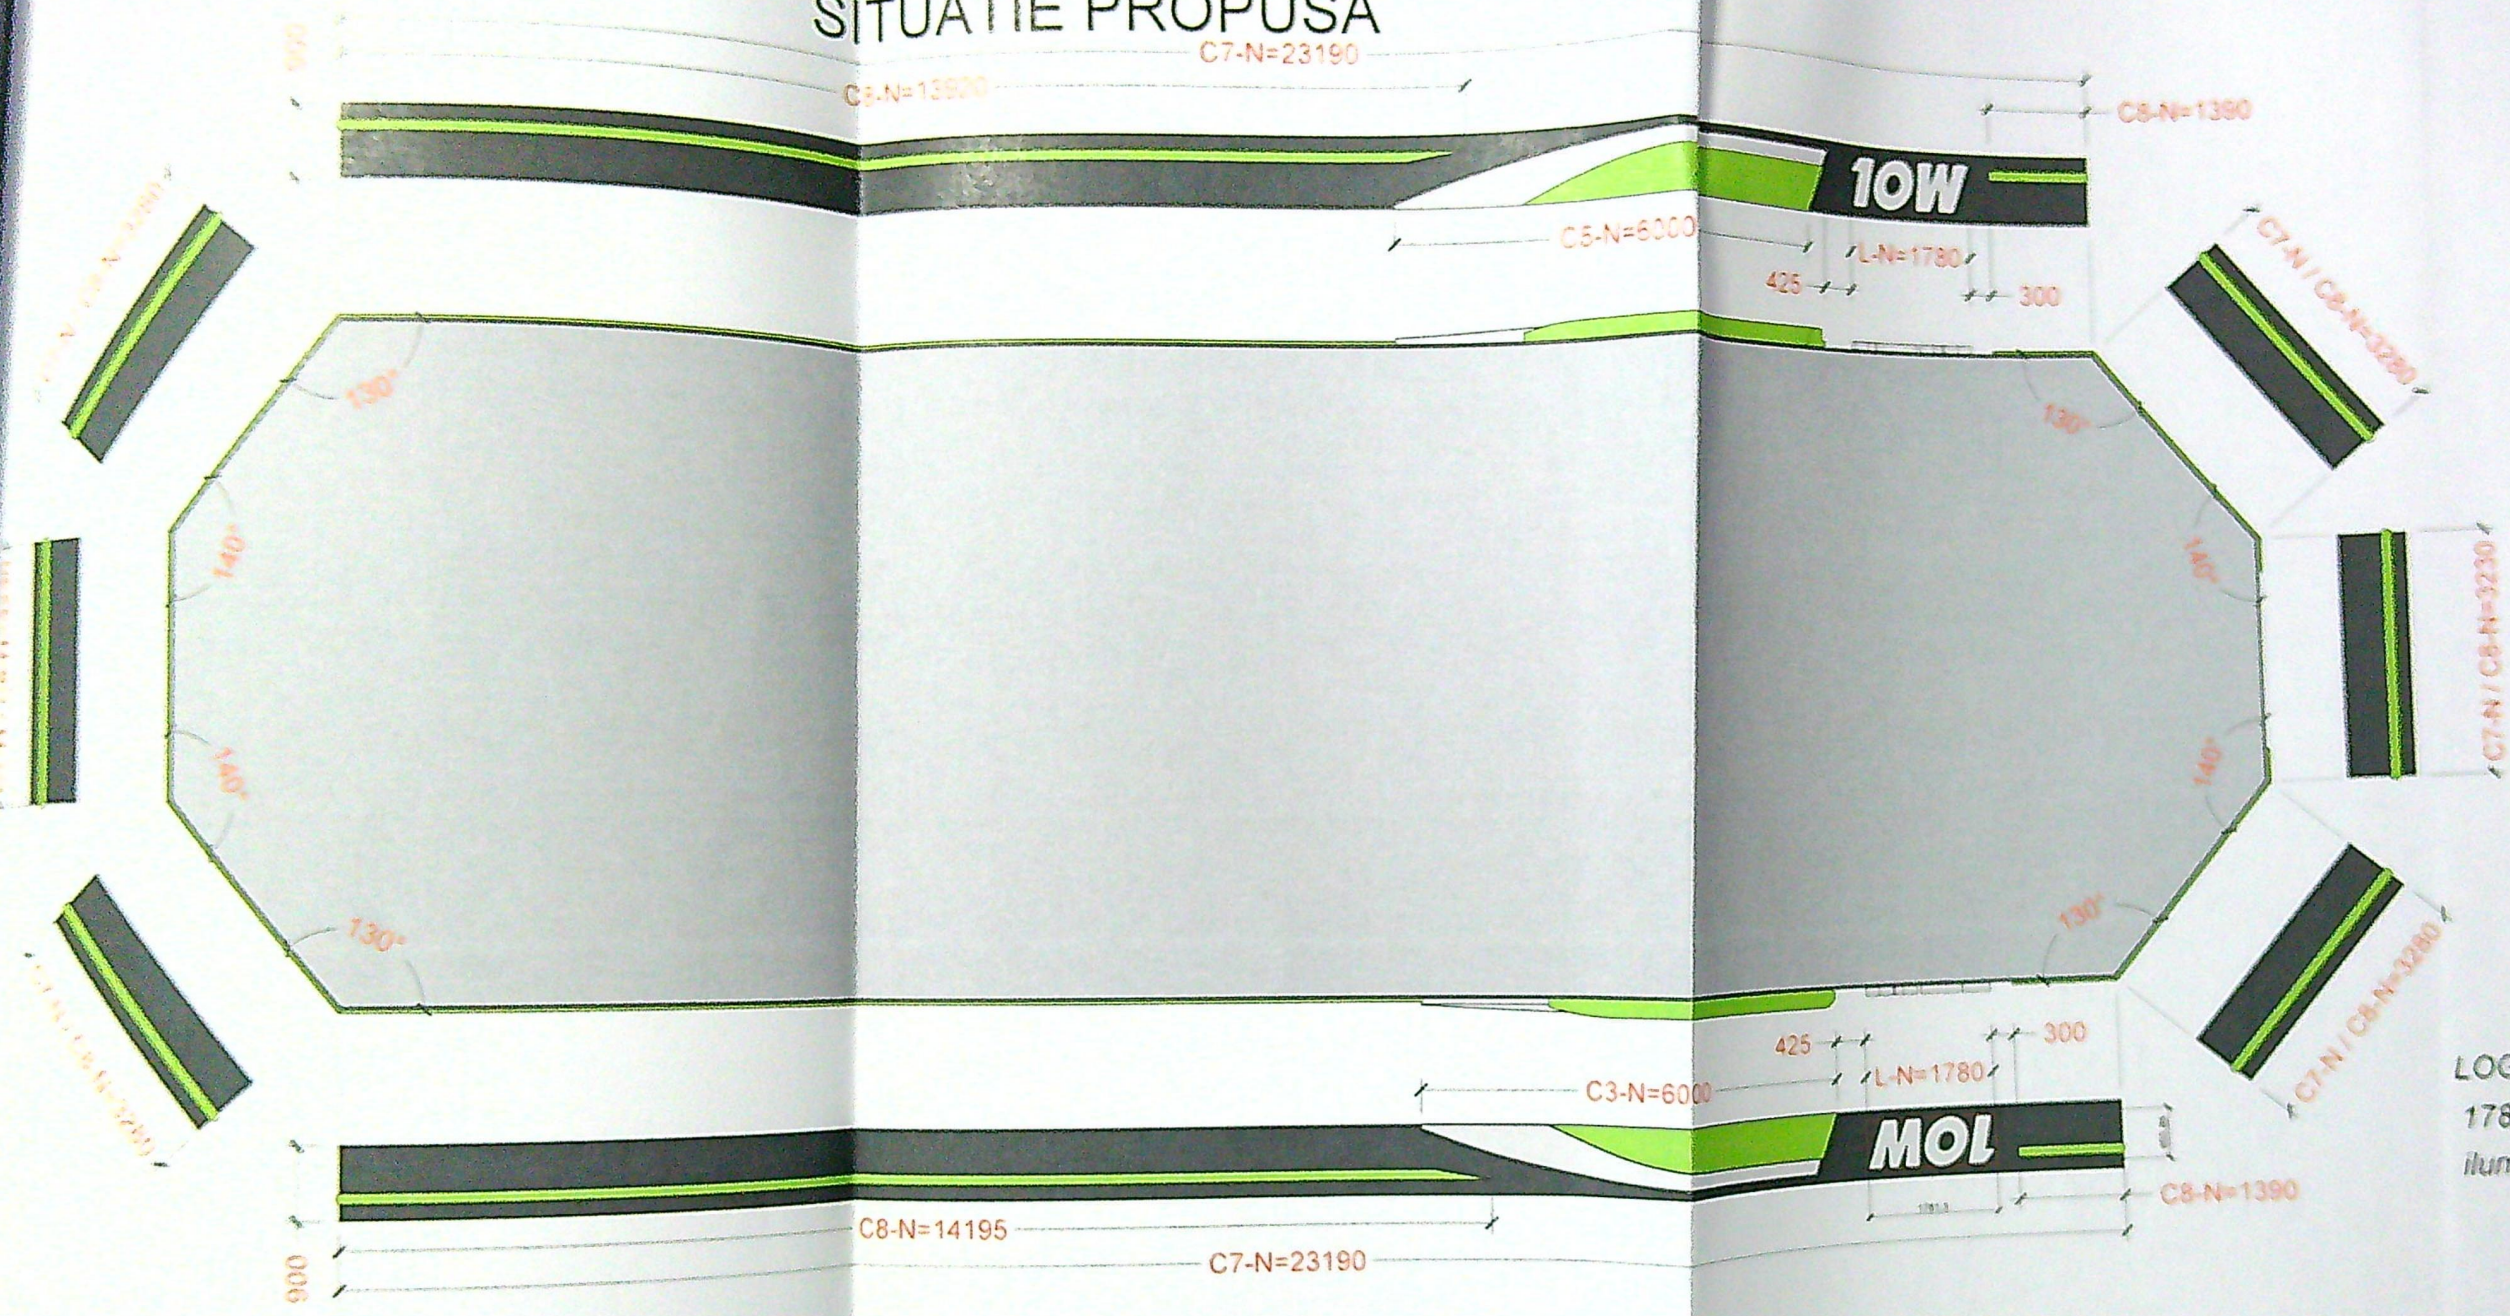

SITUATIE EXISTENTA .

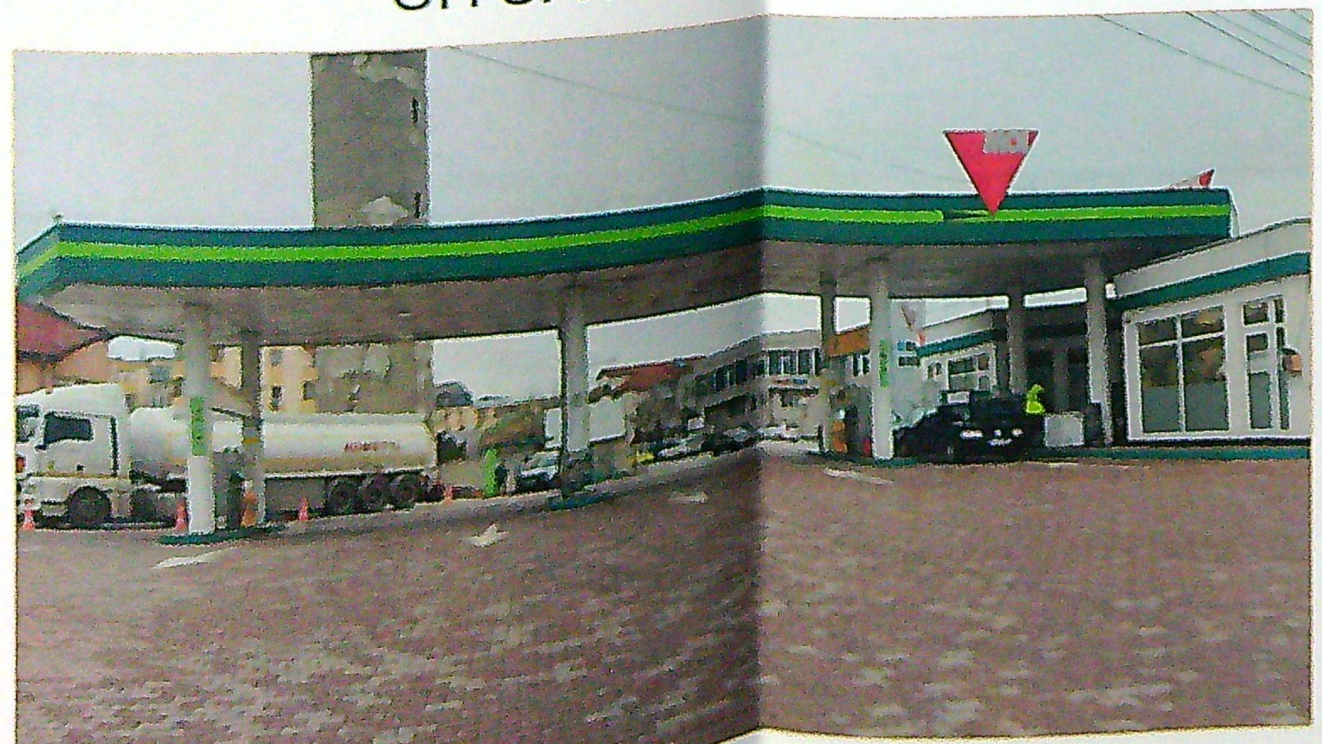

PROIECT DE
PROIECTIA TURSCHELEI OMIOVA
VIZAT DE NESCHEARE
Nr. 955
Data 10.12.2010

LOGO MOL COPERTINA
1782 X 656 X2 = 2 34mp
iluminat omogen cu LED

RVI

COPERTINA

C3-N	C3 ELEMENT SEMNALISTICA TIP ARIPIA 10m	
C5-N	C5 ELEMENT SEMNALISTICA TIP ARIPIA 10m	
L-N	L LOGO	2 buc
C7-N	PAZIE	66.00 m
C8-N	3D BANDA	47.70 m



PROIECTANT
4005
SINIA
NEMOIANU