






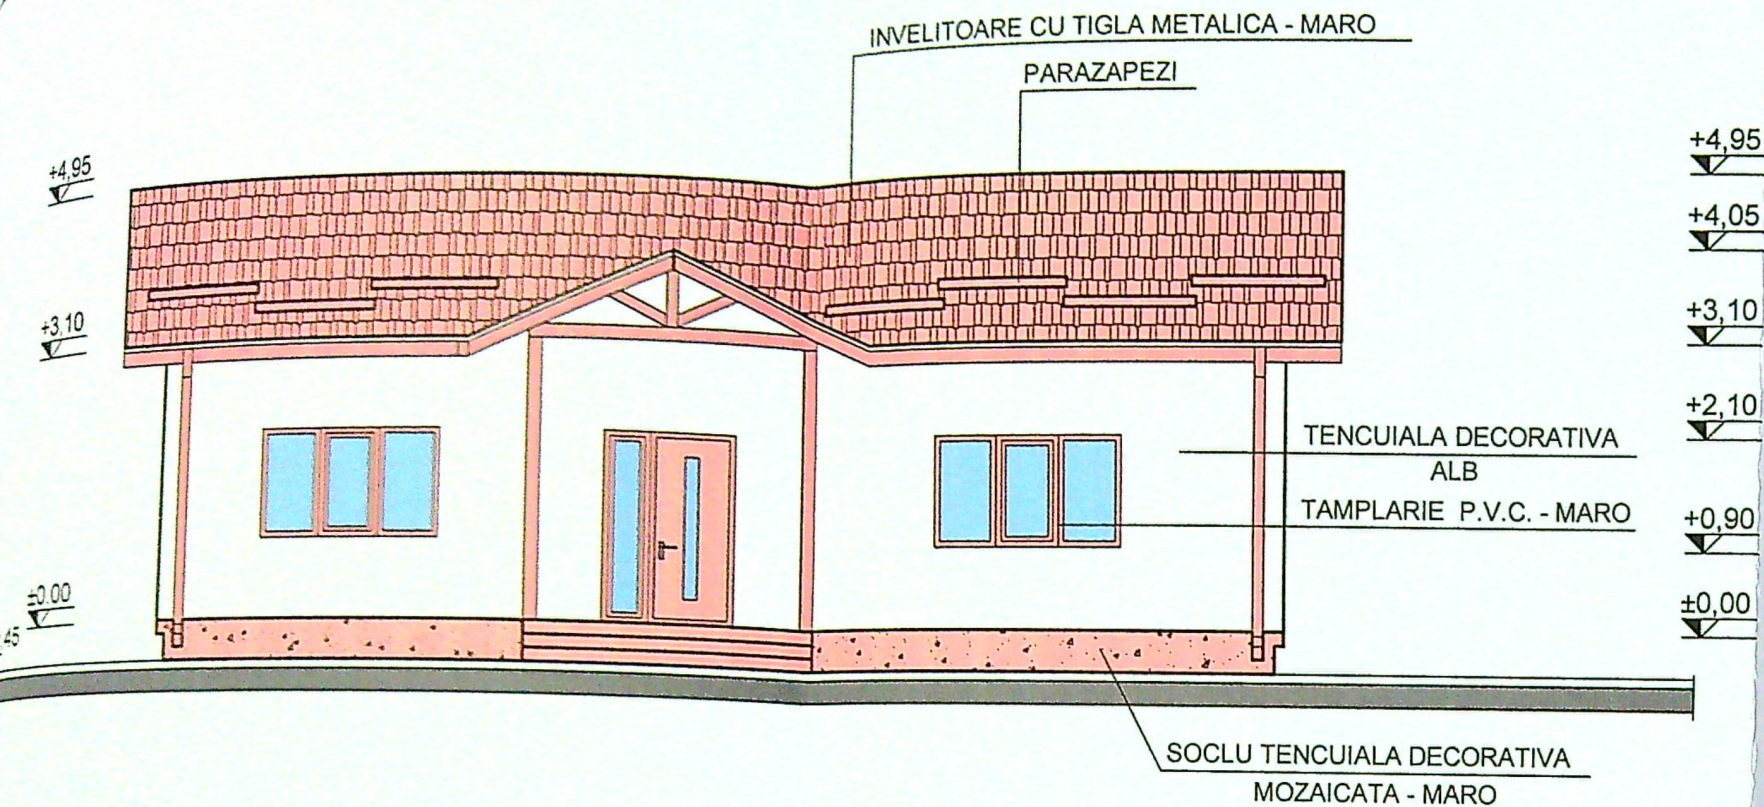


FATADA PRINCIPALA (SUD-EST)

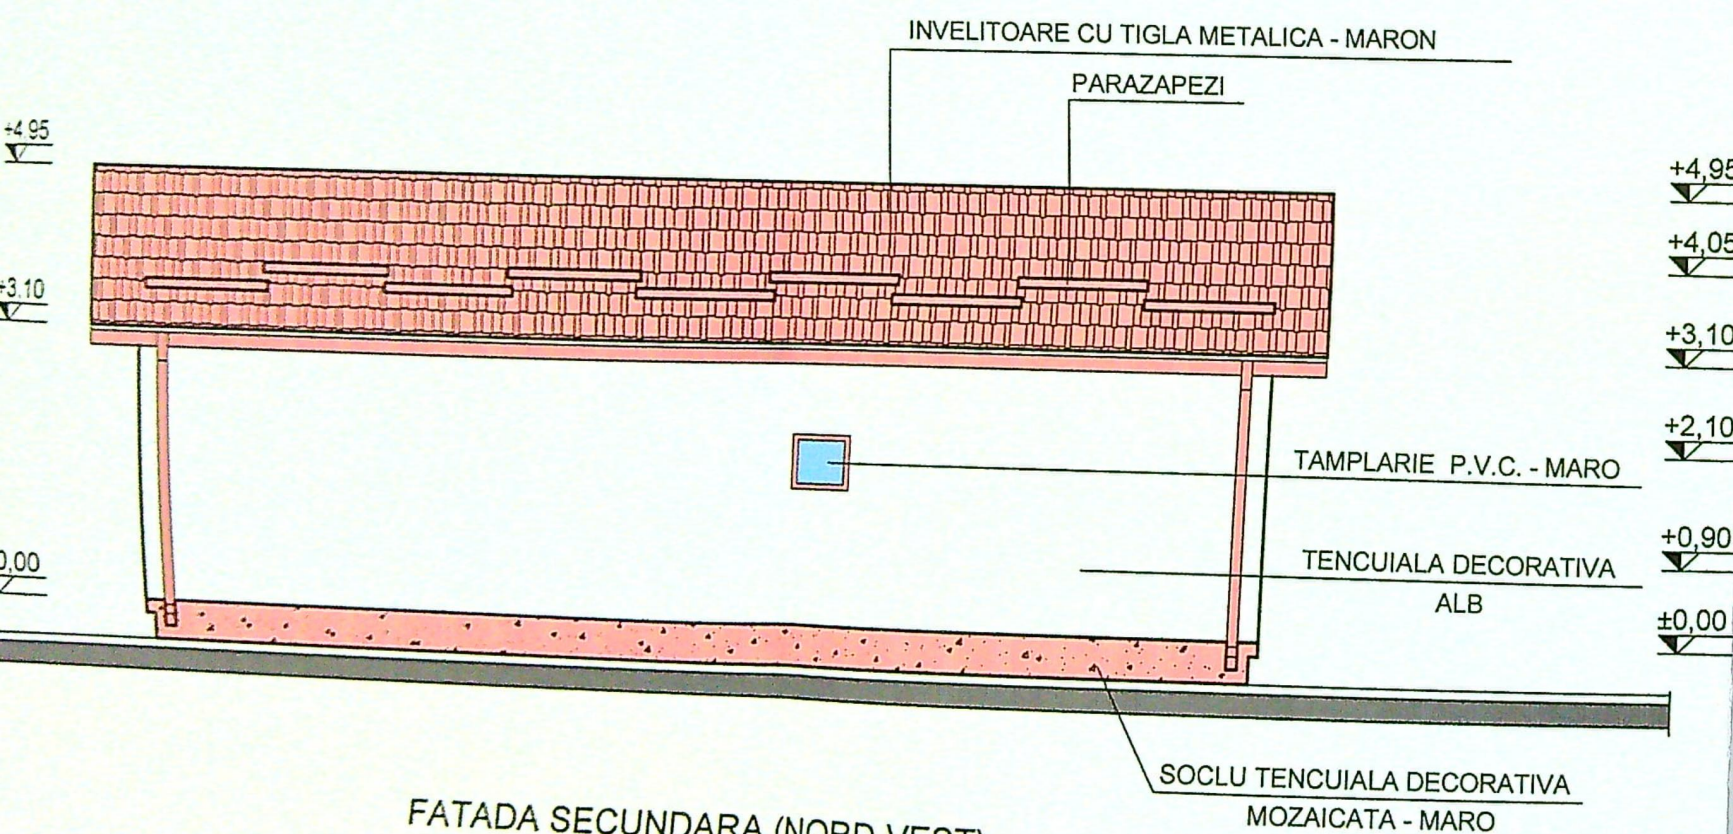

FATADA SECUNDARA (NORD-VEST)

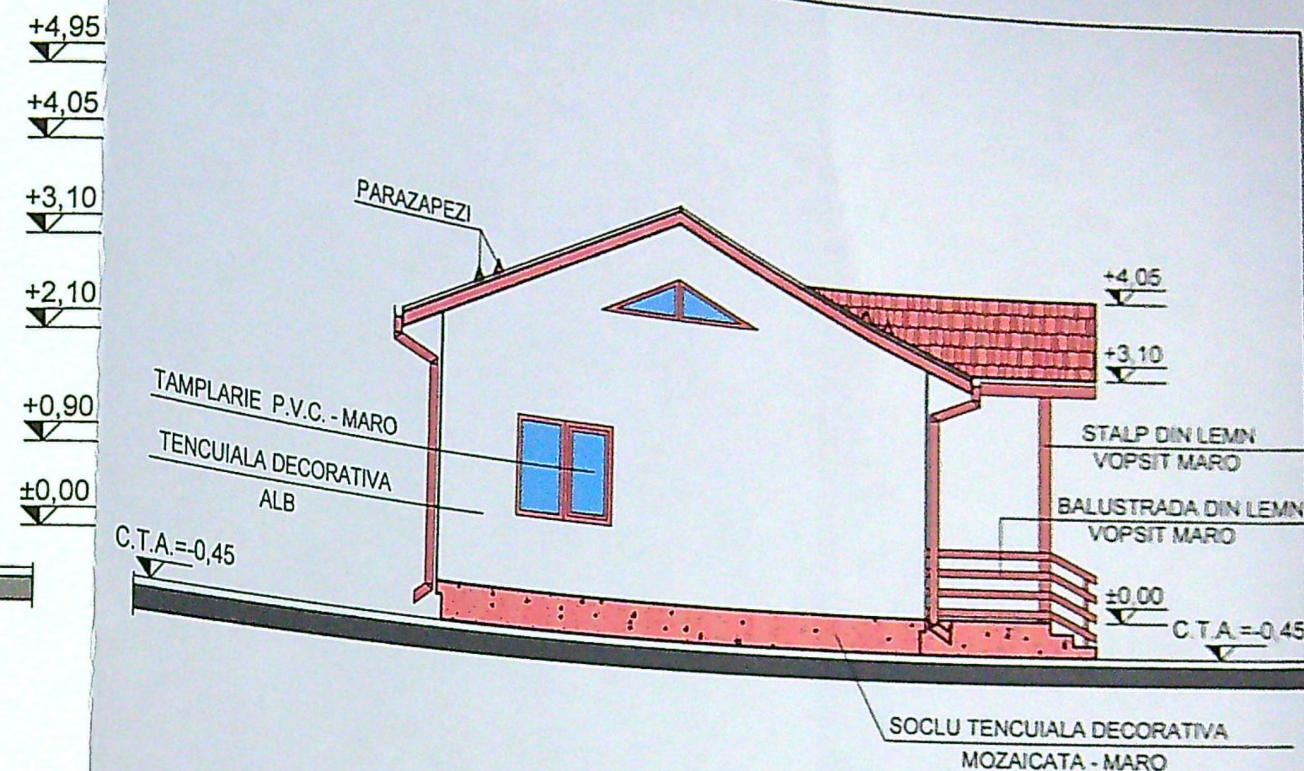

FATADA LATERALA STANGA (SUD-VEST)

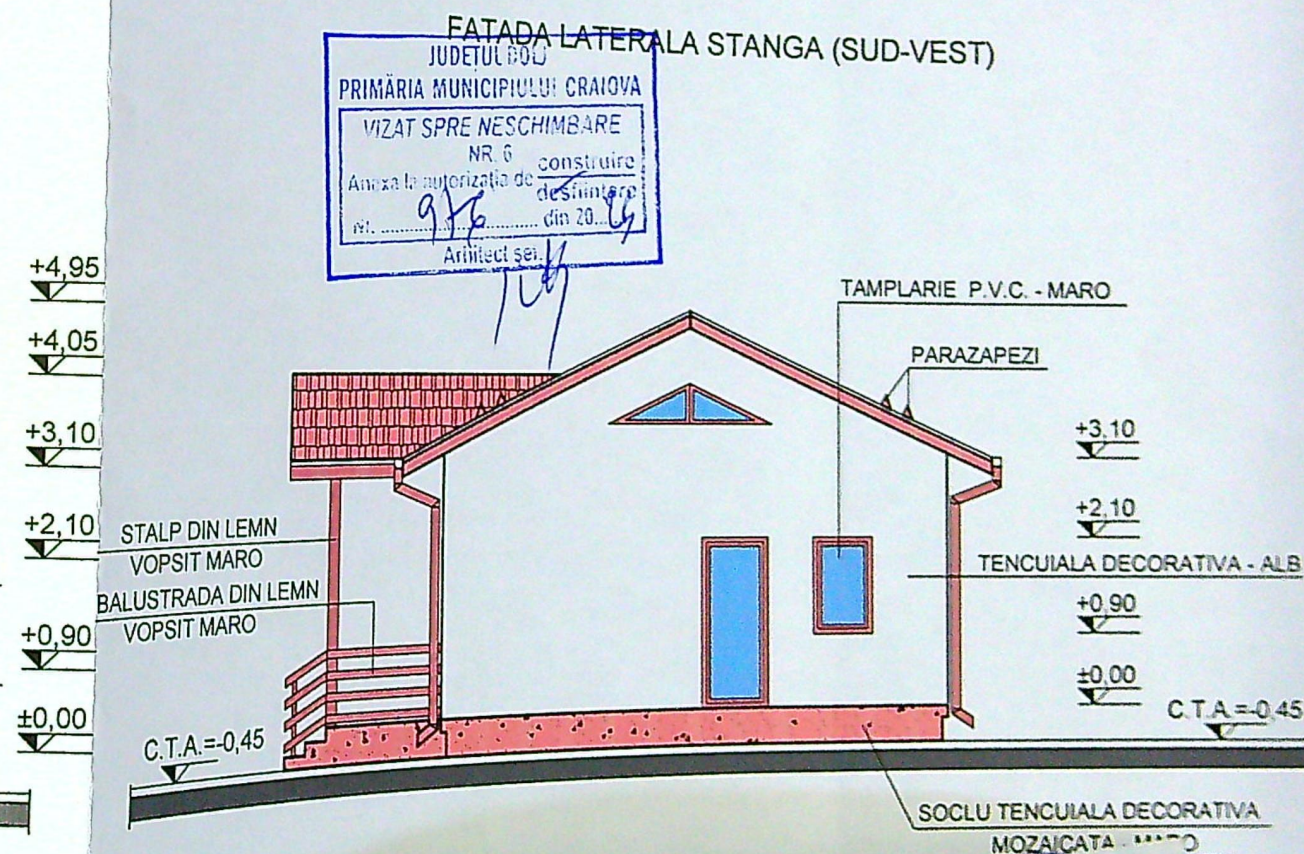

FATADA LATERALA DREAPTA

