


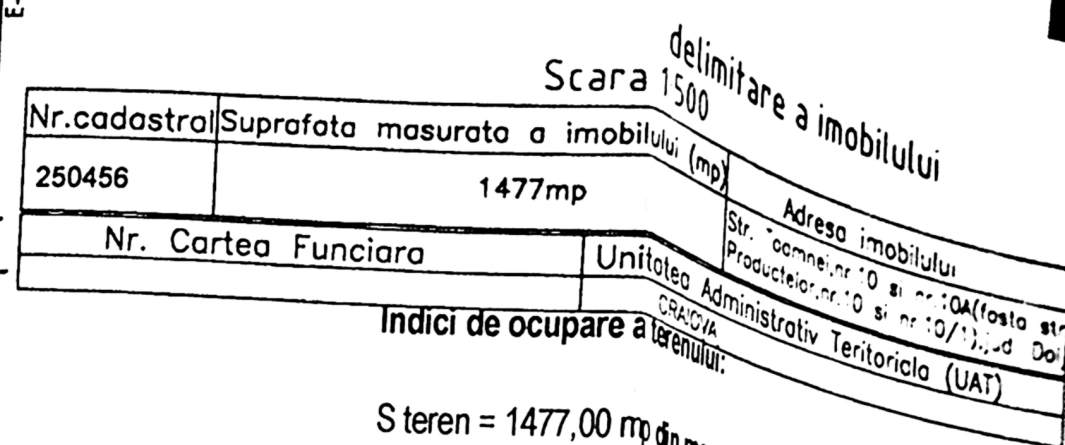


P.O.T. rezultat in urma desfiintarii = 0,00 %
P.O.T. propus = 12,62 %
C.U.T. rezultat in urma desfiintarii = 0,00
C.U.T. propus = 0,20


SILISTEANU
GEORGETA

Semnat digital de
SILISTEANU GEORGETA
Data: 2022.02.07
10:30:22 +02'00'

Laura Roxana Oprea

- limita de proprietate
- refacere imprejurire, propusa pe 3 laturi
- locuinta P+1 propusa
- cladiri vecine
- ▼ acces auto
- ▼ acces pietonal
- spatii verzi amenajate propuse
- calcan pe limita de proprietate

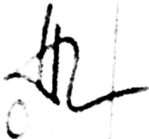Verificator	semnatura	caractera	referential/expertiza nr./data
Blocul protectiilor metropolitane s r l			
str. pitesti nr 18 bl. Dof nr. 17-18-19			
telefon 0756.19.66.71 % bmc@bmc.ro			
bpm			
tel proiect	nume	semnatura	str. Toamnei nr 10 bl 10A mun Giurgiu jud Dof
proiectat	architect Mihaila Dumitru membru CAD Bucuresti nr 6563		CANCIOVICI CARMEN MARINA SI BICU AIDA TATIANA
desenat	architect Alexandru Neade		PLAN DE SITUATIE - PROPUS
	architect Alexandru Neade		
			proiect nr 22.05.018 DTAC
			data 06.2022
			semnatura 1
			scara 1:500
			plan nr A.PM02

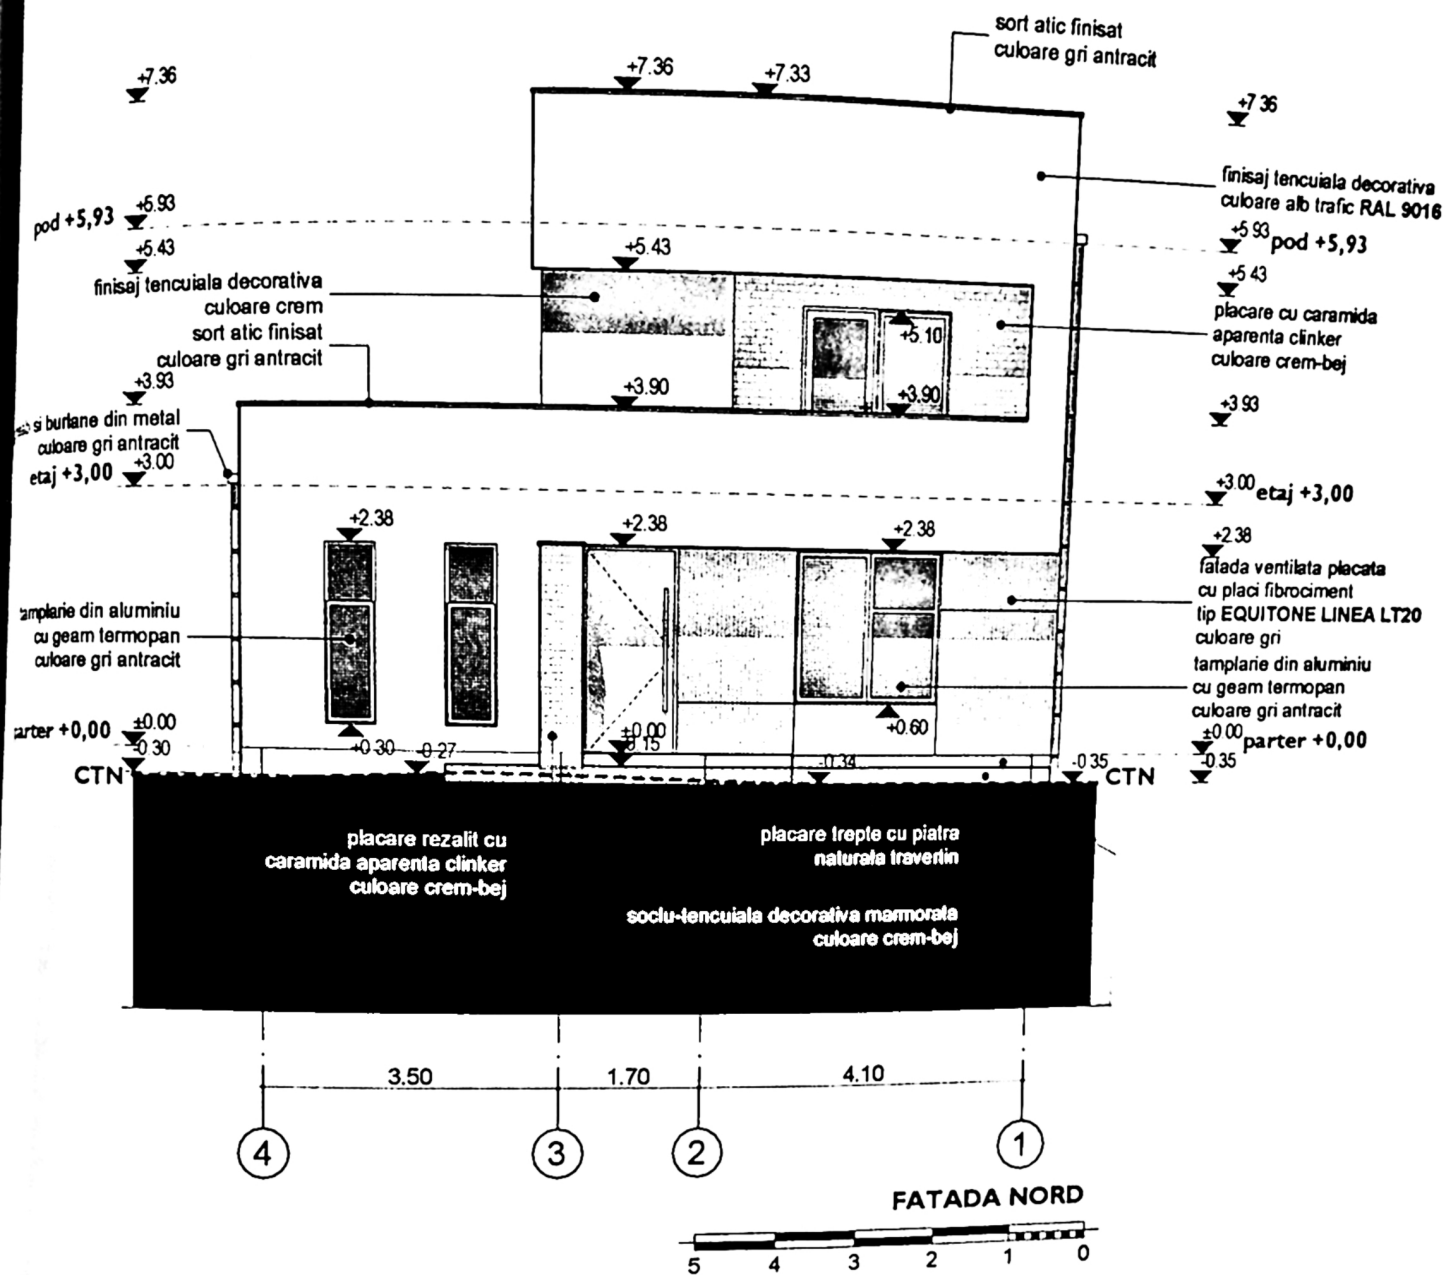

Dosar plastic
Importator/Distributor S.C. ARHI DESIGN S.R.L.
200746 com. Mălu Mare, str. Caracal 254
Compozitie: 100% PP. Tara de provenienta: China



TAFF


Documentatie Teh
pentru


SEIINTARE CORP C1
RP C2-ANEXA P, IM

de proiect: 22.05.01A

resa: str. Toamnei, nr. 10 si

neficiar: CANCIOVICI CARMEN

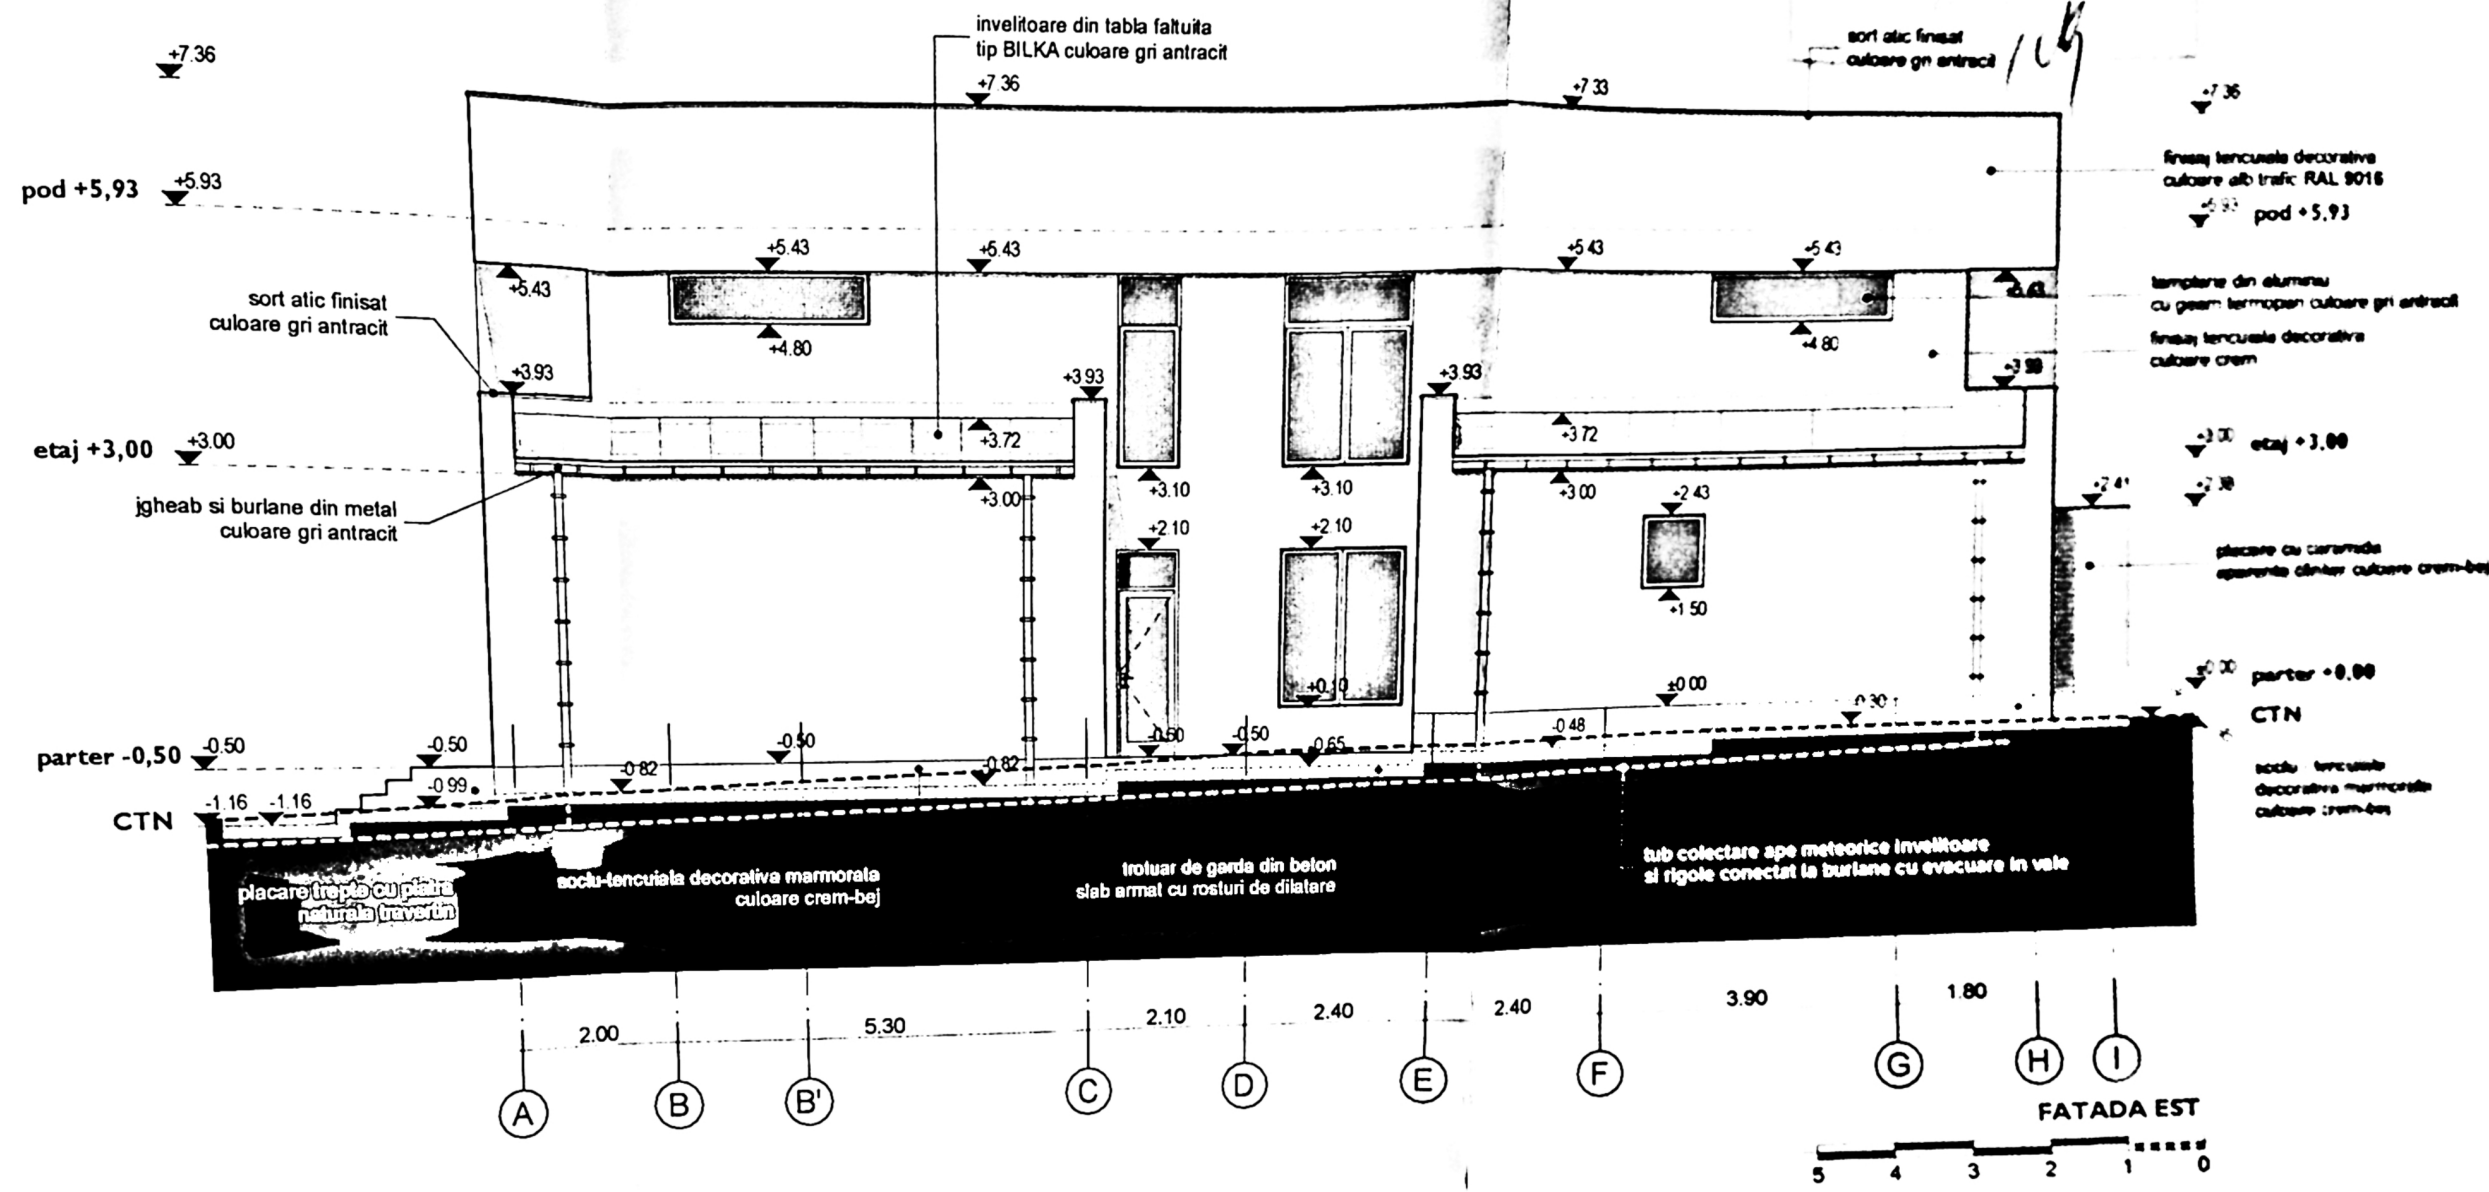

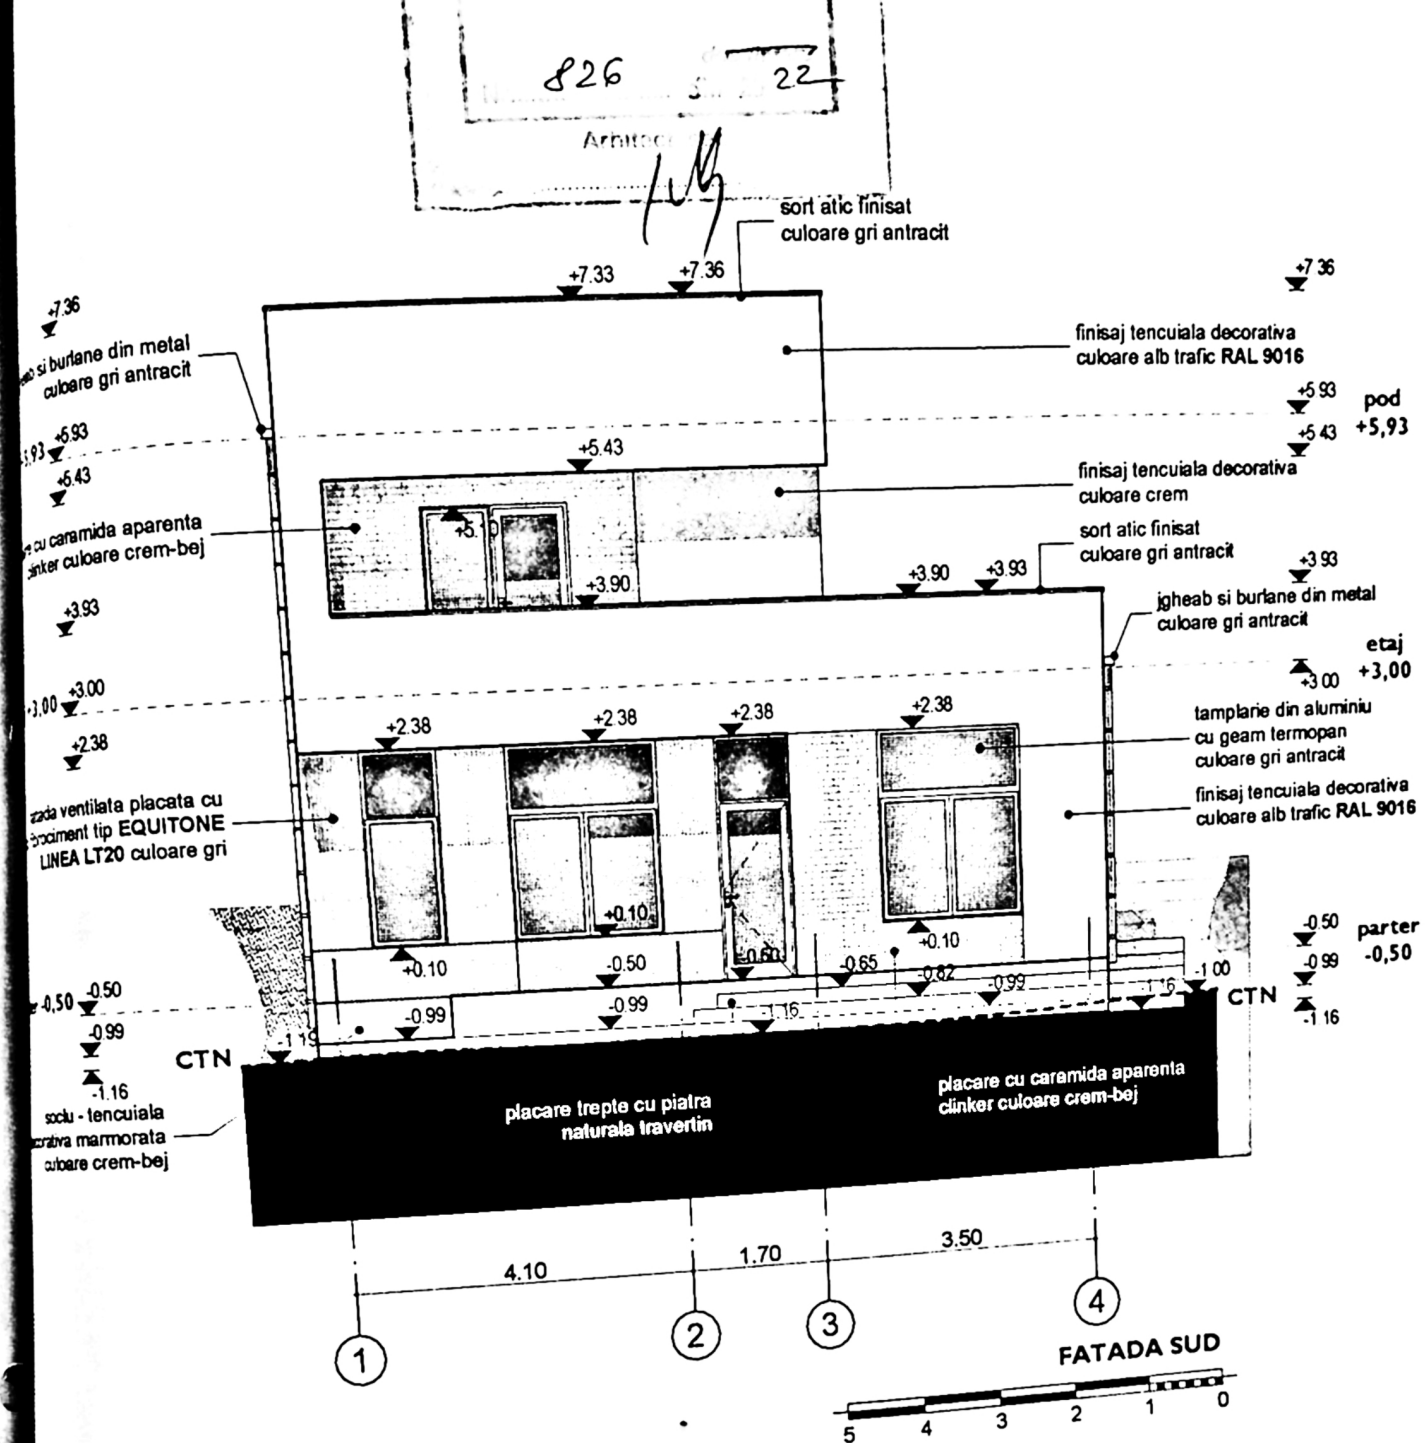

FATADA SUD

