


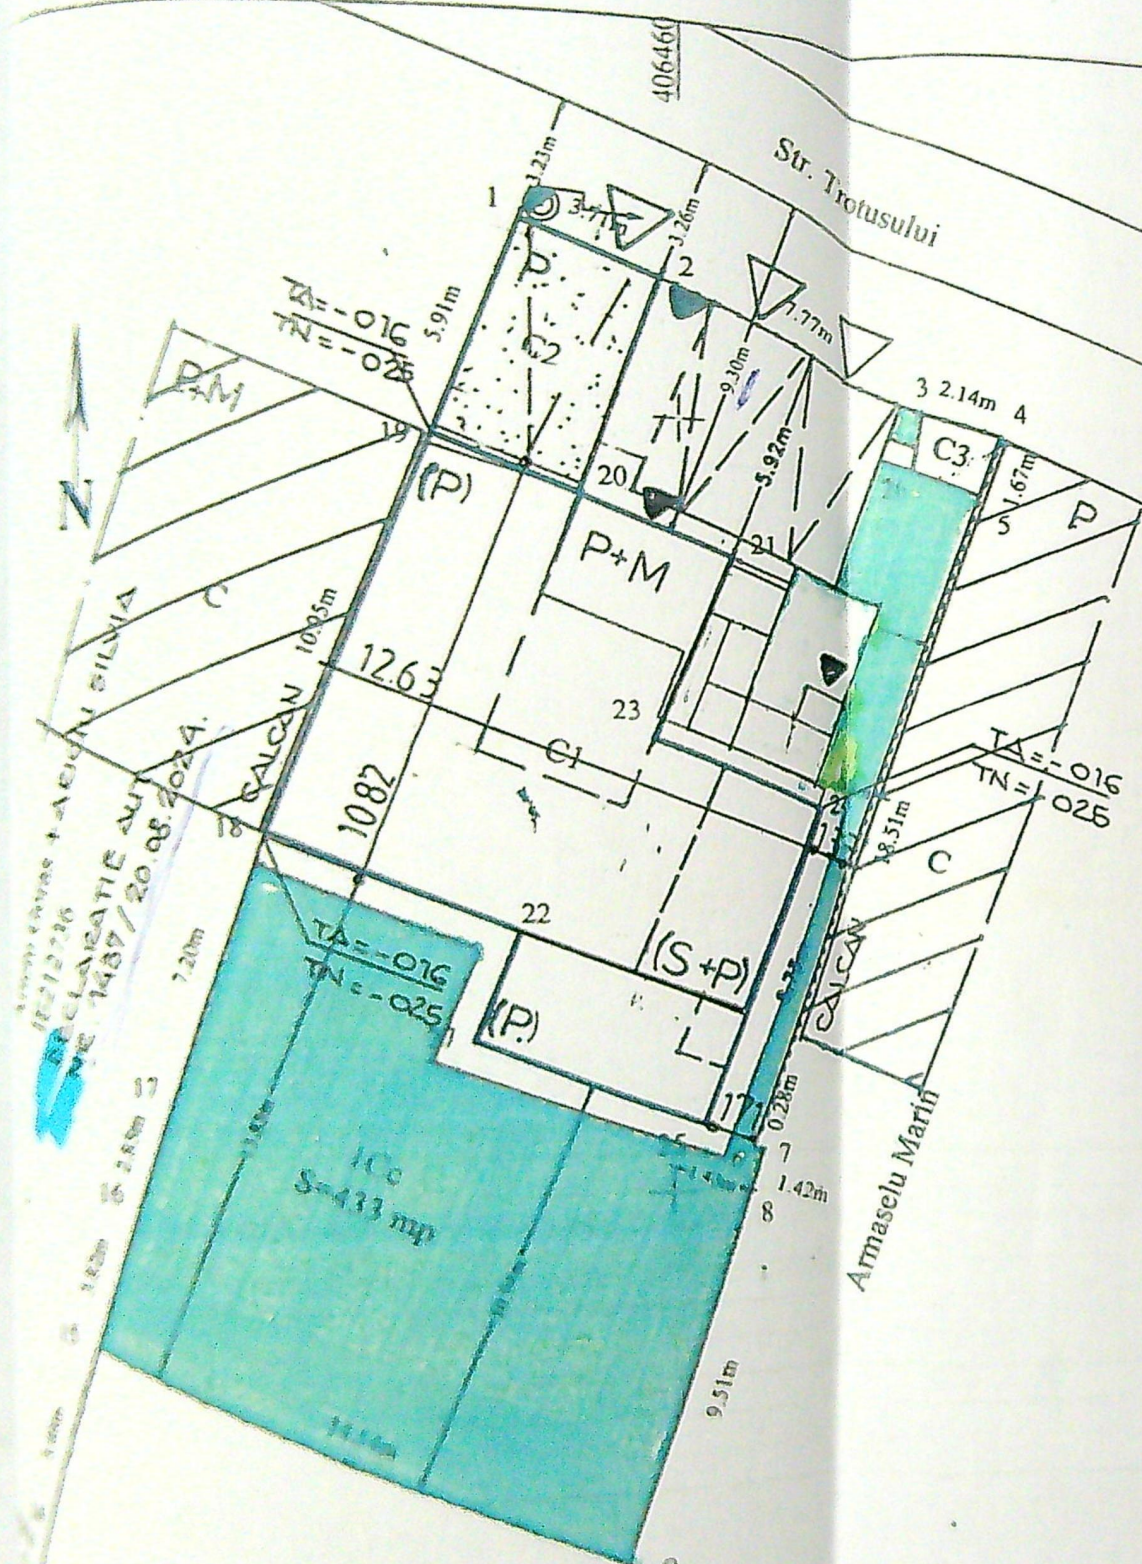

LEGENDA

- C1 LOCUINTA EXISTENTA CORP C1 - Sp+P+M
Sc = 132,0 mp ; S.d. = 186,0 mp
- C2 GARAJ EXISTENT CORP C2
S.c. = S.d. = 23,0 mp
- P PARCARE EXISTENTA - 2 LOCURI
S.c. = 38,0 mp + 1 LOC GARAJ
- P SUPRAFAT PIETONALA EXISTENTA
S = 8,0 mp
- P SUPRAFAT VERZI in S = 261,0 mp

PLAN DE AMPLASAMENT SI DELIMITARE A IMOBILULUI

Nr.cadastral	Suprafata masurata	Adresa imobilului
	679mp	Str. Trotusului, nr. 34, lot nr. 28 si Str. Vilei nr. 30
Carte Funciara nr.		

BILANT TERITORIAL

- Suprafata teren = 679,0 mp
- Regim de inaltime existent corp C1 = Sp+P+M
- S.c. existent corp C1, C2, C3 = 132,0 mp din care
Corp C1 = 132,0 mp
- S.d. existent corp C1, C2, C3 = 186,0 mp din care
Corp C1 = 186,0 mp
- POT existent = 19,40 % ; - CUT = 0,31
- S.c. scara exteriora ce se demoleaza = S.d. = 3,10 mp
- S.d. mansarda corp C1 propusa = 132,0 mp
- S.c. scara ext. descoperita din b.a. propusa = S.d. = 7,85 mp
- Regim de inaltime propus = Sp+P+M
- S.c. corp C1 existent + propus = 132,0 + 7,85 mp = 139,85 mp
- S.d. corp C1 existent + propus = 24 + 132 + (132 - 30) + 7,85 mp = 263,85 mp
- S.c. total corp C1 + C2 + C3 = 139,85 mp
- S.d. total corp C1 + C2 + C3 = 263,85 mp
- POT propus = 24,44 % ; - CUT propus = 0,32
- nr. locuri parcare = 2 locuri cu S = 28,0 mp + 1 LOC GARAJ
- S. pietonala = 28,0 mp
- Suprafata spatii verzi = 462,15 mp

Nota:
Suprafata masurata in care intra si procentul la care se refera
lit. b) din legea nr. 71/1996
Se noteaza POSESIA asupra diferentiei de teren de 8 mp


314840

A. Date referitoare la teren			Stare
Nr. parcela	Categoria de folosinta	Suprafata (mp)	
1	Cc	43	
2	A	246	
Total		679	
B. Date referitoare la constructii			Stare
Cod corp	Destinatie	Suprafata constructiilor in mp	
C1	C1	132	Casa de locuit, parter, edificata in anul 1996 si extinsa cu 2 constructii noi de 132 mp. S. constructii noi de 132 mp.
C2	CA	23	Gara in S. constructa in anul 25 mp. S. constructa de dimensiune 23 mp. Scara - fara ac.
C3	CA	3	Wc in S. constructa in anul 3 mp. S. constructa de dimensiune 3 mp. Scara - fara ac.
Total		158	


Suprafata din act 4 imobilului S = mp
Suprafata totala masurata a imobilului S = 679 mp

Executat: Stela Ioana Florina
Certificat de autorizare: Categoria B
Sala B10-04F nr. 12/1911/15/2022

Semnat digital de
Ionut-Florian Stoica
Data: 2023.02.08
19:43:10 +0200


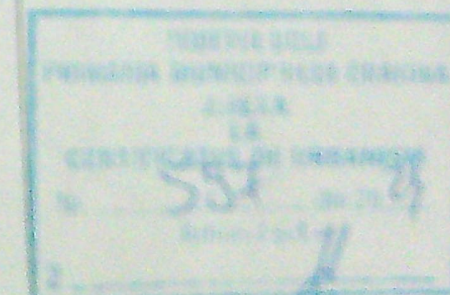


SC SOFTPROJECT SRL

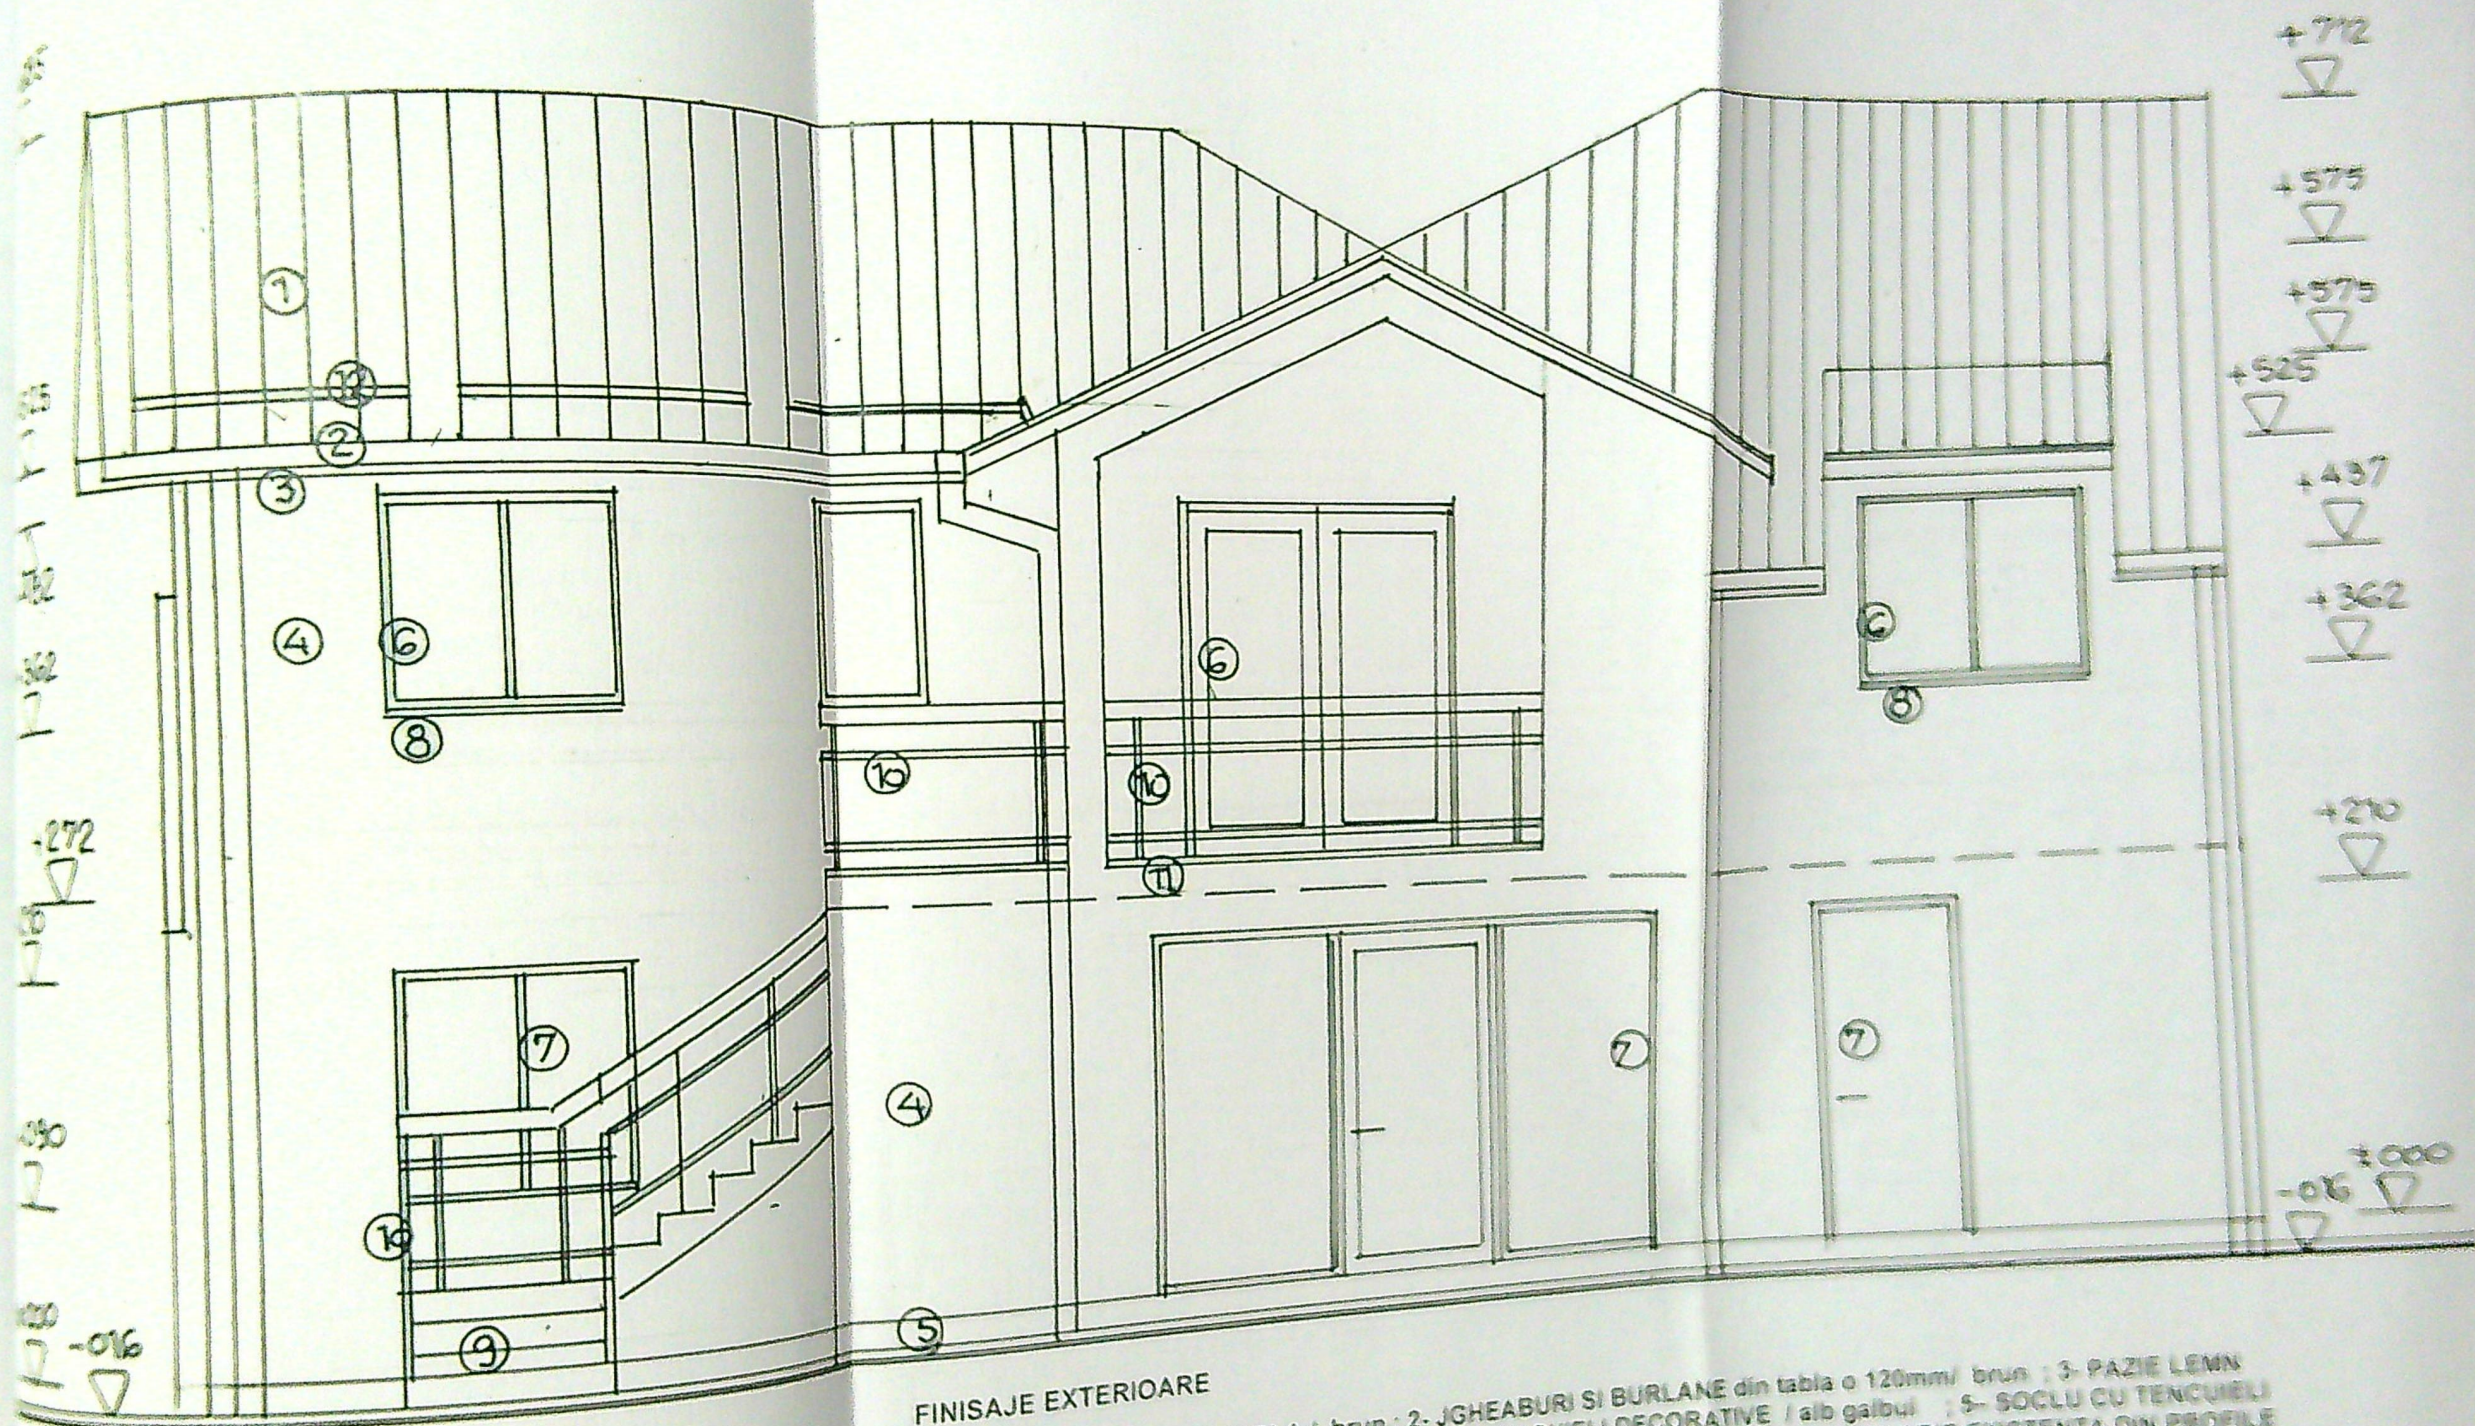

FINISAJE EXTERIOARE



1- INVELITOARE TABLA / brun ; 2- JGHEABURI SI BURLANE din tabla o 120mm/ brun ; 3- PAZIE LEMN RASINOASE / vopsitorie ocru ; 4- PERETI CU TENCUELI DECORATIVE / alb galbul ; 5- SOCLU CU TENCUELI DECORATIVE / maro ; 6- TIMPLARIE PROPUSA DIN PROFILE PVC/ alb ; 7- TIMPLARIE EXISTENTA DIN PROFILE PVC/ alb ; 8- GLAF PVC / alb ; 9- TREPTE DIN BETON CU PLACAJ GRESIE ANTIDERAPANTA / maro ; 10- BALUSTRA METALICA DECORATIVA ; 11- PARDOSEALA TERASE DIN GRESIE ANTIDERAPANTA / ocru ; 12- PARAZAPEZI METALICE ; 13- OPTURATOR DE VEDERE /translucid - propus ; 14- PANOU OPTURARE VEDERE DIN LEMN- HP = 1,80 M

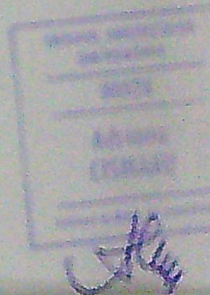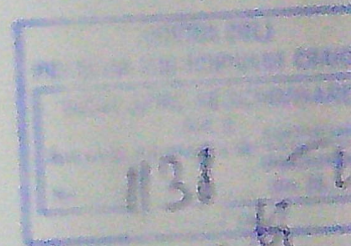




FINISAJE EXTERIOARE

1- INVELITOARE TABLA / brun ; 2- JGHEABURI SI BURLANE din tabla o 120mm/ brun ; 3- PAZIE LEMN RASINOASE / vopsitorie ocru ; 4- PERETI CU TENCUIELI DECORATIVE / alb galbui ; 5- SOCLU CU TENCUIELI DECORATIVE / maro ; 6- TIMPLARIE PROPUSA DIN PROFILE PVC/ alb ; 7- TIMPLARIE EXISTENTA DIN PROFILE PVC/ alb ; 8.- GLAF PVC / alb ; 9.- TREPTE DIN BETON CU PLACAJ GRESIE ANTIDERAPANTA / maro ; 10.- BALUSTRADA METALICA DECORATIVA ; 11.- PARDOSEALA TERASE DIN GRESIE ANTIDERAPANTA / ocru ; 12 - PARAZAPEZI METALICE ; 13.- OPTURATOR DE VEDERE /translucid - propus ; 14.- PANOU OPTURARE VEDERE DIN LEMN - HP = 1,80 M

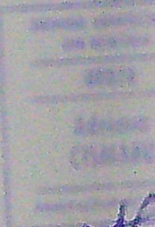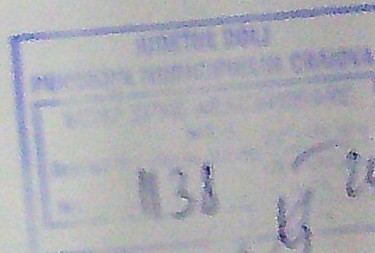

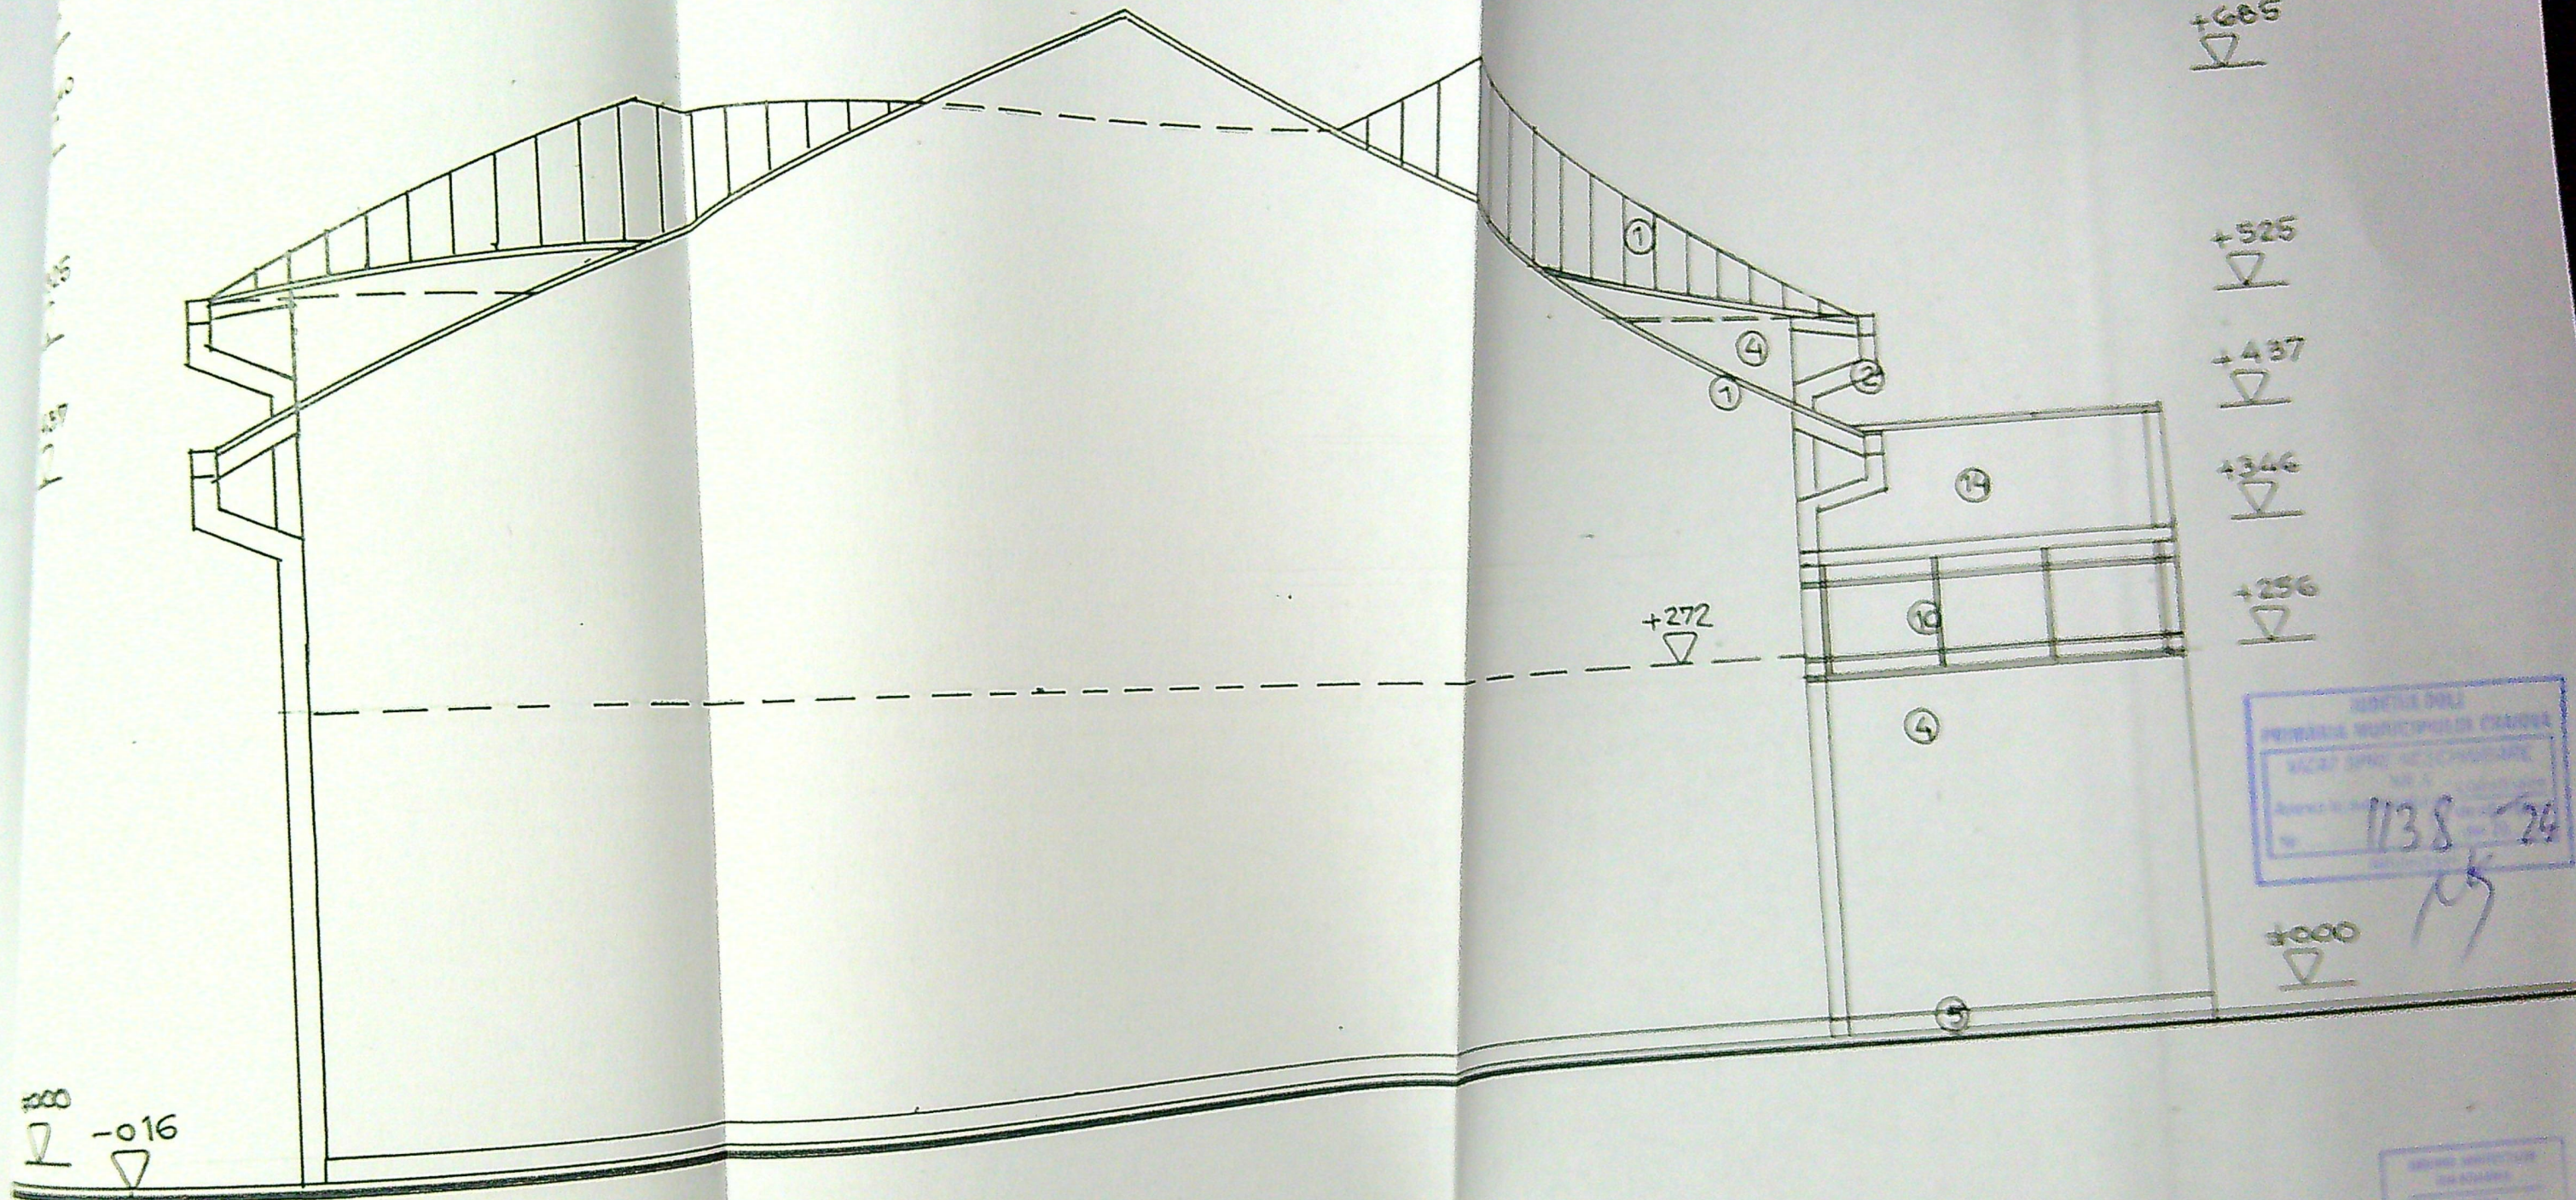

1944
1945
26