
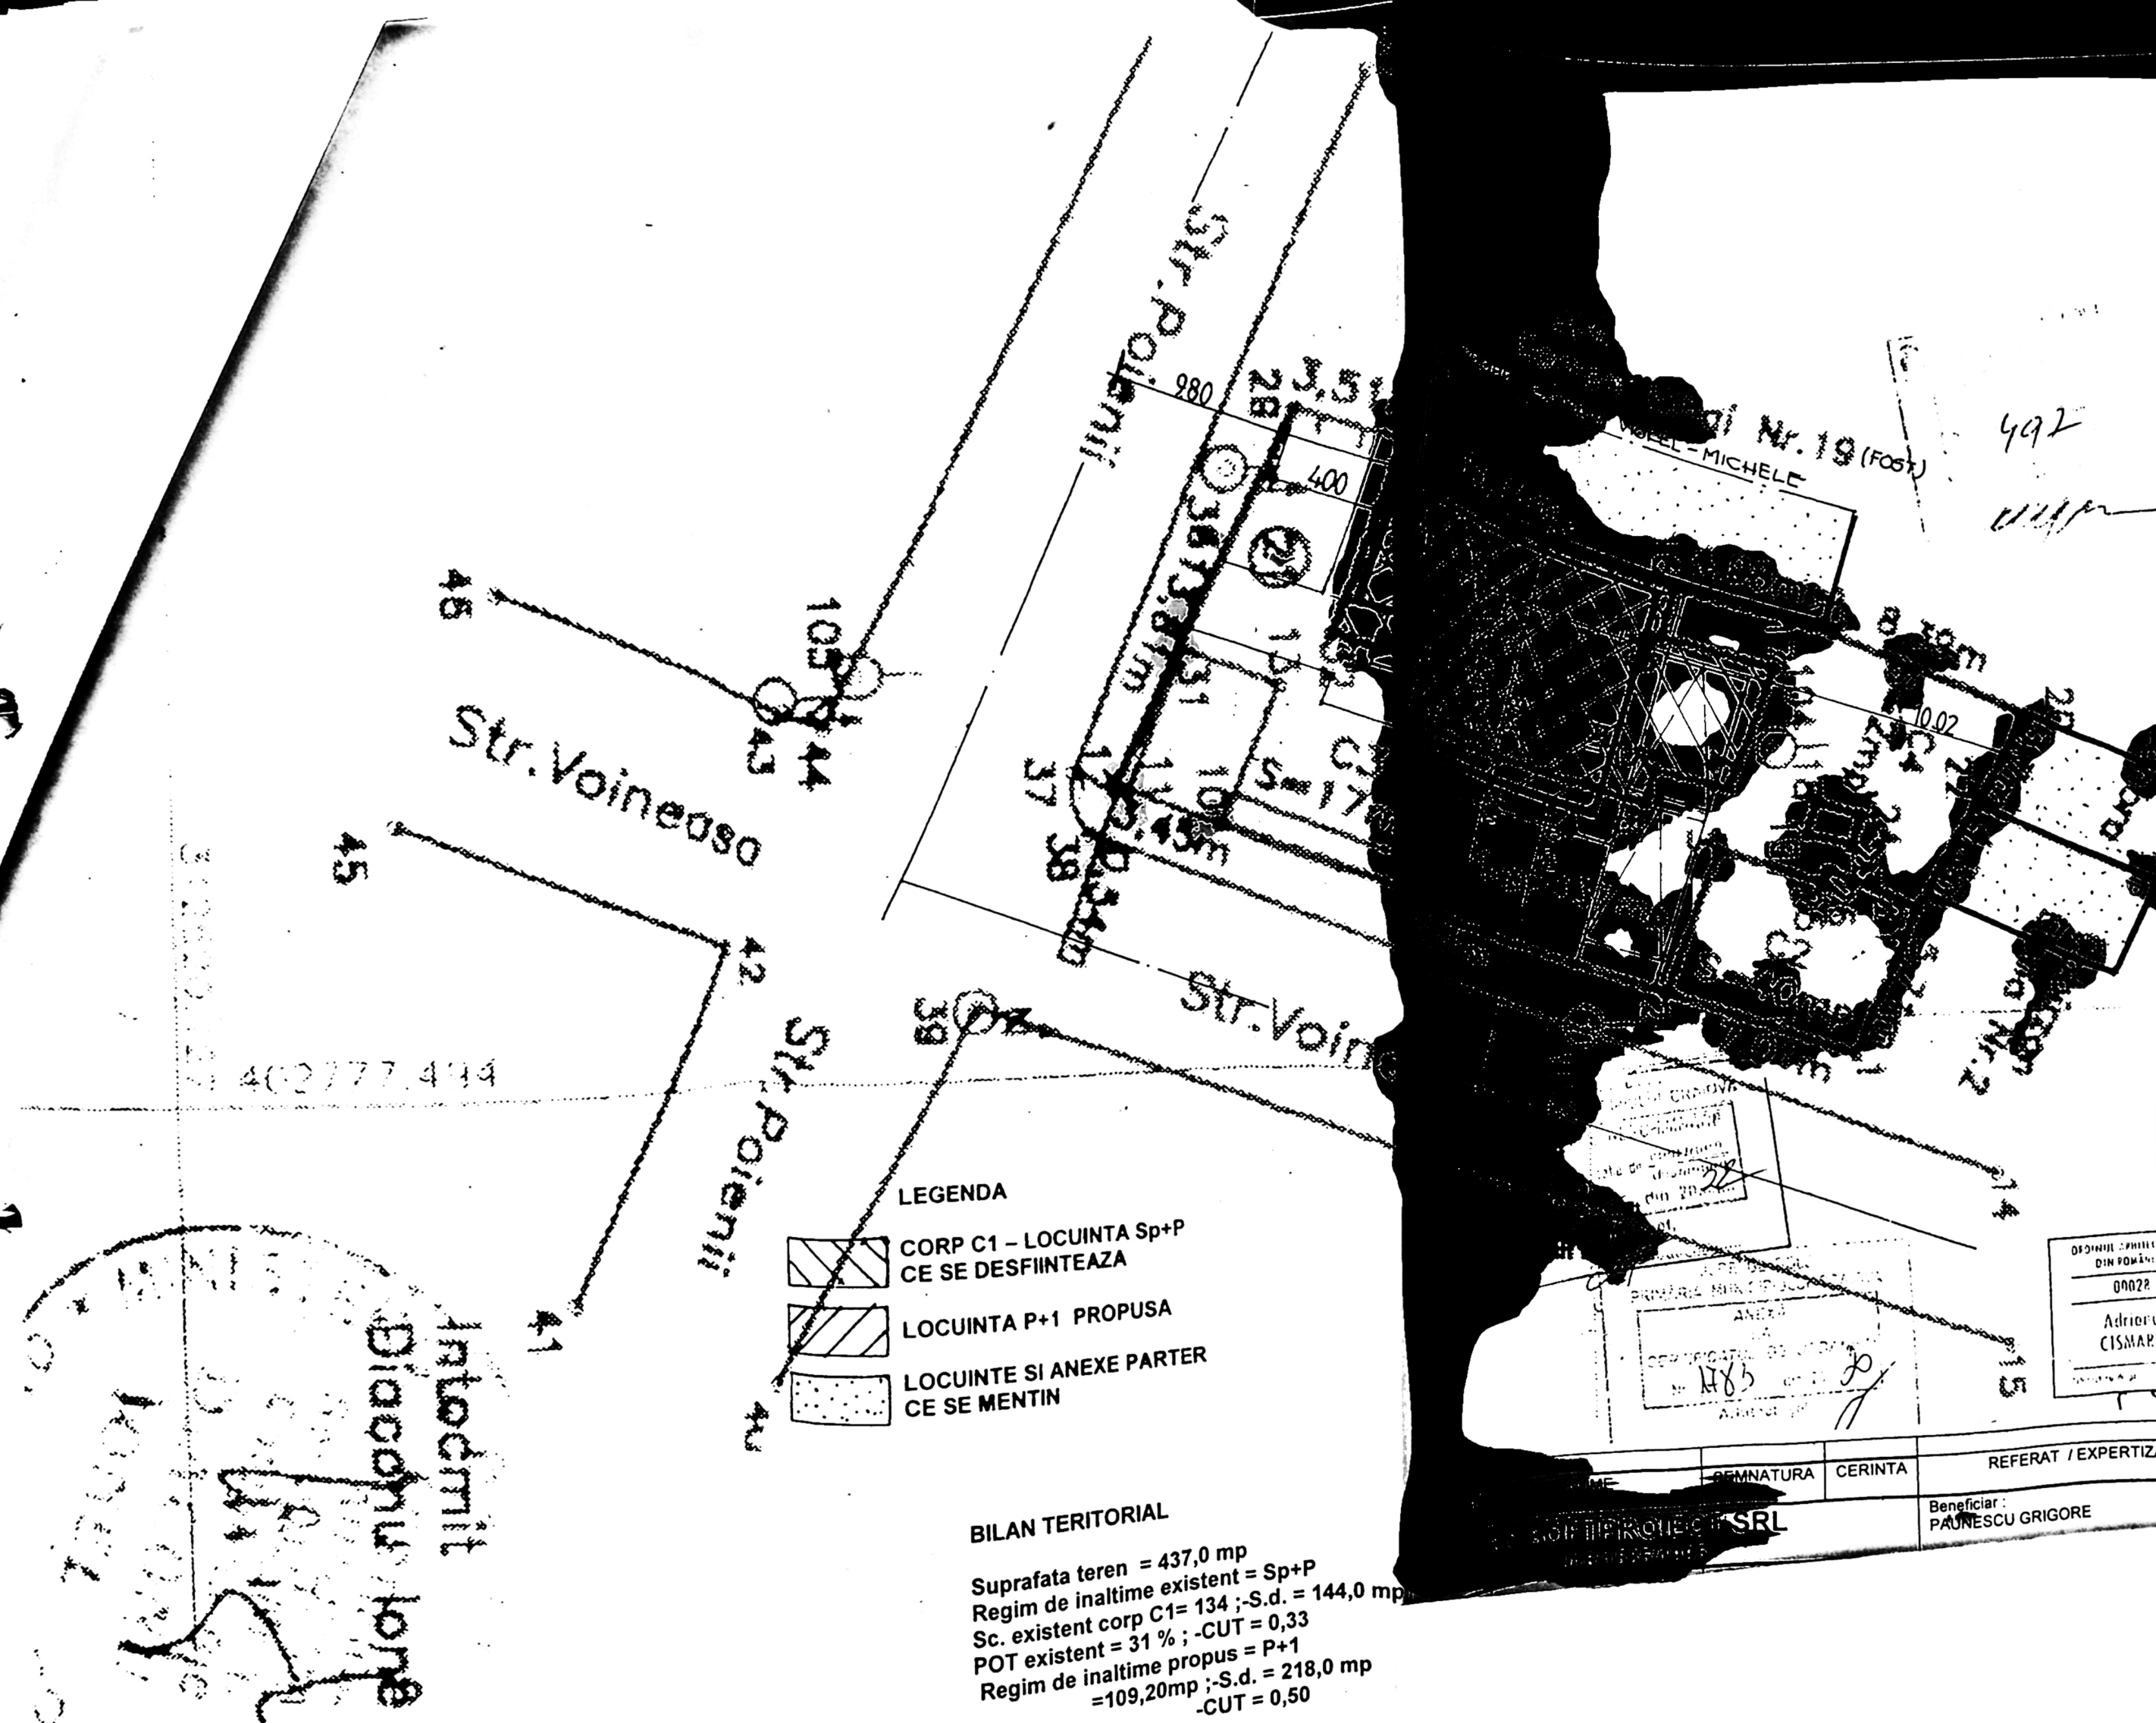


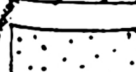

LEGENDA

-  CORP C1 - LOCUINTA Sp+P
CE SE DESFIINTEAZA
-  LOCUINTA P+1 PROPUSA
-  LOCUINTE SI ANEXE PARTER
CE SE MENTIN

BILAN TERITORIAL

Suprafata teren = 437,0 mp
Regim de inaltime existent = Sp+P
Sc. existent corp C1= 134 ; -S.d. = 144,0 mp
POT existent = 31 % ; -CUT = 0,33
Regim de inaltime propus = P+1
=109,20mp ; -S.d. = 218,0 mp
-CUT = 0,50

di Nr.19 (FOS)
MICHEL - MICHELE


492
11/11/11

Intocmit
de
Diaconu Ione

ANEXA
CERTIFICATUL DE
Nr. 1783

DESCRIEREA
DIN PLAN
00028
Adrianu
CISMARU

NUME	SIGNATURA	CERINTA	REFERAT / EXPERTIZA N
NOTIPROUEC SRL			Beneficiar : PAUNESCU GRIGORE

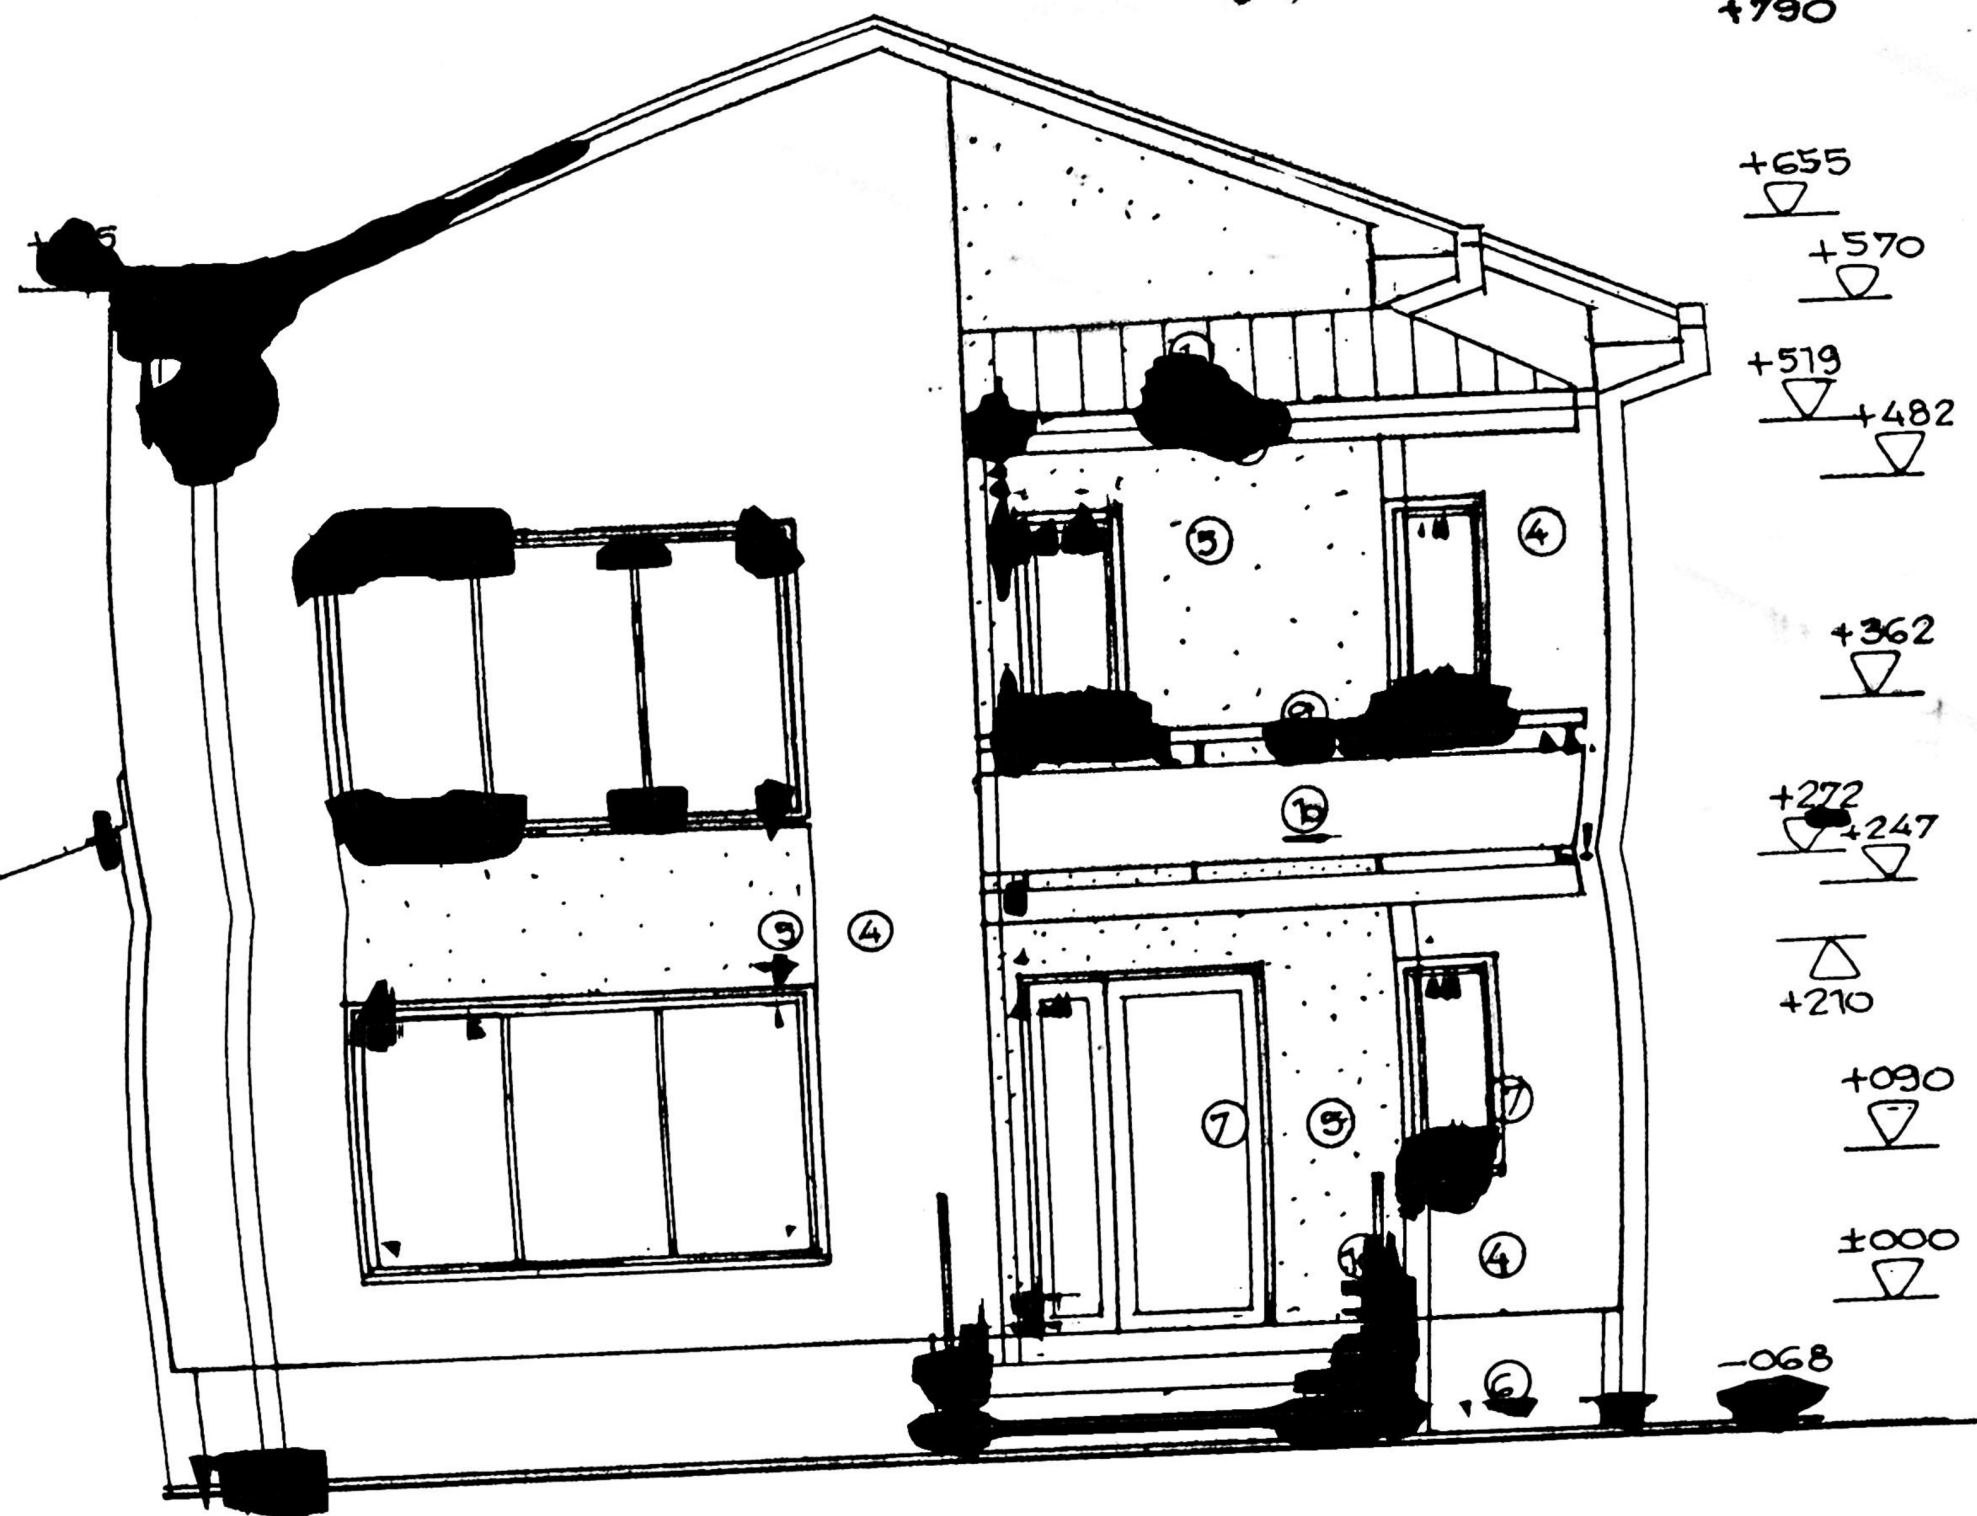

+790

+655

+570

+519
+482

+362


+272
+247

+210

+030


±000

-068

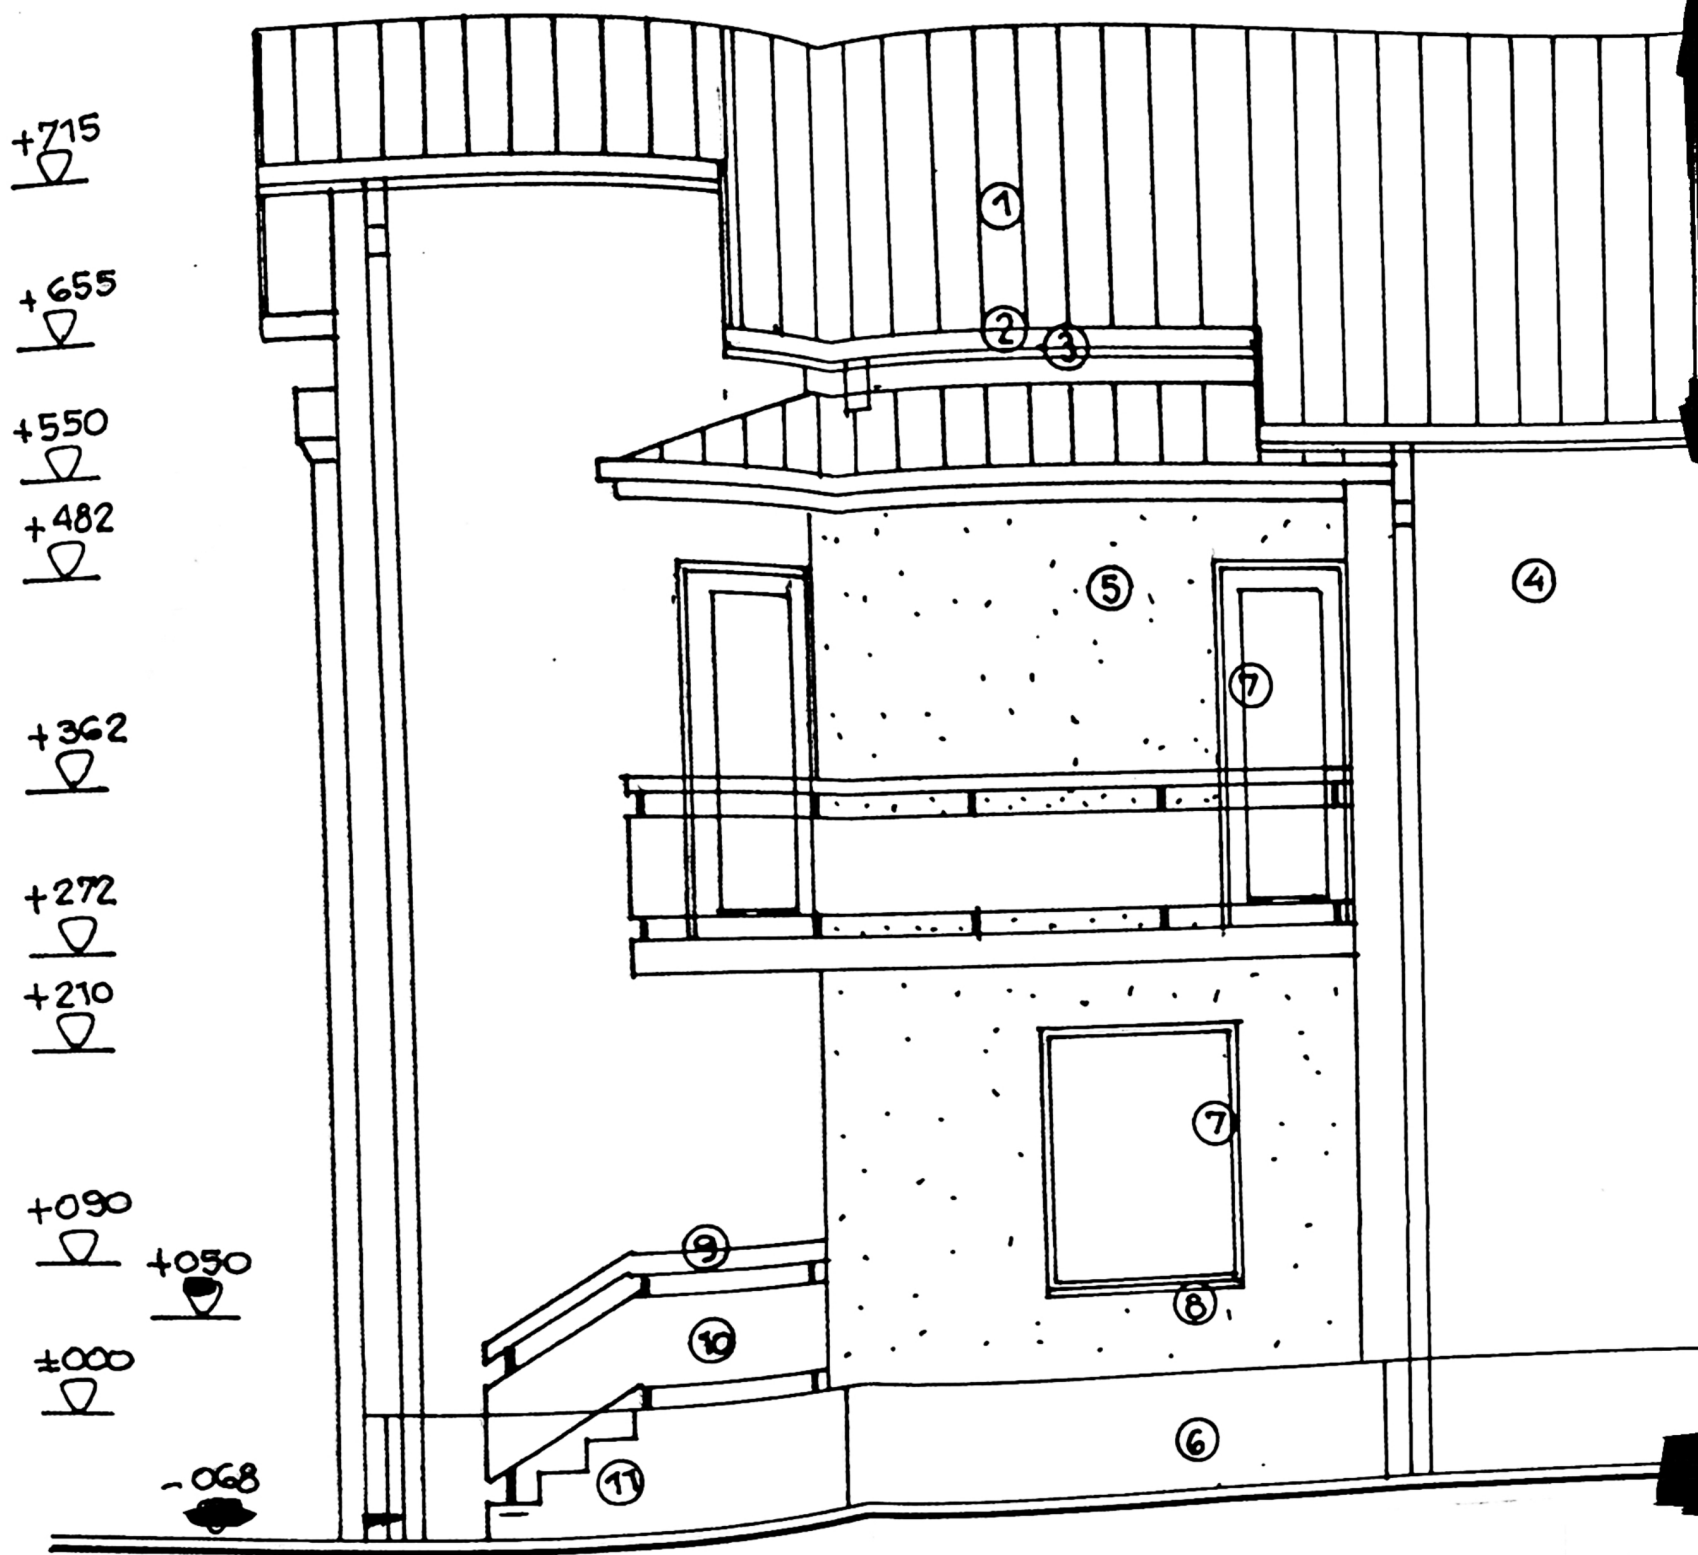

FINISAJE EXTERIOARE

1- INVELITOARE TIGLA / gri inchis ; 2- JGHETURI SI BURLANE din tabla o 120mm/ gri inchis ; 3- PAZIE
 LEMNURI / propozitoriu alb ; 4- PERETI INTERIOARE / mozaic gri ; 5- PLACAJ
 PANELE / PLU CU / propozitorie negru ; 6- BALISTRADA METALICA
 GRESIE / gri ; 7- GLAF MOZAIC cu ciment alb ; 8- VAZON
 9- TREPTE DIN BETON CU PLACAJ
 DIN TABLA / gri

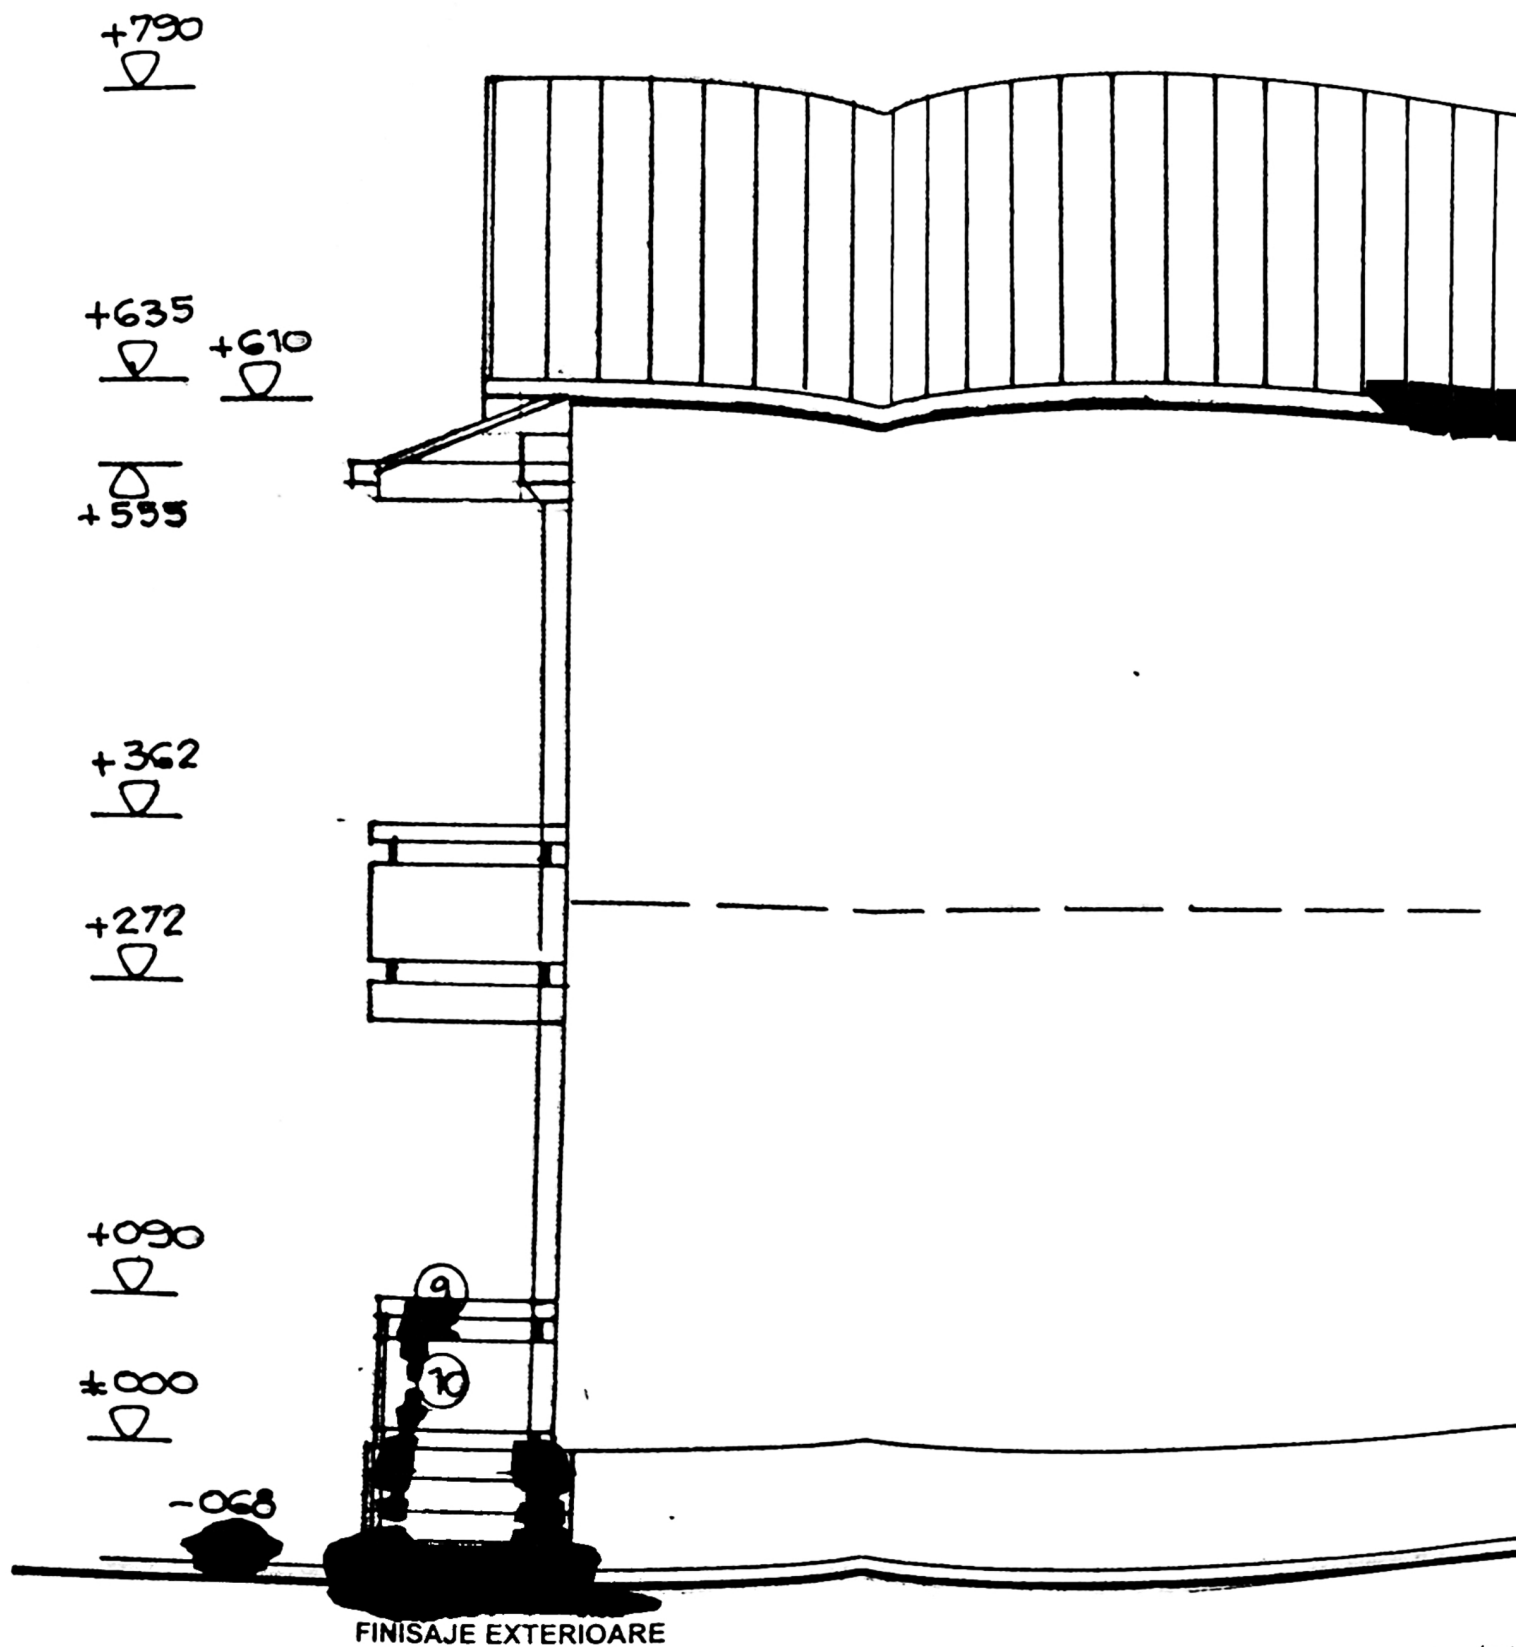

FINISAJE EXTERIOARE

1- INVELITOARE TIGLA / gri inchis ; 2- JGHEABURI SI BURLANE din tabla o 120mm/ gr
 LEMN R... E+ vopsitorie alb ; 4- PERETI CU TENGUELI DECORATIVE / alb- gr
 PK... / gri ; 6- PERETI CU TENGUELI DECORATIVE / mozaic gri ; 7- T...
 G... METALICA / vopsitorie negru ; 10- BAL...
 D... ; 11- TREPTE DIN BETON CU PLACAJ GRESIE / gri ; 12- GLAF MOZAIC cu
 DIN TABLA / gri