


PLAN DE SITUATIE


Scara 1:500

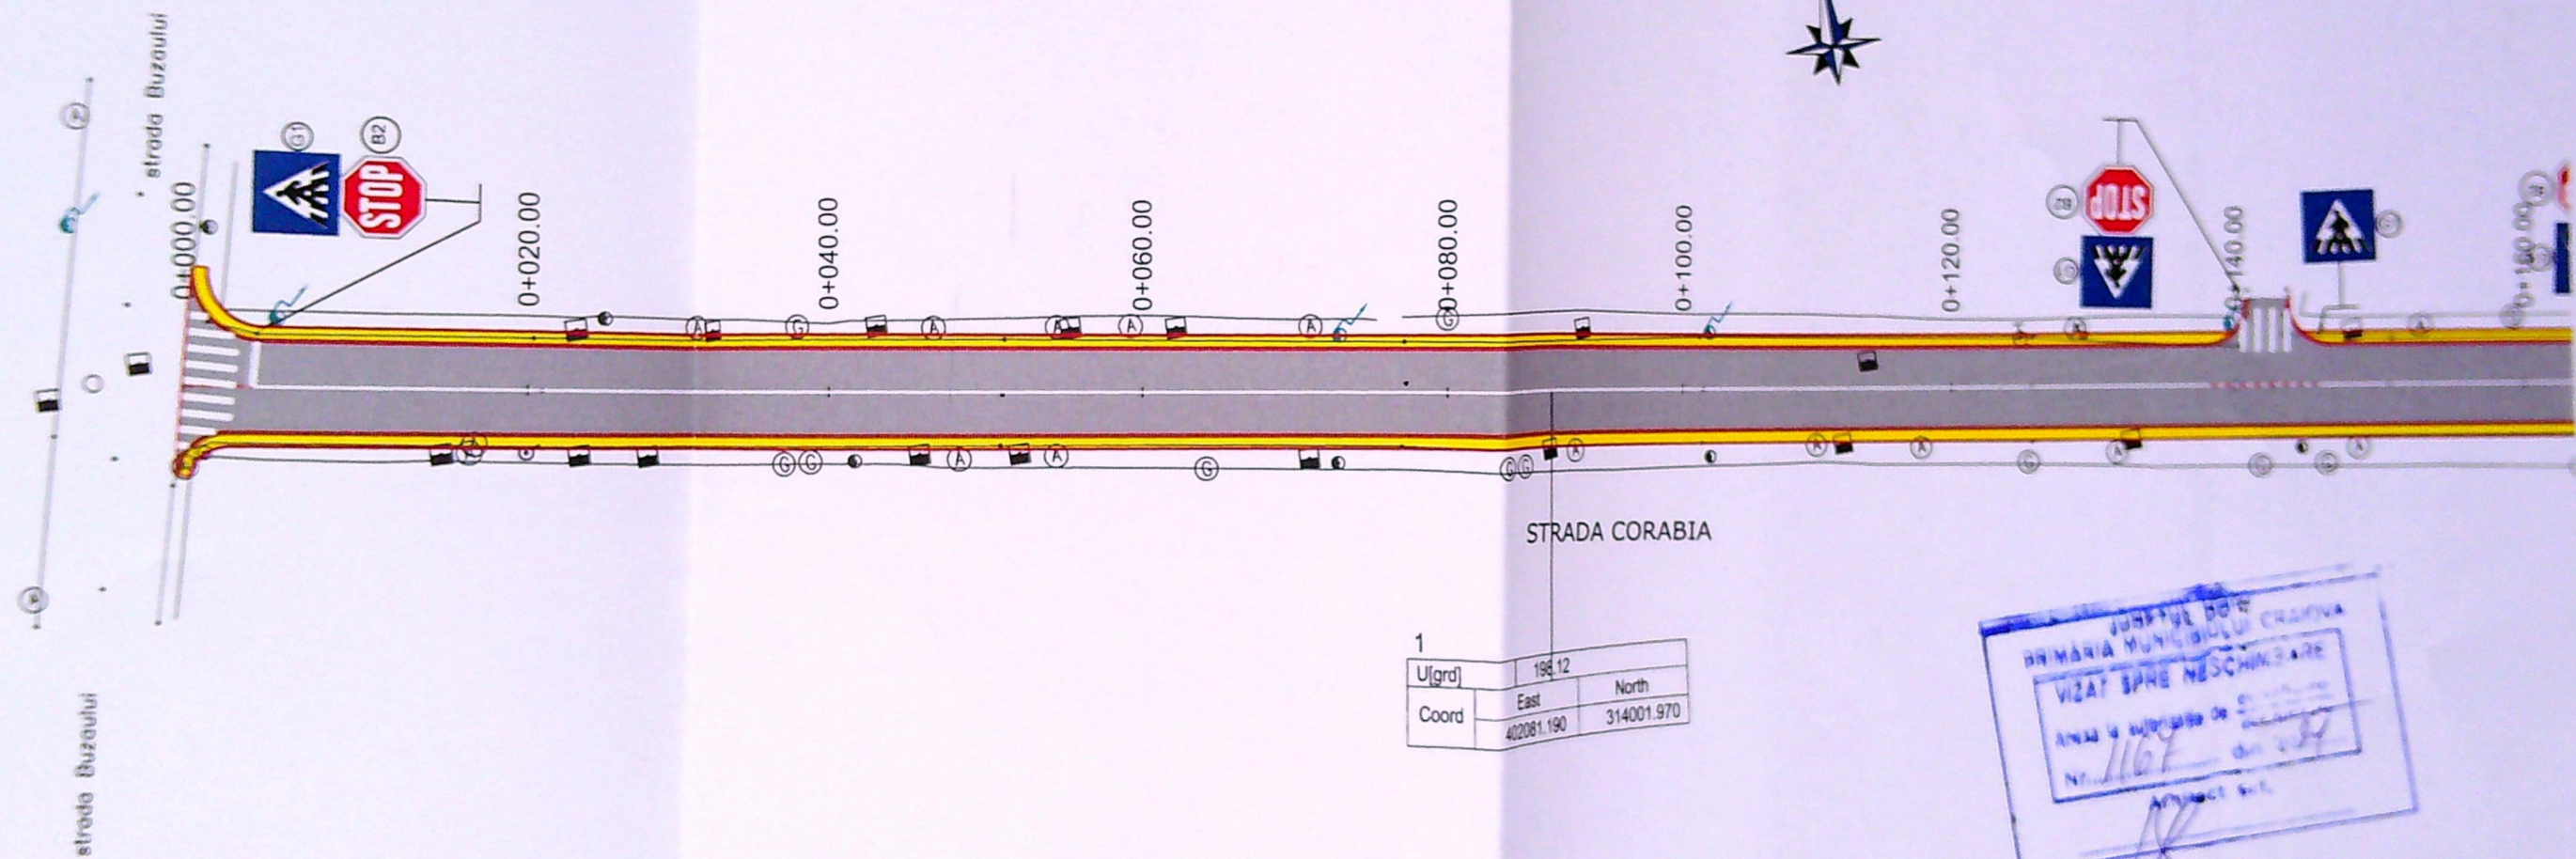

1		
U[grd]	198.12	
Coord	East	North
	402081.190	314001.970


LEGENDA

- CAROSABIL
- TROTUAR
- AX PROIECTAT
- MARGINE PARTE CAROSABILA
- BORDURA 20X25
- BORDURA 10X15

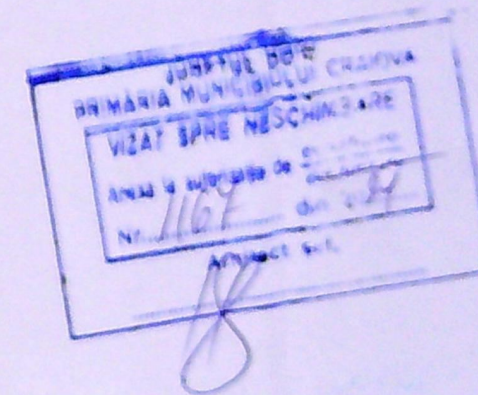

PLAN DE SITUATIE

Scara 1:500

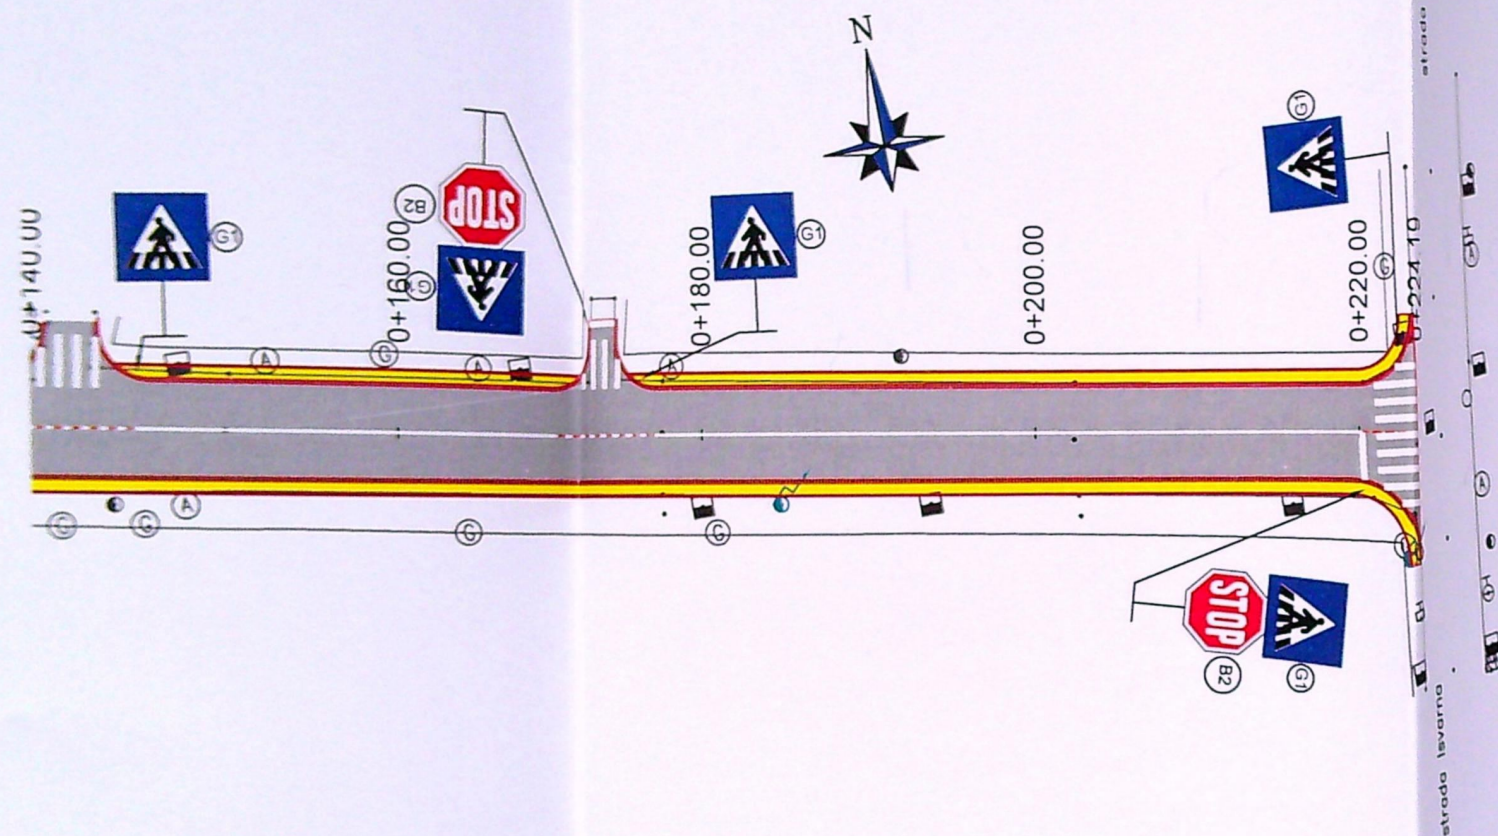

LEGENDA

- CAROSABIL
- TROTUAR
- AX PROIECTAT
- MARGINE PARTE CAROSABILA
- BORDURA 20X25
- BORDURA 10X15

