


Craiova, str. Cimpia Islaz, nr 90,
nr 82), intravilan, jud Dolj

iară nr. UAT Craiova

N=314150.00

E=402900.00

E=402850.00

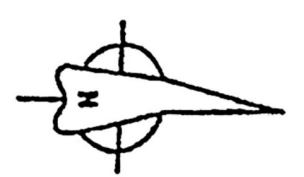


Bilant teritorial :

- S. teren = 1795,0 mp
- Regim de inaltime existent - P+1; P.
- S.c. existent corp C1, C2, C3 = 212,0 mp
- S.d. = 386,0 mp
- Lungime imprejurire stradala = 20,45 ml
- S.c. imprejurire = S.d. = 5,10 mp
- S.c. total = 217,10 mp
- S.d. total = 391,10 mp
- POT = 12,0% ; - CUT = 0,217
- S. carosabila + 2 locuri parcare = 48,0 mp+
- 1 loc garare existent = 30,0 mp ;
- S. pietonala = 20,0 mp
- S. spatii verzi = 1509,90



JUDEUL DOJ
PRIMĂRIA MUNICIPIULUI CRAIOVA
VIZAT SPRE REȘCHIMBARE
NR. 1 de construire
Anexa la autorizația de desființare
din 20.04.2026
nr. 242609
35.77

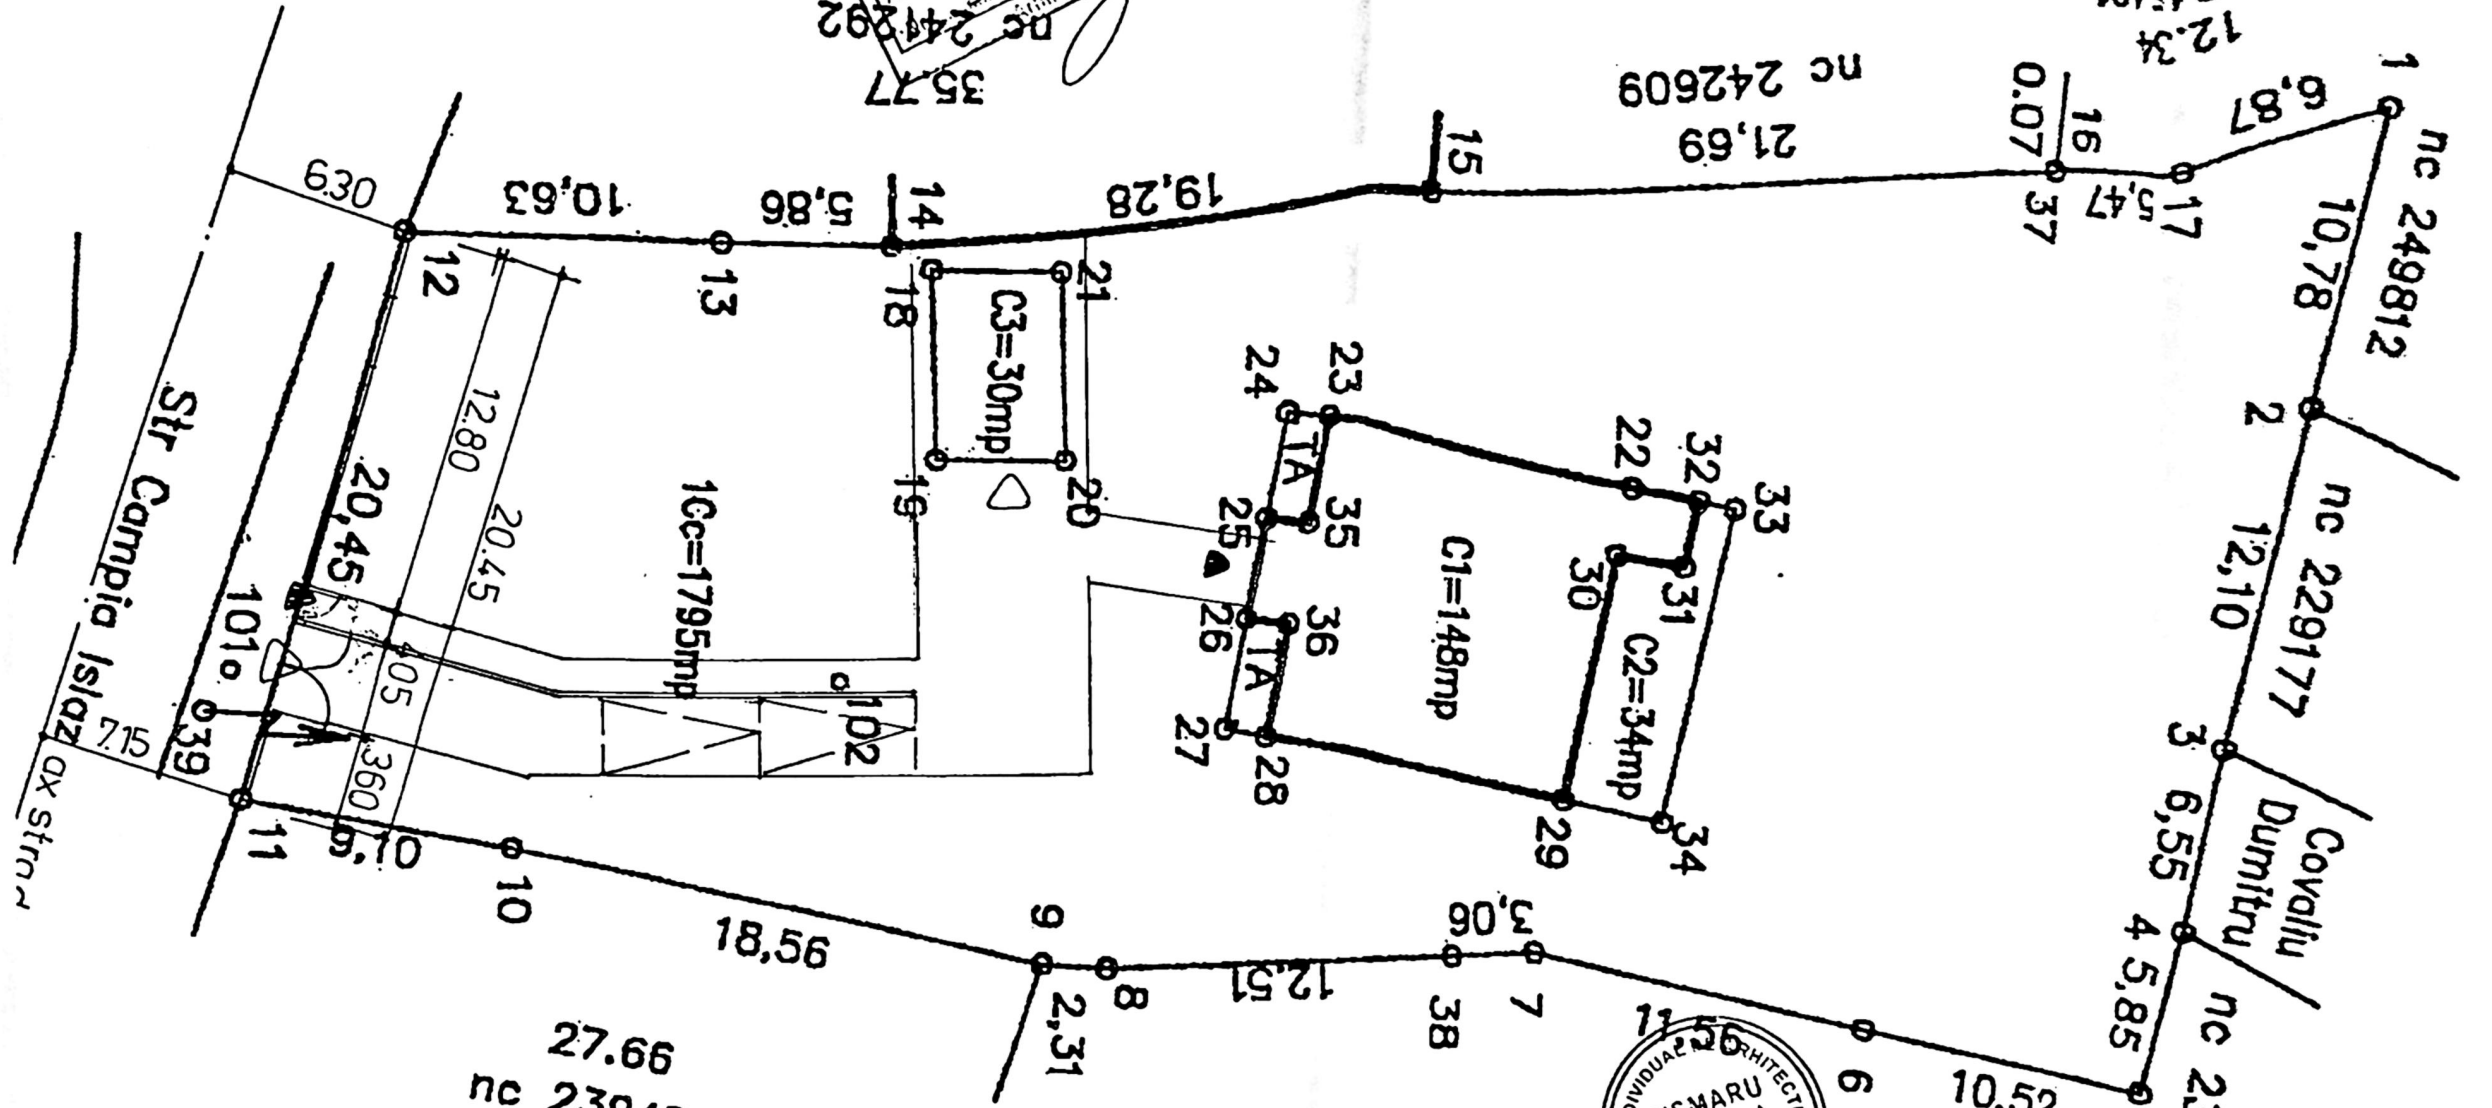

E=402850.00

E=402900.00

CISMARU ADRIANA
ARHITECTURA
148/1505

CATOR/ERT		NUME	SEM NATURA	CERINTA	REFERAT / EXPERTIZA NR/DATA	Pr. nr. 53 2026
		IARU ADRIANA - BIROU INDIVIDUAL DE ARHITECTURA			Beneficiar : MITARCU ALEXANDRA	Faza CU DTAC PTH
		C.I.F. 50317871			Titlu proiect CONSTRUIRE GARD FRONT STRADAL ; mun. Craiova , str. Cimpia Islaz , nr. 90	Pl. Nr A 2
ICATIE	NUME	SEM NATURA	Scara: 1:1000	Data : 28 04 2026	Titlu planșă PLAN DE SITUATIE	
OIECT	Arh CISMARU ADRIANA					
TAT	Arh CISMARU ADRIANA					
T	Arh. CISMARU ADRIANA					