


LEGENDA

Conducta gaze naturale presiune redusa montata ingropat
 Conducta gaze naturale presiune redusa montata aparent
 Bransament gaze nat. presiune redusa existent ϕ 1" otel
 Post reglare gaze naturale existent (RTG 25)

Instalatie utilizare gaze naturale seaparata proiectata
 Imobil pentru care se proiecteaza instalatia de utilizare gaze nat.

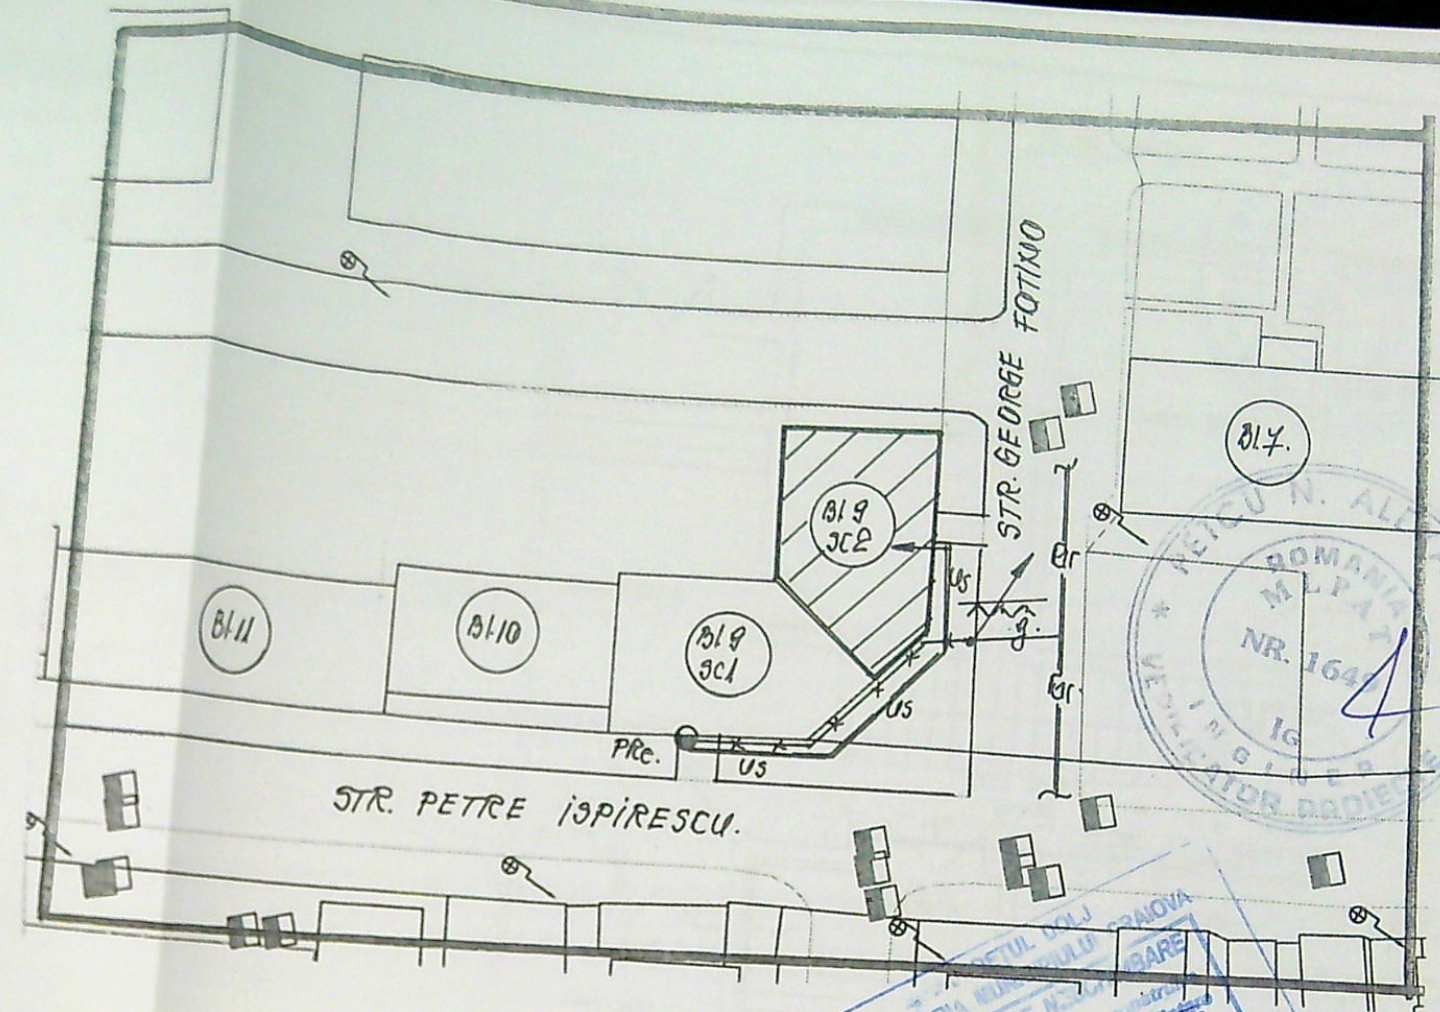

expert ing. Dumitrescu I. Dan		6.03/02.02.22	
SC S.G.D. SISTEM SRL CRAIOVA		Beneficiar: VILAU MARIN COSTEL	
J16/1647/2003		Adresa: CRAIOVA, STR. GEORGE FOTINO, NR. 24, BL.9, SC.2, AP.17	
Aut.nr. 17949/27.02.2018(valabila pana la 24.02.2023)		Pr.nr. 1093/02.02.22	
Tel: 0251466616; e-mail:sgd_sistem@yahoo.com			
SPECIFICATIE	NUME	SEMNATURA	SCARA
SEF PROIECT	Ing. Godeanu C.		1:500
PROIECTAT	Ing. Draghici C.		
DESENAT	Ing. Draghici C.		
		DATA:	
		2020	
SEPARARE INSTALATIE UTILIZARE GAZE NATURALE IN VEDEREA CONTORIZARII PE APARTAMENTE			Faza CU
PLAN DE SITUATIE			G1