


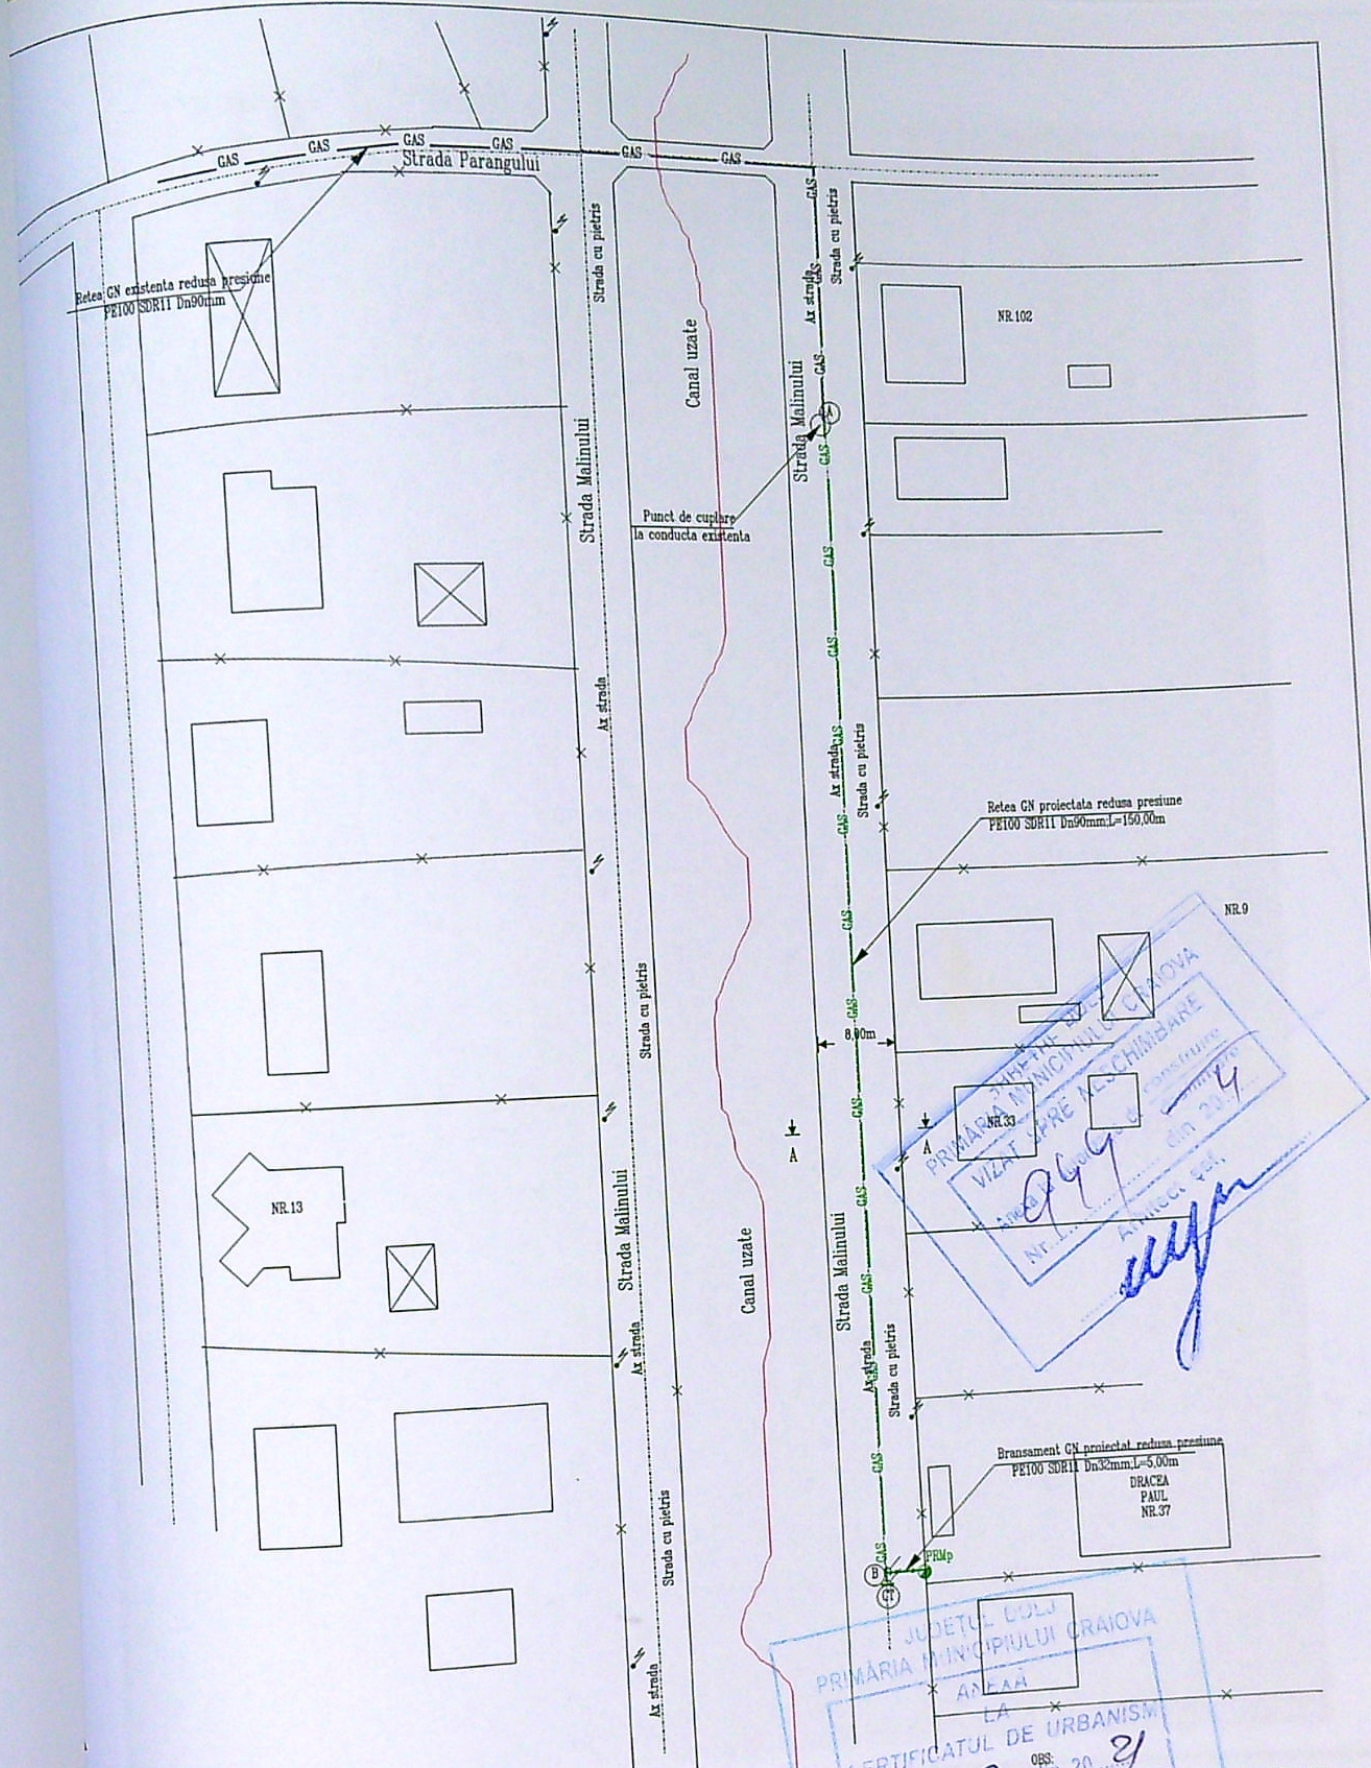

Limita de proprietate
 Conducta distributie gaze naturale reduasa presiune existenta, PE100 SDR11 Dn90mm
 Conducta distributie gaze naturale reduasa presiune proiectata, PE100 SDR11 Dn90mm; L=150.00m
 Conducta distributie gaze naturale reduasa presiune proiectata, PE100 SDR11 Dn32mm; L=5.00m; Q=4.34Nm³/h
 Bransament GN reduasa presiune proiectat, PE100 SDR11 Dn32mm; L=5.00m; Q=4.34Nm³/h
 Post de reglare masurare propus, regulator de 10Nm³/h, conform acord acces
 Rasuflatoare cu capace
 Stalp energie electrica
 Punct de legatura cu conducta in functiune
 Cap terminal final al conductei nou proiectate

VERIFICATOR EXPERT		NUME	SIGNATURA	CERINTA	REFERAT/EXPERTIZA NR. DATA
S.C. INSTPRO S.R.L. DRAGASANI Str. Traian, nr. 30, Dragasani, Jud. Valcea J38/55/1999, R 11444947, tel./fax 0250811060					Beneficiar: ENGIE ROMANIA S.A. Proiectat si executat: S.C. INSTPRO S.R.L. Abonat: DRACEA PAUL Str. MALINULUI, Nr. 37 Localitatea: CRAIOVA, Jud. DOLJ
SPECIFICATIE Scara: 1:500 Data: 2021					Proiect nr. 21B Plan nr.
Titlu proiect: Extindere retea si bransament gaze naturale presiune reduasa Titlu plan: PLAN DE SITUATIE					Plan nr.