


LEGENDA:

-  Parte carosabila
-  Bordura prefabricata 20x25x50
-  Geiger nou proiectat

PLAN DE SITUATIE

Scara 1:500

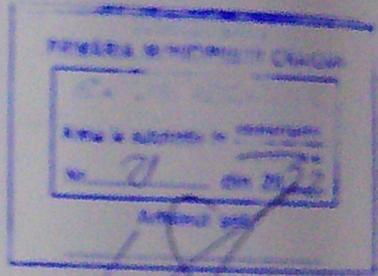


VERIFICATOR EXPERT	NUME	SIGNATURA	CERINTA	REFERAT / EXPERTIZA NR / DATA	PROIECTANT

LEGENDA:

-  Parte carosabila
-  Bordura prefabricata 20x25x50
-  Geiger nou proiectat

PLAN DE SITUATIE


Scara 1:500

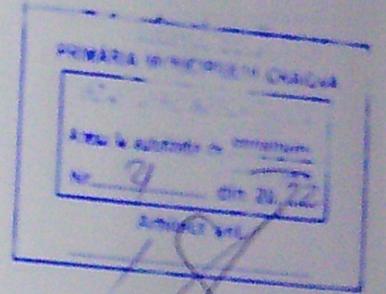

Ip5
 X=406336.912
 Y=314997.284
 U=3.2683g
 R=100.m
 T=2.57m
 L=5.13m
 B=0.03m

STRADA POSTAVARUL

SFARSIT PROIECT
 KM 0+292.949

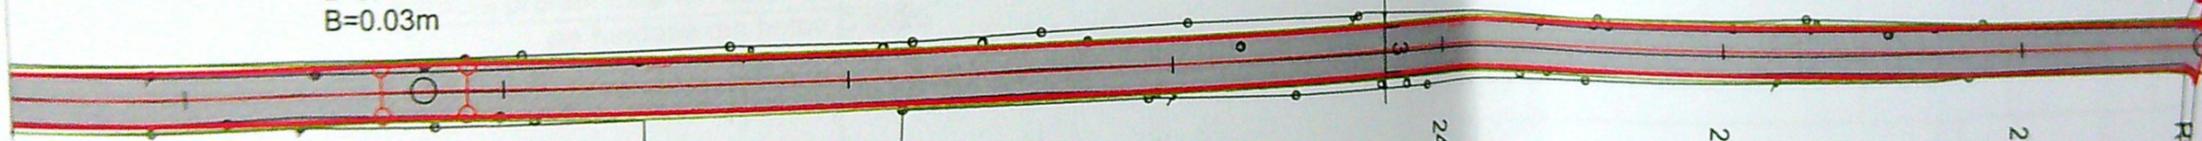

160.000

180.000
 R=∞
 PT=177.840
 R=100.000
 R=100.000
 PC=172.706
 R=∞

200.000

220.000

240.000

260.000

280.000

Ip6
 X=406222.883
 Y=315026.384
 U=0.0000g

PAT=292.949



VERIFICATOR EXPERT	NUME	SEMNATURA	CERINTA	REFERAT / EXPERTIZA NR. / DATA
				beneficiar: MUNICIPIUL CRAIOVA, 1721_16/2021