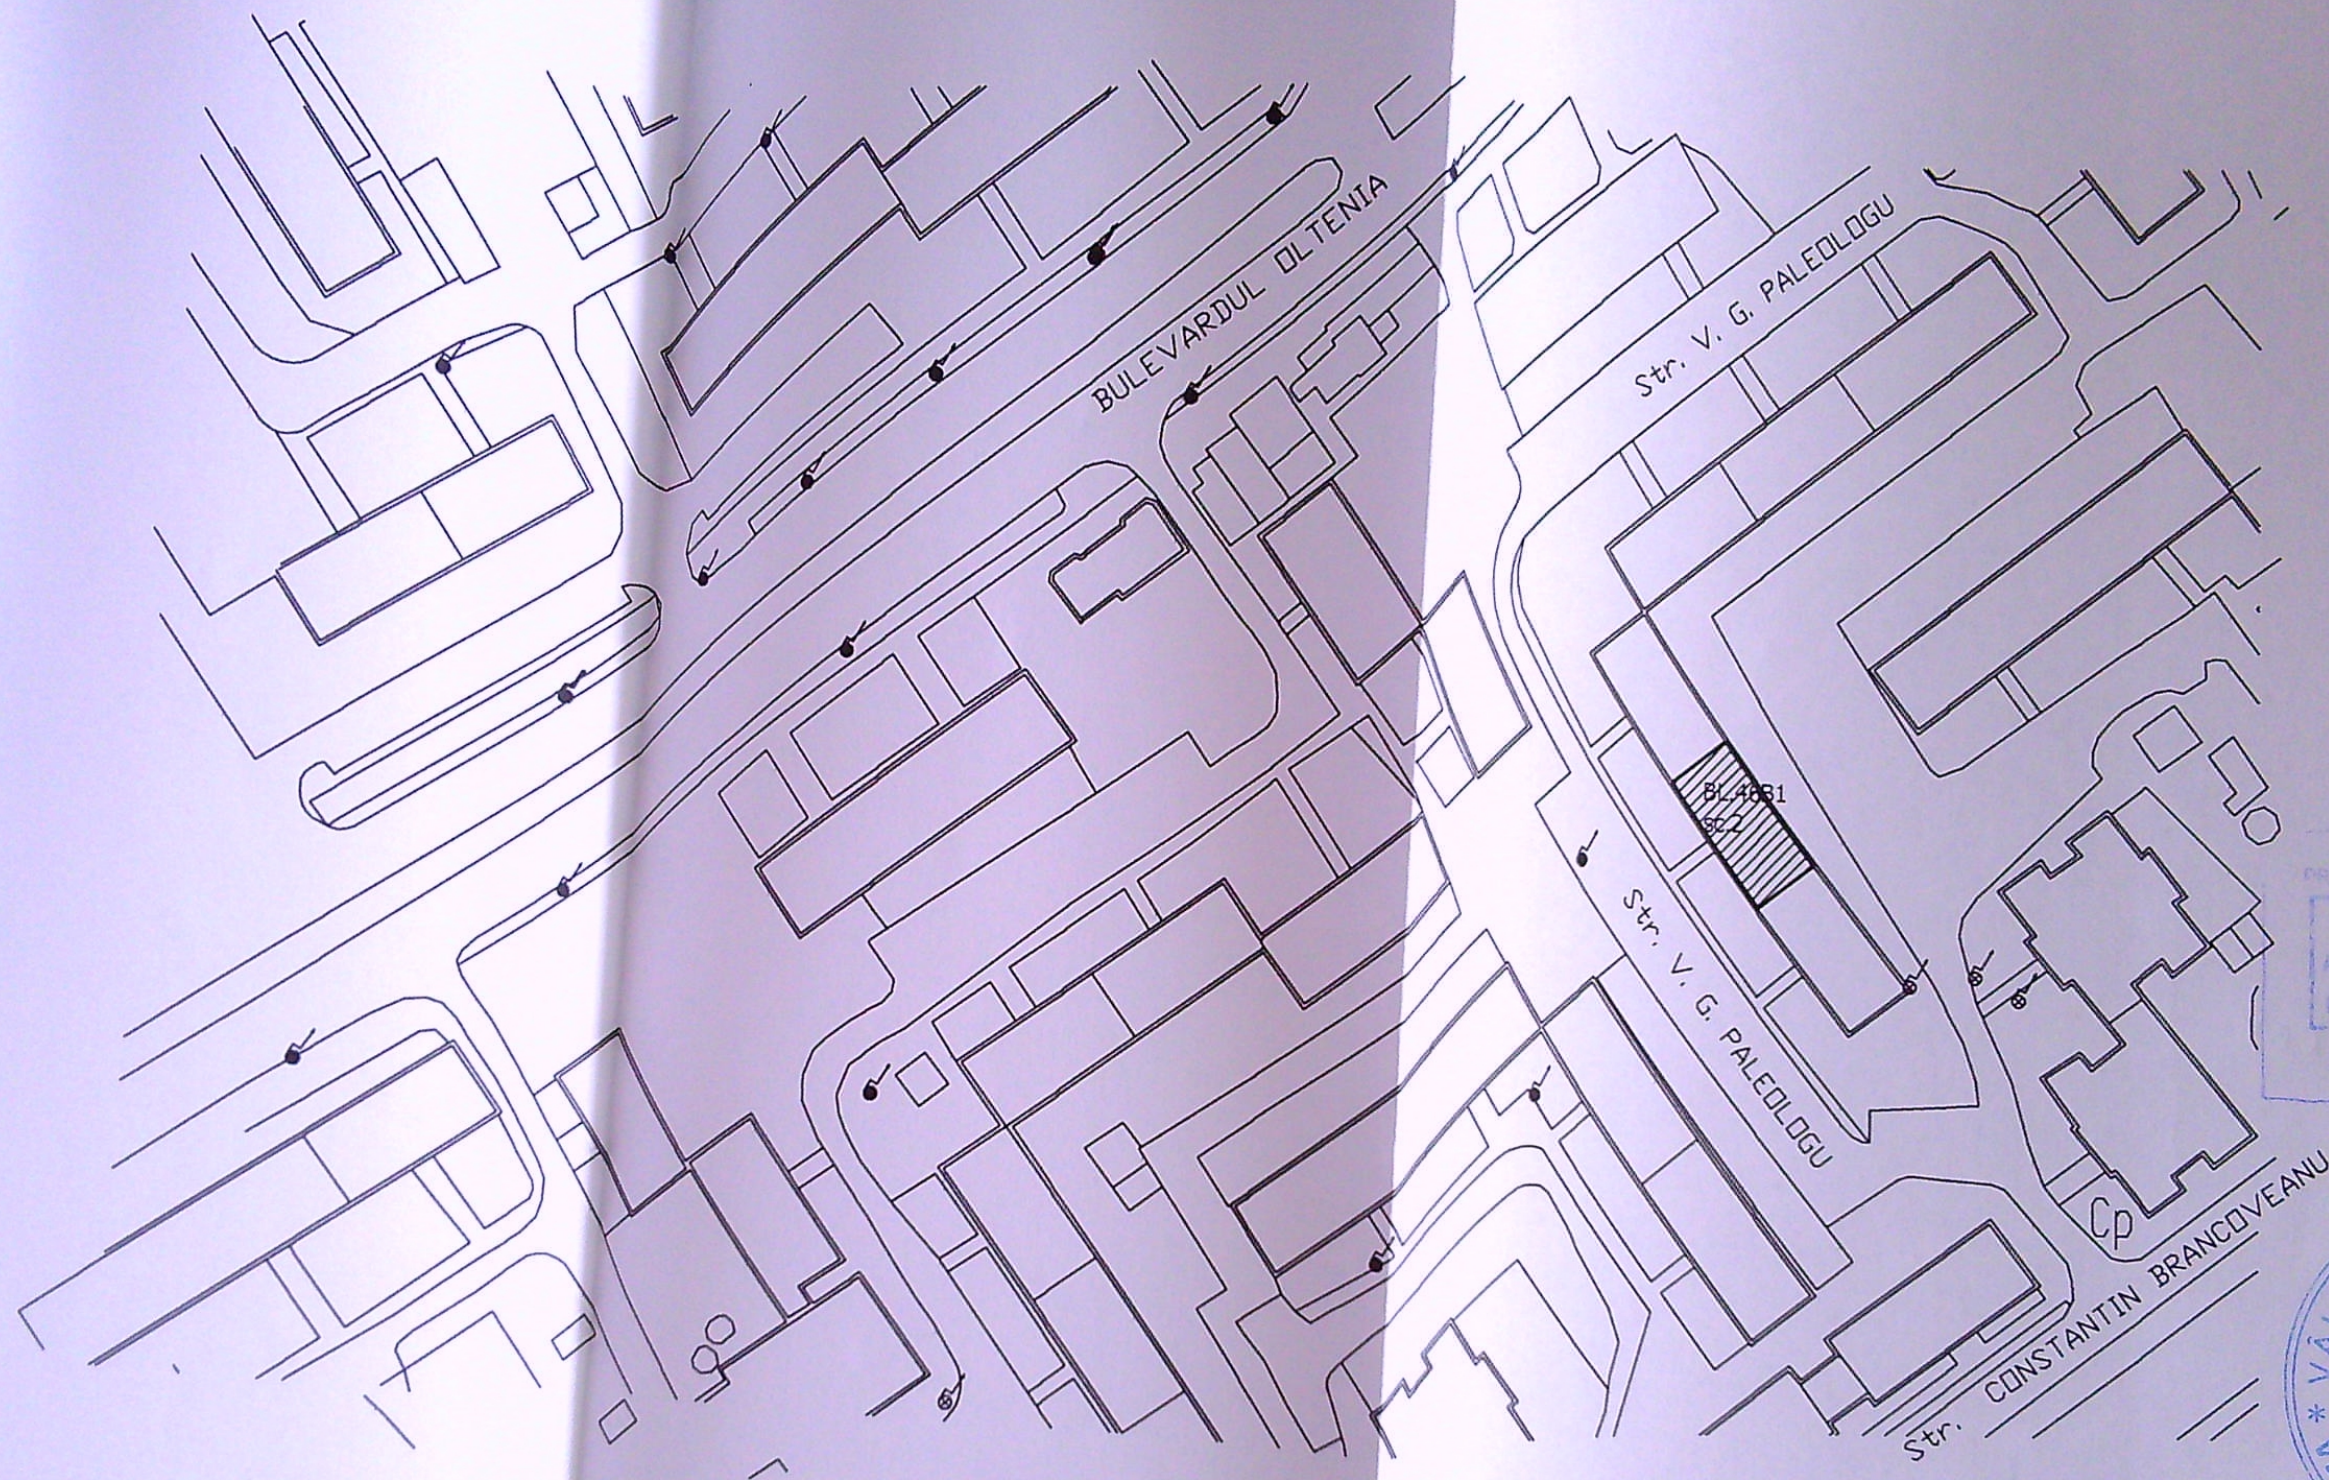


Verificator/ Expert	Nume: ing. Valceanu N.	Semnatura <i>[Signature]</i>	Cerinta 430/2019	Referat/Expertiza Nr./Data 2660/01.02.2022	
S.C. EXPROINSTAL SRL - SLATINA; JUD. OLT J28/253/2001			Beneficiar: GORECI MARIA si altii, str. V.G. PALEOLOG, Nr. 5, BLOC 46B1, scara 2, Etaj 3, Ap. 15, JUD. DOLJ		Proiect nr.: 03/EPI/2022
Specificatie	Nume	Semnatura <i>[Signature]</i>	Scara 1:500	Titlu proiect: INSTALATIE UTILIZARE APA POTABILA CU SEPARAREA CONSUMULUI PE APARTAMENTE	Faza: DT
PROIECTAT	ing. NASTASIE G.	<i>[Signature]</i>	Data:	Titlu plansa:	Plansa nr.:
DESENAT	ing. NASTASIE G.		2022	PLAN DE SITUATIE	S 0
SEF PROIECT	ing. NASTASIE G.				