
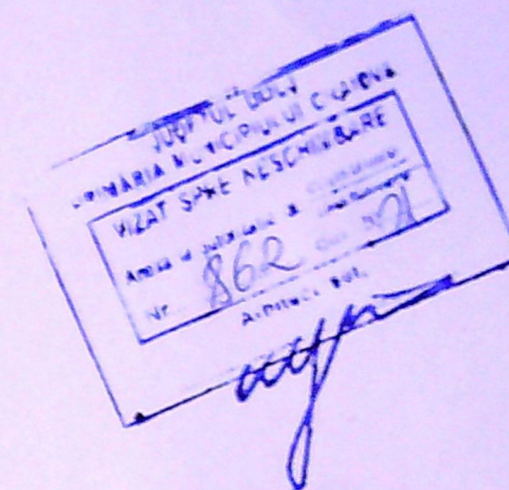
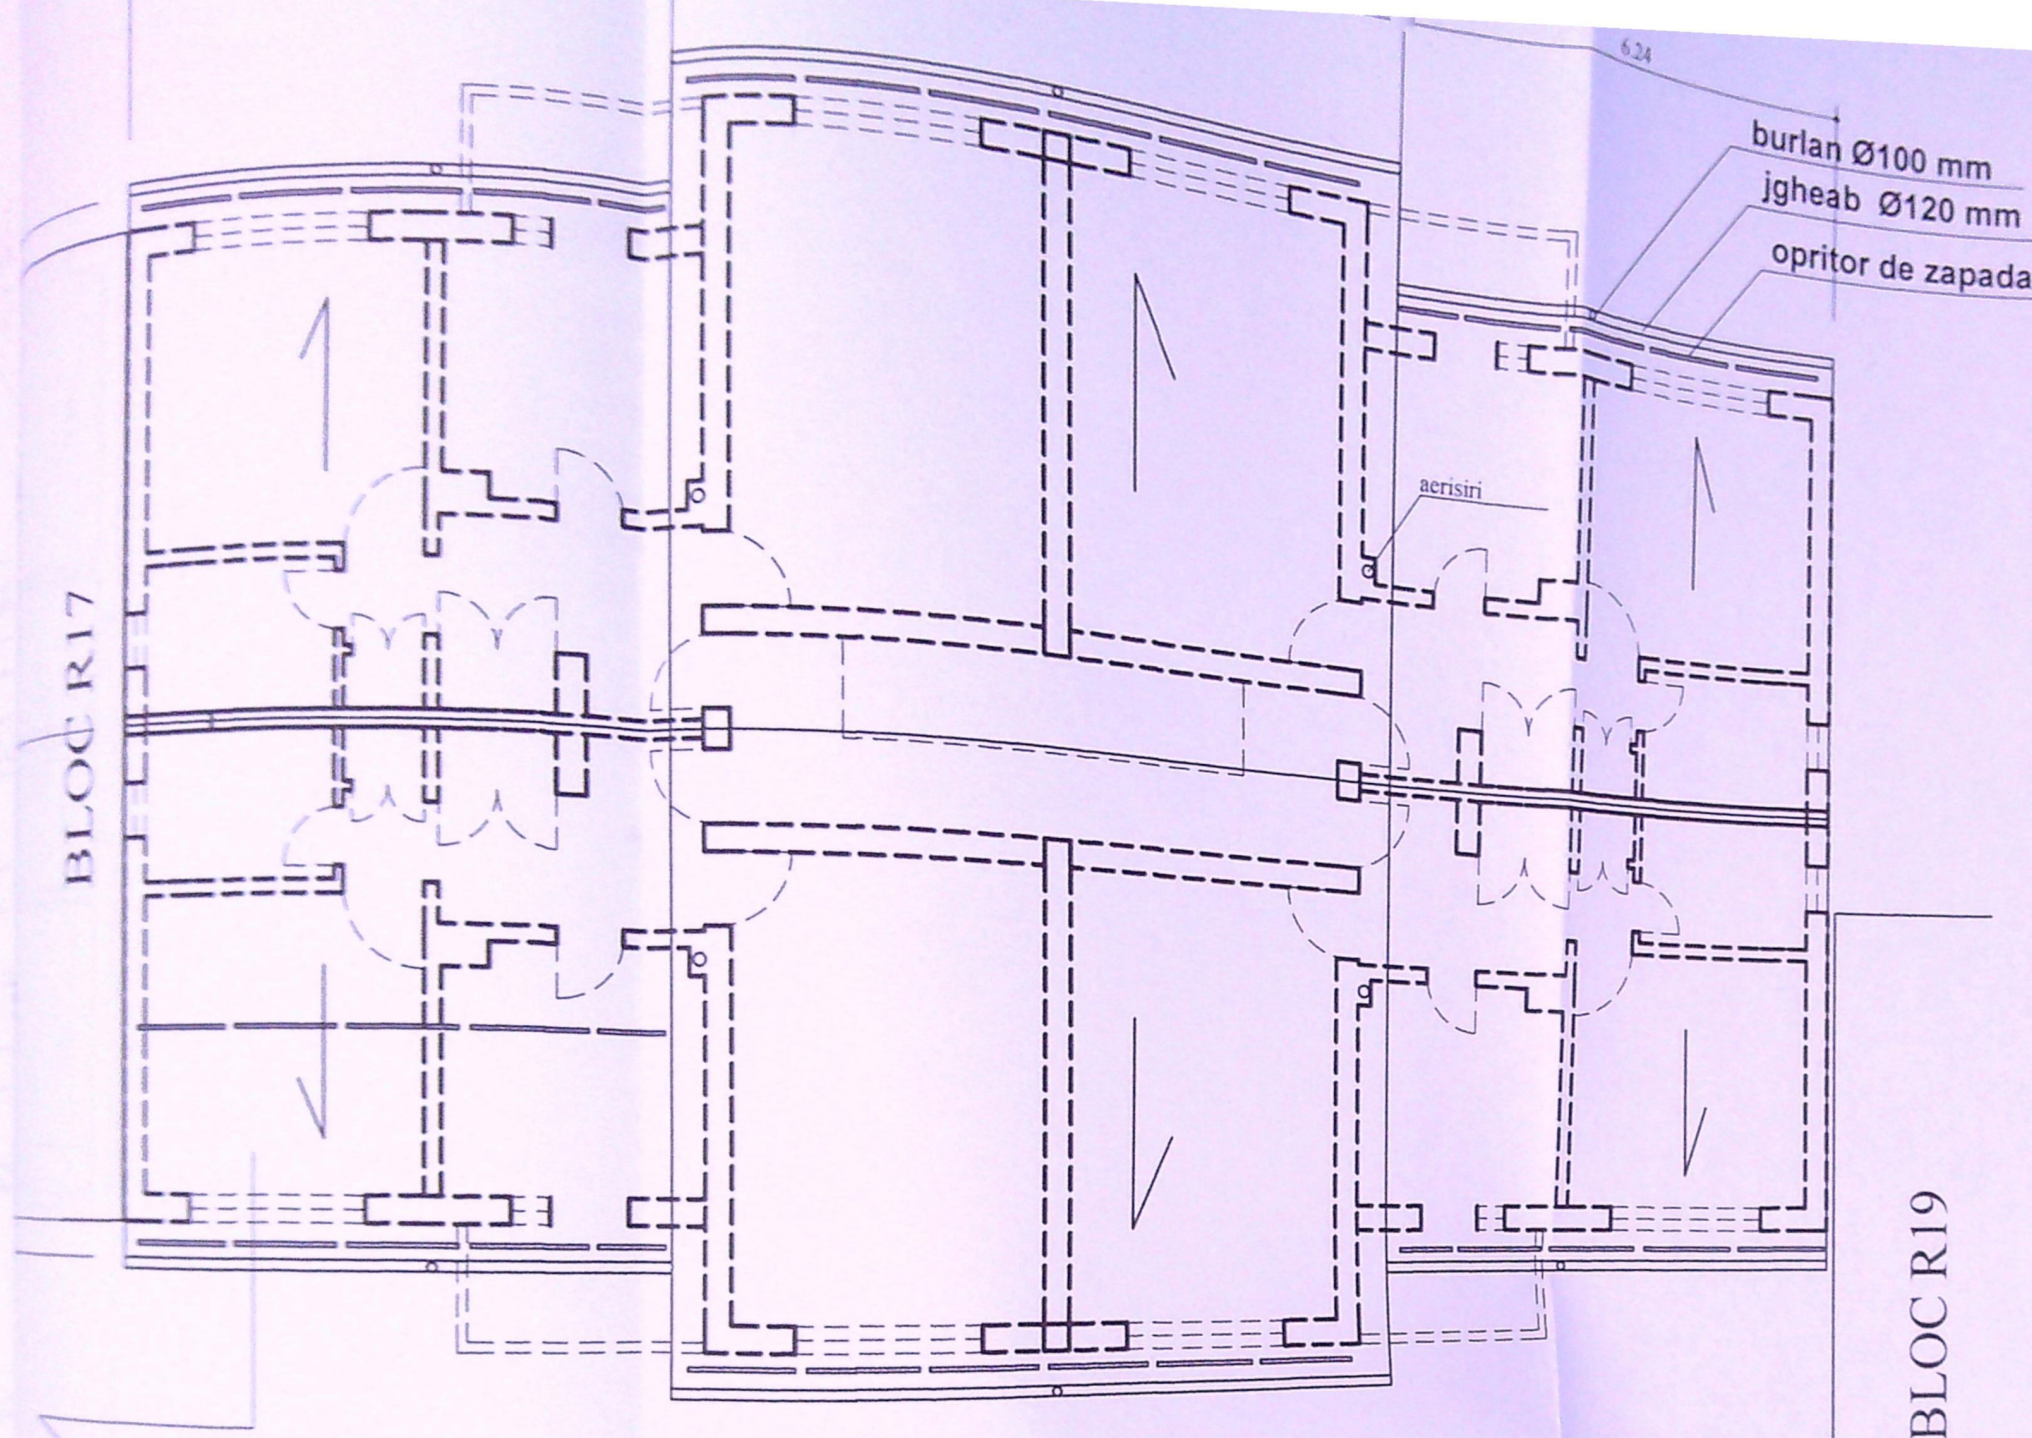


PLAN INVELITOARE

NOTA :

- S invelitoare = 270.00 mp
- toate aerisirile existente pe terasa se vor ridica peste invelitoare cu cca 50 cm .
- se vor monta deasemenea gheaburi ,burlane si opritoare de zapada .
- prin acesta documentatie nu se va umbla la cromatica initiala a fatadelor

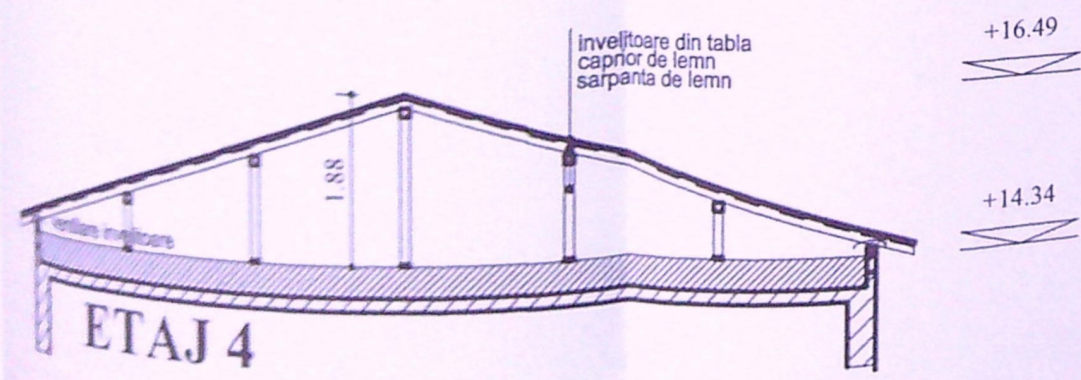

SECTIUNEA A-A

VERIFICATOR/EXPERT	NUME	SEMNTURA	CERINTA	REFERAT / EXPERTIZA NR. / DATA
SC EXNIVA SRL	4335009			Beneficiar: ASOCIATIA DE PROPRIETARI NR.18 BIAZDA LUI NOVAC PRIN PUFU MIHAJ
SPECIFICATIE	NUME	SEMNTURA	Scara 1:100	Titlu proiect: Schimbare sistem invelitoare din terasa in sarpanta de lemn acoperita cu tabla constructie executata fara autorizatie de construire str. Dojului nr. 8 bl.R16 sc.1 Craiova
SEF PROIECT	Arh. dipl. Nicolau Valeriu		Data 01.2021	Titlu plansa: PLAN INVELITOARE SECTIUNEA A-A
PROIECTAT	Arh. dipl. Nicolau Valeriu			
DESENAT	Arh. dipl. Nicolau Valeriu			