


JUDETUL DOLU
PRIMARIA MUNICIPIULUI CRAIOVA
VIZAT SPRE NESCHIMBARE
NR. 6
Anexa la autorizatia de construire
Nr. 401
din 20 08
Arhitect: [signature]

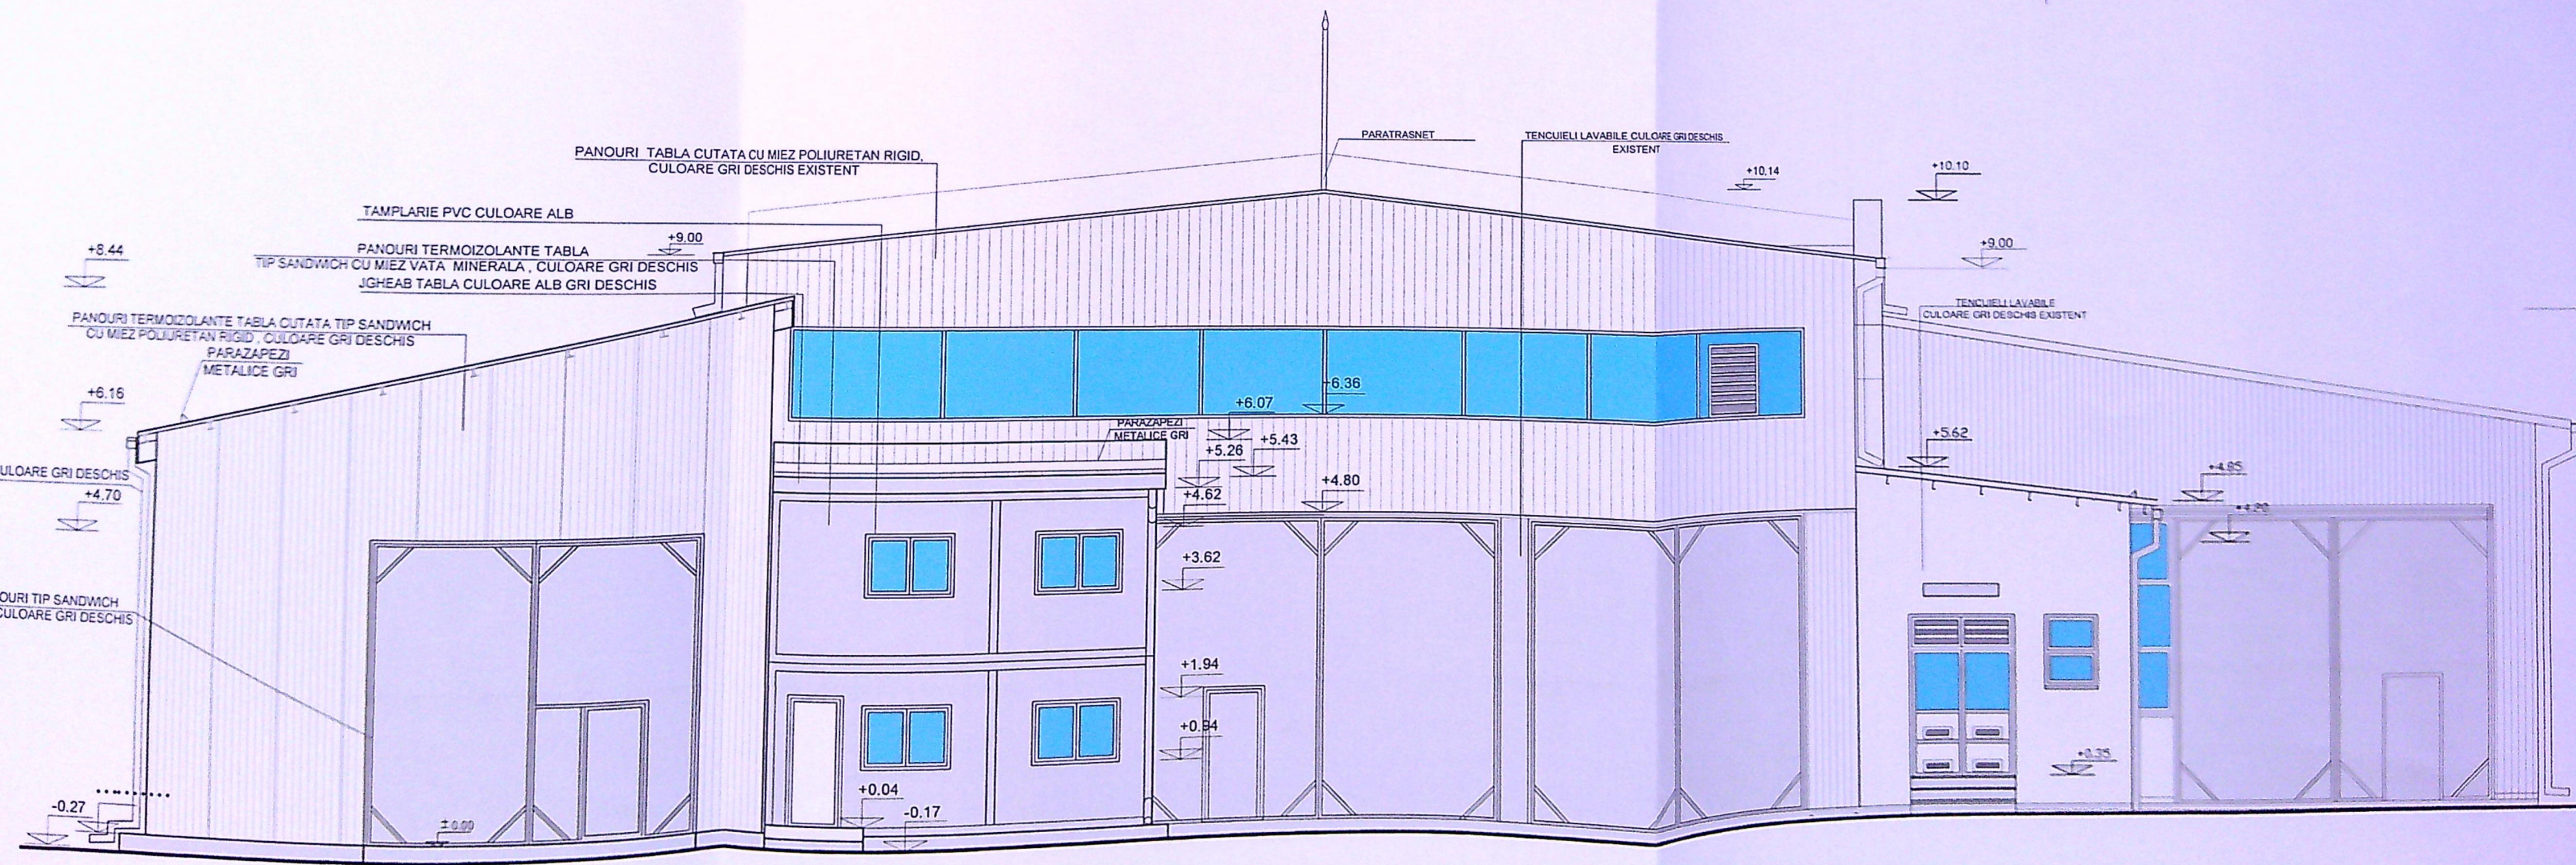

EXTINDERE HALA PRELUCRARI METALICE
CORP P PARTER

BIROURI SI SPATII USTENSILE
METALICE PROPUNERE



HALA L CONFECTII METALICE EXISTENTA

CENTRALA TERMICA
EXISTENTA

HALA MONTAJ EXISTENTA

SITUATIA PROPUISA

SITUATIA EXISTENTA

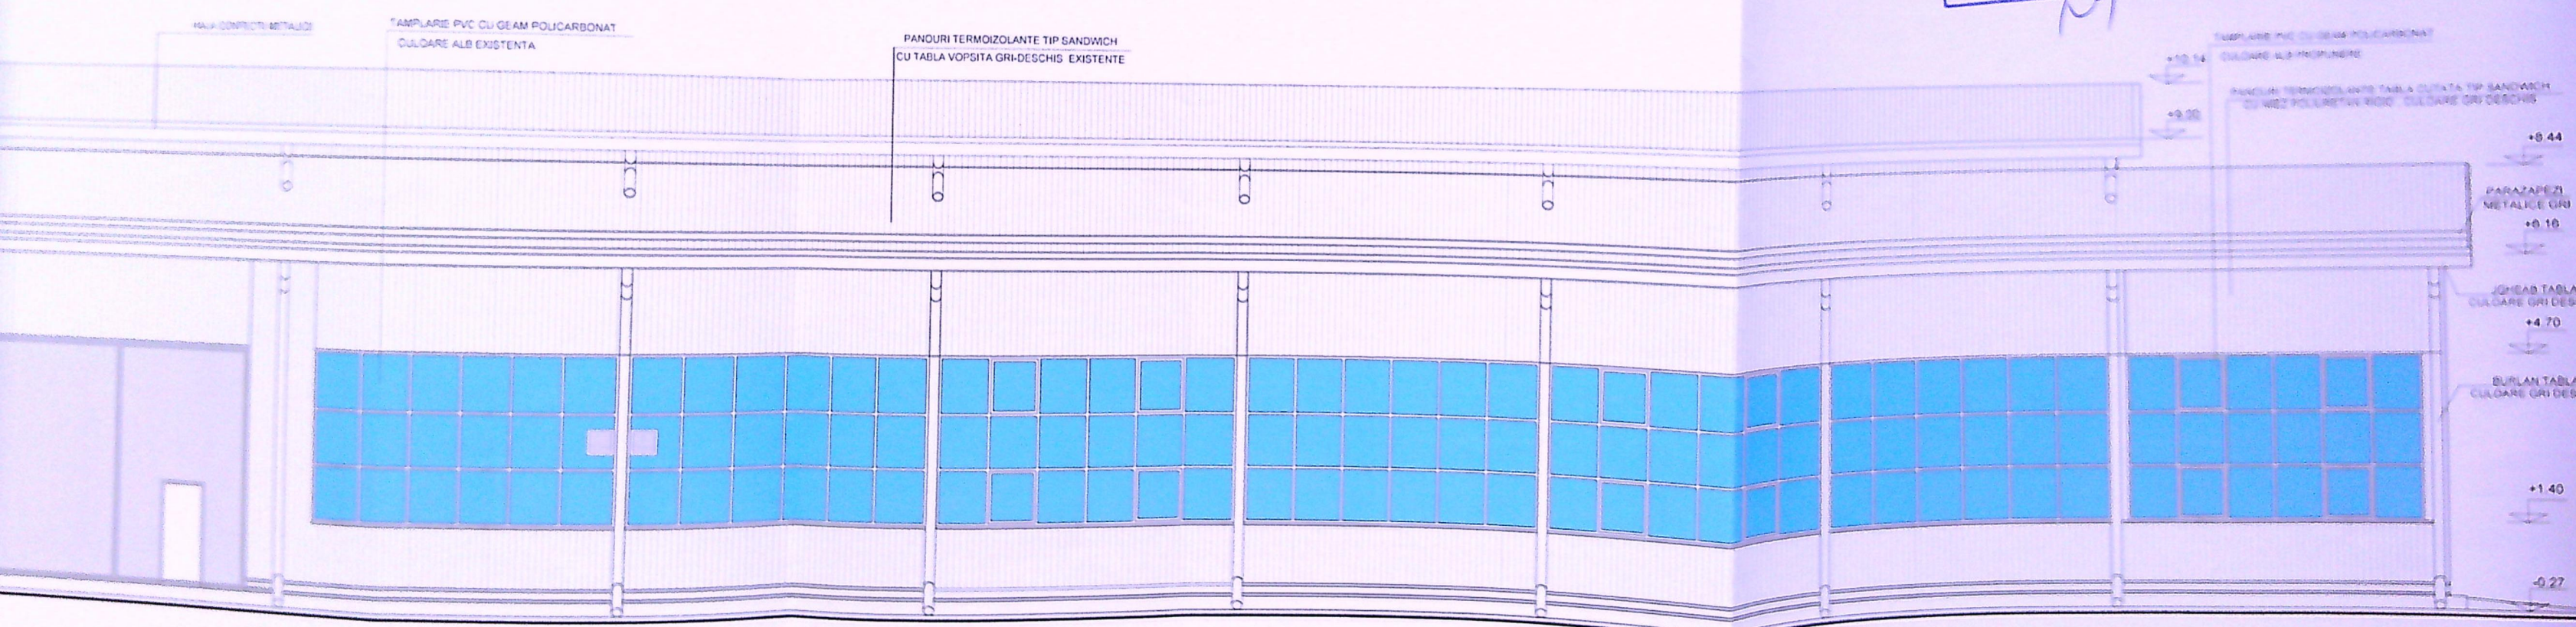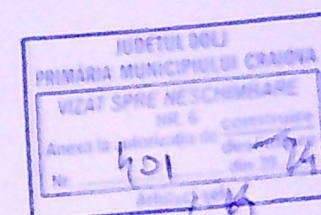


HALA PRELUCRARI METALICE P CORP C5 EXISTENTA

EXTINDERE HALA PRELUCRARI METALICE


HALA PRELUCRARI METALICE P CORP C5 EXISTENT CU PROPUNERE EXTINDERE SC.1:100

Clasa de importanta III normala
Categorie de importanta C

Beneficiar: S.C. SOFTRONIC SRL	Proiect nr. 47/2022
Titlu proiect: EXTINDERE CONSTRUCTIE CORP C5 PARTER SI C1 CU BIROURI SI SPATIU UTILITARE METAL P+1 SI MODIFICARI STRUCTURALE SI BURESTI NR. 11A CRAIOVA	Faza: Doc. D.T.A.
Proiectat: ing. A. Georgescu	Planşa nr.
Desenat: ing. A. Georgescu	
Scara: 1:100	
Data: 27.01.2022	

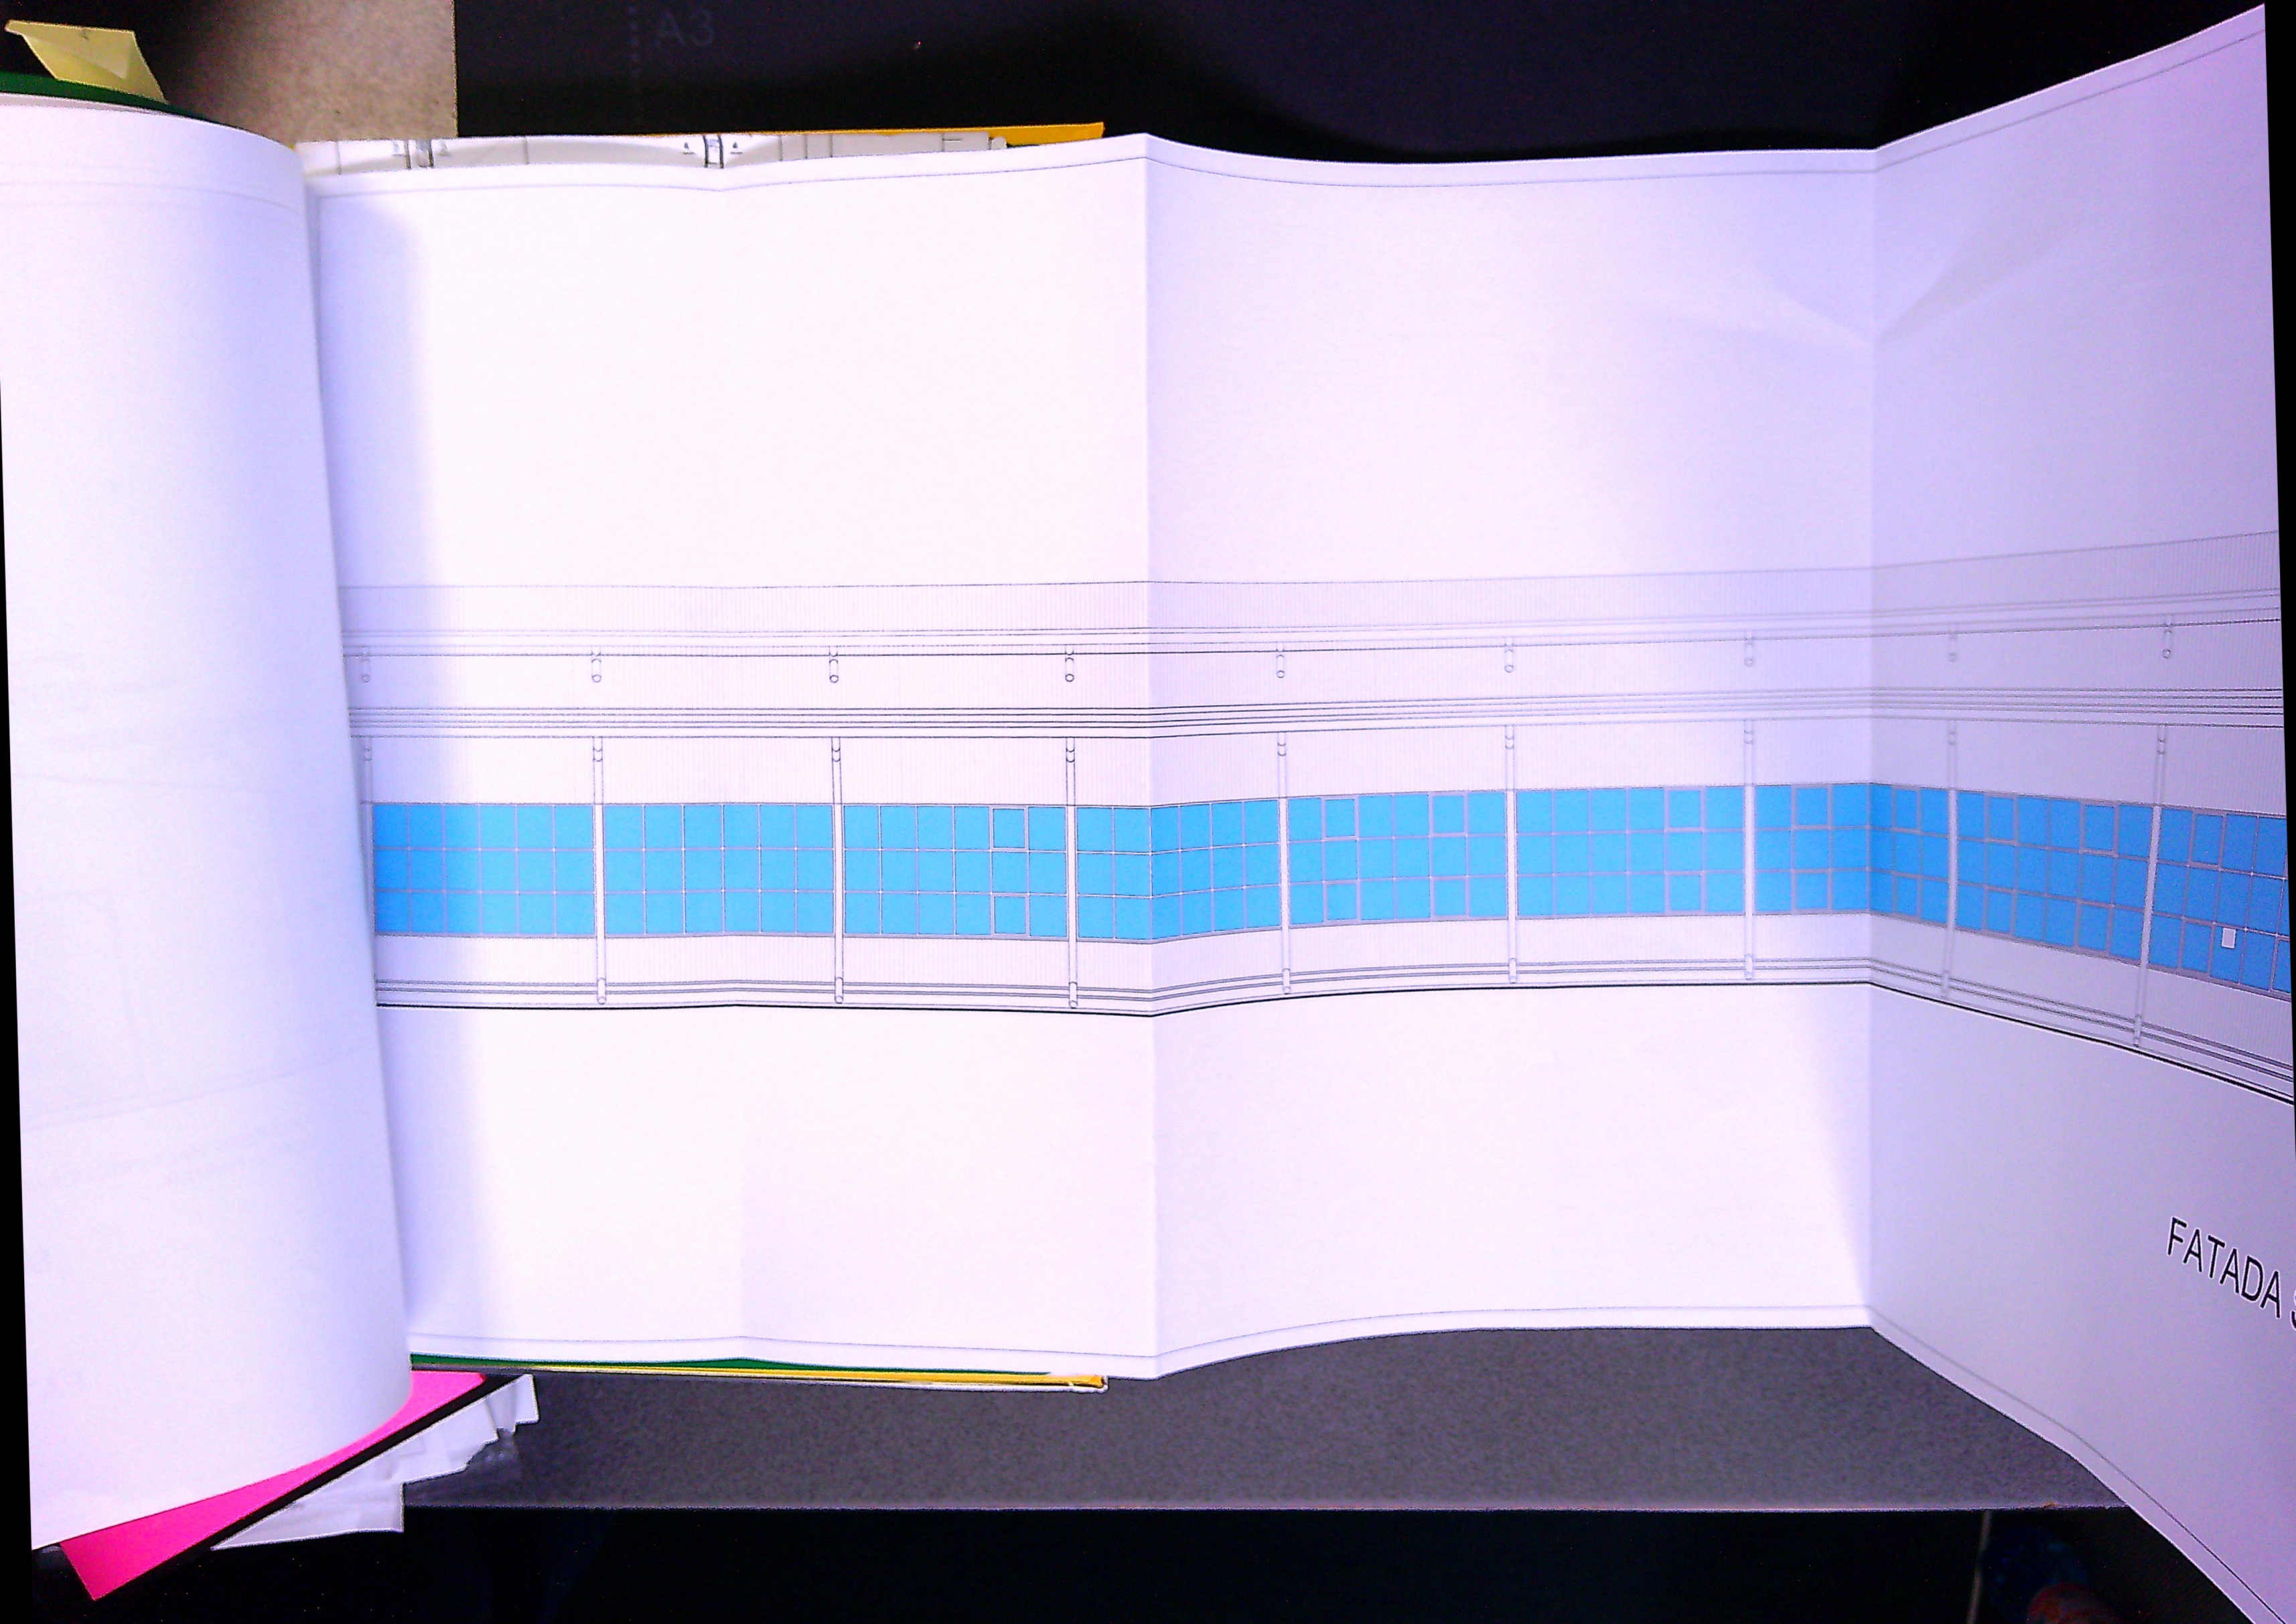

FATADA

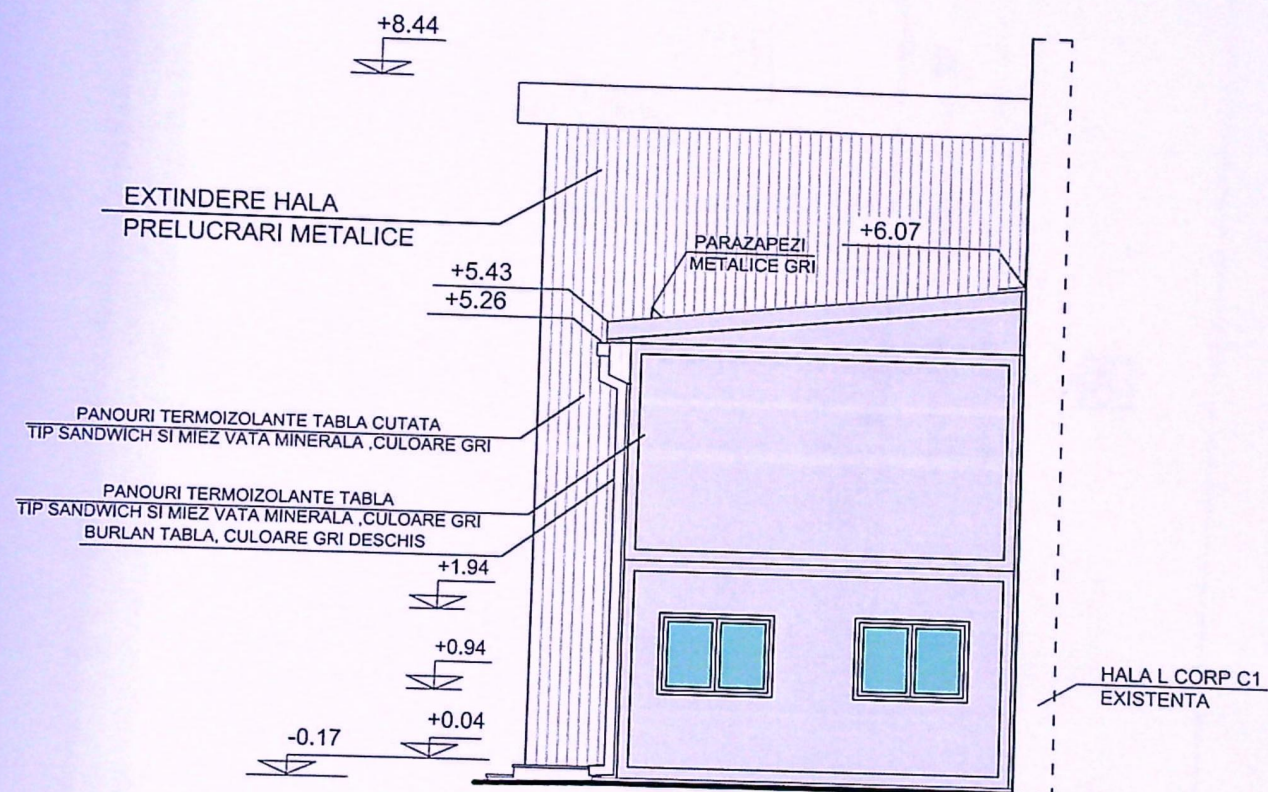

BIROURI SI SPATII USTENSILE
METAL PROPUNERE

FATADA NORD-EST SC.1:100

ect
/2022

Doc.Aviz PSI
D.T.A.C.,P.T.

isa nr.A10