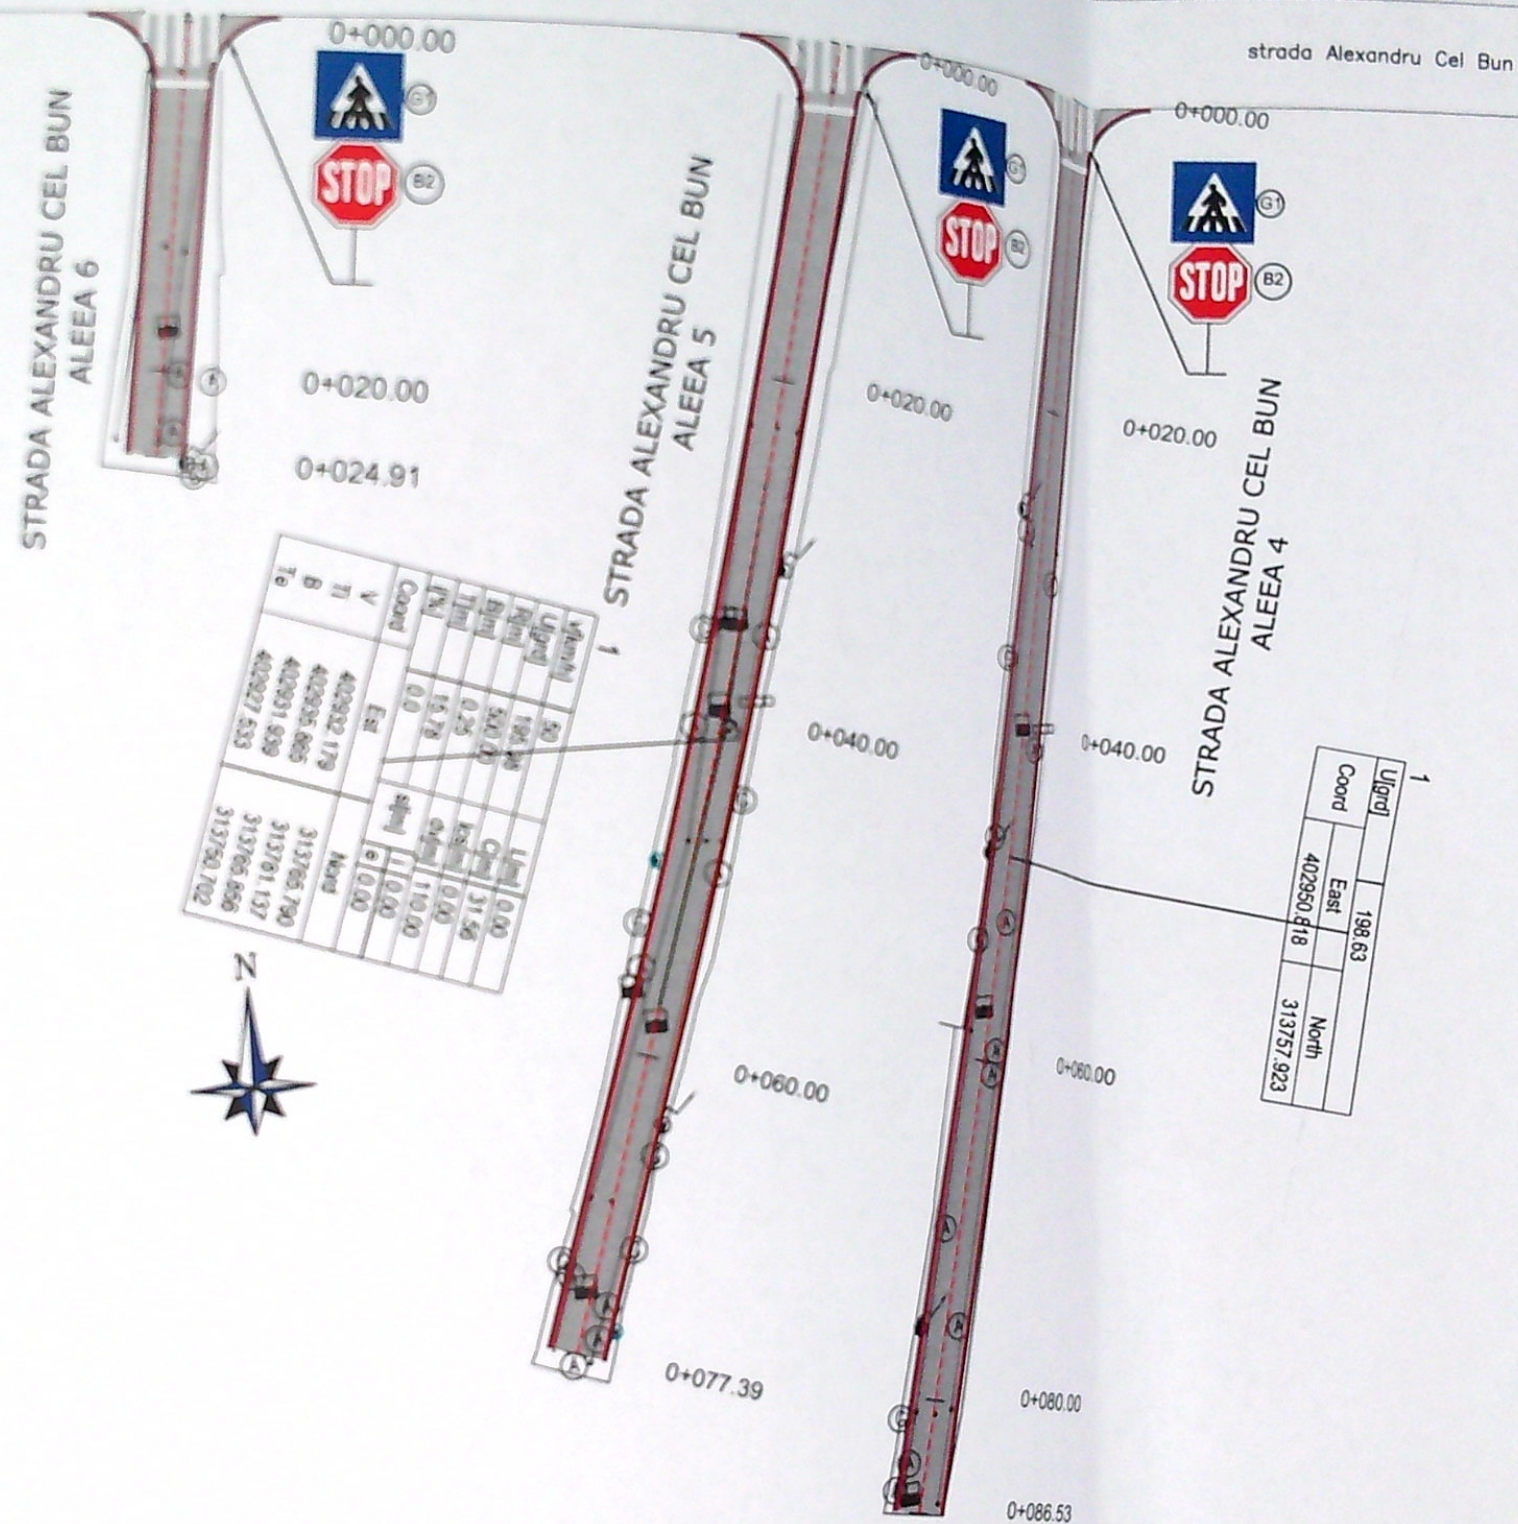


PLAN DE SITUATIE

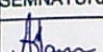
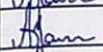
Scara 1:500

Coord	Est	Nord
V	402957.340	313828.505
Ti	402956.878	313823.151
S	402957.197	313828.525
Te	402958.372	313833.778



LEGENDA

- CAROSABIL
- TROTUAR
- AX PROIECTAT
- MARGINE PARTE CAROSABILA
- BORDURA 20X25

VERIFICATOR EXPERT	NUME	SEMNTURA	CERINTA	REFERAT / EXPER
S.C. GRAFIC TENDS S.R.L. C.I.F. RO 16512643 Str. Ederei nr. 13, parter, Sat Tamasi, Com. Corbeanca, Jud. Ilfov Tel: 0728 032 469; Fax: 021 568 10 33				Beneficiar:
				
SPECIFICATIE	NUME	SEMNTURA	Scara:	"REABILITARE SI MODERNIZ MUNICIPIUL CRAIOVA: LOT 2 Aleile 1,2,3,4,5,6 ALEXANDRU Titlu plansa:
SEF PROIECT	ing. Alexandru Maroiu		1:500	
PROIECTAT	ing. Alexandru Maroiu		Data: 2020	
DESENAT	teh. Sabina Stroescu	