


zoni territoriali:
 en=500 mp
 Propus=200 mp
 Propus=255 mp
 T Propus=40%
 T.Propus=0.51
 TII VERZI=32 MP
 CURI DE PARCARE
 1.50=25.00 MP
 prejmuire=66.73

Dumitrescu
Grigorie

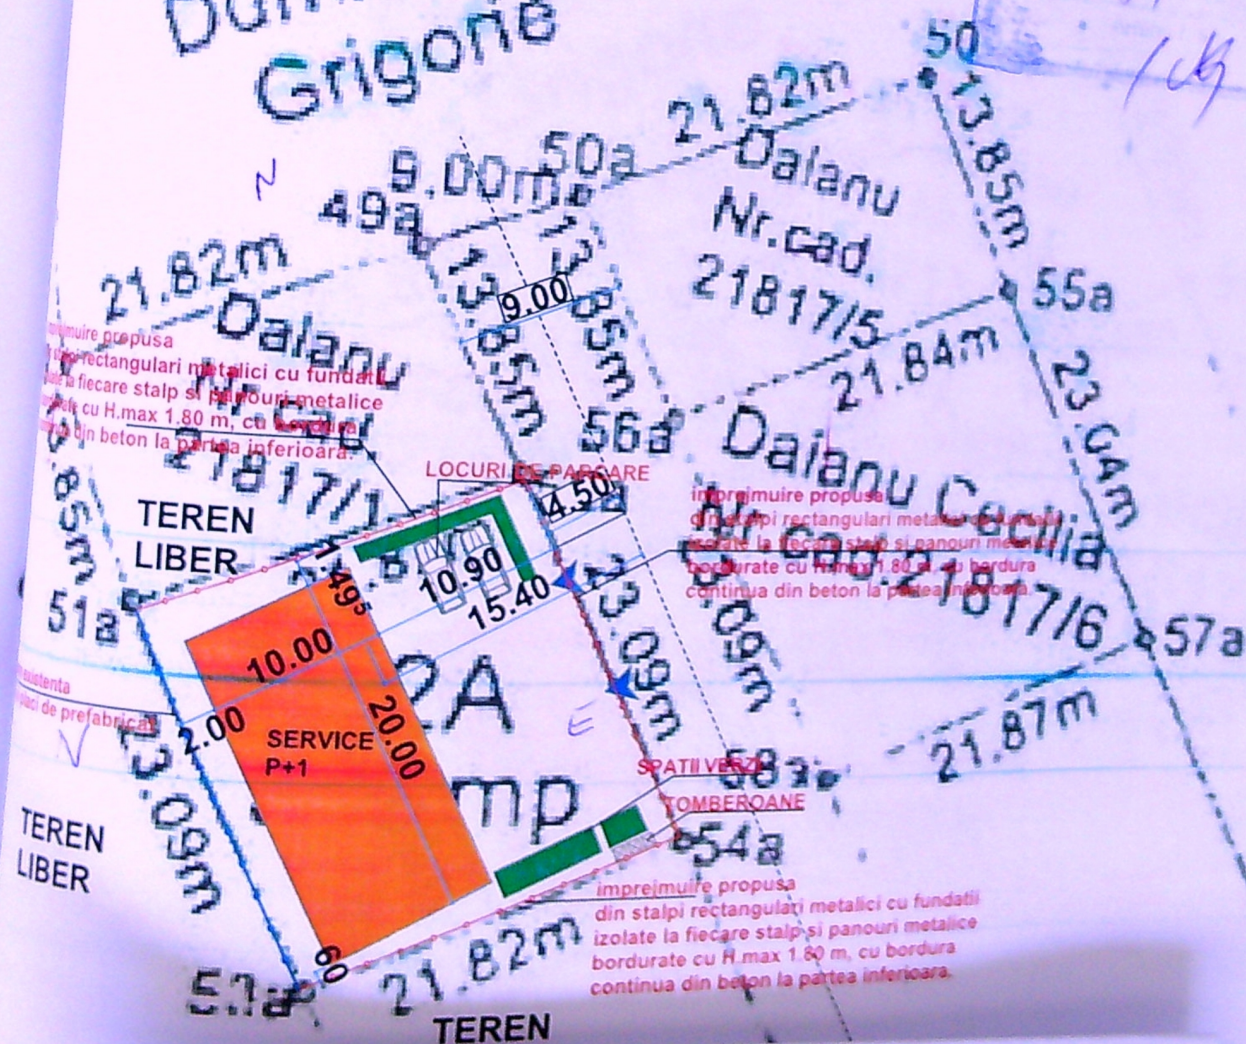

INVENTAR DE COORDONATE Sistem de proiectie STEREOGRAFIC 1970		
Nr pct	Y	X
54a	407858.542	314820.680
53a	407838.260	314812.634
51a	407827.171	314832.880
52a	407847.453	314840.930


Suprafata totala masurata 1/2A.500 mp
Suprafata direct 16922 mp

579


066089

~~0001~~

DATA
DATA
DATA
PRI.NR.
SER.DIST
DATA
D.T.A.C.
PLANO

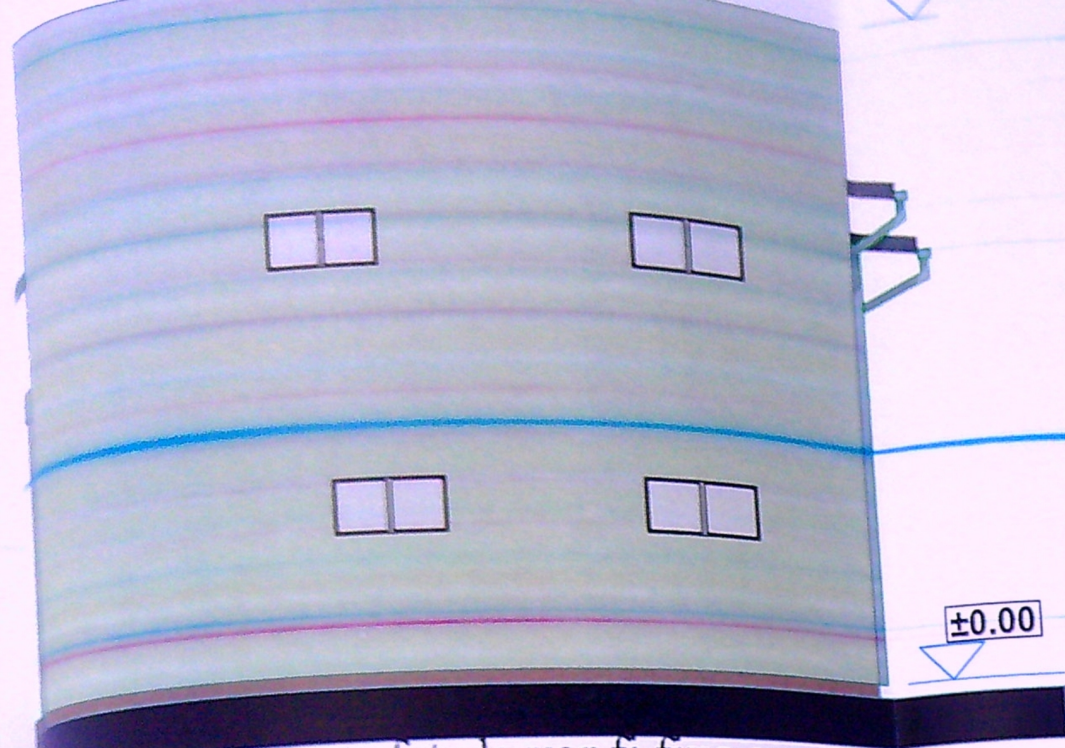


ferestrele pe aceasta fatada vor fi fixe opace
FATADALATERALA DREAPTA

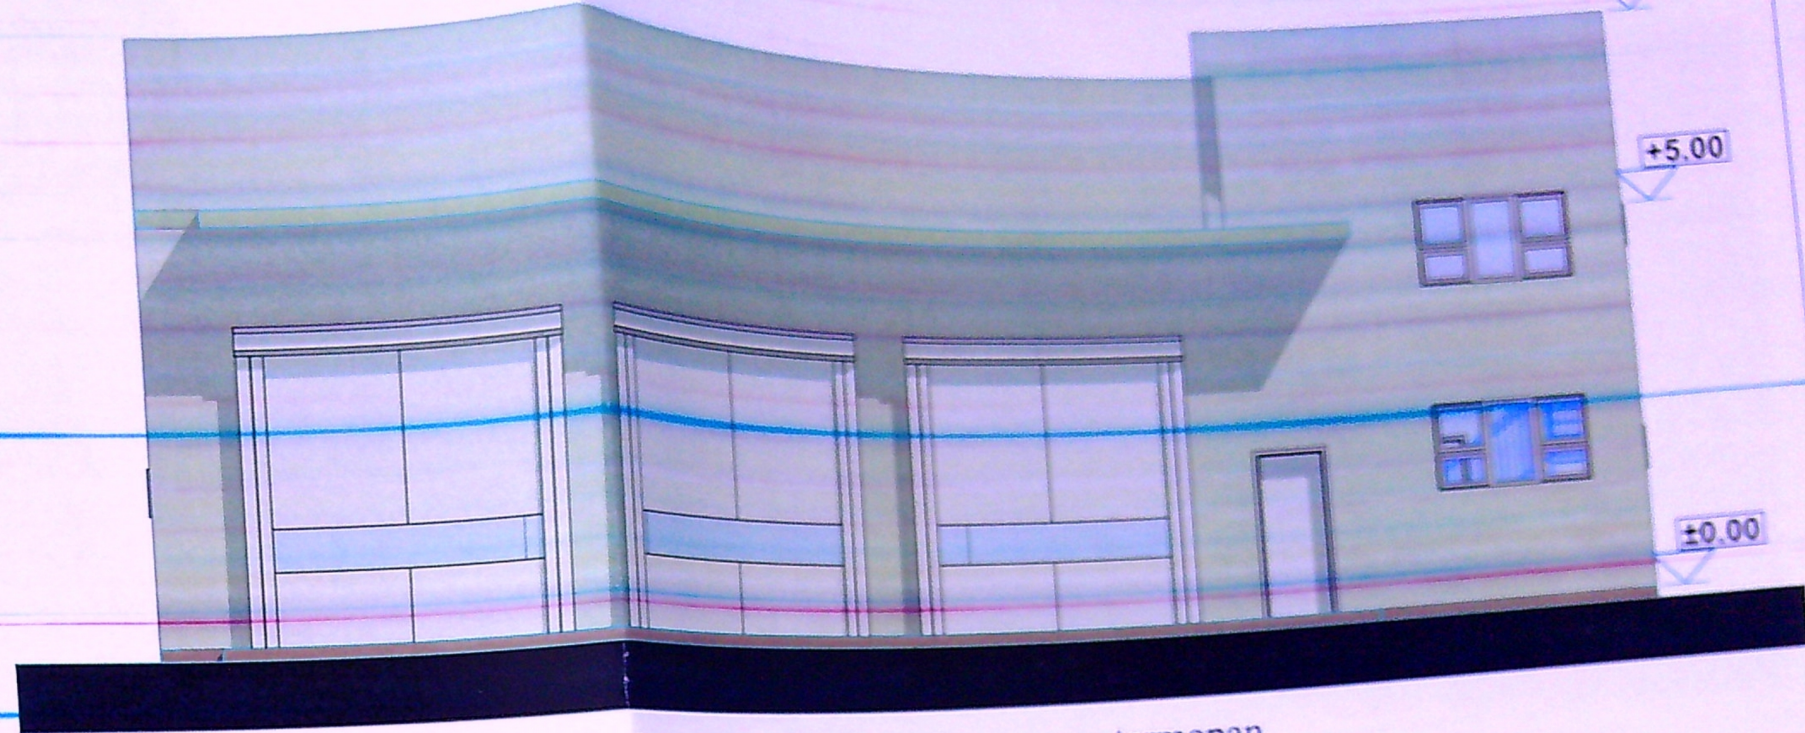


vopsea lavabila crem si tamplarie din aluminiu cu geam termopan

FATADAPRINCIPALA

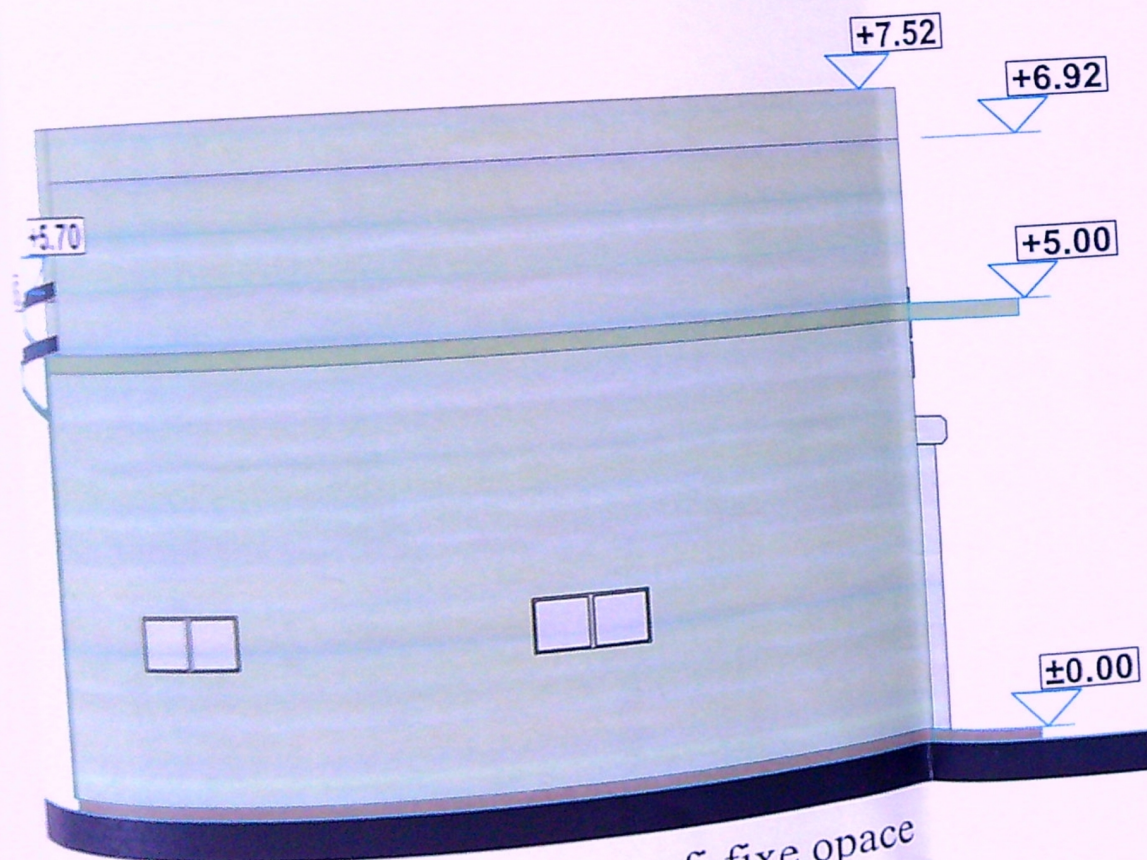

ferestrele pe aceasta fatada vor fi fixe opace
FATADALATERALA STANGA

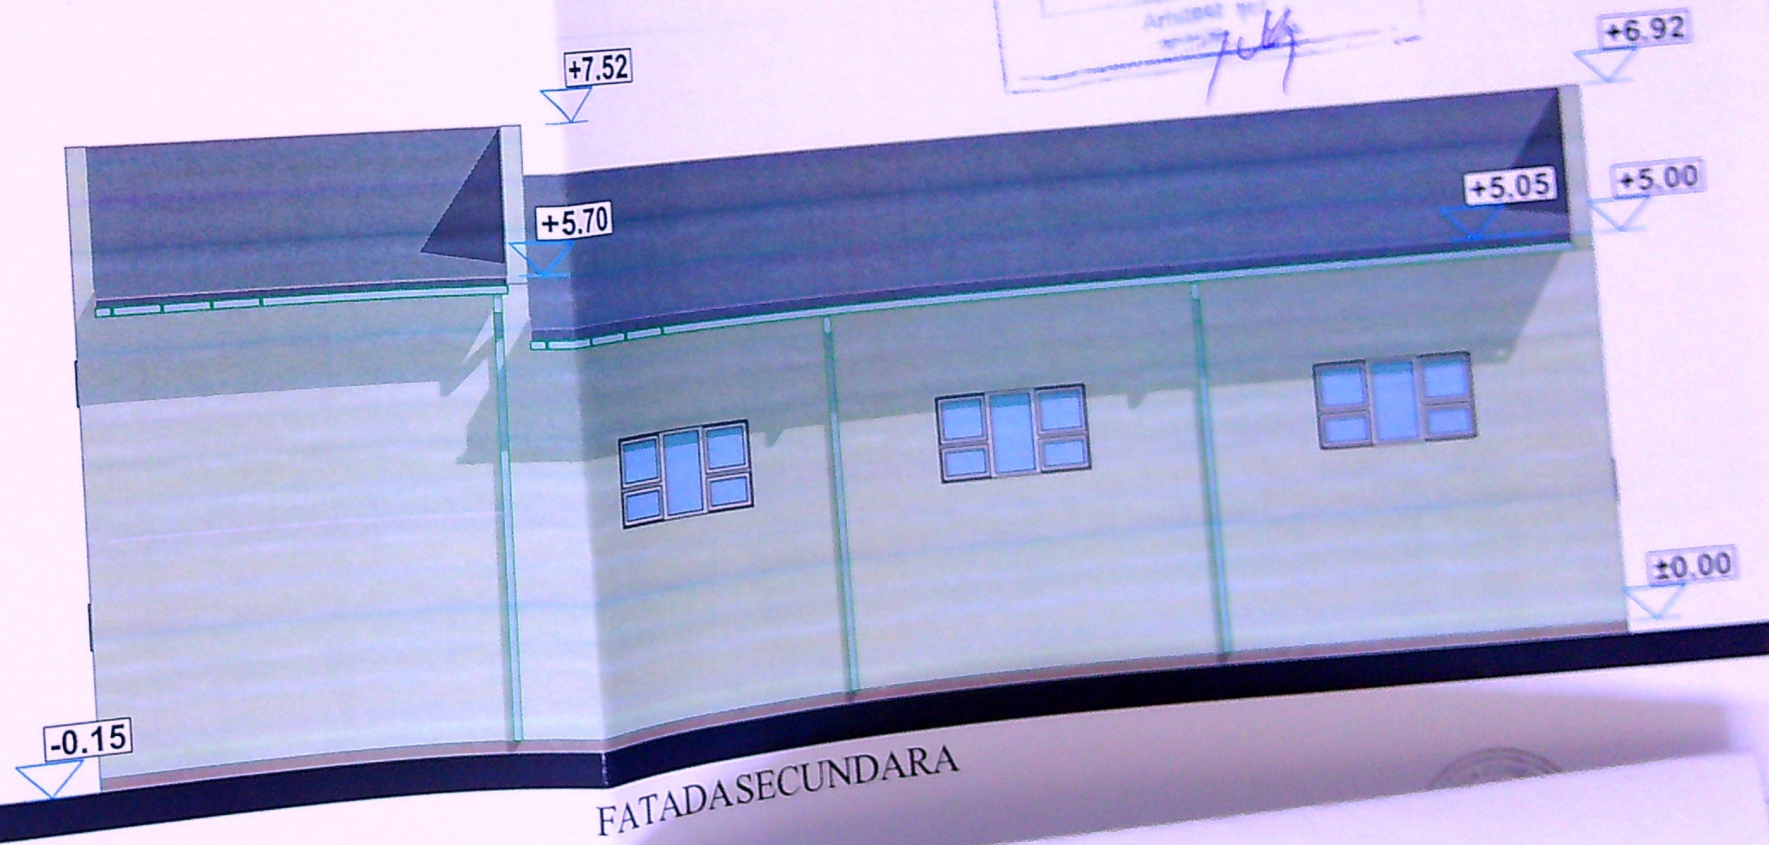

FATADASECUNDARA

