


FATADA NORD
SCARA 1 : 100

ORDINUL ARHITECTURILOR
DIN ROMANIA
00035


NUME	SEMNATURA	CERINTA	REFERAT / EXPERTIZA	NR.	DATA
S.C. "PROINSTED" S.R.L. CRAIOVA C.F. 2314239 - Reg. Com. J/16/944/1991 Str. A.I. Cuza, Bl.150ap, Sc.D1, Ap.10, CRAIOVA Telefon: 0351/409.418, 0251/412594 e-mail: proinsted@yahoo.com			Beneficiar:	GOAGA MIHAELA - ALINA str. Emil Girleanu, nr. 2, bloc 59A, sc. 1, ap. 44 Craiova, judetul Dolj	Pt. nr. 628/2013
CORNEA ILEANA MARIA		SCARA 1 : 100	Titlu proiect:	CONSTRUIRE LOCUINTA P+2 SI ÎMPREJUMUIRE TEREN, STR. FAGARAS, NR. 27D, CRAIOVA, JUDEȚUL DOLJ	Faza: DTAC
CORNEA ILEANA MARIA		DATA 2013	Titlu planșă:	FATADA NORD	A - 07
CORNEA ILEANA MARIA					

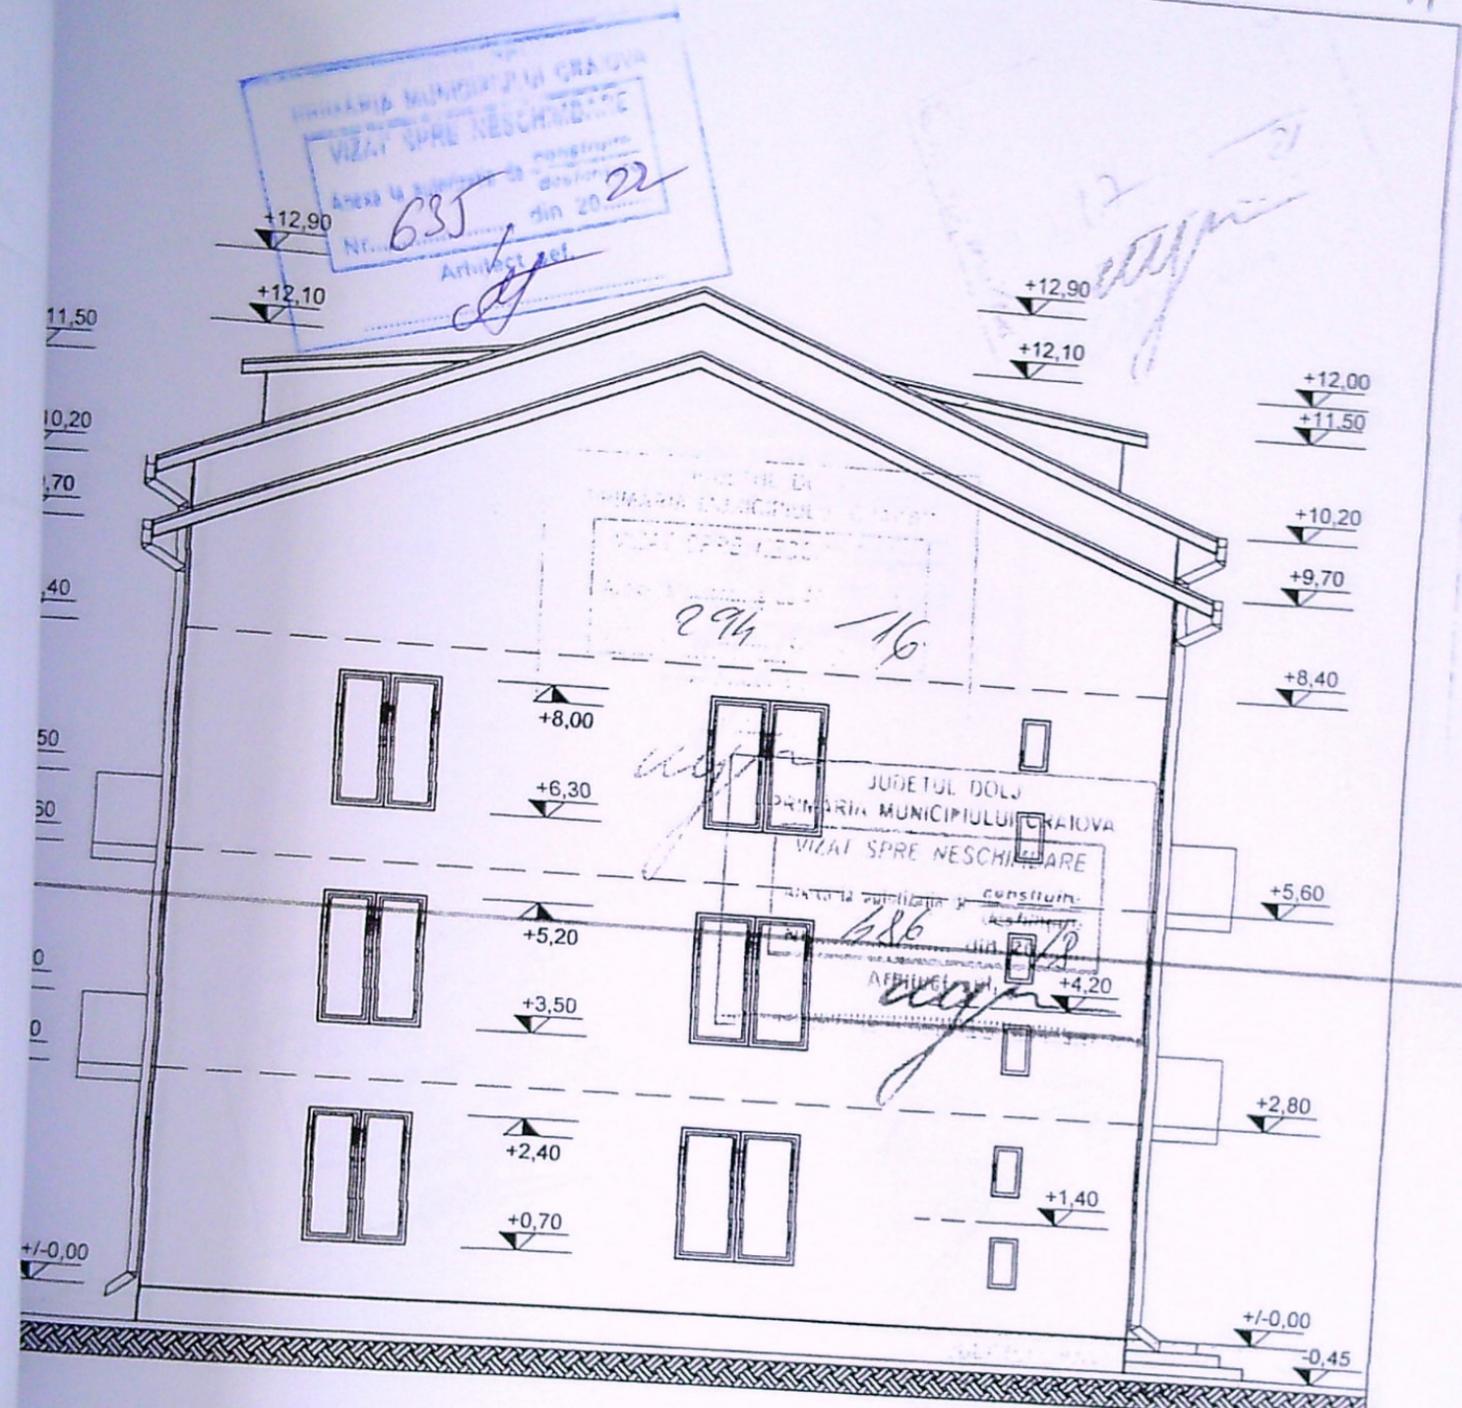

FATADA EST
SCARA 1 : 100

NUME	SEMNATURA	CERINTA	REFERAT / EXPERTIZA	DATA
S.C. "PROINSTED" S.R.L. CRAIOVA C.F. 2314239 - Reg. Com. J/16/944/1991 Str. A.I. Cuza, Bl.150ap, Sc.D1, Ap.10, CRAIOVA Telefon : 0351/409.418 , 0251/412594 e-mail : proinsted @ yahoo - com			Beneficiar:	GOAGA MIHAELA - ALINA str. Emil Girleanu, nr. 2, bloc 59A, sc. 1, ap. 44 Craiova, judetul Dolj
Art. CORNEA ILEANA MARIA	[Signature]	SCARA	Titlu proiect:	Pr. nr.
Art. CORNEA ILEANA MARIA	[Signature]	1 : 100	CONSTRUIRE LOCUINTA P+2 SI IMPREJMUIRE TEREN, STR. FAGARAS, NR. 27D, CRAIOVA, JUDETUL DOLJ	628/2013
Art. CORNEA ILEANA MARIA	[Signature]	DATA	Titlu planşa:	Faza
		2013	FATADA EST	DTAC
				A - 09

146

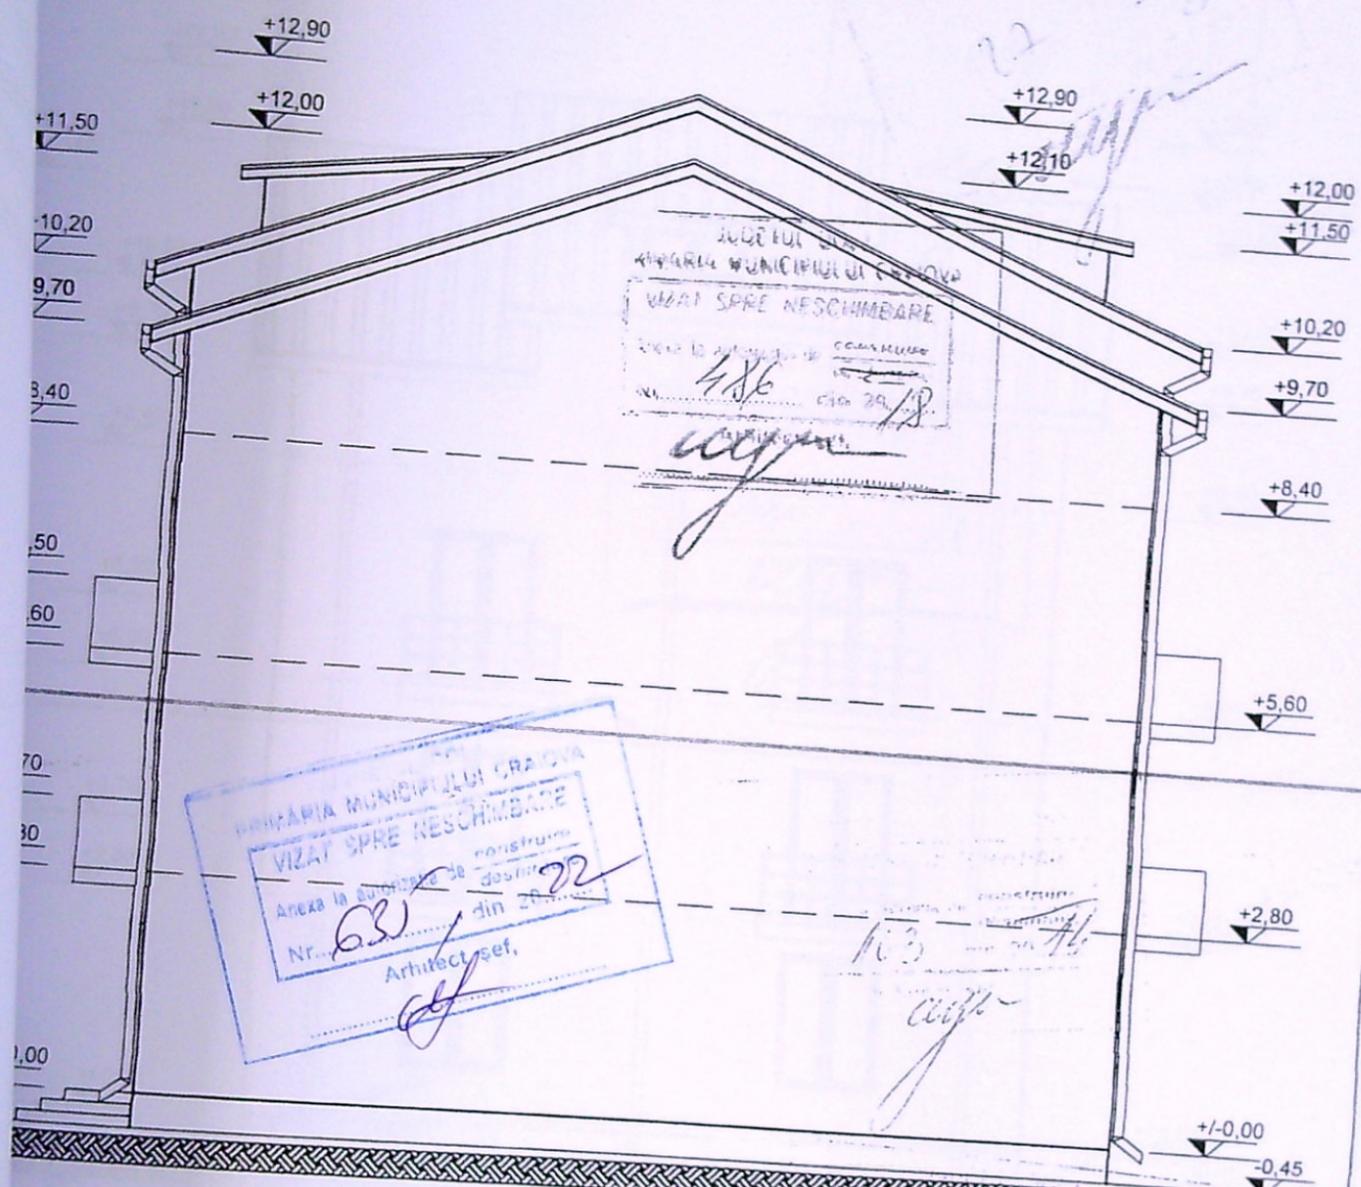

FATADA VEST
SCARA 1 : 100

VIZAT SPRE NESCIMBARE
29/18
din 20/18

ORDINUL ARHITECTILOR
DIN ROMANIA
00035
Ileana Maria
CORNEA

NUME	SEMNATURA	CERINTA	REFERAT	EXPERTIZA	NR.	DATA
S.C. "PROINSTED" S.R.L. CRAIOVA C.F. 2314239 - Reg. Com. J/16/944/1991 Str. A.I. Cuza, Bl. 150ap, Sc. D1, Ap. 10, CRAIOVA Telefon : 0351/409.418 , 0251/412594 e-mail : proinsted @ yahoo - com			Beneficiar:	GOAGA MIHAELA - ALINA str. Emil Girleanu, nr. 2, bloc 59A, sc. 1, ap. 44 Craiova, judetul Dolj		Pr. nr. 626/2013
Arh. CORNEA ILEANA MARIA		SCARA 1 : 100	Titlu proiect:	CONSTRUIRE LOCUINTA P+2 SI IMPREJMUIRE TEREN, STR. FAGARAS, NR. 27D, CRAIOVA, JUDETUL DOLJ		Faza: DTAC
Arh. CORNEA ILEANA MARIA		DATA 2013	Titlu planşa	FATADA VEST		A - 10