

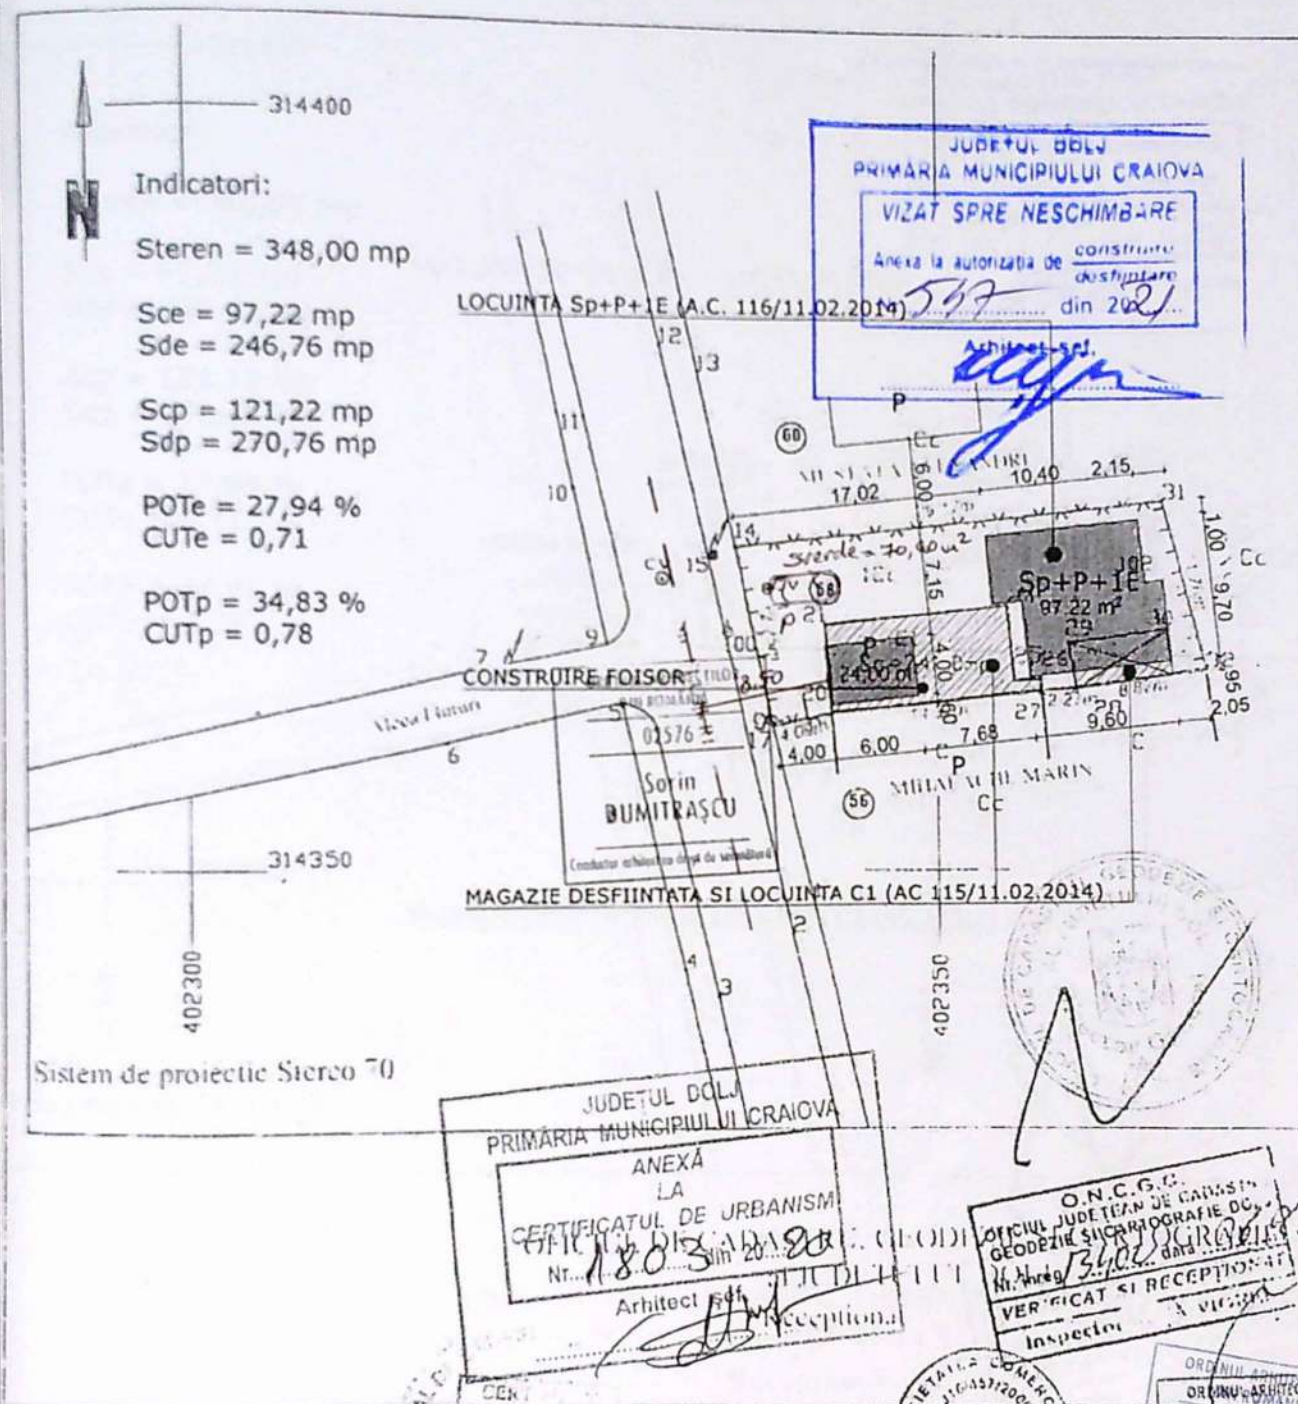
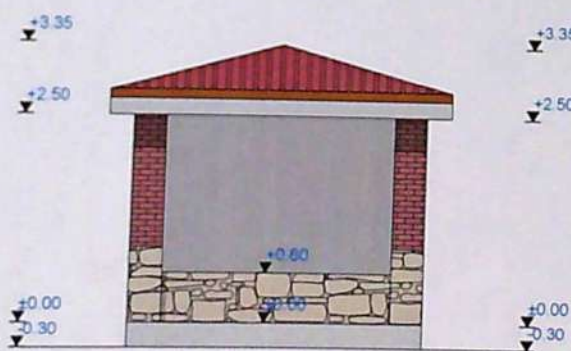


SCARA 11000

13358

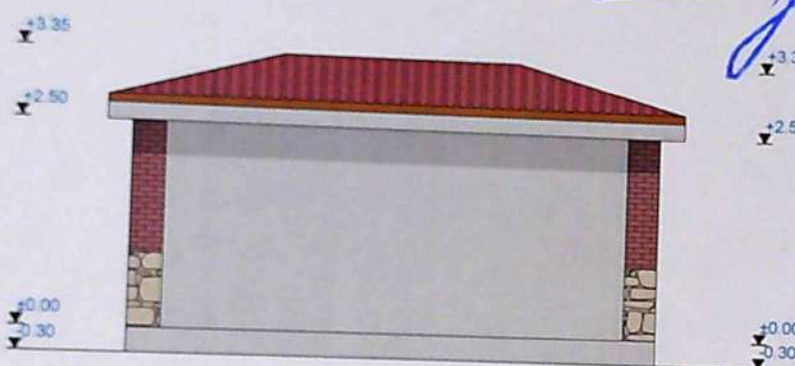

DUMYS ARHITECTURA S.R.L. AUT. NR. 02576/ 2001		BENEFICIAR :		PR. NO.
		SGURA CONSTANTIN SI SGURA MARILENA CRAIOVA, str. FLUTURI, nr. 58 - jud. Dolj		33 /2021
CATIE	NUME	SEMZNAT.	TITLU PROIECT :	FAZA
DIECT	c.arh. SORIN DUMITRASCU		CONSTRUIRE FOISOR	D.T.A.C.
TAT	c.arh. SORIN DUMITRASCU		CRAIOVA, str. FLUTURI, nr. 58 - jud. Dolj	
T	c.arh. SORIN DUMITRASCU		TITLU PLANSA :	Plansa no
			PLAN DE SITUATIE	A 3

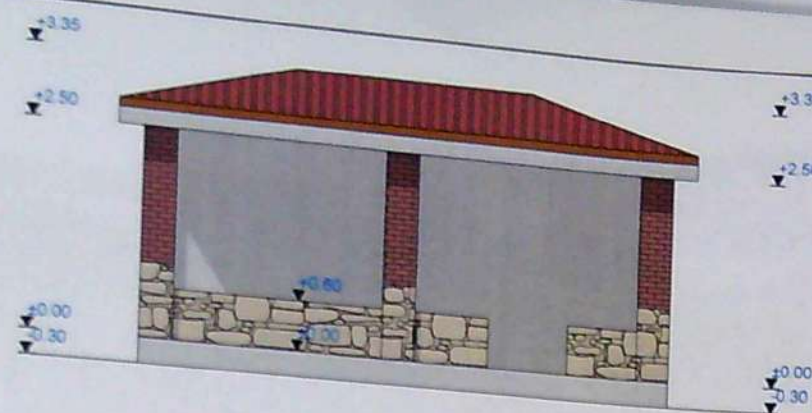

LEGENDA FINISAJE:

- INVELITOARE DIN TIGLA PE SARPANTA DIN LEMN - MARO
- TENCUIALA DECORATIVA - ALB SI CARAMIDA APARENTA
- TENCUIALA DE SOCLU - GRI



Verif/expert	Nume	Semnatura	Cerinta	Referat/expertiza nr./data	
DUMYS ARHITECTURA S.R.L. AUT. NR. 02576				SGURA CONSTANTIN SI SGURA MARILENA	PR. NR. 33/2021
Specificatie	Nume	Semnatura	SCARA:	CONSTRUIRE FOISOR	FAZA:
Sef Proiect	c.arh.SORIN DUMITRASCU		1:100	CRAIOVA, str. FLUTURI, nr. 58, jud. Dolj	D.T.A.C.
Proiectat	c.arh.SORIN DUMITRASCU		DATA :	FATADE	AP
Desenat	c.arh.SORIN DUMITRASCU		2021		

A

10001

I. Dolj

. Dolj

. Dolj