
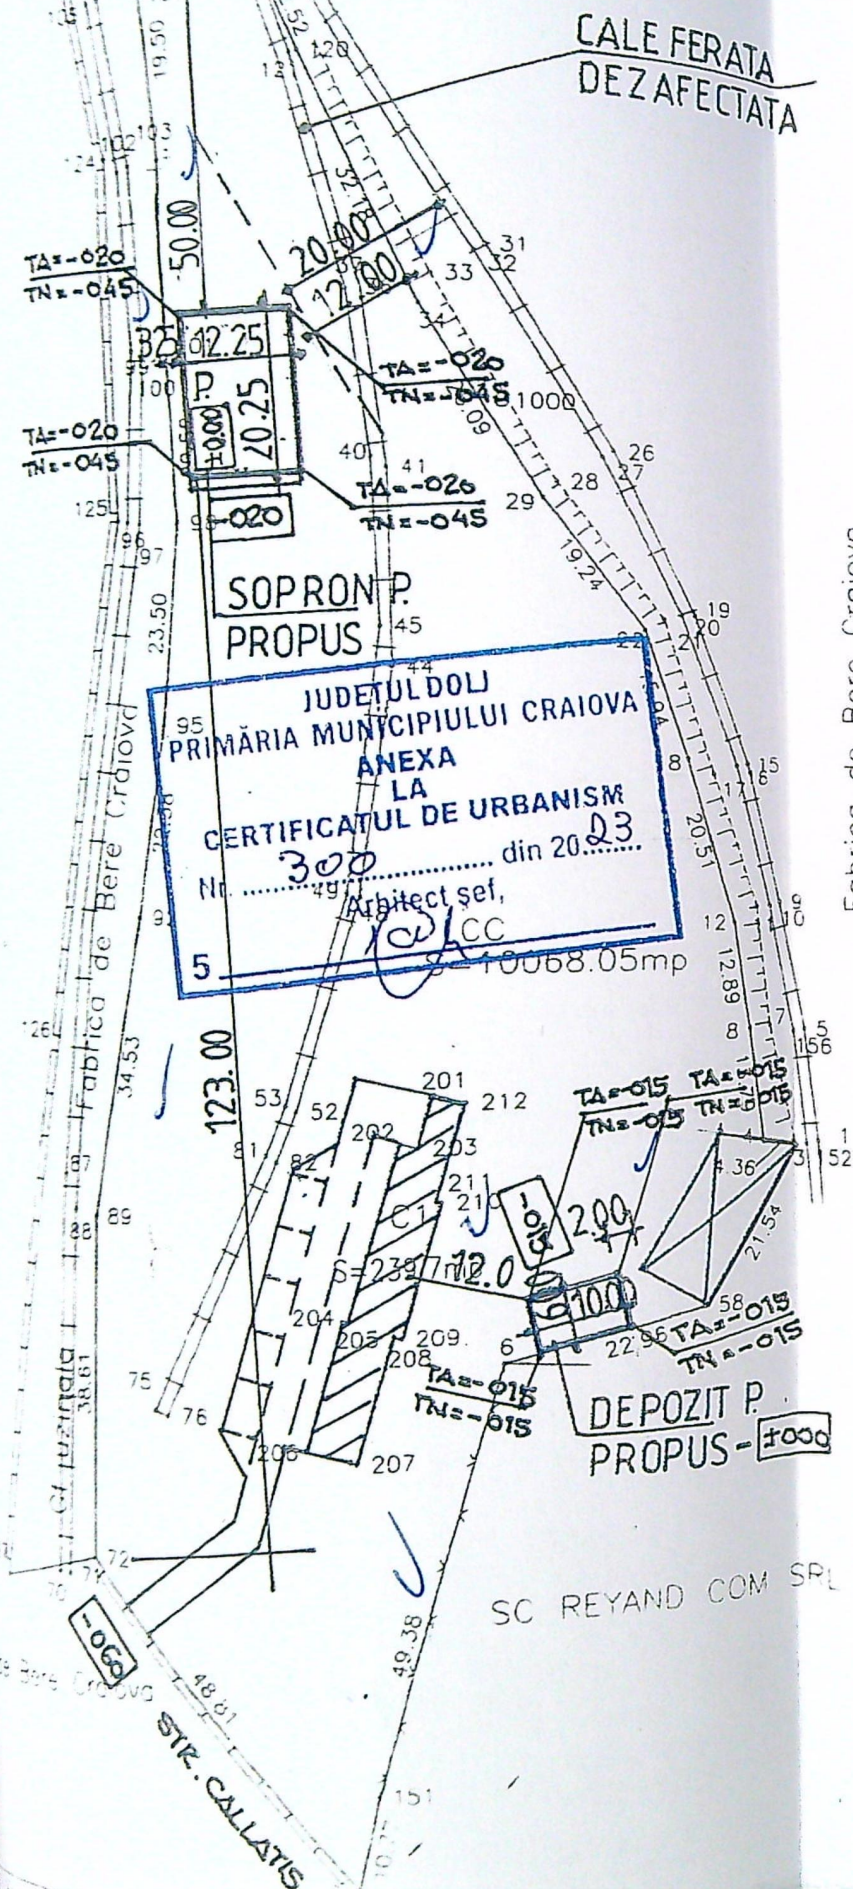


Judetul: DOLJ
 Unitatea administrativ-teritoriala: CRAIOVA
 Cod SIRUTA: 017069900
 Adresa corp de proprietate: CRAIOVA- Cernele
 Nr. cadastral al corpului de proprietate: 18152

Numele si prenumele proprietarului:
 S.C. L.D.P. CRAIOVA
 ADRESA:
 Str. Drumul Jiului, Nr 10
 Loc. CRAIOVA
 Jud. Dolj

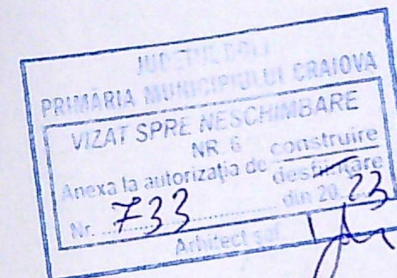

LEGENDA

- CONSTRUCTII PARTER - PROPUSE
- CONSTRUCTE EXISTENTA- P
- PARCAJE EXISTENTE

BILANT TERITORIAL


Suprafata teren = 10.068,05 mp ✓
 Regim de inaltime existent = P.
 S.c. existent = S.d. = 239,70 mp
 POT existent = 2,4 % ; CUT = 0,024
 Regim de inaltime propus = P.
 S. c. sopron = S.d. = 253,10 mp
 S.c. = S.d. depozit = 60,30 mp
 S.c. total = S.d. = 553,10 mp
 POT propus = 5,5% ; CUT = 0,055
 S. carosabila +5 locuri parcare existent = 120,0 mp
 S. platforme depozitare in aer liber = 6000,0 mp
 S. spatii verzi = 3394,95 mp ✓

CATEGORIA DE IMPORTANTA : D; CLASA DE IMPORTANTA : IV

Suprafata totala - ICC = 10068.05 mp

Teh. princ. LEOVEANU SERBAN
 Data 04 2005

ATA	
Pr. nr.	1700
	2023
ER	Faza
	CU
	DTAC
	PTH
Pl. nr.	
	A3

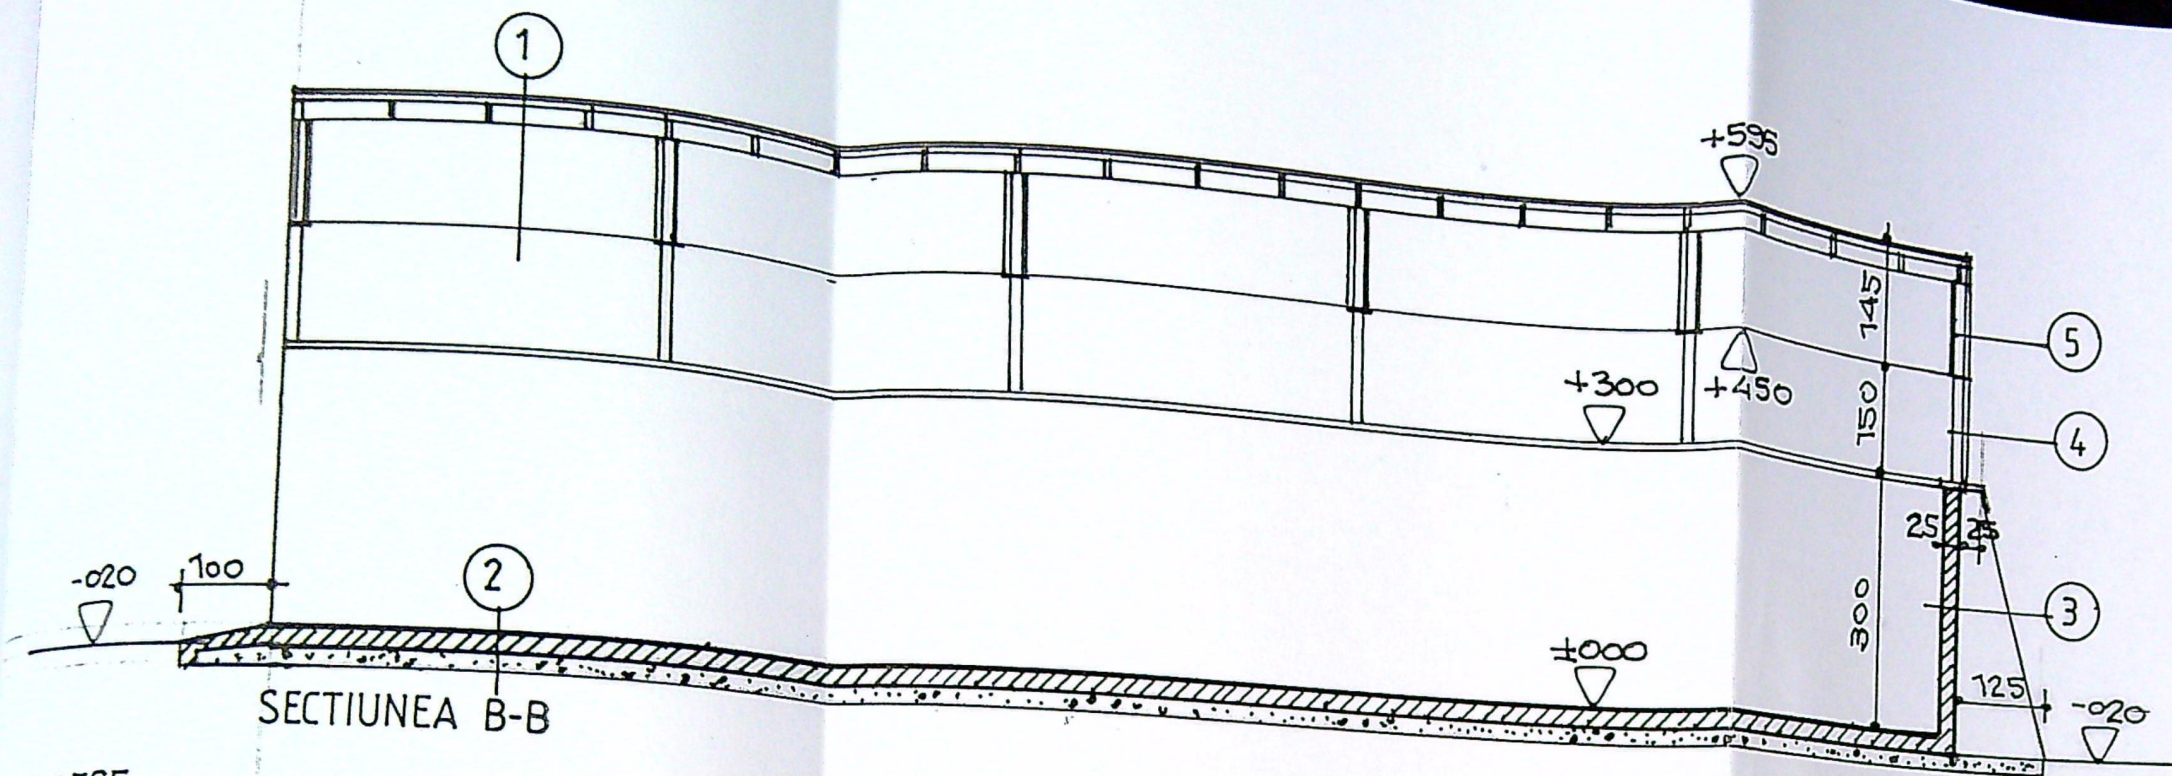



1.- invelitoare panouri tabla cutata
Galvanizata de 0,75 mm
- pane din profile metalice
- ferma metalica

2.- emulsie bitum
- pard. beton elicopterizat
- hidroizolatie 1c + 2b
- placa b.a. - 18 cm
- strat pietris - 10 cm


3.- emulsie bitum
- pereti din b.a. cu h= 3,0 m
- tencuieli ciment
- zugraveli lavabile

4.- stilpi din profile metalice cu
vopsitorie anticoroziv

5. - ferma metalica
- pane din profile laminate
- panouri din tabla cutata de 0,75 mm
Galvanizata

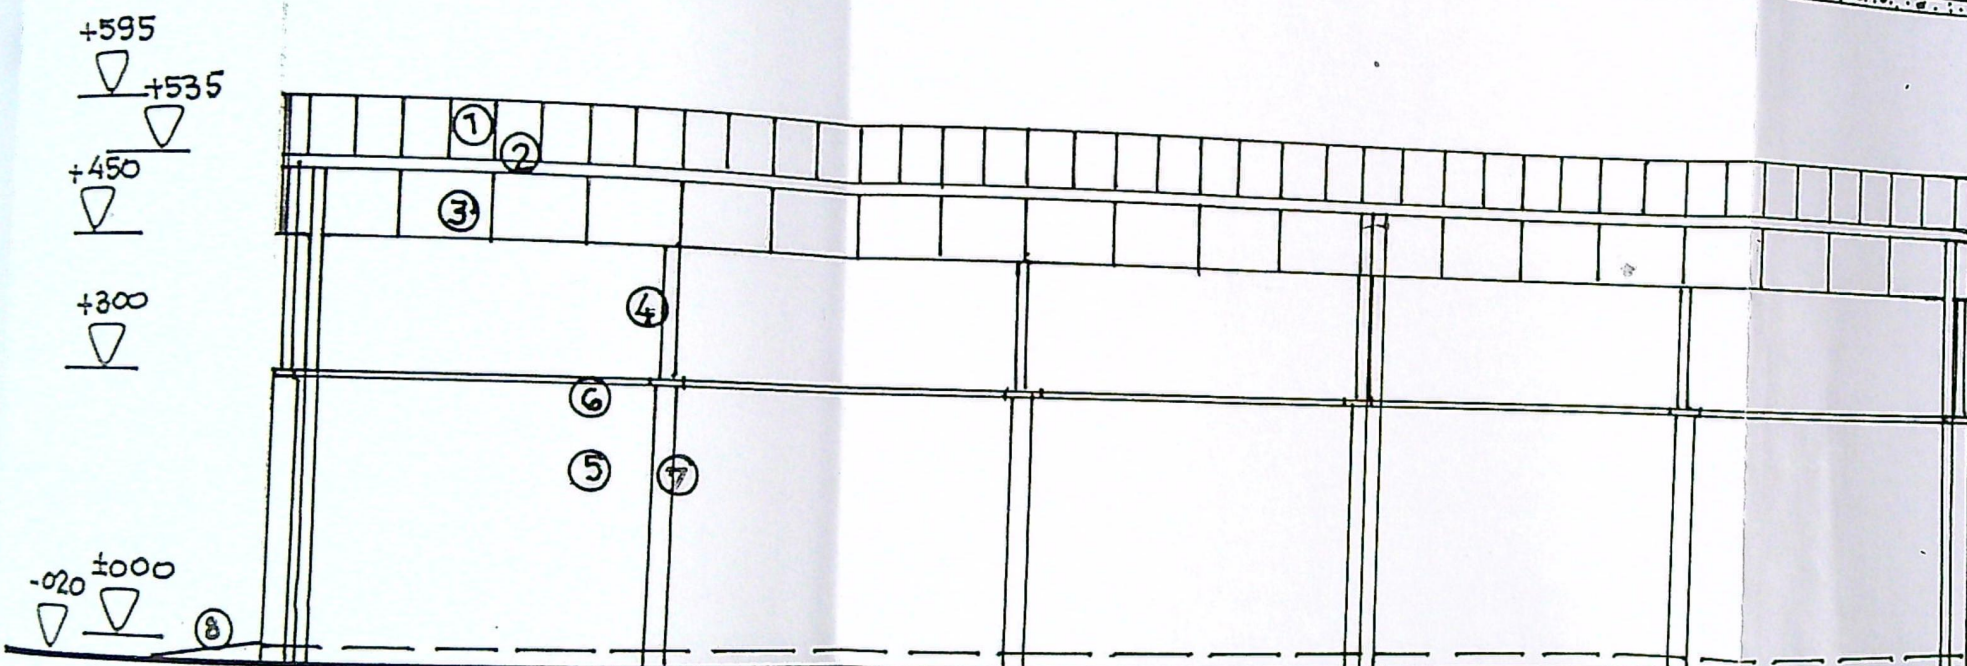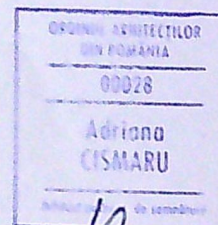


FATADA LATERALA DREAPTA

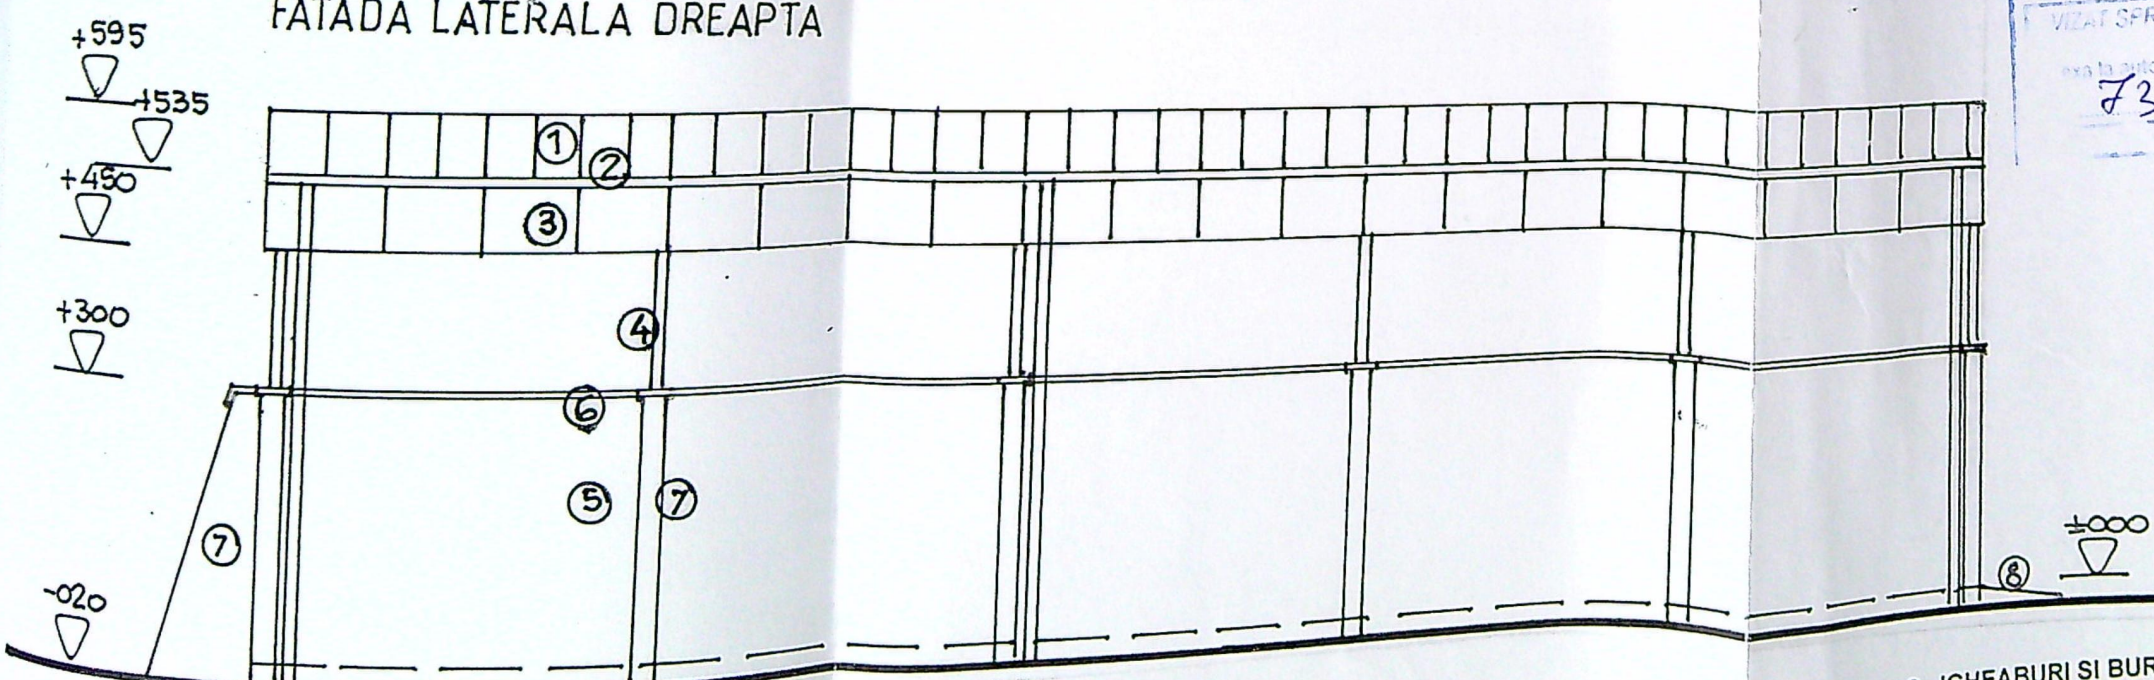

FATADA LATERALA STINGA

FINISAJE EXTERIOARE
1.- INVELITOARE DIN PANOURI TABLA CUTATA GALVANIZATA DE 0,75 mm/ gri ; 2- JGHEABURI SI BURLANE
DIN TABLA GALVANIZATA O 150 mm; 3- inchideri perimetrare din tabla galvanizata de 0,75 mm gros.; 4- STILPI
DIN PROFILE LAMINATE CU VOPSEA ANTICOROZIVA / gri ; 5- PERETI DIN B.A. CU ZUGRAVELI LAVABILE / alb ;
6- GLAF DIN TABLA GALVANIZATA 350X0,5 mm/ gri ; 7- CONTRAFORTI DIN B.A. + TENCUIELI + ZUGRAVELI
LAVABILE / alb ; 8- rampa din b.a.

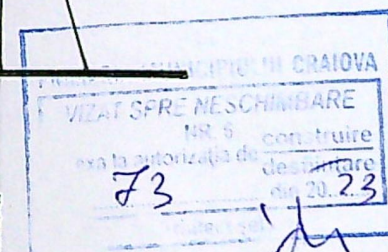


CAT VEI 05 05 05 05




● FATADA PRINCIPALA

ANSAJE EXTERIOARE

1.- INVELITOARE DIN PANOURI TABLA CUTATA GALVANIZATA DE 0,75 mm / gri ; 2.- JGHEABURI SI
 GURLANE Ø 150 mm DIN TABLA GALVANIZATA ; 3.- INCHIDERI PERIMETRALE DIN TABLA
 GALVANIZATA DE 0,75 mm ; 4.- STILPI DIN PROFILE LAMINATE CU VOPSITORIE ANTICOROZIV / gri
 5.- PERETI DIN B.A. CU ZUGRAVELI LAVABILE / alb ; 6.- GLAF DIN TABLA GALVANIZATA DE
 0,5 mm ; 7.- CONTRAFORTI DIN B.A CU TENCUIELI + ZUGRAVELI LAVABILE / alb ;

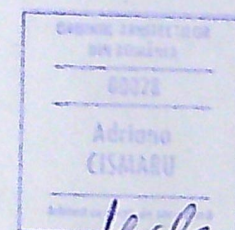

nr.
00
23
za
AC
TH
nr.
10

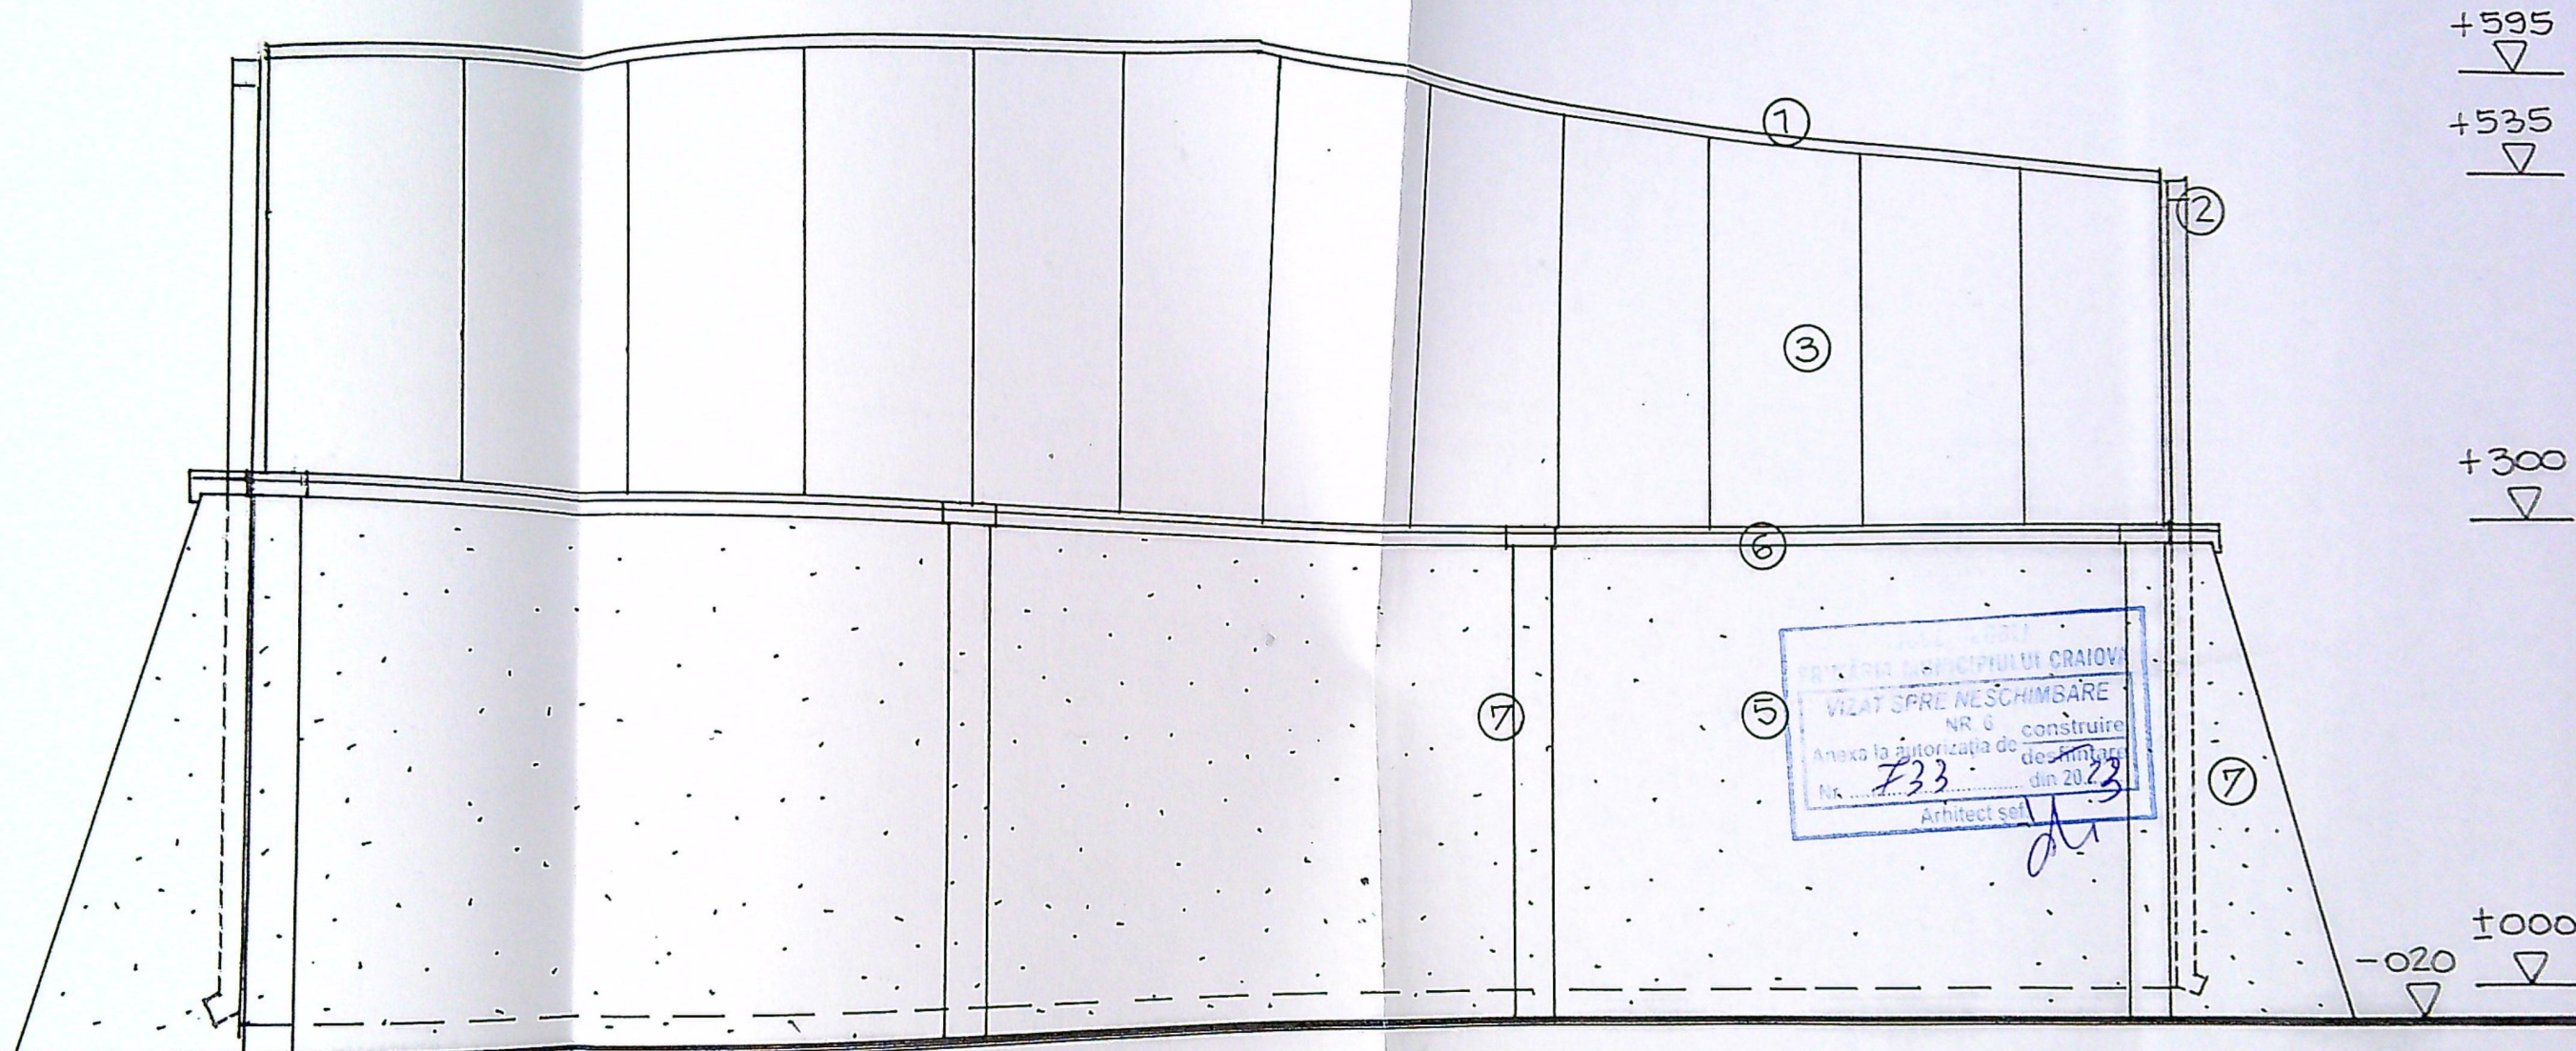

● FATADA POSTERIOARA


FINISAJE EXTERIOARE


- 1.- INVELITOARE DIN PANOURI TABLA CUTATA GALVANIZATA DE 0,75 mm / gri ; 2.- JGHEABURI SI BURLANE O 150 mm DIN TABLA GALVANIZATA ; 3.- INCHIDERI PERIMETRALE DIN TABLA GALVANIZATA DE 0,75 mm ; 4.- STILPI DIN PROFILE LAMINATE CU VOPSITORIE ANTICOROZIV / gri
- 5.- PERETI DIN B.A. CU ZUGRAVELI LAVABILE / alb ; 6.- GLAF DIN TABLA GALVANIZATA DE 350 x 0,5 mm ; 7.- CONTRAFORTI DIN B.A CU TENCUIELI + ZUGRAVELI LAVABILE / alb ;

VERIFICAT
EXPE



SPECIFICAT
SEF PRO

PROIECT
DESENAT

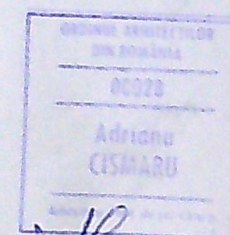


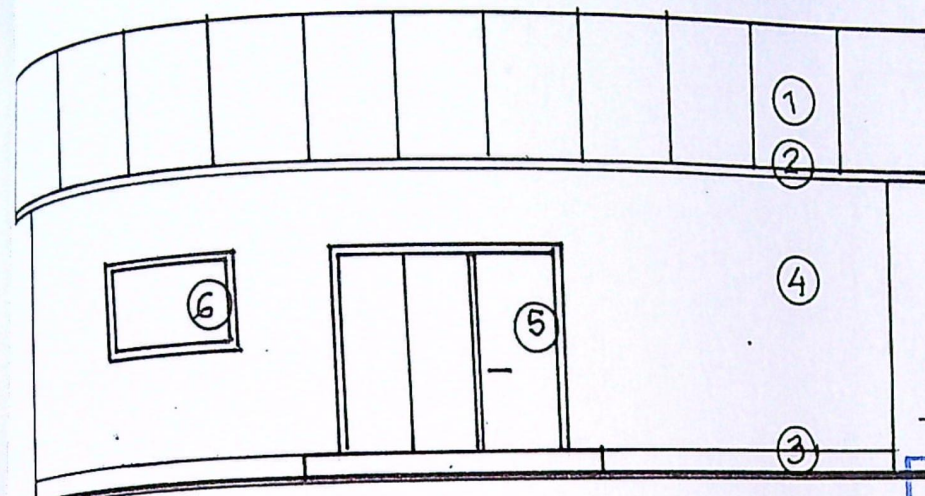


FATADA NORD

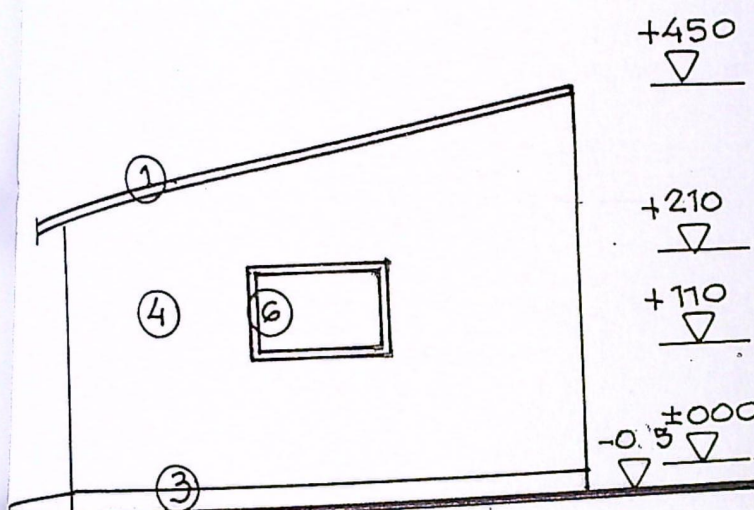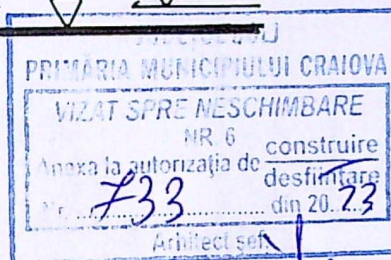

FATADA VEST

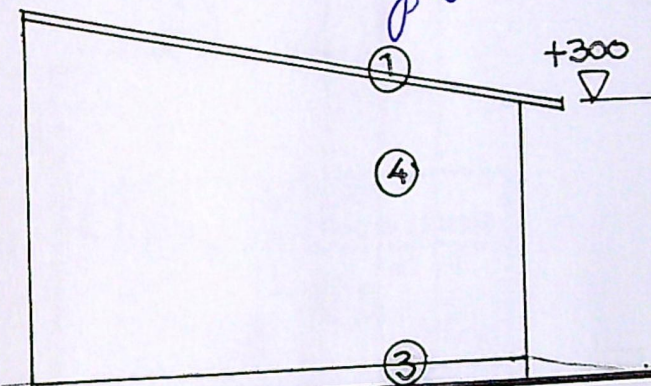


FATADA EST

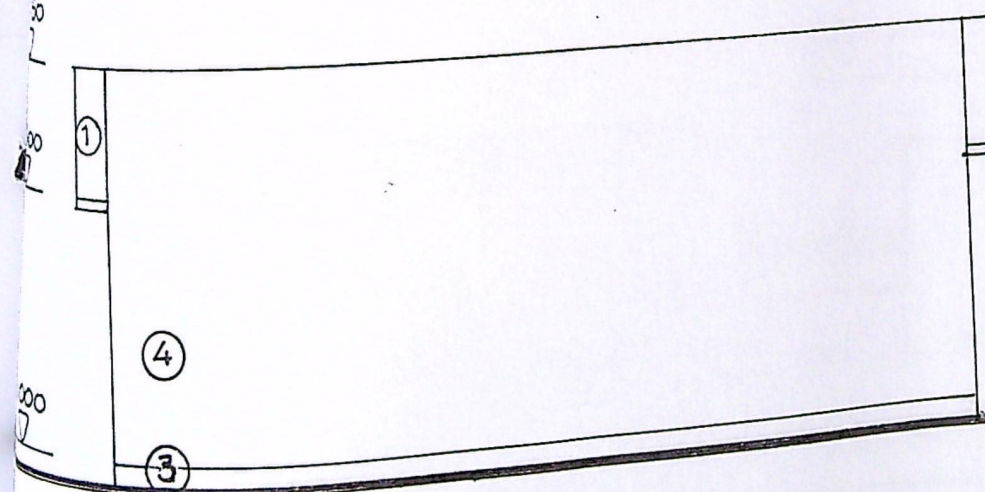

FATADA SUD

- FINISAJE EXTERIOARE
- 1- INVELITOARE PANOURI TIP ISOPAN / GRI
 - 2- JGHEABURI+BURLANE PVC / GRI
 - 3- SOCLU - BETON APARENT
 - 4- ZUGRAVELI LAVABILE / ALB
 - 5- USE METALICA , PLINA / GRI
 - 6- FERESTRE PVC / ALB

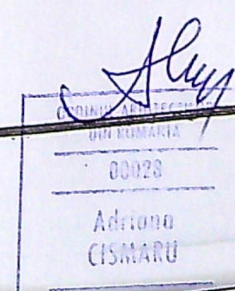

CATE

VERI
E

SPE
SEF

PR

DE