


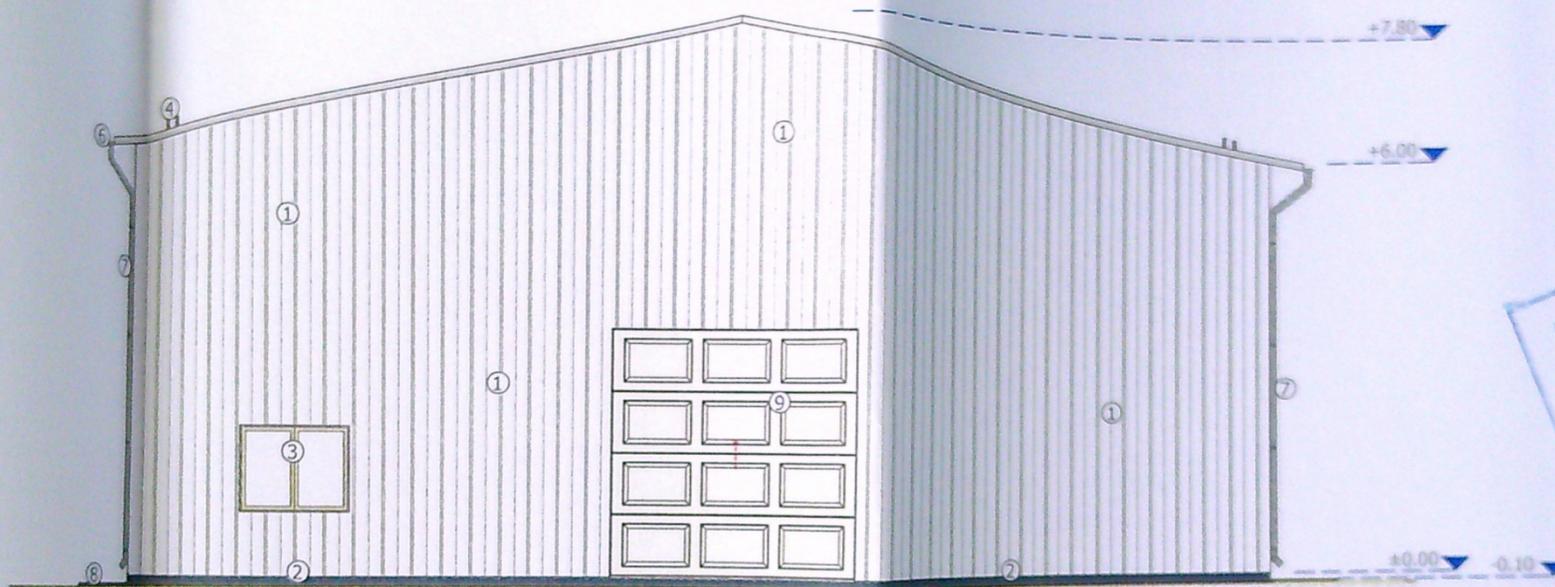



# FATADA PRINCIPALA VEST HALA 1, HALA 2, HALA 3, HALA 4

scara 1:100




**LEGENDA:**

- ① PANOURI SANDWICH CULOARE GRI
- ② SOCLU BETON
- ③ TAMPLARIE PVC CULOARE GRI
- ④ INVELITOARE PANOURI SANDWICH CULOARE GRI
- ⑤ OPRITORI ZAPADA
- ⑥ JGHEAB TABLA CULOARE GRI Ø15CM
- ⑦ BURLAN TABLA CULOARE GRI Ø10CM
- ⑧ TROTUAR PERIMETRAL
- ⑨ USA INDUSTRIALA SECTIONALA

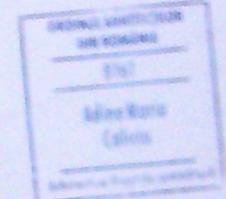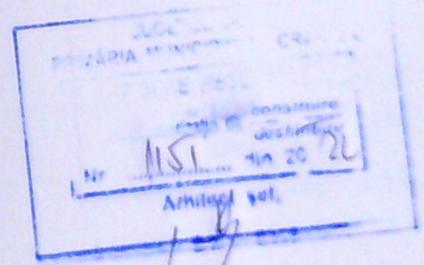




EXPERT	NUME	SEMNATURA	CERINTA	REFERAT - Nr. / DATA
			<b>G S.R.L.</b>	PROIECT NR. 44/2019
			<b>ING. MARIAN SOREN PENTRU S.C. NASKY S.R.L.</b>	FAZA: D.T.A.C.
			SCARA: 1:100	TITLU PROIECT: Construire 4 hale P, amplasare statie de incalzire, realizarea platformei de incalzire agregate si impozitionare teren
			DATA: 2019	TITLU PLANSA: FATADA PRINCIPALA VEST HALA 1, HALA 2, HALA 3, HALA 4
				PLANSĂ NR: A06

FATADA POSTERIOARA EST  
 HALA 1, HALA 2, HALA 3, HALA 4  
 scara 1:100

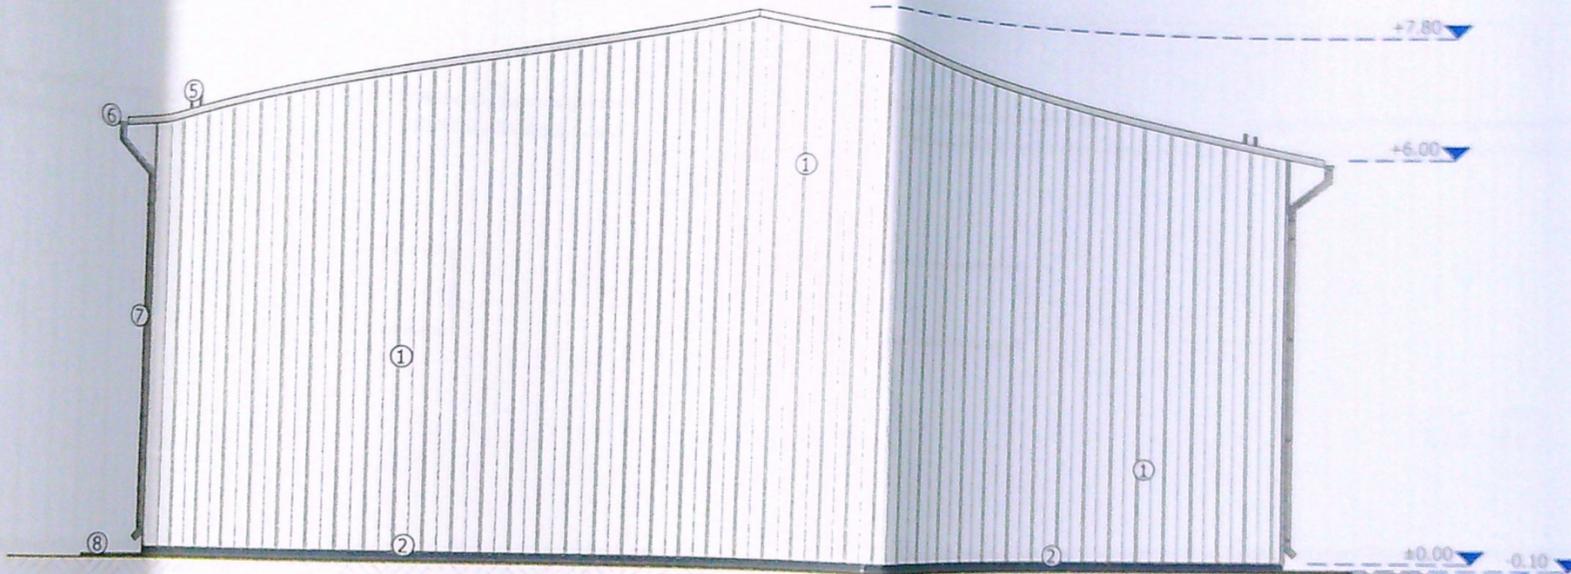

LEGENDA:

- ① PANOURI SANDWICH CULOARE GRI
- ② SOCLU BETON
- ③ TAMPLARIE PVC CULOARE GRI
- ④ INVELITOARE PANOURI SANDWICH CULOARE GRI
- ⑤ OPRITORI ZAPADA
- ⑥ JGHEAB TABLA CULOARE GRI Ø15CM
- ⑦ BURLAN TABLA CULOARE GRI Ø10CM
- ⑧ TROTUAR PERIMETRAL
- ⑨ USA INDUSTRIALA SECTIONALA

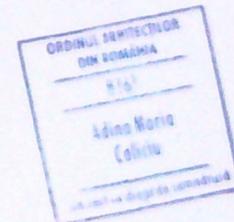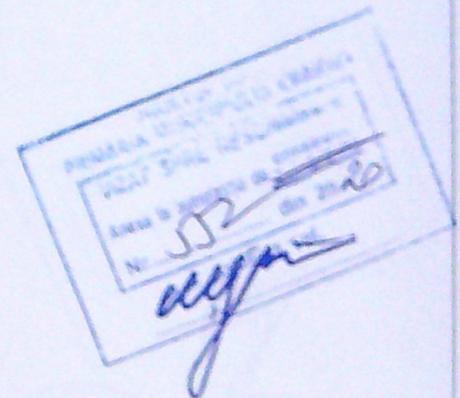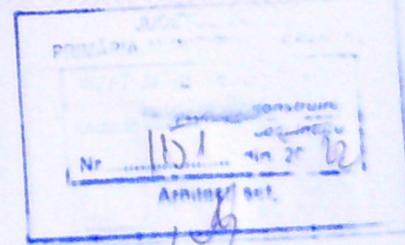

EXPERT / VERIFICATOR	NUME	SEMNATURA	CERINTA	REVENIT / REFERAT - Nr. / DATA	PROIECT NR.
				RAY CONSULTING SRL	44/2019
				NOTA MARIAN S.C NASKY S.R.L.	
SCARA:				TITLU PROIECT:	FAZA:
1:100				Construire 4 hale P, amplasare statie betonare, realizare platforma stocare agregate si impregnare teren	D.T.A.C.
DATA:				ADRESA: (ad. Dab), Craiova, calca Baranesti, nr. 525C	PLANSĂ NR.:
2019				TITLU PLANSĂ:	A07
				FATADA POSTERIOARA EST HALA 1, HALA 2, HALA 3, HALA 4	



