


O
C
O
L
263
S
I
L
V
I
C

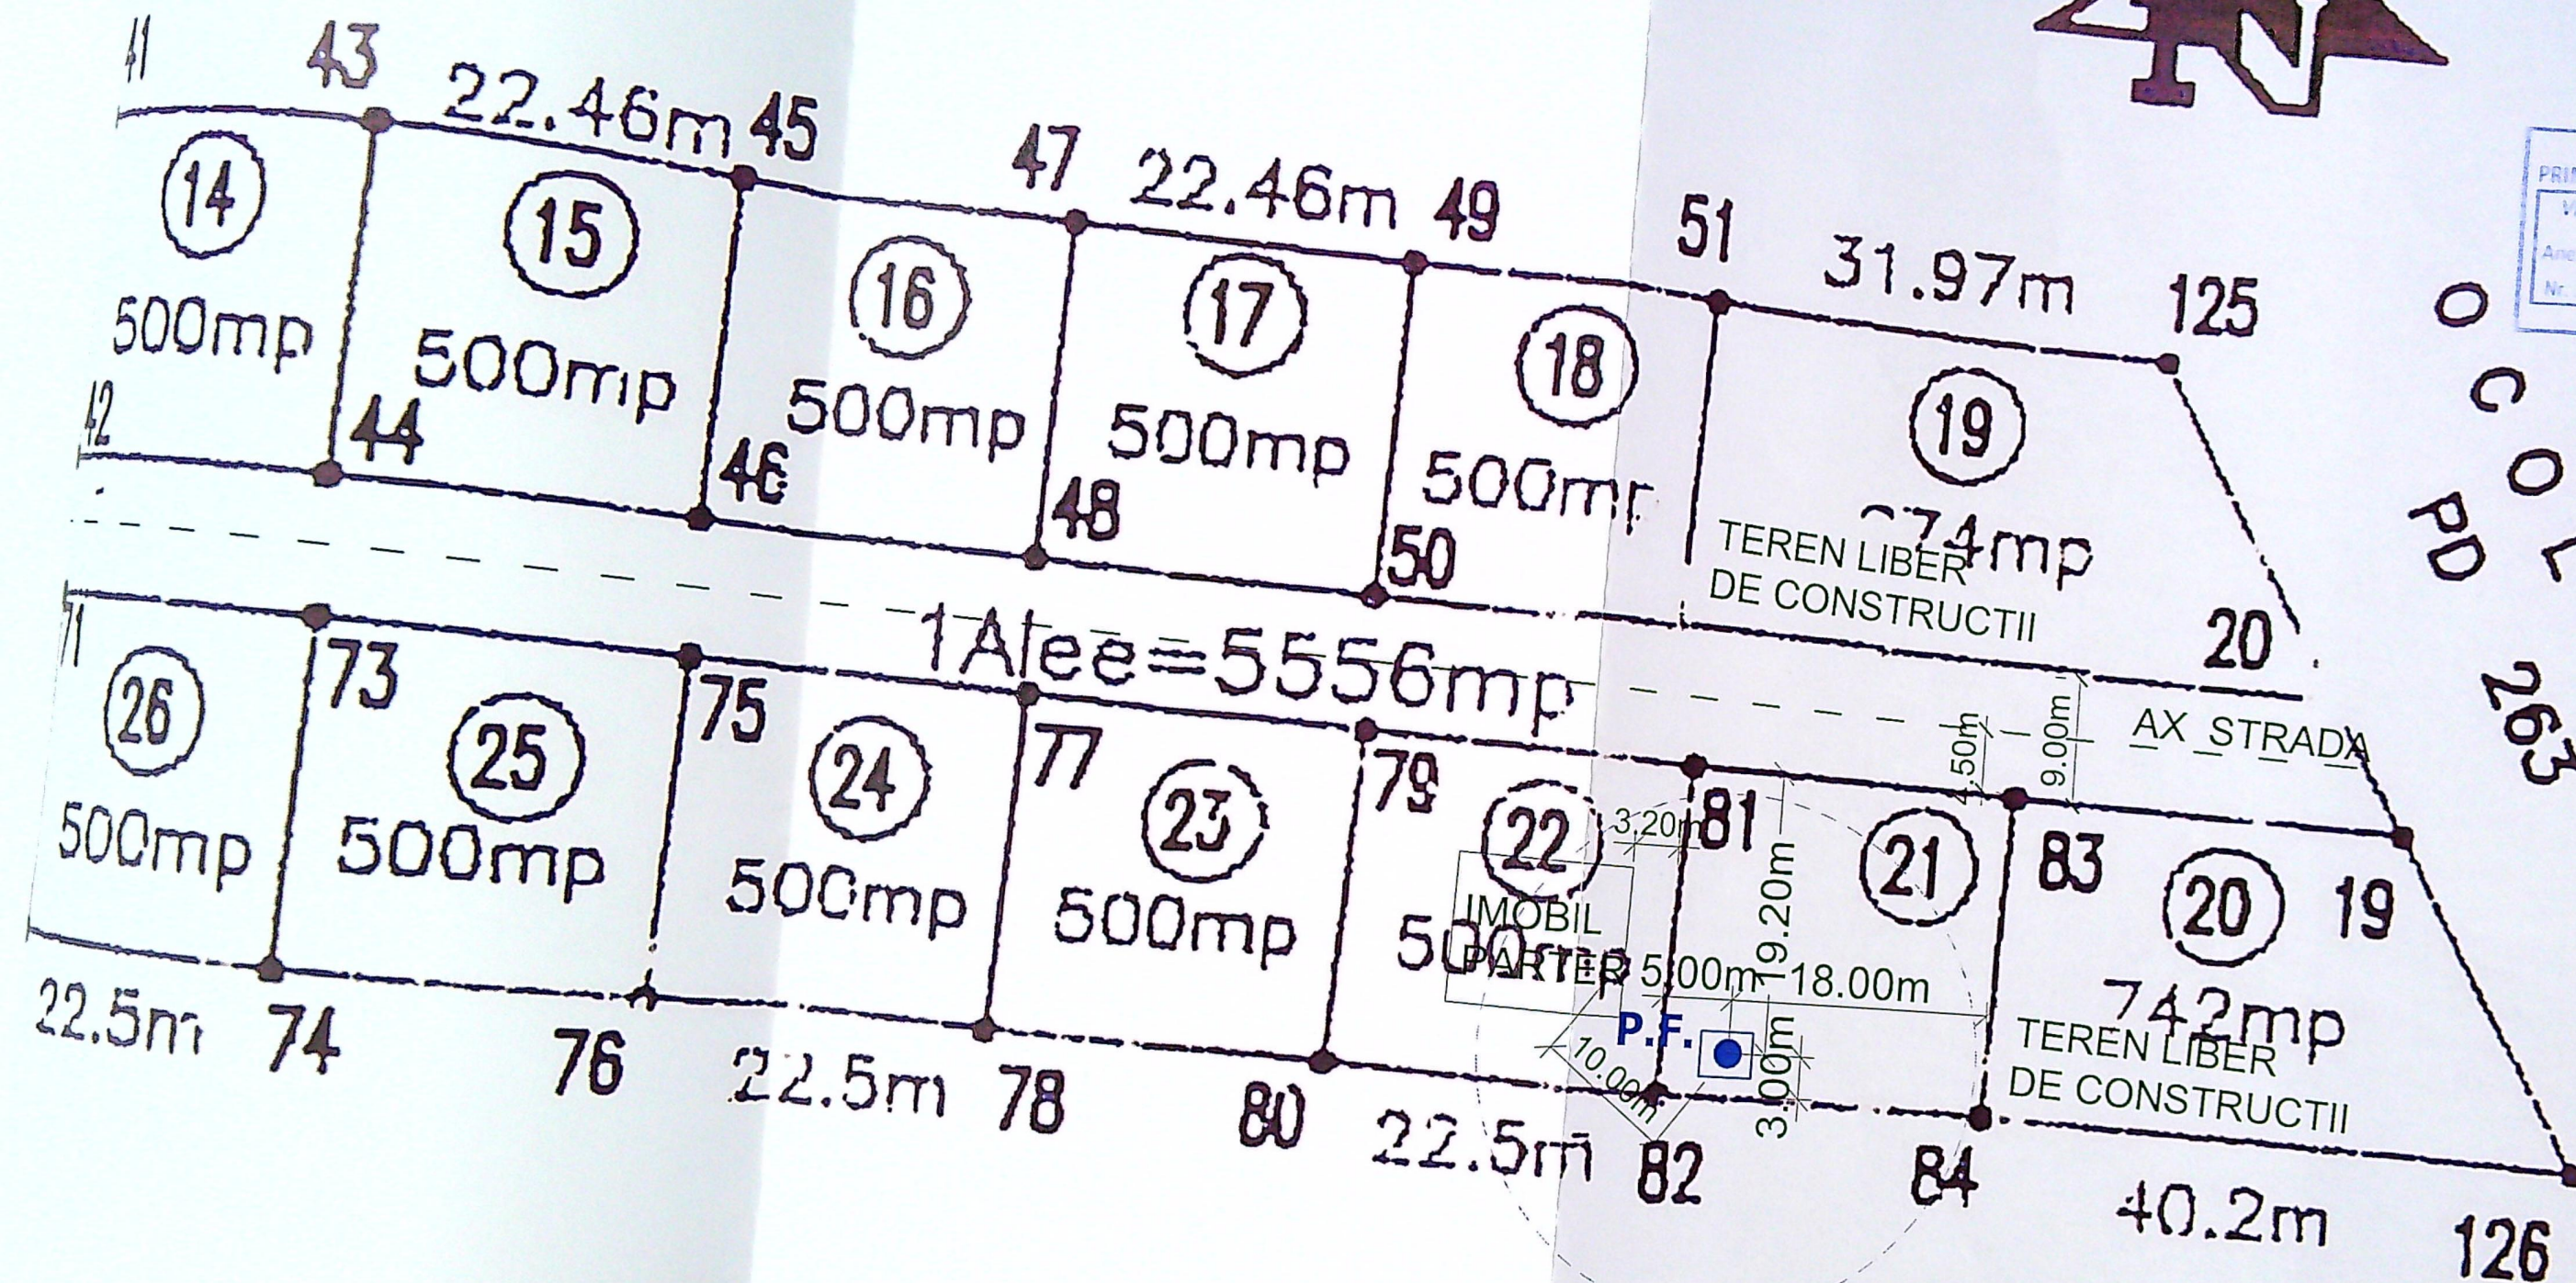

INDICI DE REFERINTA:	
Suprafata teren S=500,00 m ²	
SITUATIA EXISTENTA:	SITUATIA PROPUSA:
Sconstr. = 0,00mp	Sconstr. = 0,00mp
Sdesf. = 0,00mp	Sdesf. = 0,00mp
P.O.T. = 0,00%	P.O.T. = 0,00%
C.U.T. = 0,00	C.U.T. = 0,00

LEGENDA: