




Executant,
SC TOPOSURVEY S.R.L.
CERTIFICAT
DE
AUTORIZARE
SA
PROIECTARE

459 18

Nr	Coordonate	X (m)	Y (m)	Altimetru	Distanta
1	311427.000	408146.52	28.775	110.254	10.117
2	311427.000	408146.52	28.775	110.254	10.117
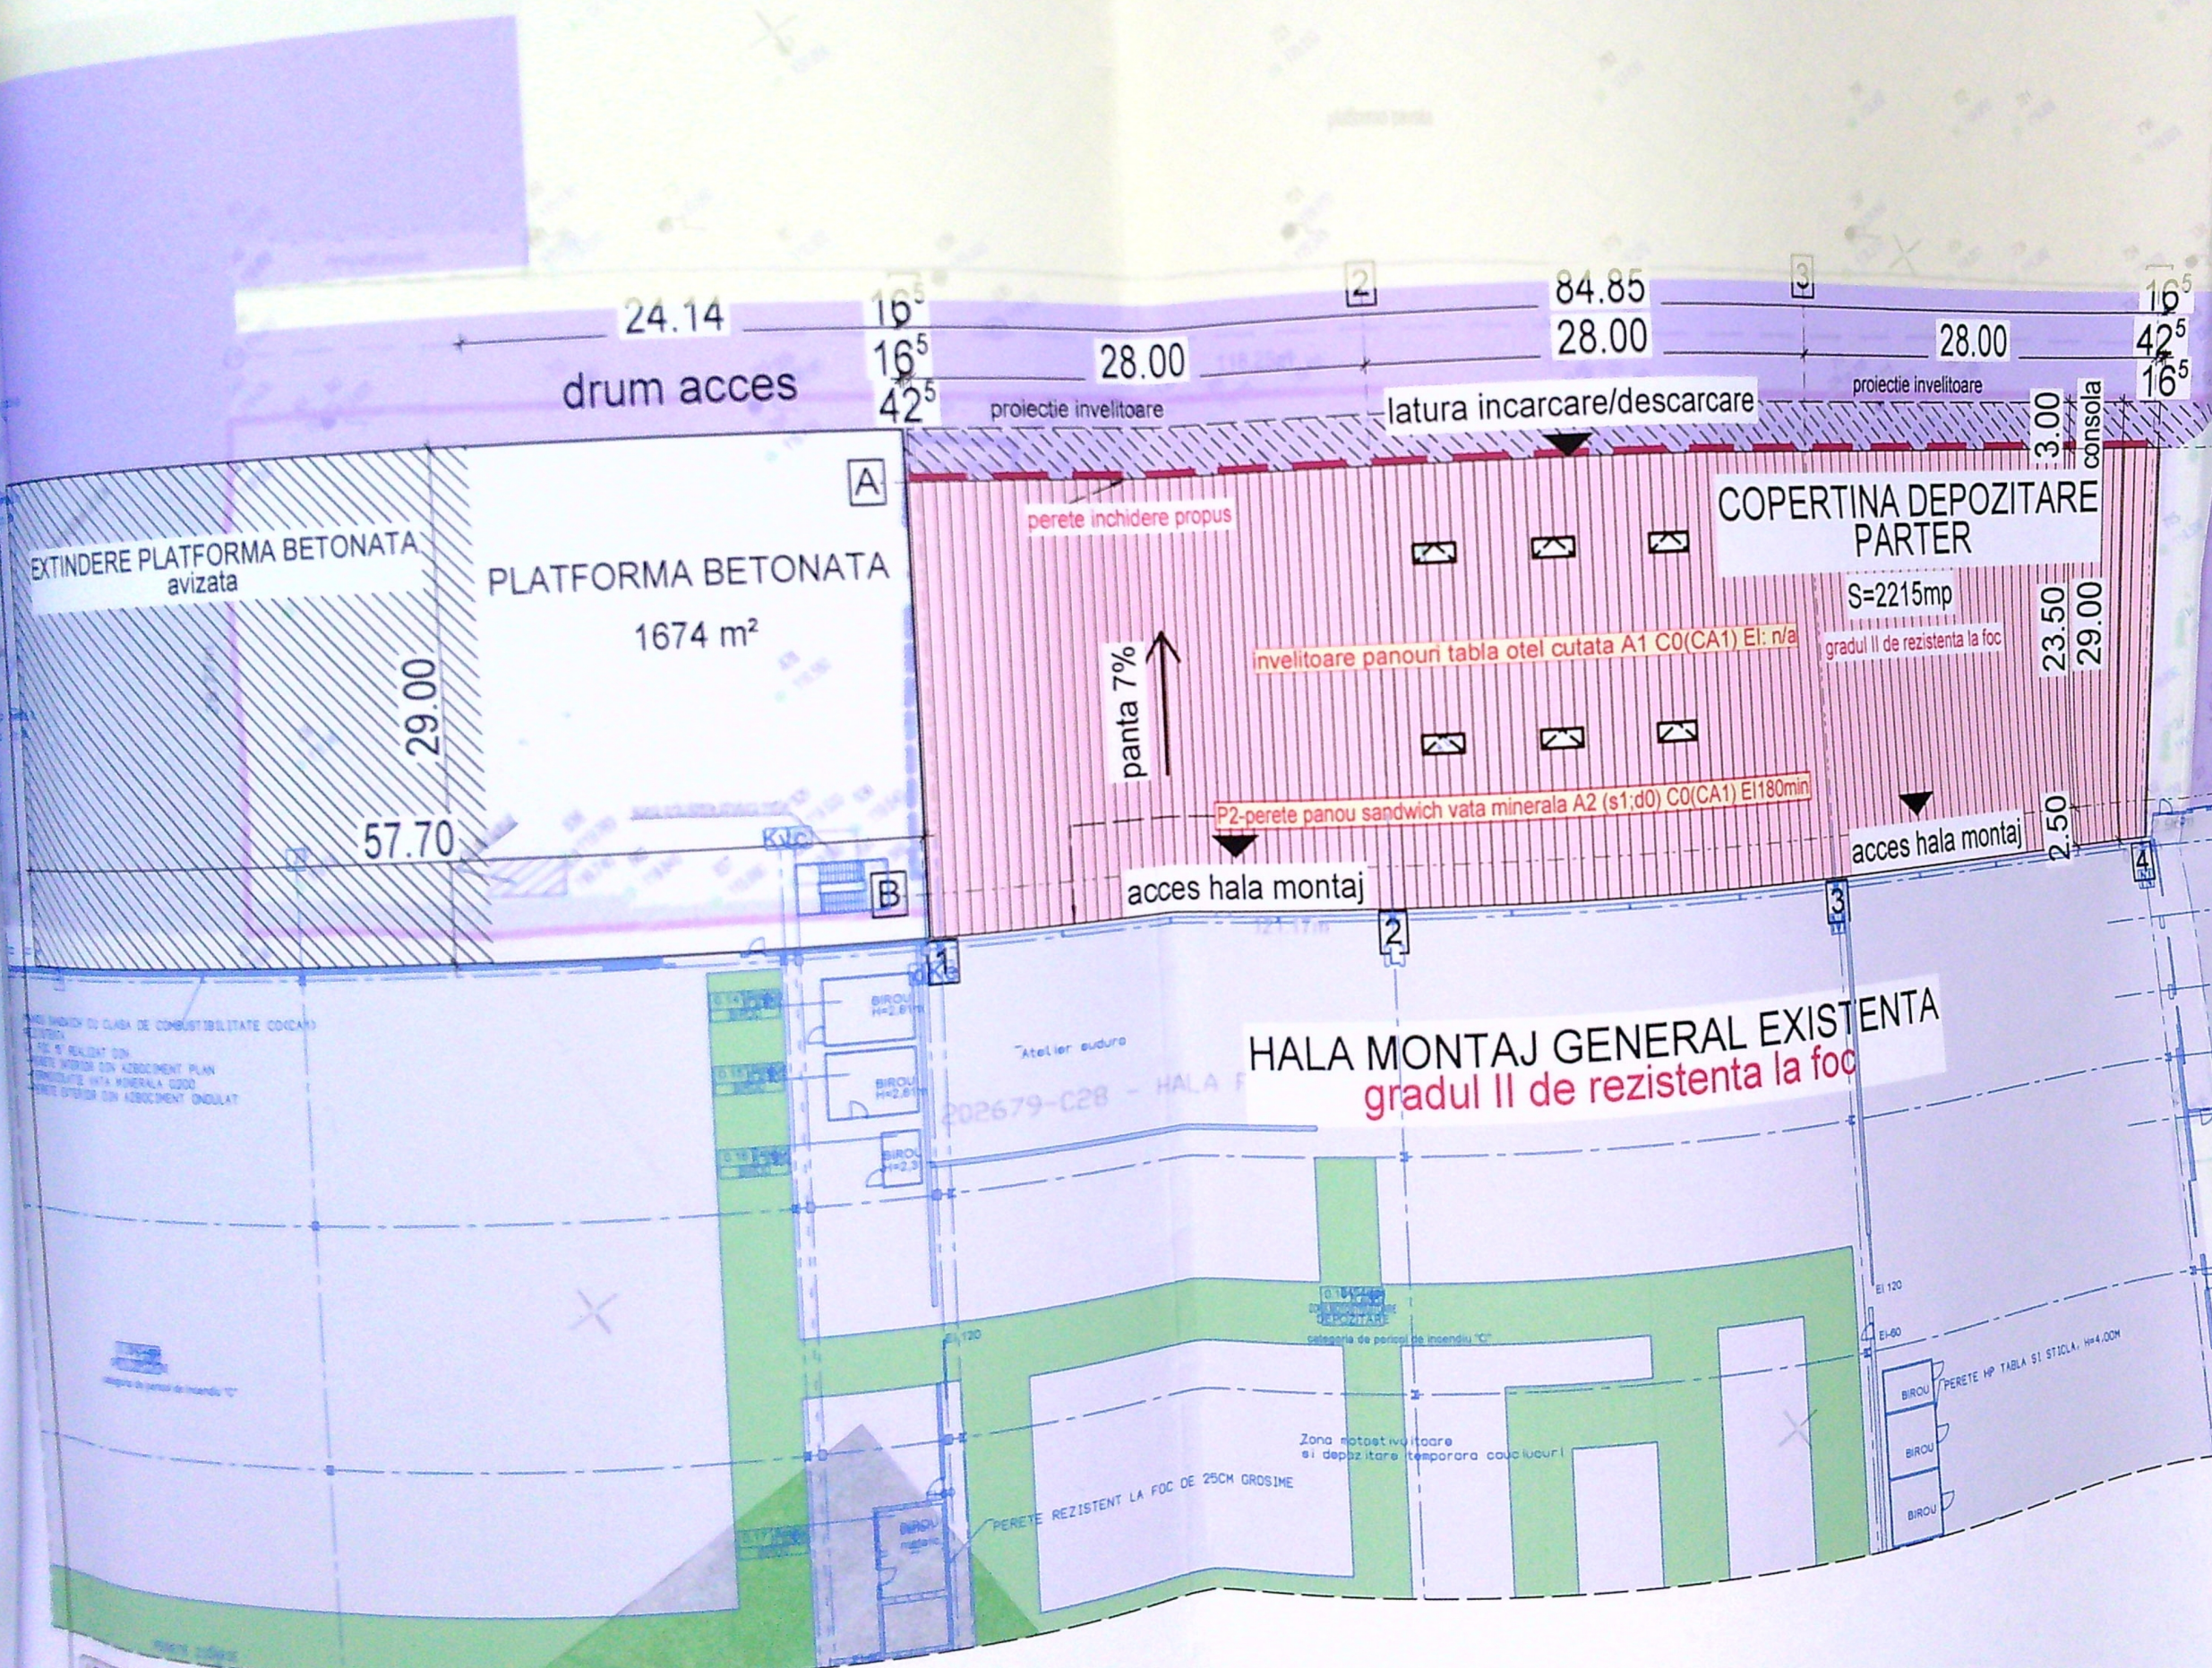

PROIECTANT STRUCTURA:
SC QUANTUM CONSTRUCT SRL
Adresa: Str. Foltanului nr.131A, Vanatori
RO24391259; J17/1651/2008
E-mail: office@quantum-group.ro; Web: www.quantum-group.ro
P.F.A. SATMARE AURELIAN ADRIAN
Adresa: Com. Vanatori, Str. Foltanului, nr. 131A, jud. Galati
33120844, F17/367/05.05.2014

BENEFICIAR: FORD ROMANIA S.A.

SPECIFICATIE	NUME	SEMNATURA	SCARA	DATA
SEF PROIECT	arh. BOGDAN PINTILIE		1/500	03.2020
SEF PROIECT SPEC	arh. DANIEL ENE			
	arh. ADELINA ANDREI			
	ADELINA ANDREI			

TITLU PROIECT: MODIFICARE DE T
AUTORIZATA PRIM
INCHIDERE CANO

ADRESA PROIECT: Jud. Dolj, Mun. Craiova, S

TITLU PLANSA: PLA

DISCIPLINA CORP CL