
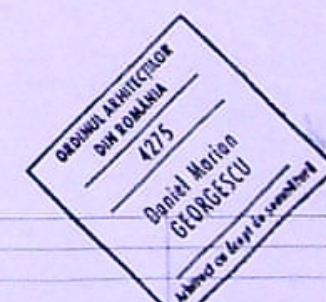
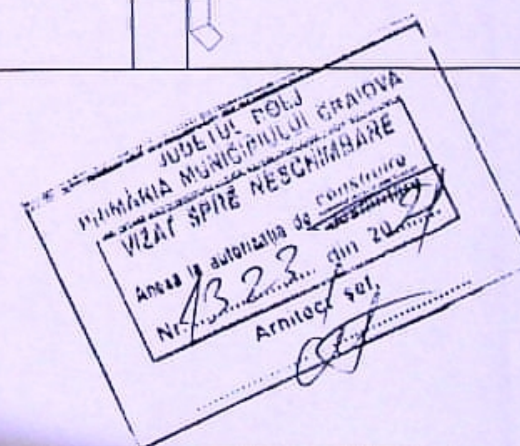
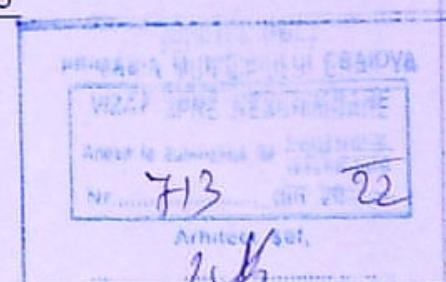


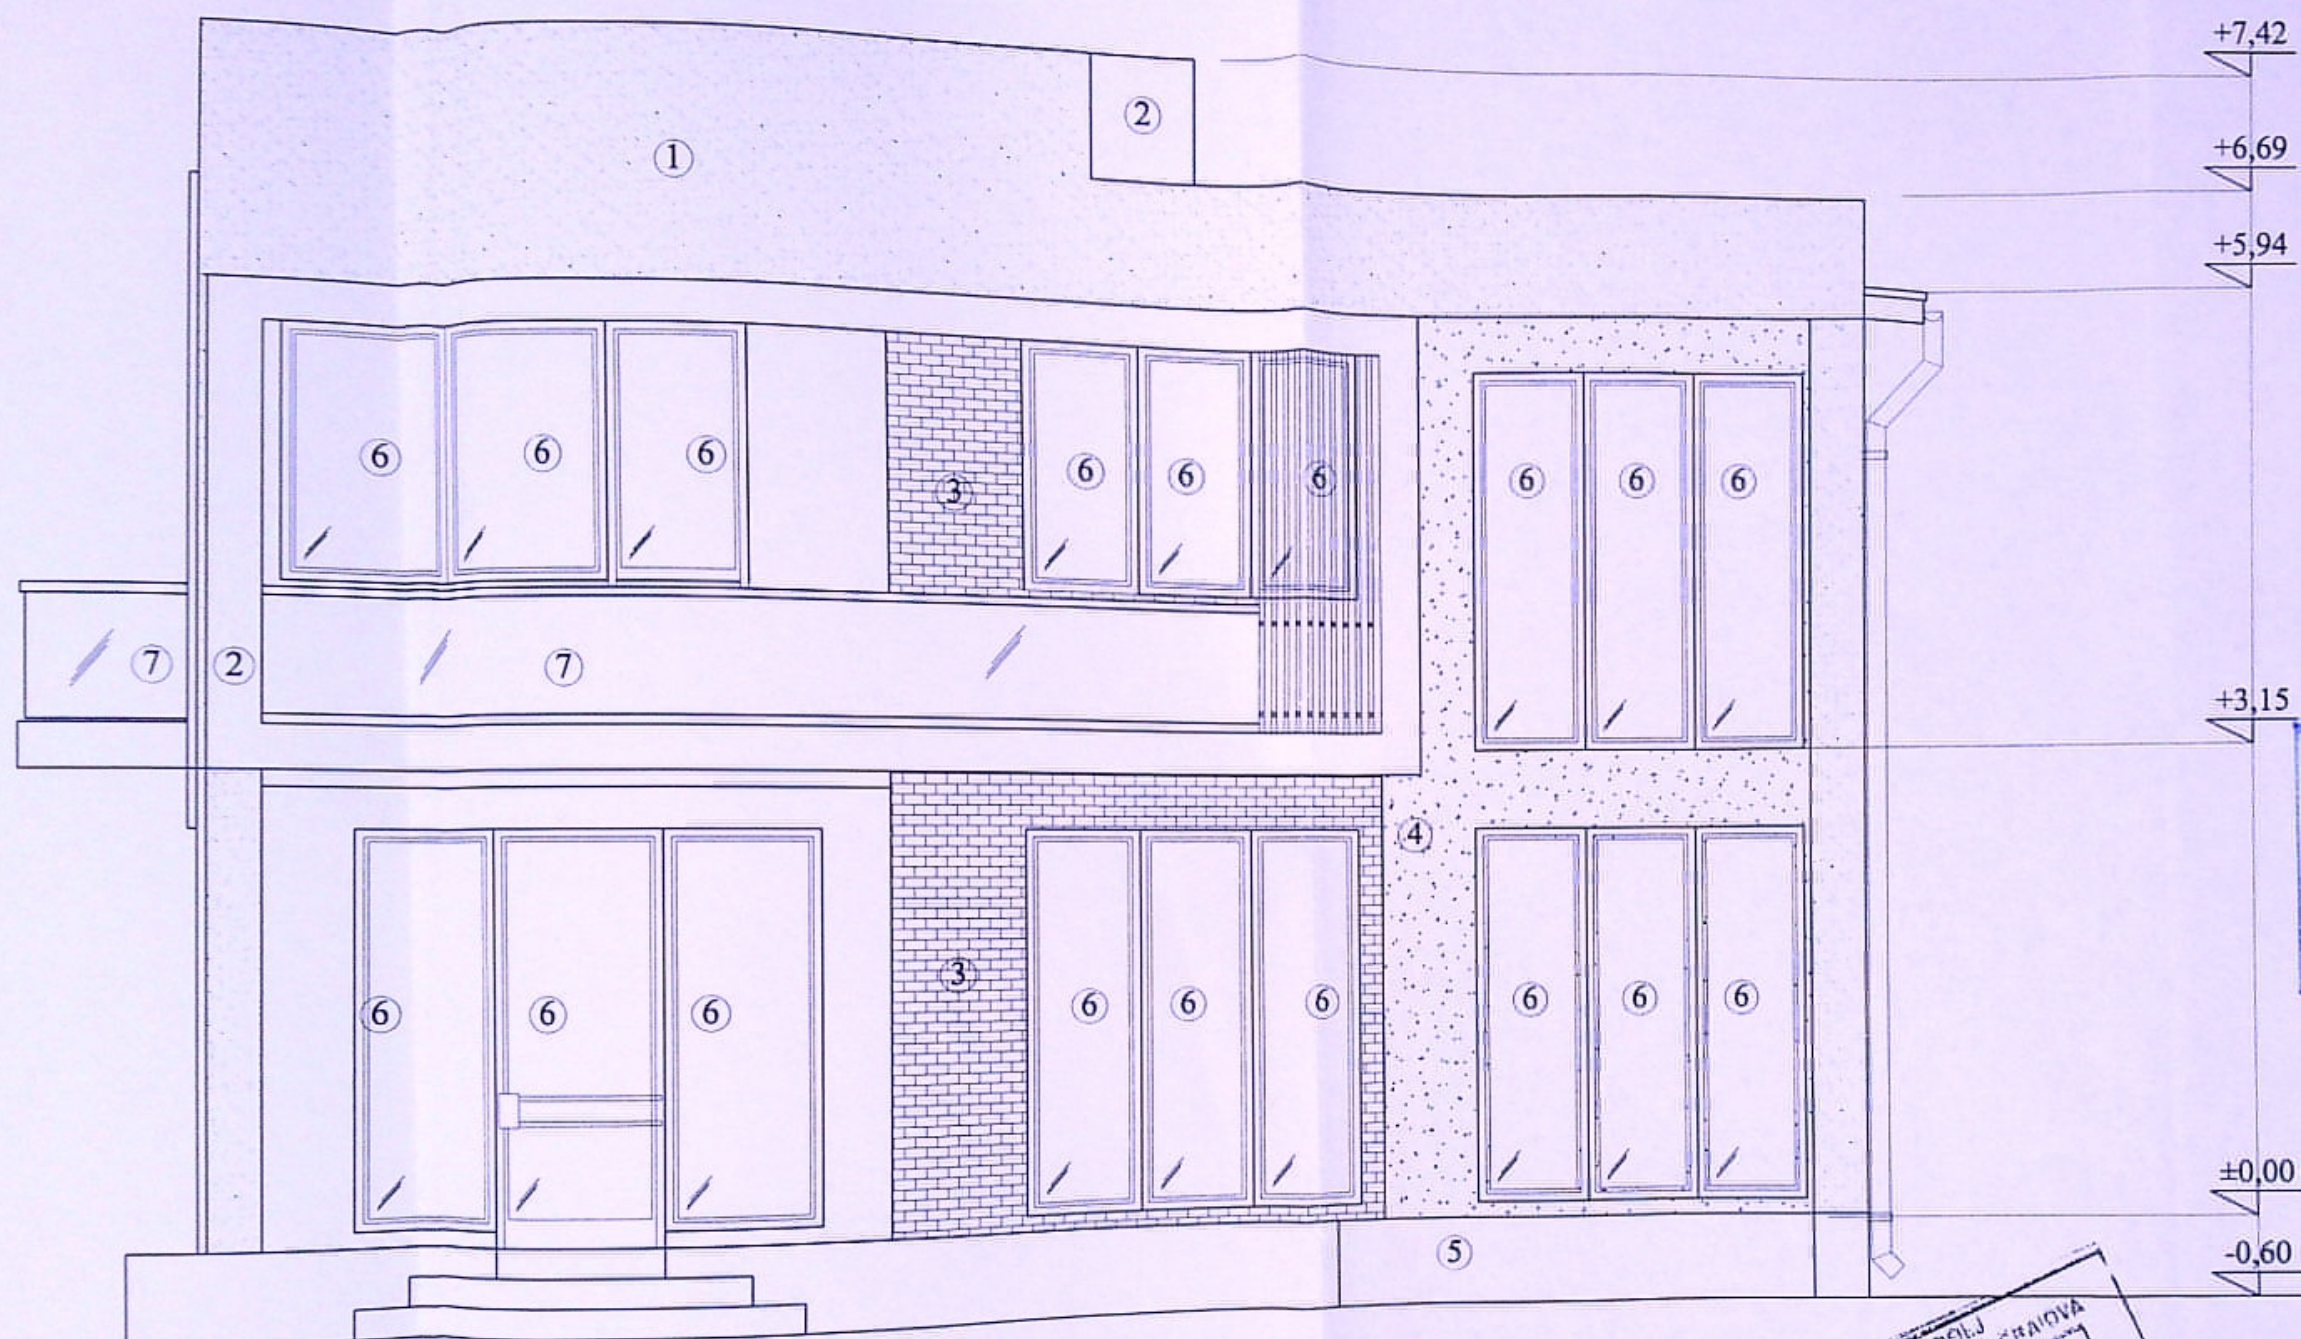

- 1 Alucobond - gri
2. Tencuiala decorativa - alb
3. Tencuiala decorativa - caramiziu
4. Tencuiala decorativa - piatra naturala
5. Tencuiala decorativa - gri
6. Tamplarie PVC Mahon/negru cu geam termopan
7. balustrada - sticla

REFERAT / EXPERTIZA NR. / DATA


RISTIAN Pr. nr. 165/2021

UNITA P+1E
ire teren
t nr. 1A, JUD. DOLJ

Faza
D.T.A.C.

A - 07

112

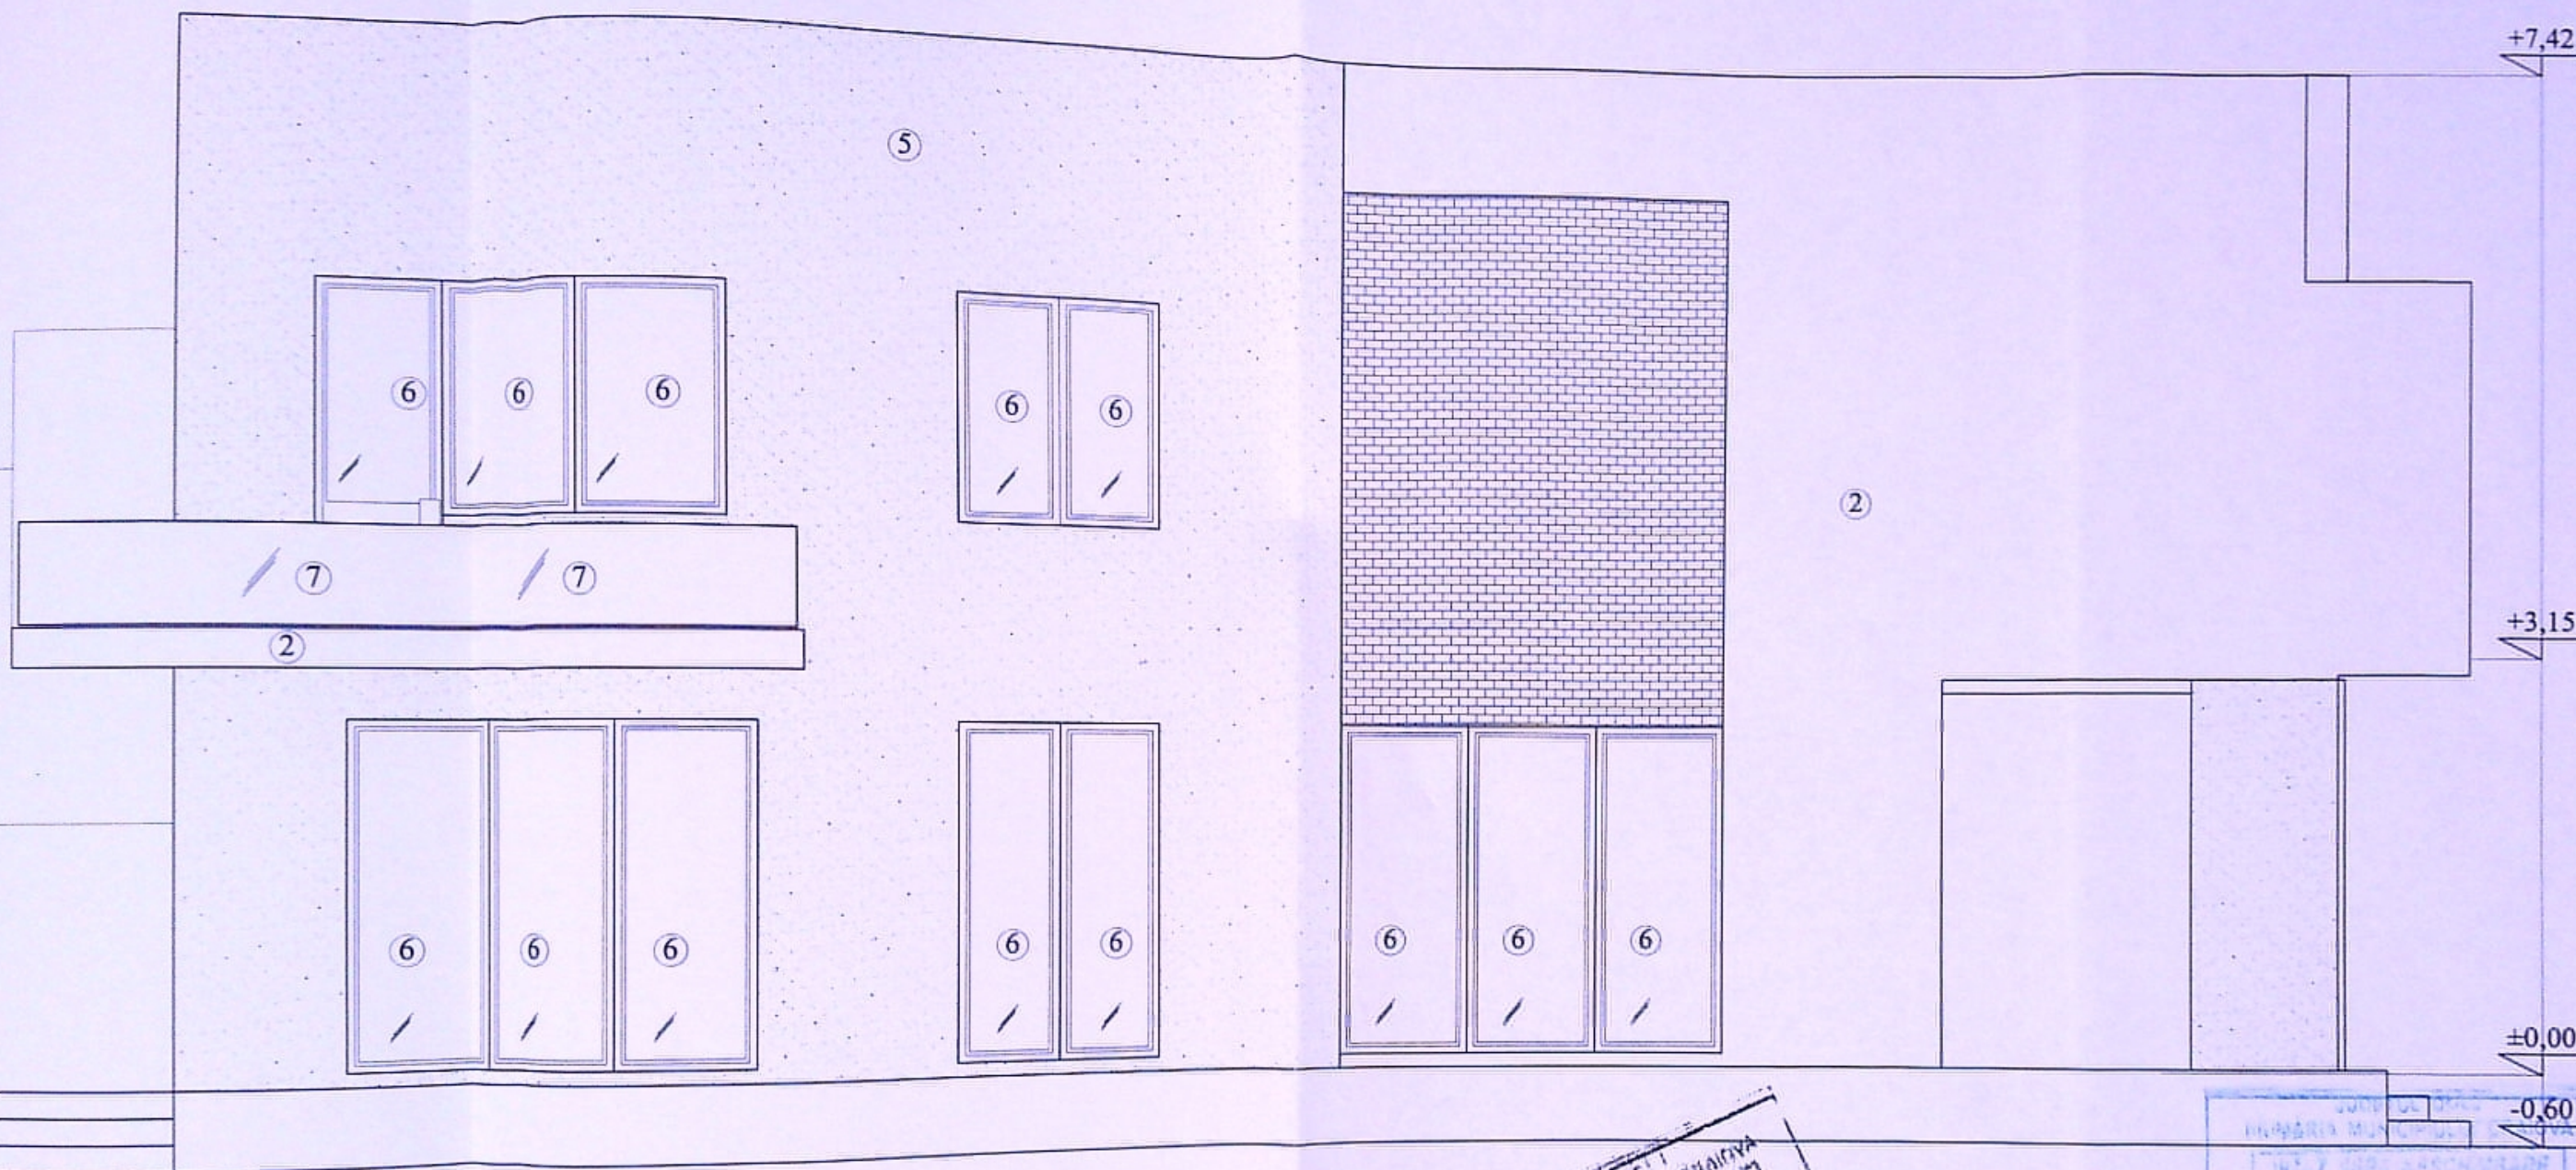

- 1 Alucobond - gri
2. Tencuiala decorativa - alb
3. Tencuiala decorativa - caramiziu
4. Tencuiala decorativa - piatra naturala
5. Tencuiala decorativa - gri
6. Tamplarie PVC Mahon/negru cu geam termopan
7. balustrada - sticla


JUDEȚA DOLJ
 PRIMĂRIA MUNICIPIULUI CRAIOVA
 VIZAT ȘI PE NEȘCHIMBARE
 Anasa în baza planului de construcție
 Nr. 1323 din 20.09.2021
 Arhitect Gel.

JUDEȚA DOLJ
 PRIMĂRIA MUNICIPIULUI CRAIOVA
 VIZAT ȘI PE NEȘCHIMBARE
 Nr. 713 din 22.09.2021
 Arhitect Gel.



ORDONATOR
 DOLJ
 4275
 Daniel Marian
 GEORGESCU
 Arhitect de Șef de Proiect

ERTIZA NR. / DATA

ISTIAN Pr. nr. 165/2021
 NTA P+1E
 teren
 r. 1A, JUD. DOLJ
 Faza
 D.T.A.C.
 A - 08

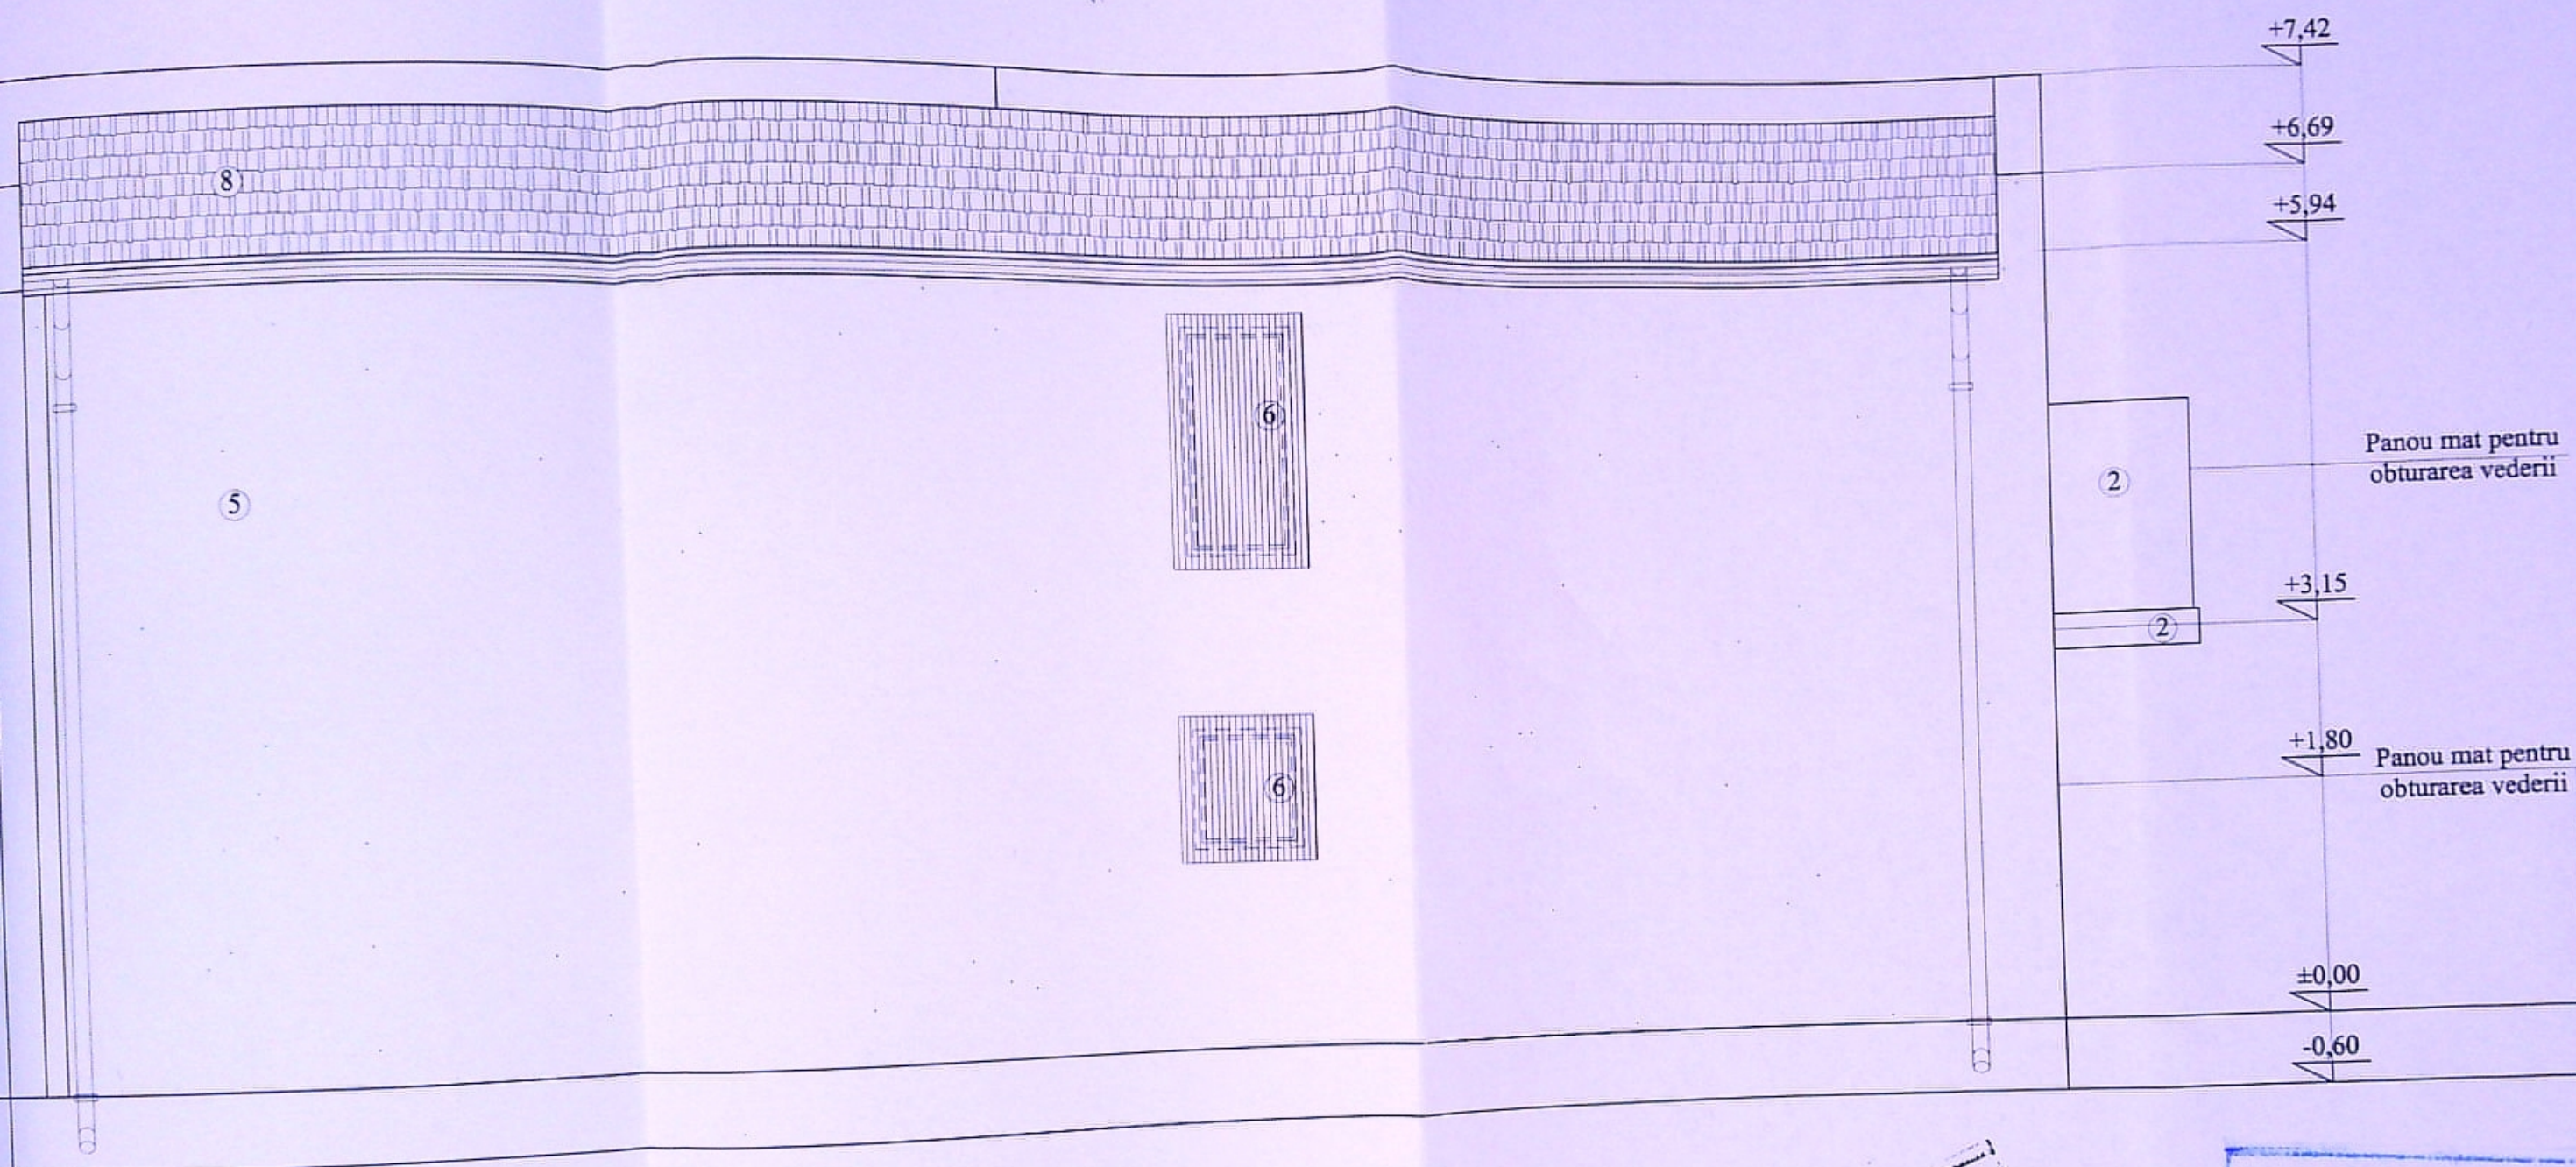

2. Tencuiala decorativa - alb
5. Tencuiala decorativa - gri
6. Tamplarie PVC Mahon/negru cu geam termopan cu panou mat pentru obturarea vederii
7. balustrada - sticla
8. Invelitoare tabla tip Lindab Negru mat cu opritoare de zapara

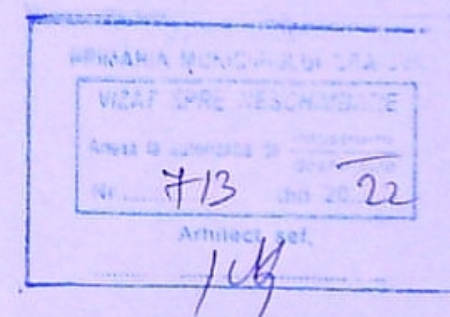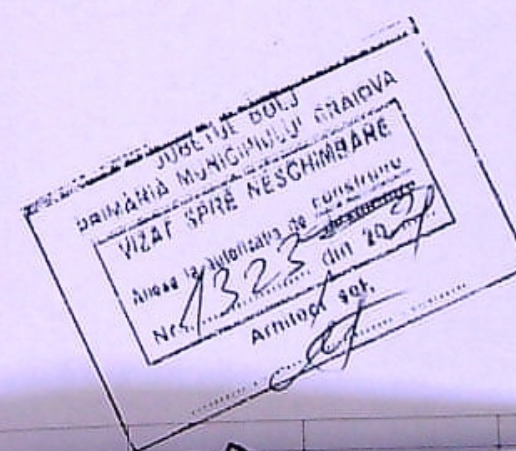

IR. / DATA

Pr. nr. 165/2021

IE

Faza

D. DOLJ

D.T.A.C.

A - 10