


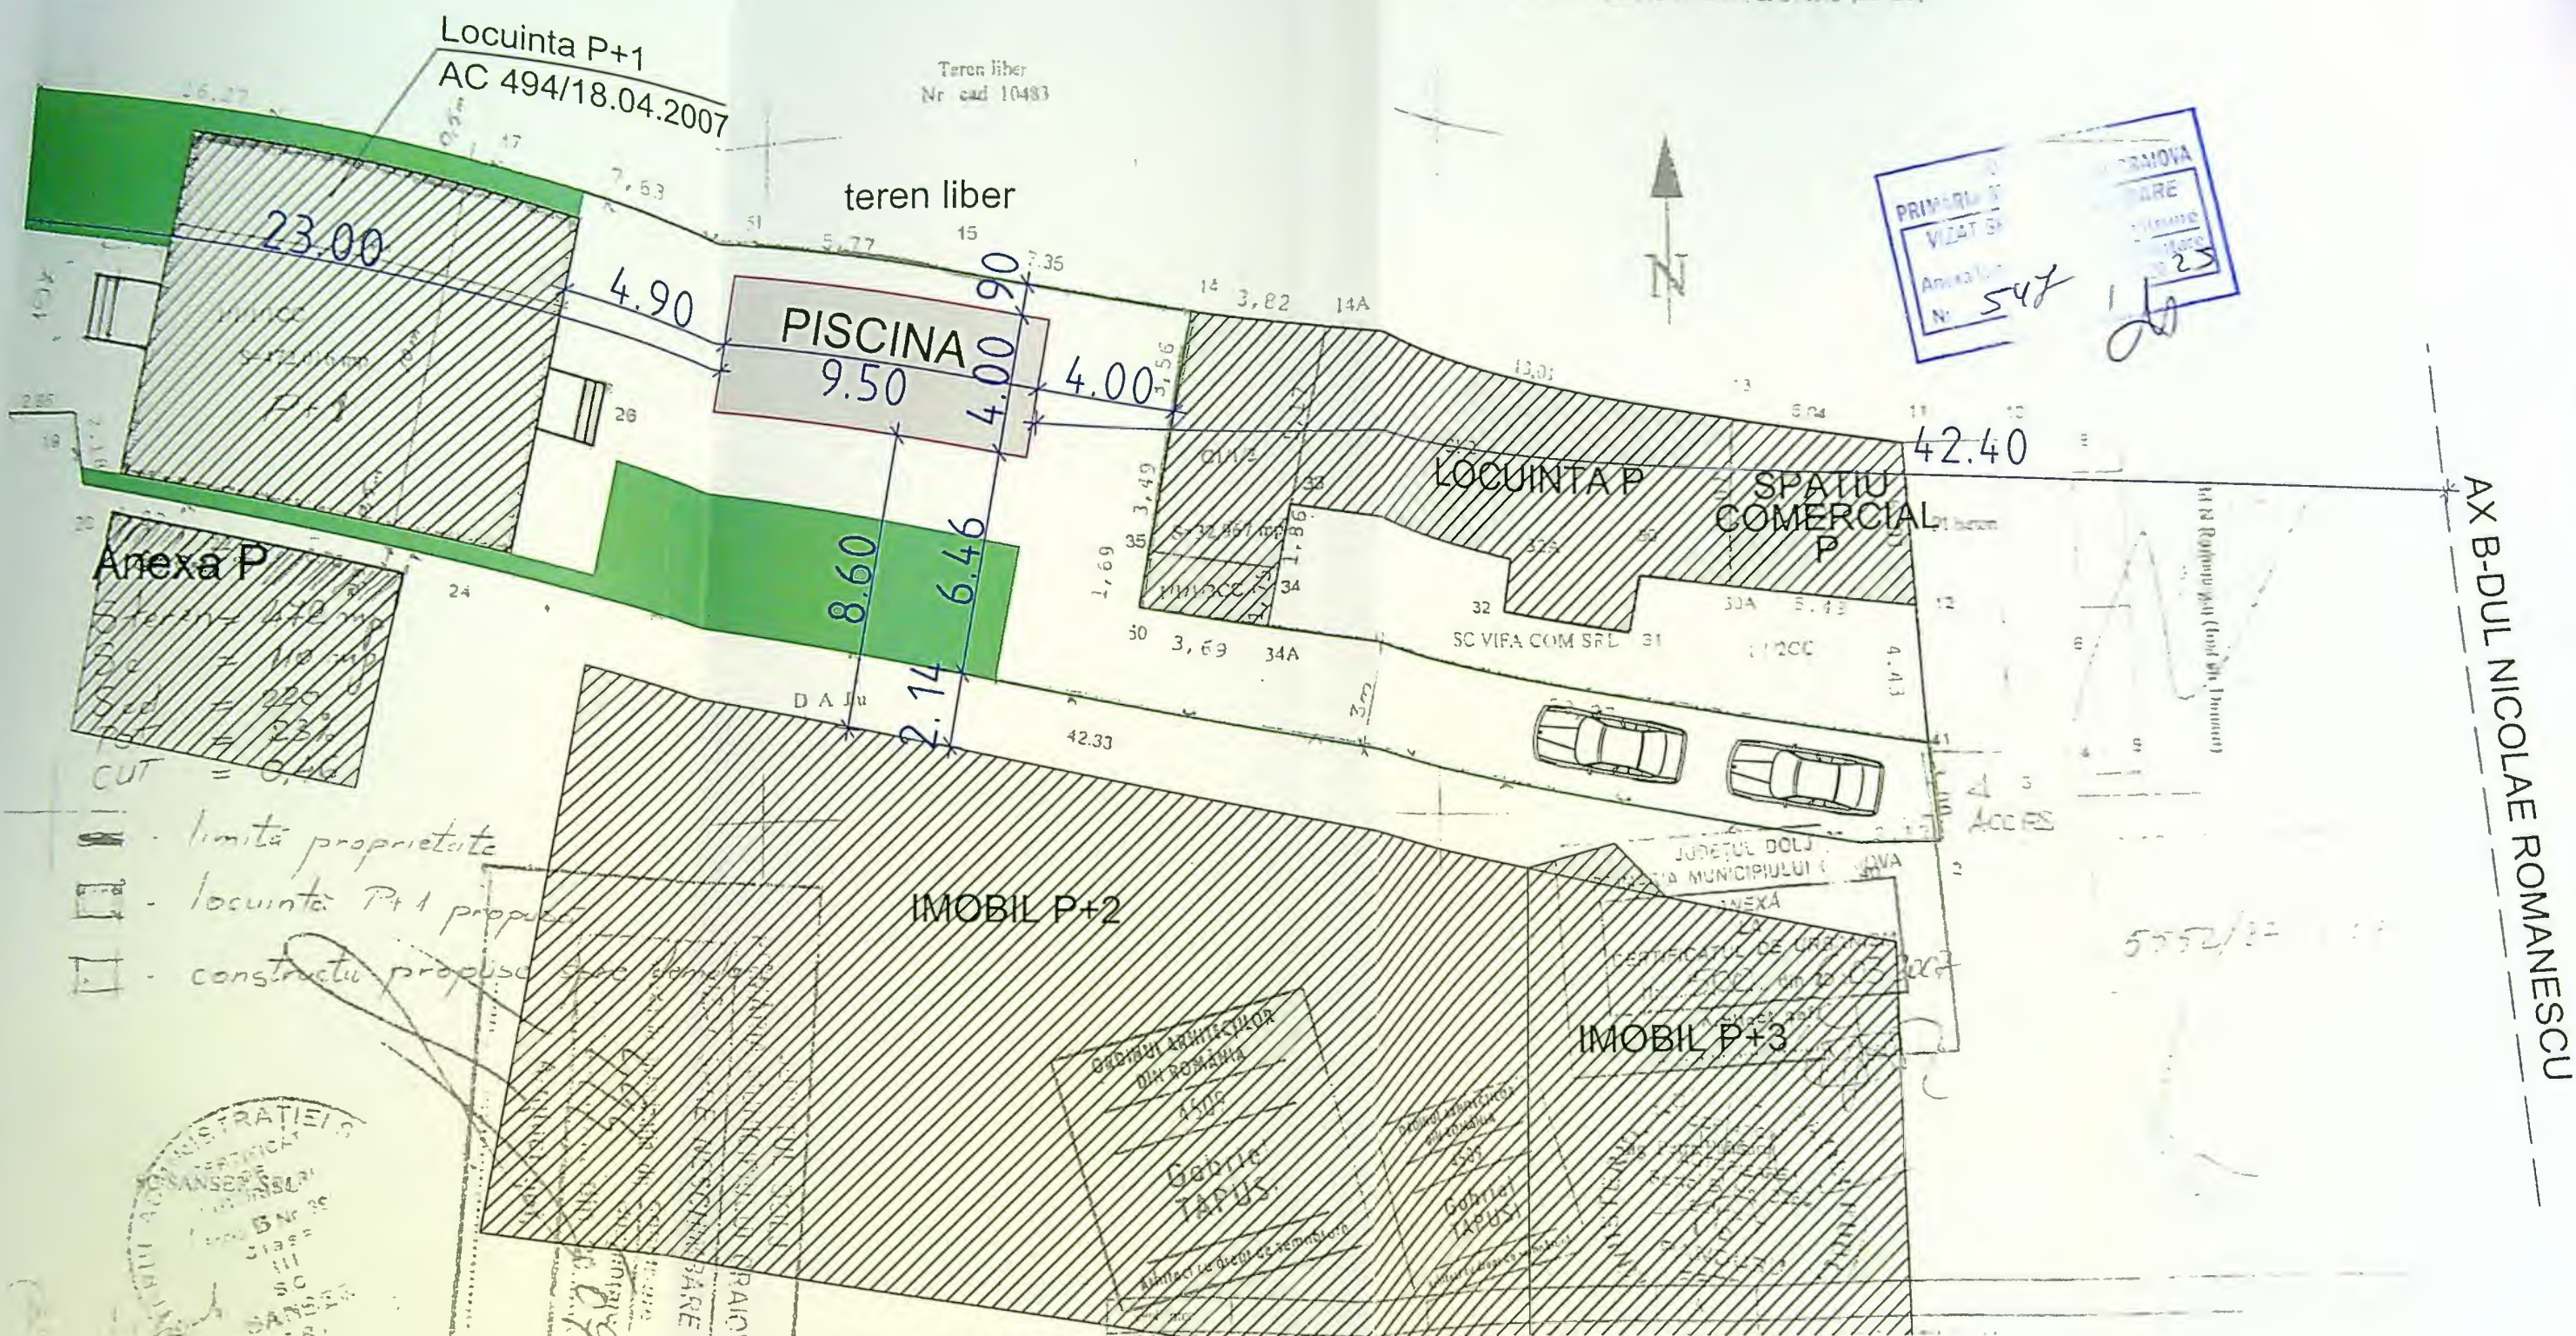

S teren	472,00 mp
SC existenta	110,00 mp
SC propusa	38,00 mp
SC totala	148,00 mp
SCD existenta	220,00 mp
SCD propusa	38,00 mp
SCD totala	258,00 mp
POT existent	23,30%
POT propus	31,35%
CUT existent	0,46
CUT propus	0,54
spatiu verde	95,00 mp