




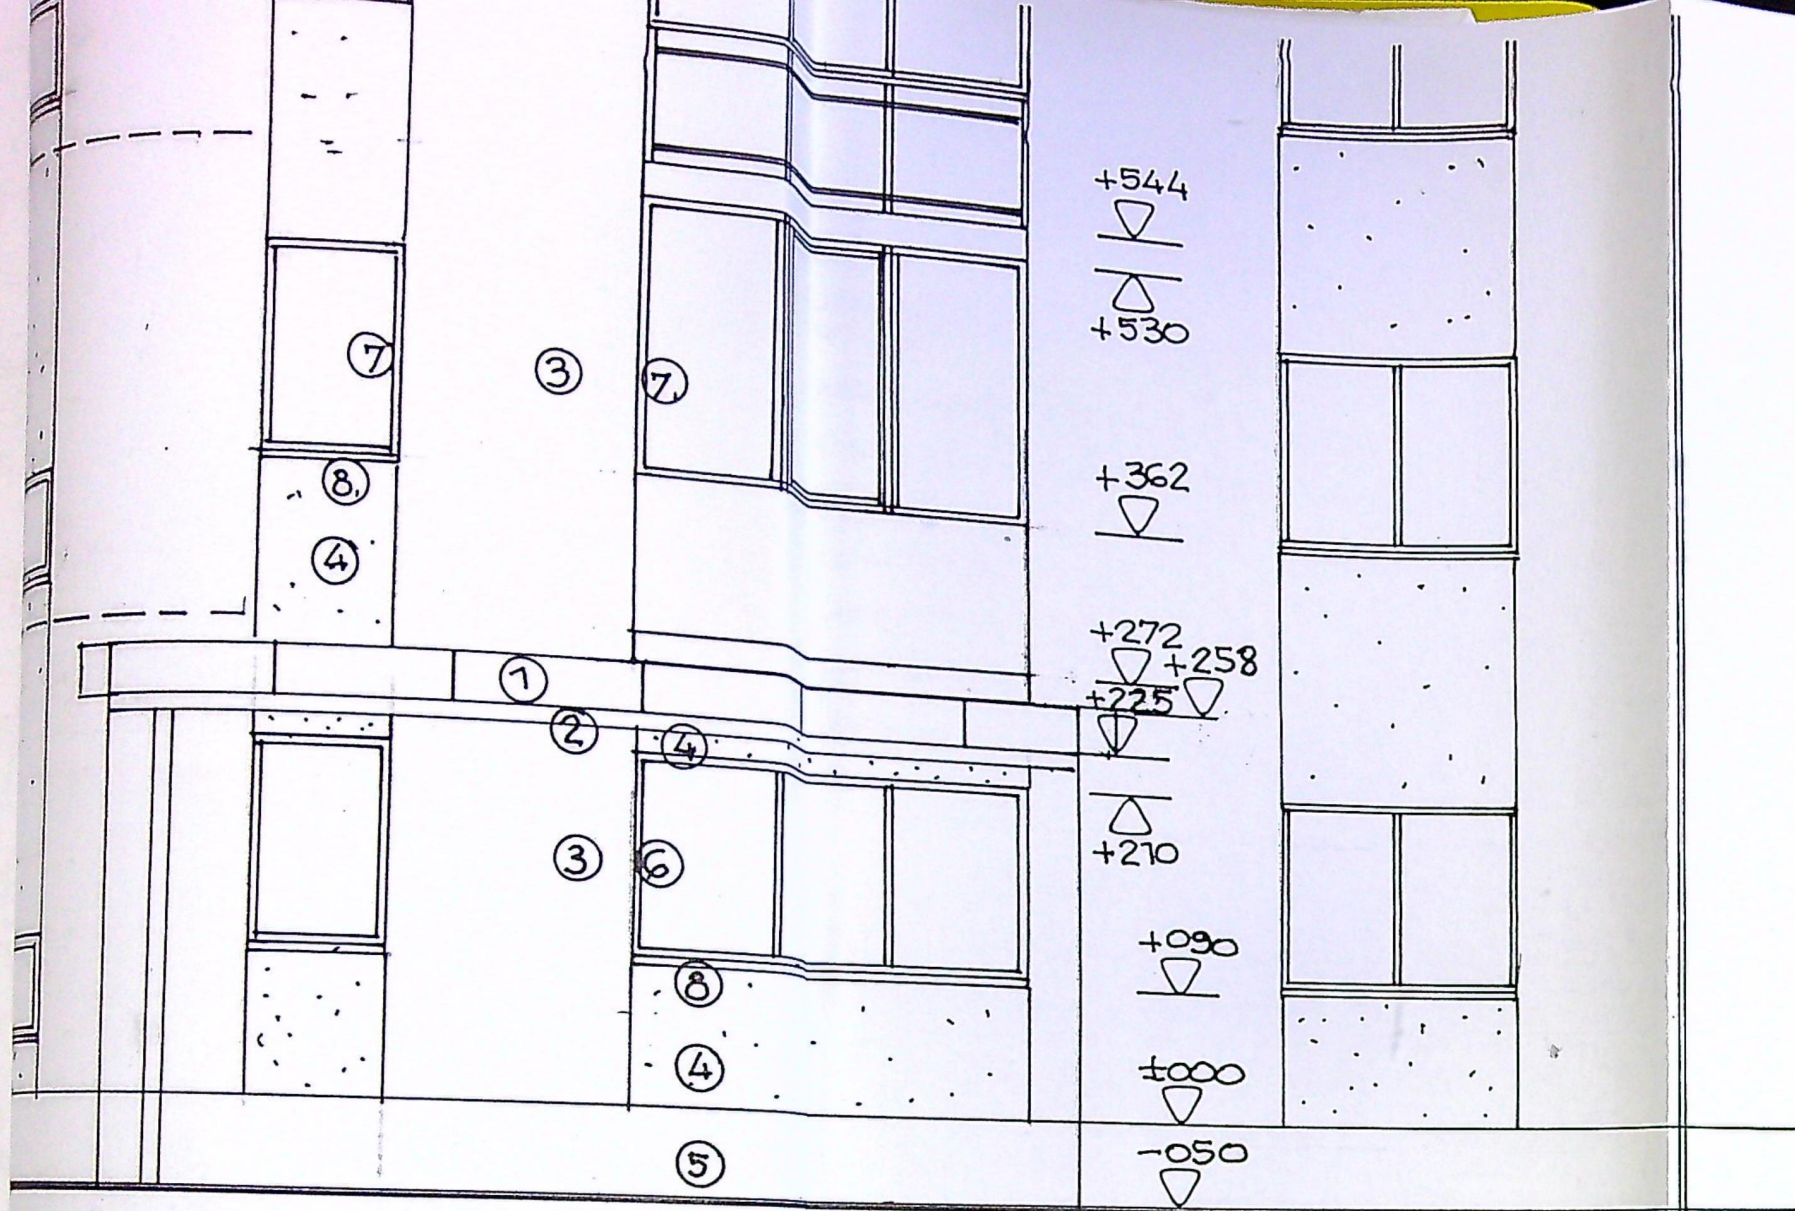

012
RA2 * BALCON STUDIAT ● ELEVATIE VEST

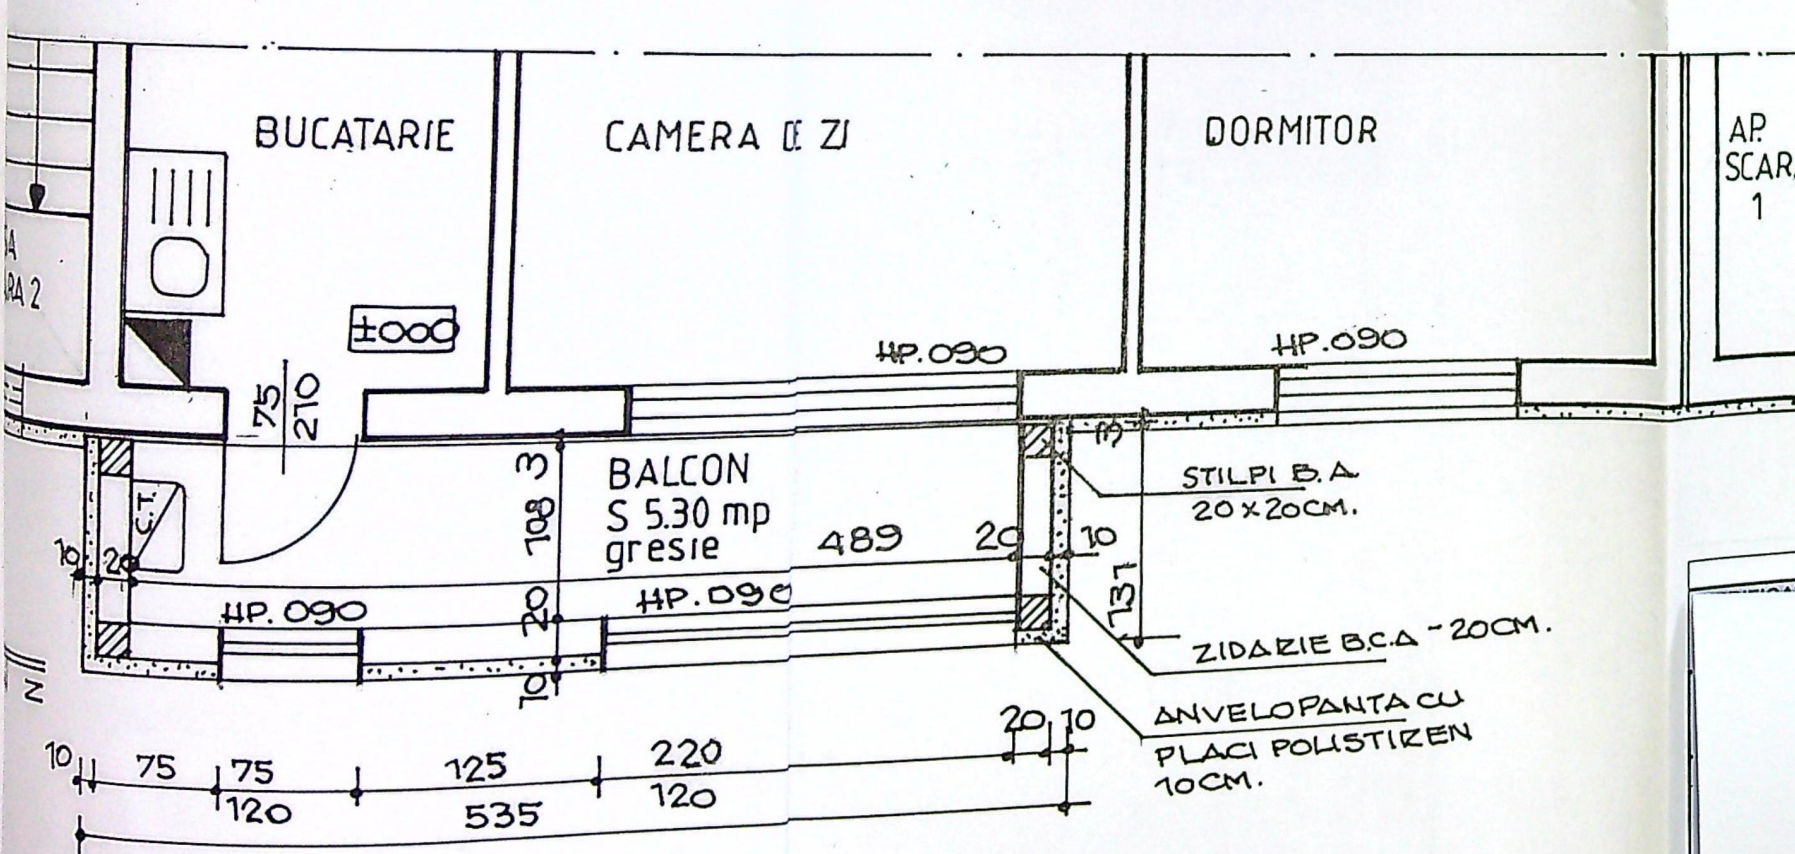

SECTIUNEA A-A VEST
CISMARU ADRIANA
2023

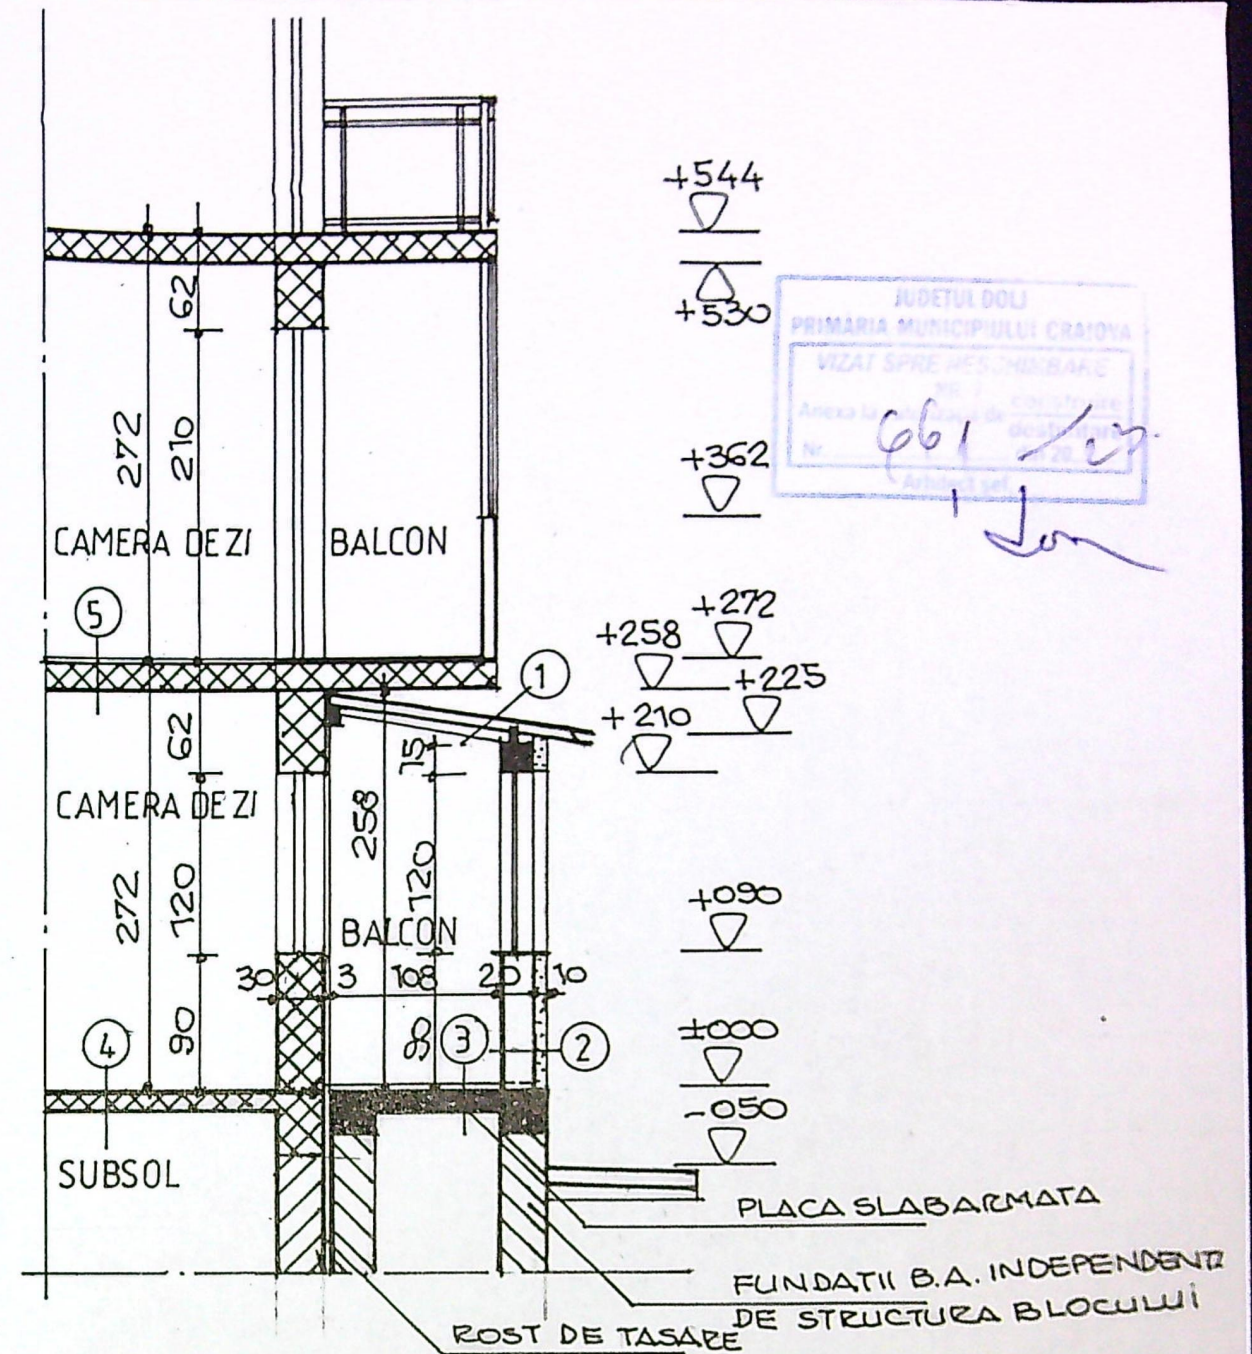

- 1.- invelitoare panouri termoizolante/ gri = 10 cm
 - grinzi metalice 8x8 cm
 - folie anticondens
 - placi gips carton EI 30
- 2.- zidarie din blocuri b.c.a. - 20 cm
 - termosistem (termoizolatie din polistiren exp. 10 cm + plasa + tencuieli speciale
 - finisaje exterioare - tenc. Decorative / ocru deschis
- 3.- pard. Gresie sanitare
 - sapa mortar M100T- 3,5 cm
 - planseu slab armat - 120cm
 - pletris= 10 cm
 - pamint compactat
- 4.- pard. parchet
 - sapa mortar M100T- 3,5 cm
 - planseu prefabricat din b.a. - 12 cm
 - tencuieli + spoile
- 5.- pard. Parchet
 - sapa mortar M100T- 3,5 cm
 - planseu prefabricat b.a - 12 cm
 - tencuieli + zugraveli

ORDINUL ARHITECTURILOR
DIN ROMANIA
00028
Adriana
CISMARU

DATA	
Pr. nr.	1675 2022
Faza	DTAC PTH
Pl. nr.	A3