


PLAN DE AMPLASAMENT SI DELIMITARE A IMOBILULUI LOTUL 1

scara 1:1000

Nr. cadastral	Suprafata masurata (mp)	Adresa imobilului: Extravilan
241298	1110	mun. Craiova, T75, P12

Nr. Carte Funciara	Unitatea Administrativ Teritoriala (UAT)
	CRAIOVA

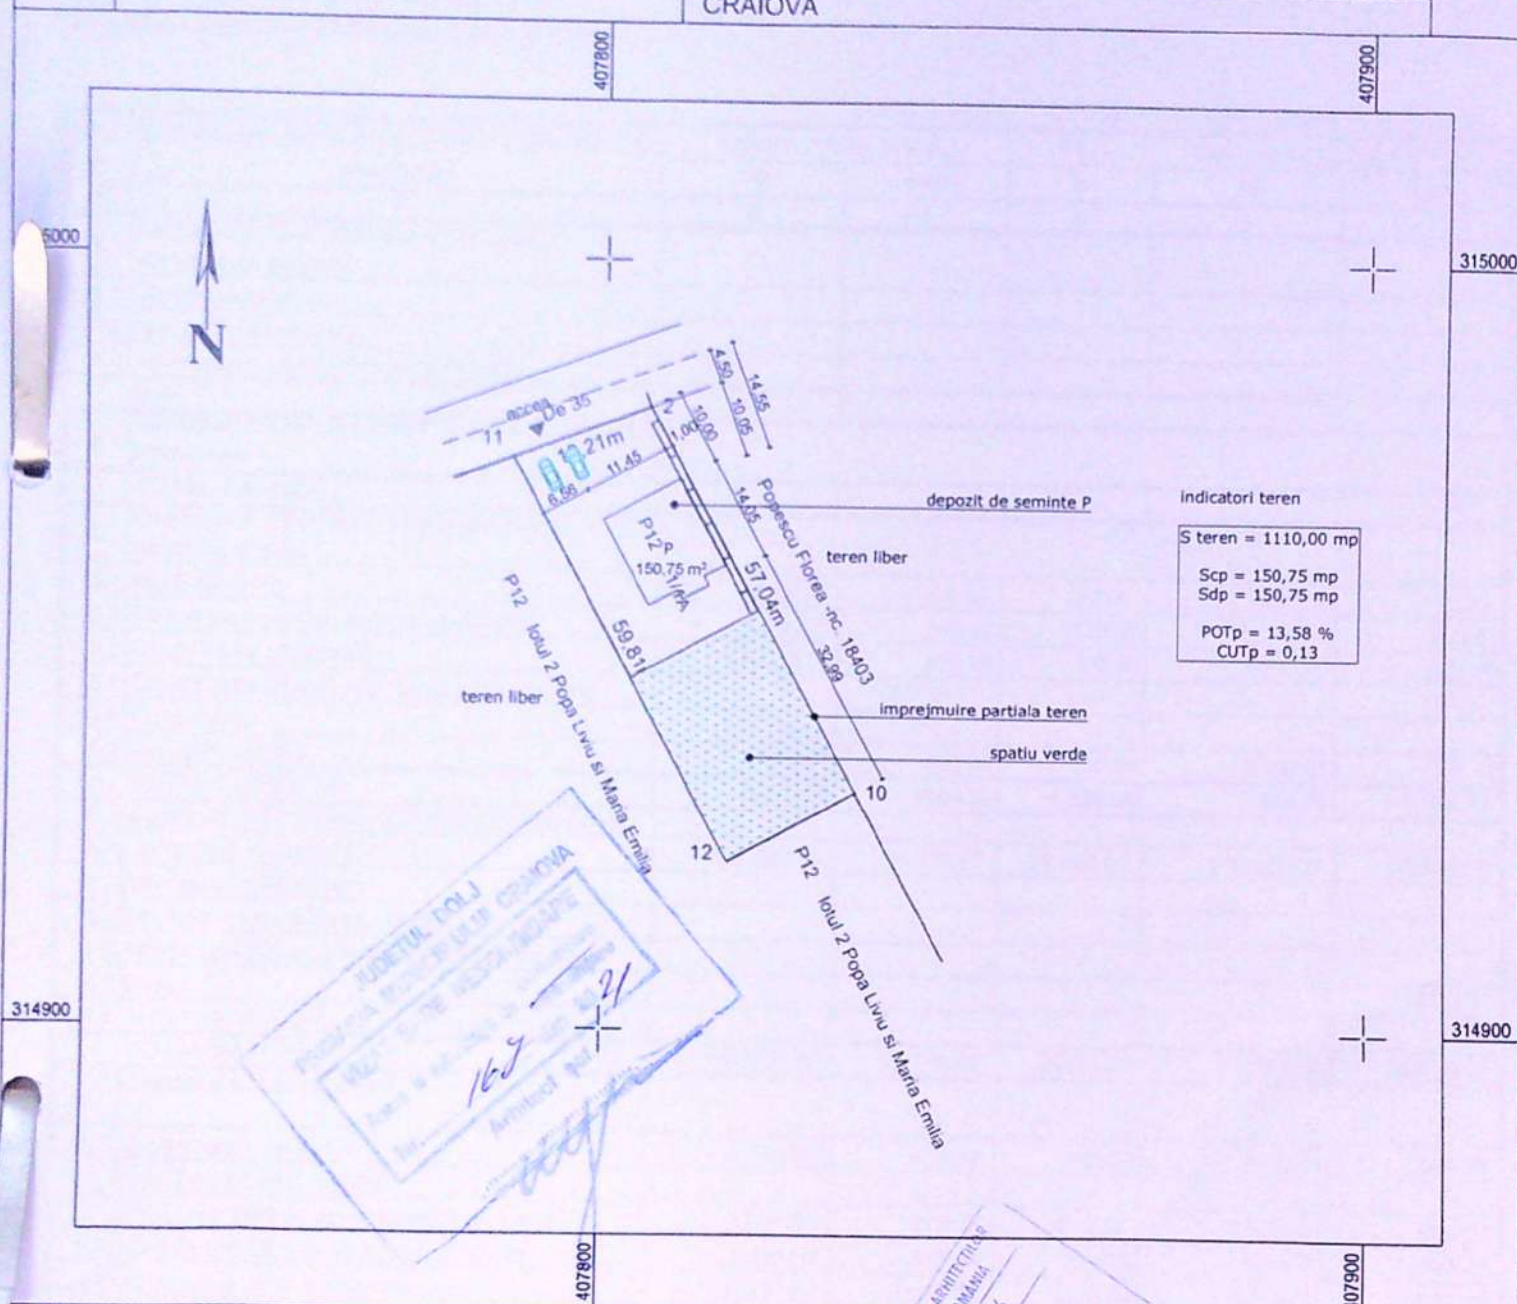

Indicatori teren

S teren = 1110,00 mp
Scp = 150,75 mp
Sdp = 150,75 mp
POTp = 13,58 %
CUTp = 0,13

A. Date referitoare la teren

Nr. parcela	Categoria de folosinta	Suprafata (mp)	Mentuni
12	A	1110	Teren imprejmuit partial cu gard de beton, gard de sarma si limita conventionala
Total		1110	

B. Date referitoare la constructii

Cod	Destinatia	Suprafata construita la sol (mp)	Mentuni
Total			
Verif/expert	Nume	Semnatura	Cerinta
Referat/expertiza nr./data			
Executant: TOPOGRAFIC CONSTRUCTII			
Confirm executarea masuratorilor la teren			
Specificatie	Nume	Semnatura	SCARA:
Sef Proiect	c.arh.SORIN DUMITRASCU		1:1000
Proiectat	c.arh.SORIN DUMITRASCU		DATA :
Desenat	c.arh.SORIN DUMITRASCU		2020
Confirm introducerea imobilului in baza de date integrata si atribuirea numarului cadastral			
Stampila BCPI			
PLAN DE SITUATIE			

B.I.A. DUMITRASCU SORIN

Executant: TOPOGRAFIC CONSTRUCTII

Confirm executarea masuratorilor la teren

Specificatie

Sef Proiect

Proiectat

Desenat

Nume

Semnatura

SCARA:

DATA :

1:1000

2020

ATANASE CATALIN SI ATANASE ANCA-MARIA

Confirm introducerea imobilului in baza de date integrata si

atribuirea numarului cadastral

CONSTRUIRE DEPOZIT SEMINTE P

CRAIOVA, T75, P12, LOT1


Stampila BCPI

PLAN DE SITUATIE

MAR. 2020
PR. NR.
/2020

FAZA:
D.T.A.C.

15

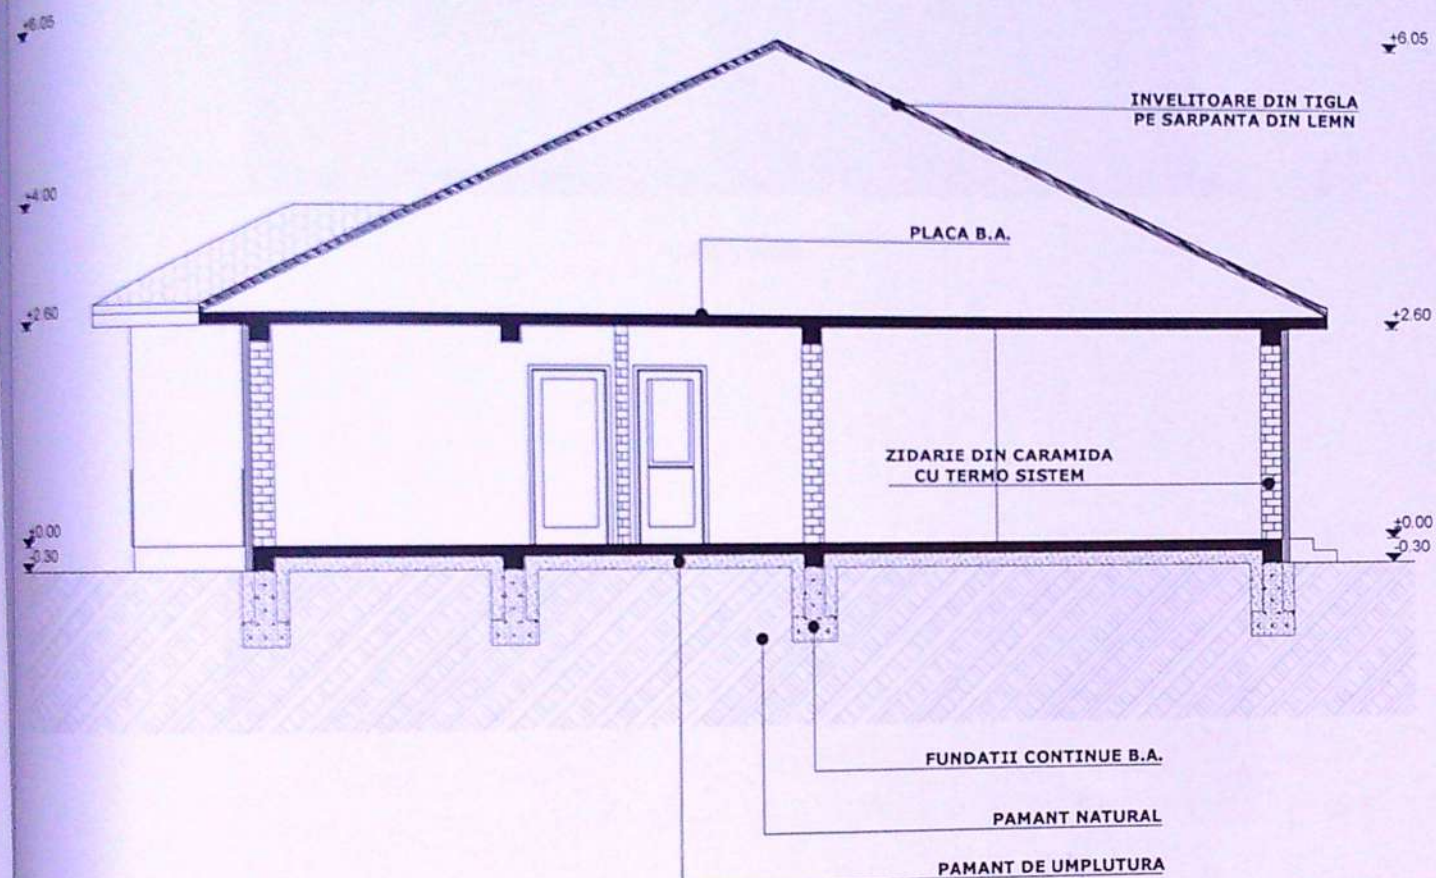

Verif/expert	Nume	Semnatura	Cerinta	Referat/expertiza nr./data	PR. NR.
				ATANASE CATALIN SI ATANASE ANCA-MARIA	92/2020
				CONSTRUIRE DEPOZIT SEMINTE P-CONSTRUCTIE PROVIZORIE CU DURATA DE AMPLASARE 10 ANI SI IMPREJMUIRE PARTIALA TEREN mun. Craiova, str. T75/P12, jud. Dolj	FAZA: D.T.A.C.
Specificatie	Nume	Semnatura	SCARA:	SECTIUNE CARACTERISTICA	
Def Proiect	c.arh.SORIN DUMITRASCU		1:100		
Proiectat	c.arh.SORIN DUMITRASCU		DATA :		
Desenat	c.arh.SORIN DUMITRASCU		2020		



FATADA NORD




FATADA SUD

- LEGENDA**
- INVELITOARE DIN TABLA PE SARPANTA DIN LEMN
 - TENCUIALA DECORATIVA
 - TAMPLARIE P.V.C. CU GEAM TERMO-IZOLANT
 - TENCUIALA DE SOCLU

Verif/expert	Nume	Semnatura	Cerinta	Referat/expertiza nr./data	PR. NR.
				ATANASE CATALIN SI ATANASE ANCA-MARIA	94/2020
Specificatie	Nume	Semnatura	SCARA:	CONSTRUIRE DEPOZIT SEMINTE P -CONSTRUCTIE PROVIZORIE CU DURATA DE AMPLASARE 10 ANI SI IMPREJMUIRE PARTIALA TEREN mun. Craiova, str. T75/P12, jud. Dolj	FAZA:
Sef Proiect	c.arh.SORIN DUMITRASCU		1:100		D.T.A.C.
Proiectat	c.arh.SORIN DUMITRASCU		DATA :	FATADA NORD SI FATADA SUD	
Desenat	c.arh.SORIN DUMITRASCU		2020		



- INVELITOARE DIN TABLA PE SARPANTA DIN LEMN
- TENCUIALA DECORATIVA
- TAMPLARIE P.V.C. CU GEAM TERMO-IZOLANT
- TENCUIALA DE SOCLU

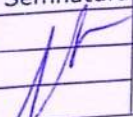				Referat/expertiza nr./data	
Verif/expert	Nume	Semnatura	Cerinta	ATANASE CATALIN SI ATANASE ANCA-MARIA	
B.I.A. DUMITRASCU SORIN				PR. NR. 97/2020	
AUT. NR. 02576				CONSTRUIRE DEPOZIT SEMINTE P -CONSTRUCTIE PROVIZORIE CU DURATA DE AMPLASARE 10 ANI SI IMPREJMUIRE PARTIALA TEREN mun. Craiova, str. T75/P12, jud. Dolj	
Specificatie	Nume	Semnatura	SCARA:	FAZA: D.T.A.C.	
Sef Proiect	c.arh.SORIN DUMITRASCU		1:100	FATADA VEST SI FATADA EST	
Proiectat	c.arh.SORIN DUMITRASCU		DATA :		
Desenat	c.arh.SORIN DUMITRASCU		2020		