


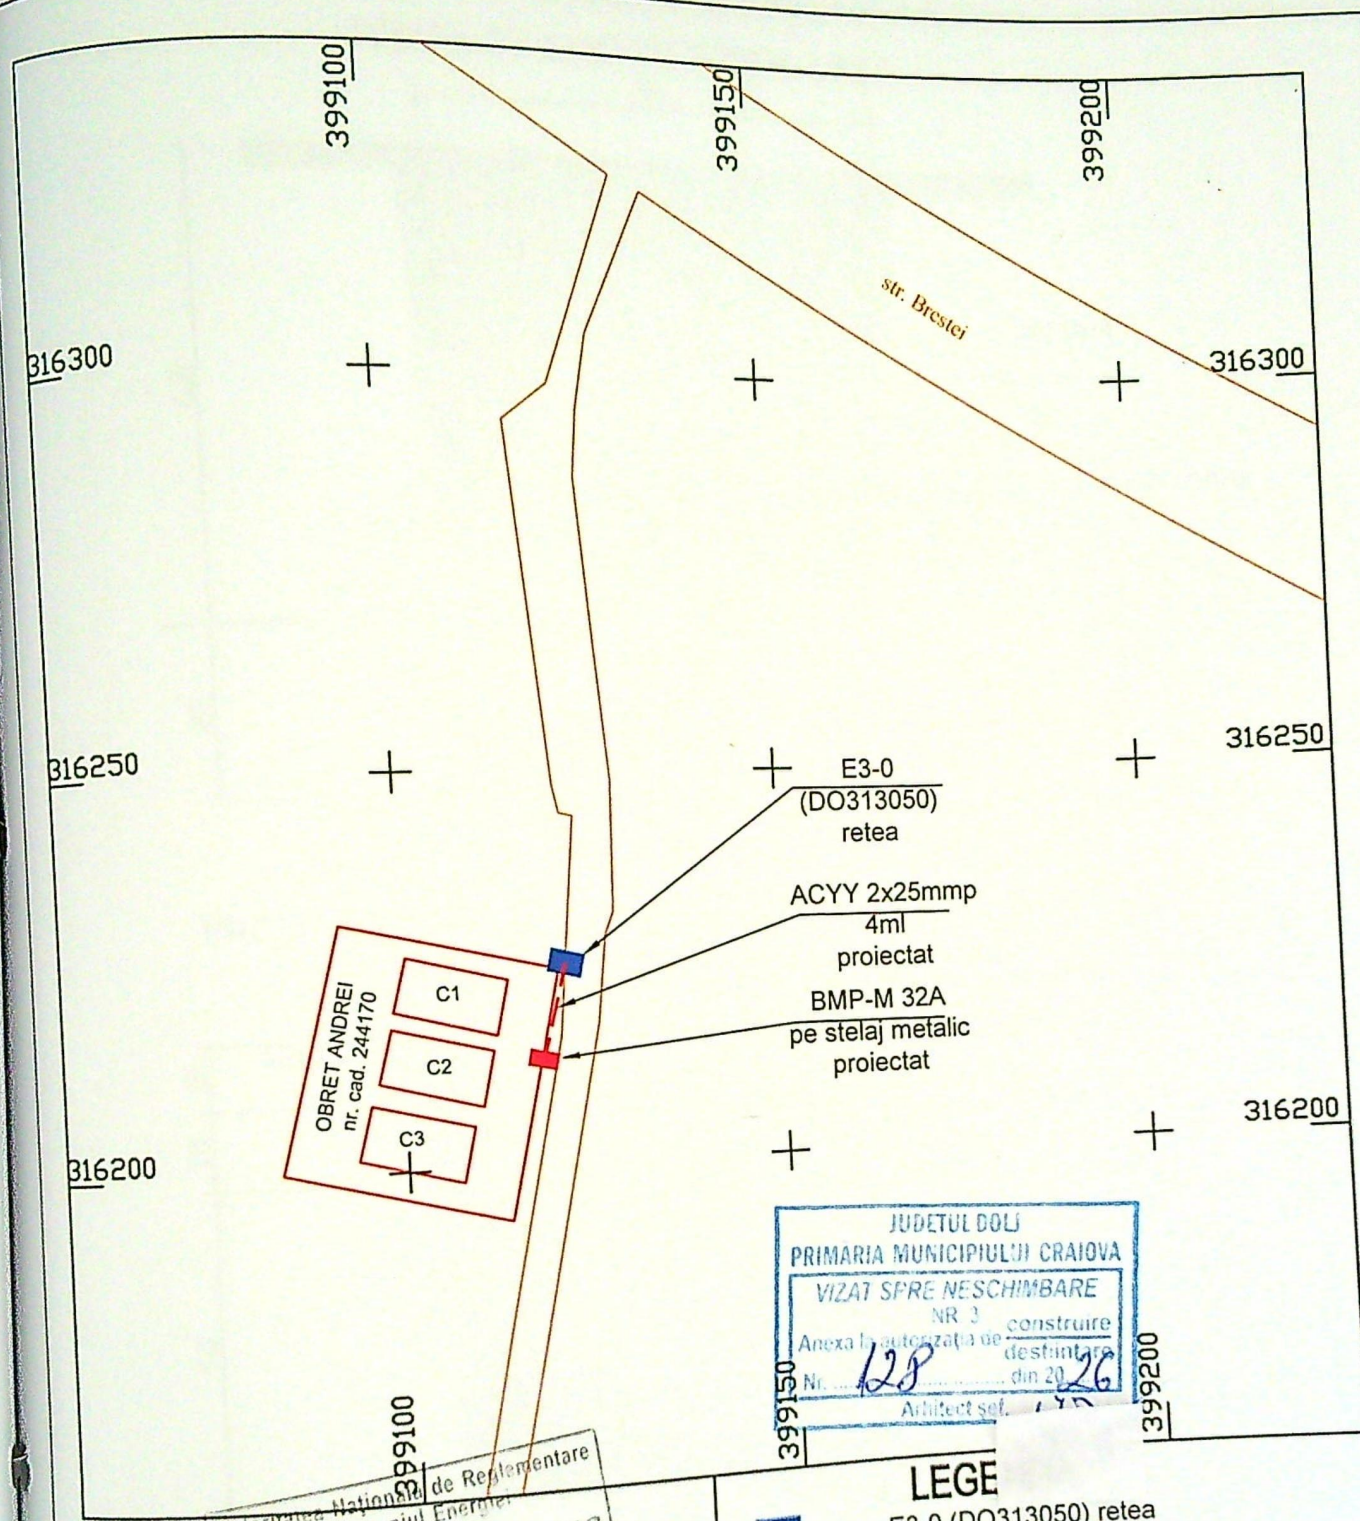

Autoritatea Nationala de Reglementare
in domeniul Energiei
FETOIU TITU-MARIUS
CNP: 1730909163192
Verificator de proiecte
de instalatii electrice
Autorizatia nr. 202020019/22.10.2020

LEGE
E3-0 (DO313050) retea
Limite proprietate
Strazi, alei pietonale si carosabile
ACYY 2x25mmp/4ml
BMP-M 32A proiectat

VERIFICATOR	SEMNATURA	CERINTA	REFERAT / EXPERTIZA NR. / DATA	Proiect nr.
VERIFICATOR/EXPERT	NUME		Beneficiar: DISTRIBUTIE ENERGIE OLTENIA S.A.	190/2025
S.C. ELCO S.R.L. Craiova J16/960/2005; RO 17549527			Titlu proiect: Alimentare cu energie electrica locuinta in mun. Craiova, str. Brestei, nr. 677/C2/jud. Dolj, OBRET ANDREI	Faza STAC
SPECIFICATIE	NUME	SEMNATURA	Scara	Plansa nr.
VERIFICAT	ing. Radu Mhail		1:1000	E-03
PROIECTAT	ing. Ciuca Teodoru		Data 2026	
DESENAT	ing. Ciuca Teodoru		Titlu plansa: Plan - SITUATIE PROIECTATA	