


**PLAN DE AMPLASAMENT SI DELIMITARE A IMOBILULUI LOT 2**

ANEXA NR. 1.35 la regulament

Scara 1:500

Nr. Cadastral	Supraf. masurata (mp)	Adresa imobilului
462	462	Mun. Craiova, Str. Eroii Sanitari Nr. 48 (fosi Nr. 46 A, 48, 50, fosi Str. Artilleriei nr. 37), Jud. Dolj
Nr. Cartea Funciara		Unitatea Administrativ Teritoriala (UAT)
		Craiova

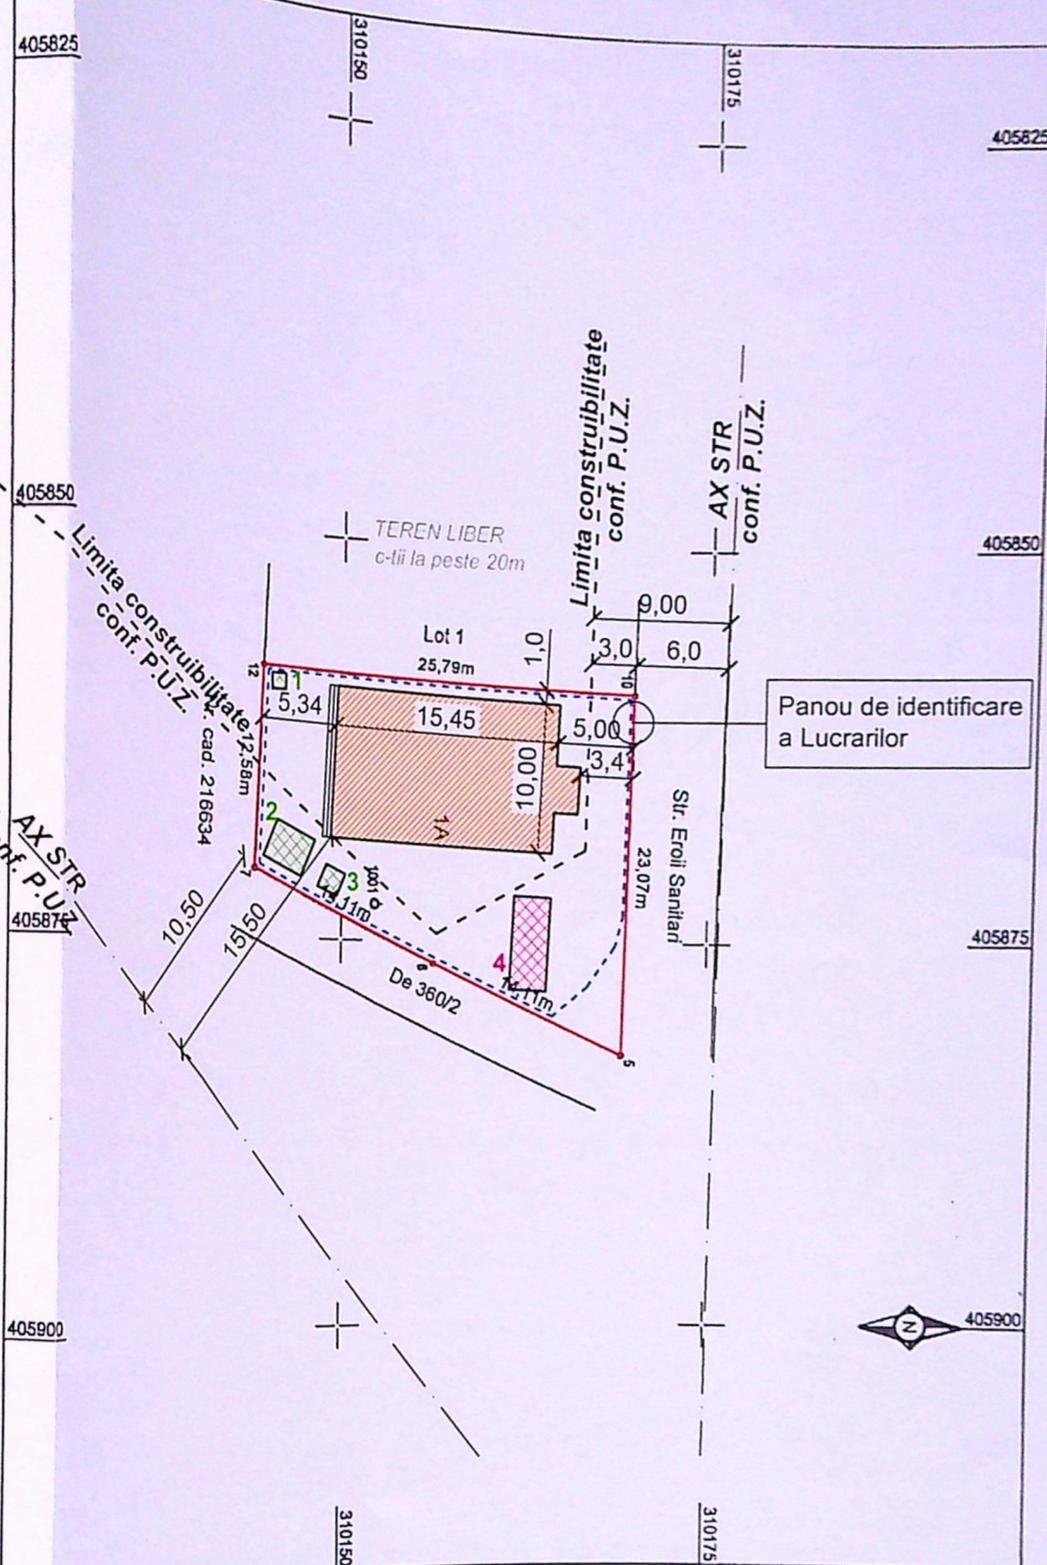

A. Date referitoare la teren		B. Date referitoare la constructii	
Nr. parcela	Categorie de folosinta	Suprafata (mp)	Mentiiuni
1	A	462	Teren intravilan neimpregmuit
<b>Total</b>		<b>462</b>	
Cod	Destinatia	Supraf. construita la sol (mp)	Mentiiuni
<b>Total</b>			

Suprafata totala masurata a imobilului = 462 mp

**Executant: Ing. Florin Marian Alin**  
 Confirma executarea, pasurilor teren, corectiunile inlocuirii pe planurile cadastrale si corectiunile de stena cu (ca) la data de teren  
 Seria: RD-B-F Nr. 1039  
 MARIAN-ALIN  
 KUTIA


Confirm introducerea imobilului in baza de date integrata si atribuirea nr. cadastral  
 Inspector  
 Data: 02.2020

**INDICI DE REFERINTA**  
 Suprafata teren S = 462 mp


**SITUATIA EXISTENTA**  
 Sconstr = 0,00 mp  
 Sdesf. = 0,00 mp  
 P.O.T. = 0,00 %  
 C.U.T. = 0,00

**SITUATIA PROPUSA :**




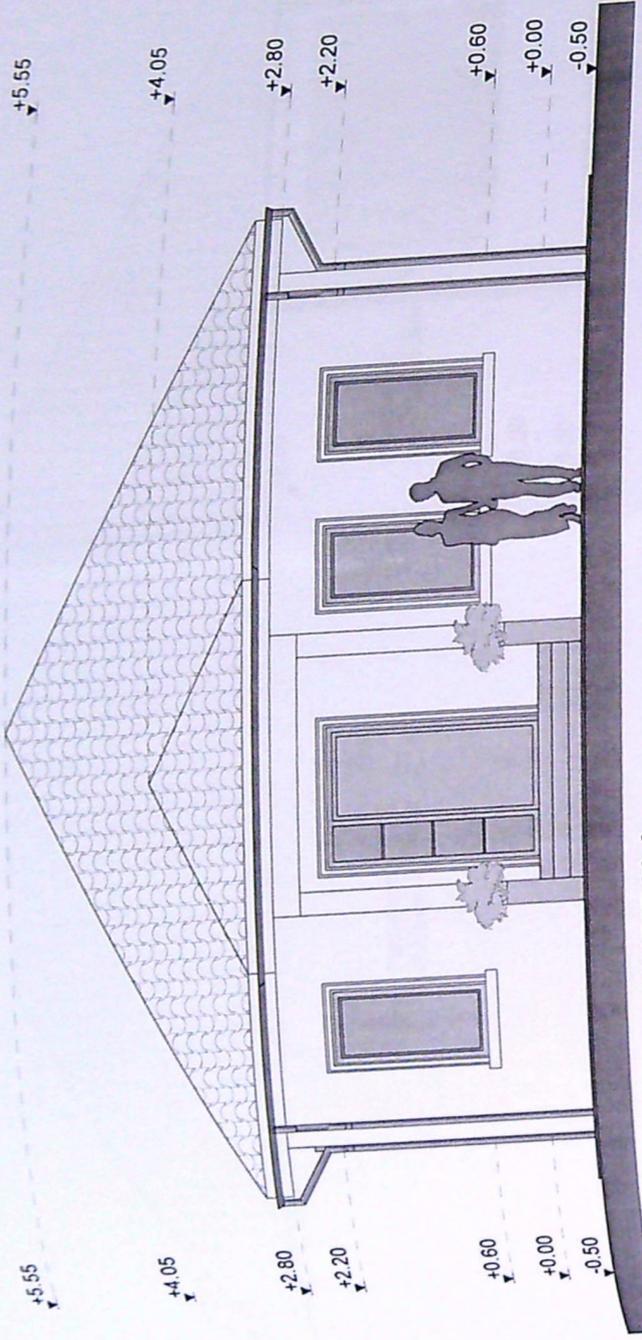


FATADA PRINCIPALA

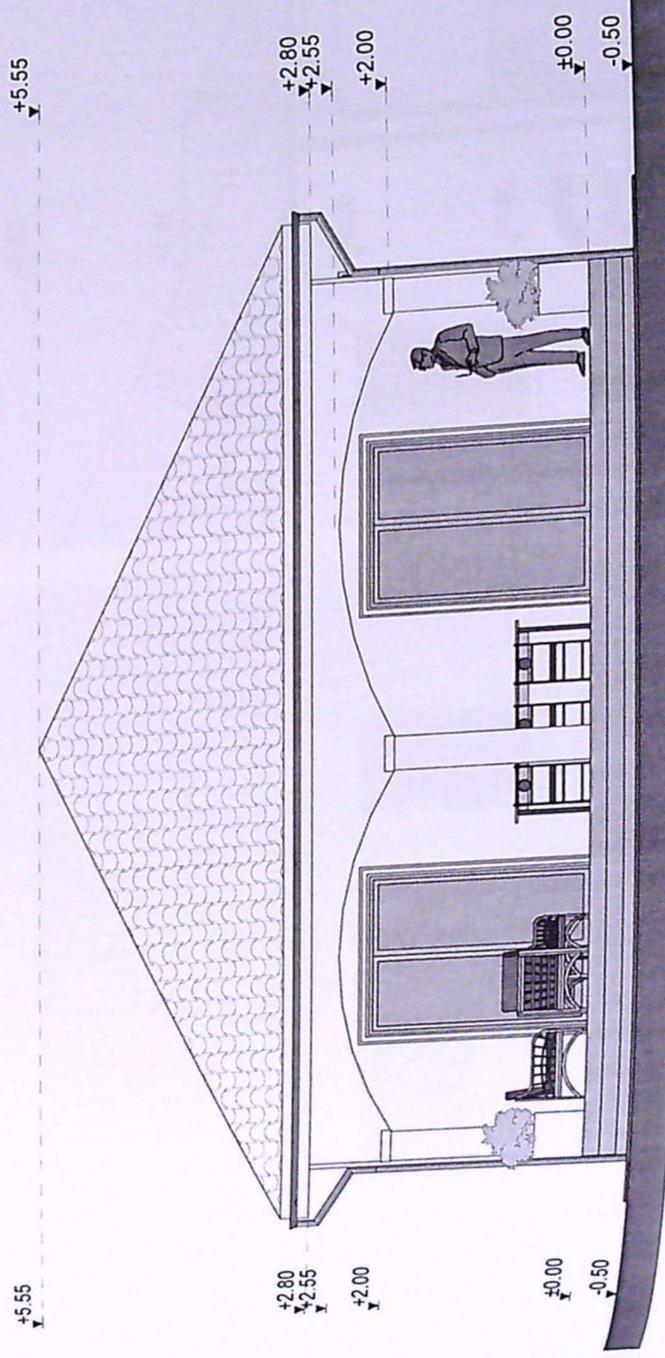

FATADA POSTERIOARA

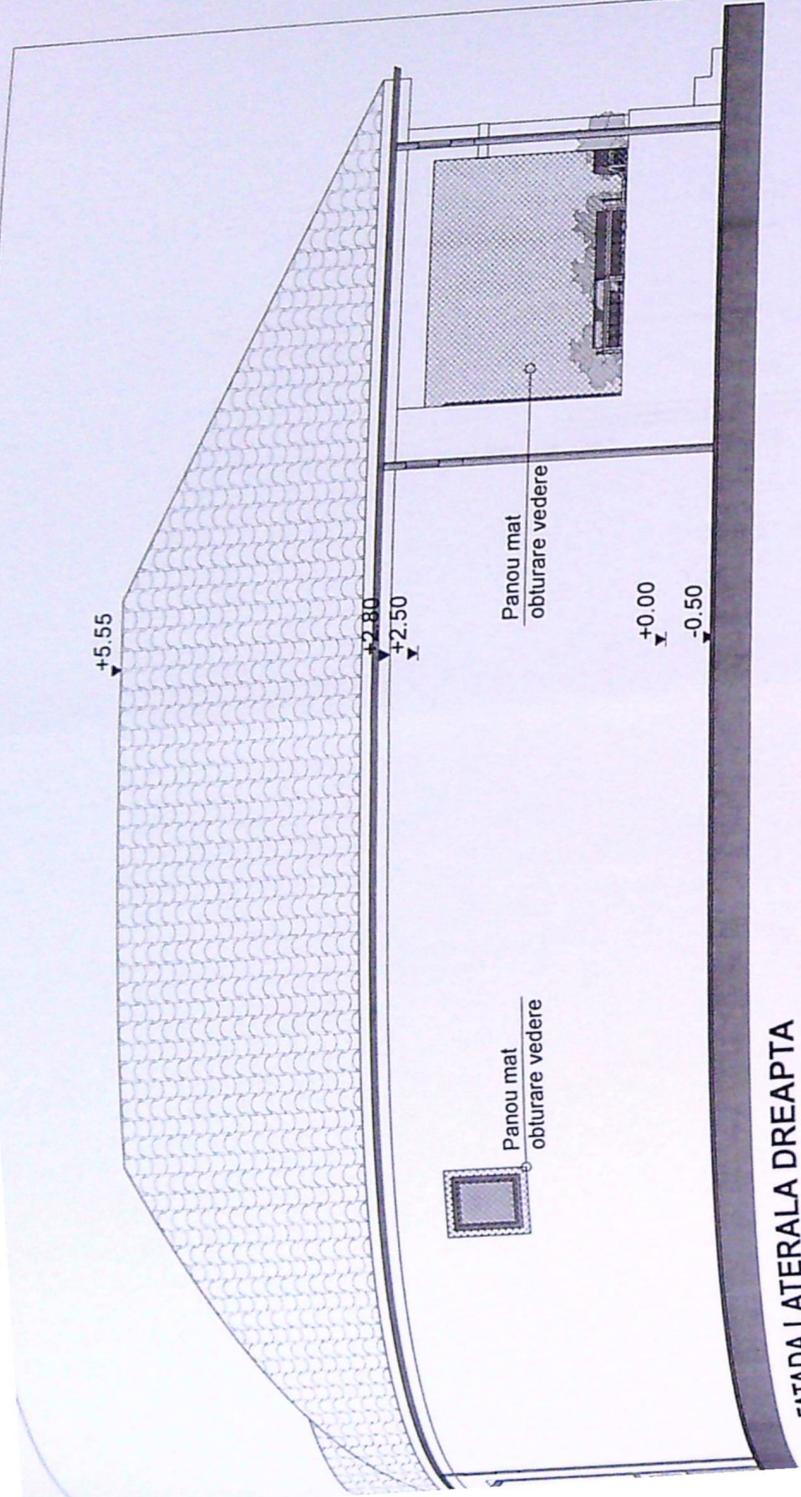

FATADA LATERALA DREAPTA

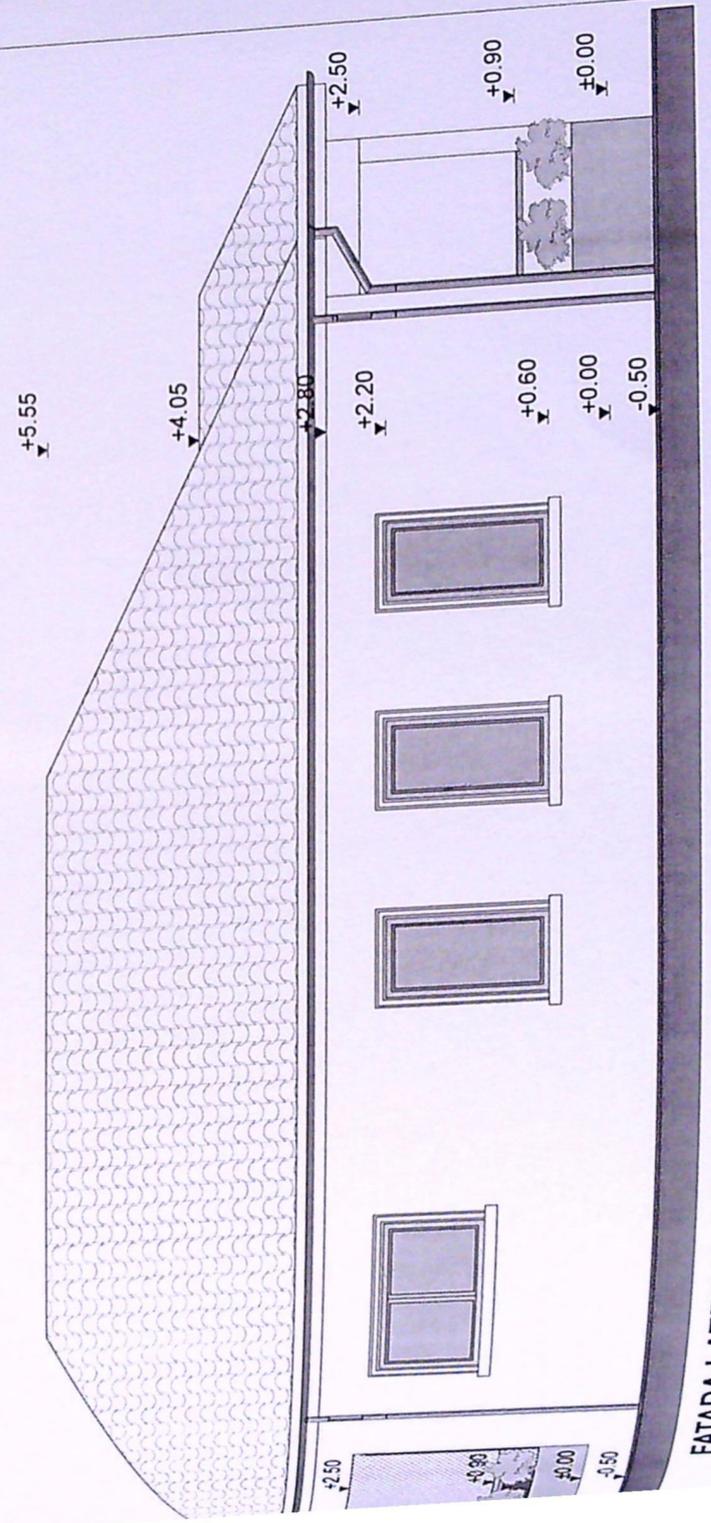

FATADA LATERALA STANGA