


Fatada Sud

1:100

F-04


Fatada Vest

1:100

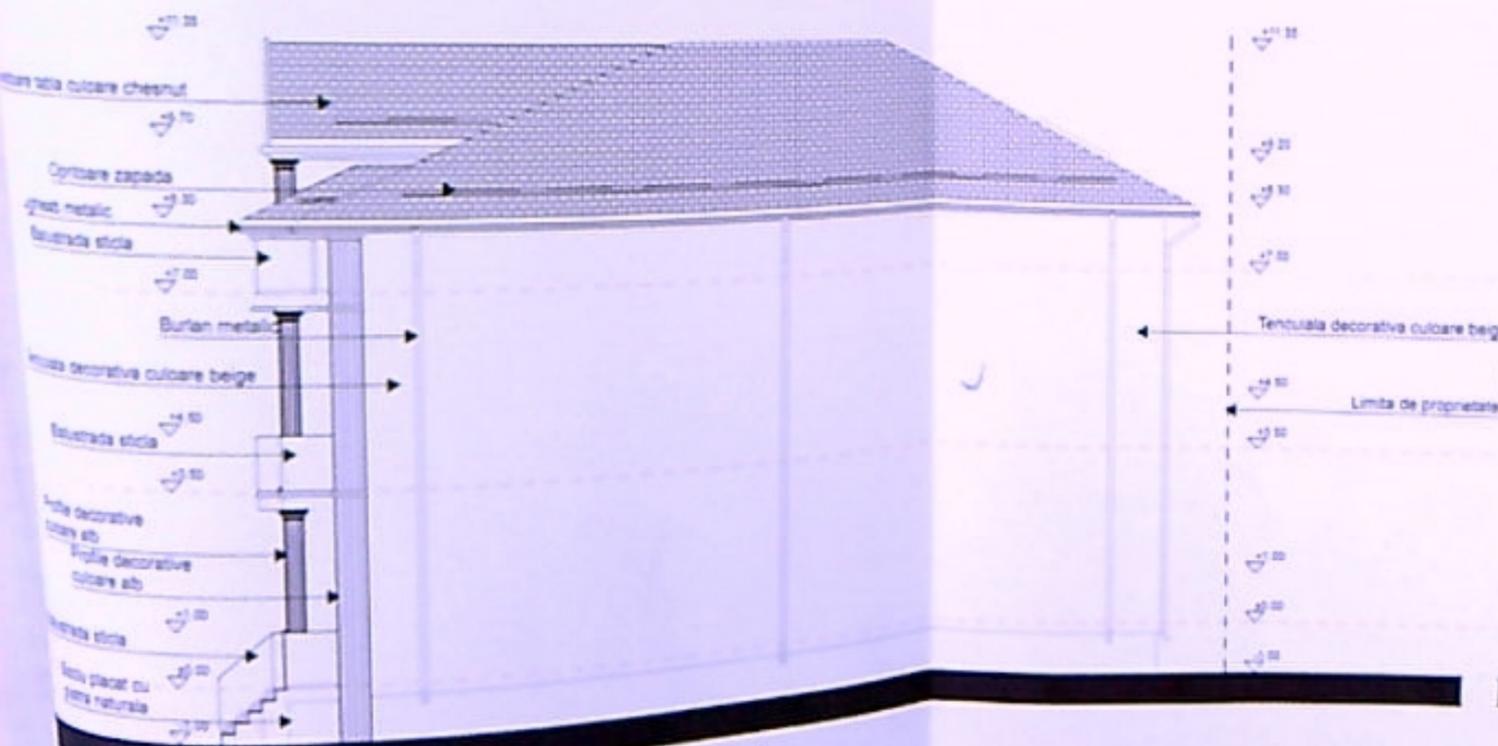

Fatada Nord

1:100F-02

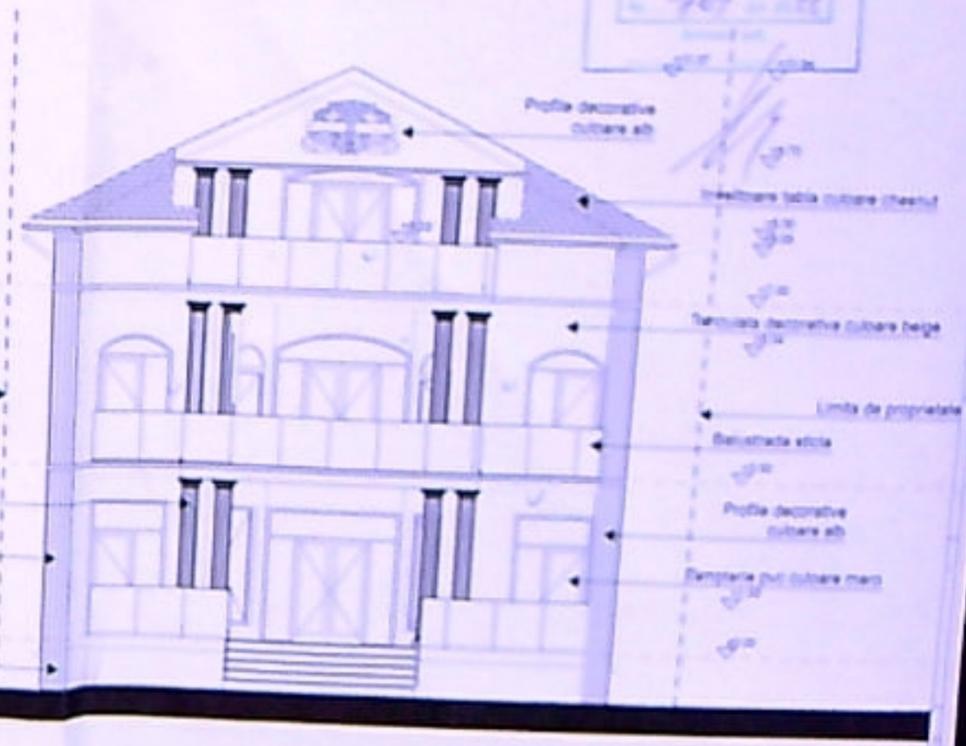

Fatada Est

1:100


