

2.211054


PLAN DE AMPLASAMENT S. DELIMITARI  
SCARA 1:500

N. Cadastru: Situatia nr. 25  
Adresa municipiului: Str. Bibescu bl P4  
Nr. inventar 75 Jud. Dolj  
Cantat funciara nr. UAT Craiova

**Situatia existenta**  
S teren = 25 mp  
Sc = 0,00mp  
Sd = 0,00mp

**Situatia propusa**  
S teren = 25 mp  
Sc = 3,80mp  
Sd = 3,80mp  
S. ocupata de containere = 3,80mp

- Legenda**
- Platforma Container impamantate (1 buc) - 1,95mx1,95m Bl P5
  - Finisaj pavele si borduri

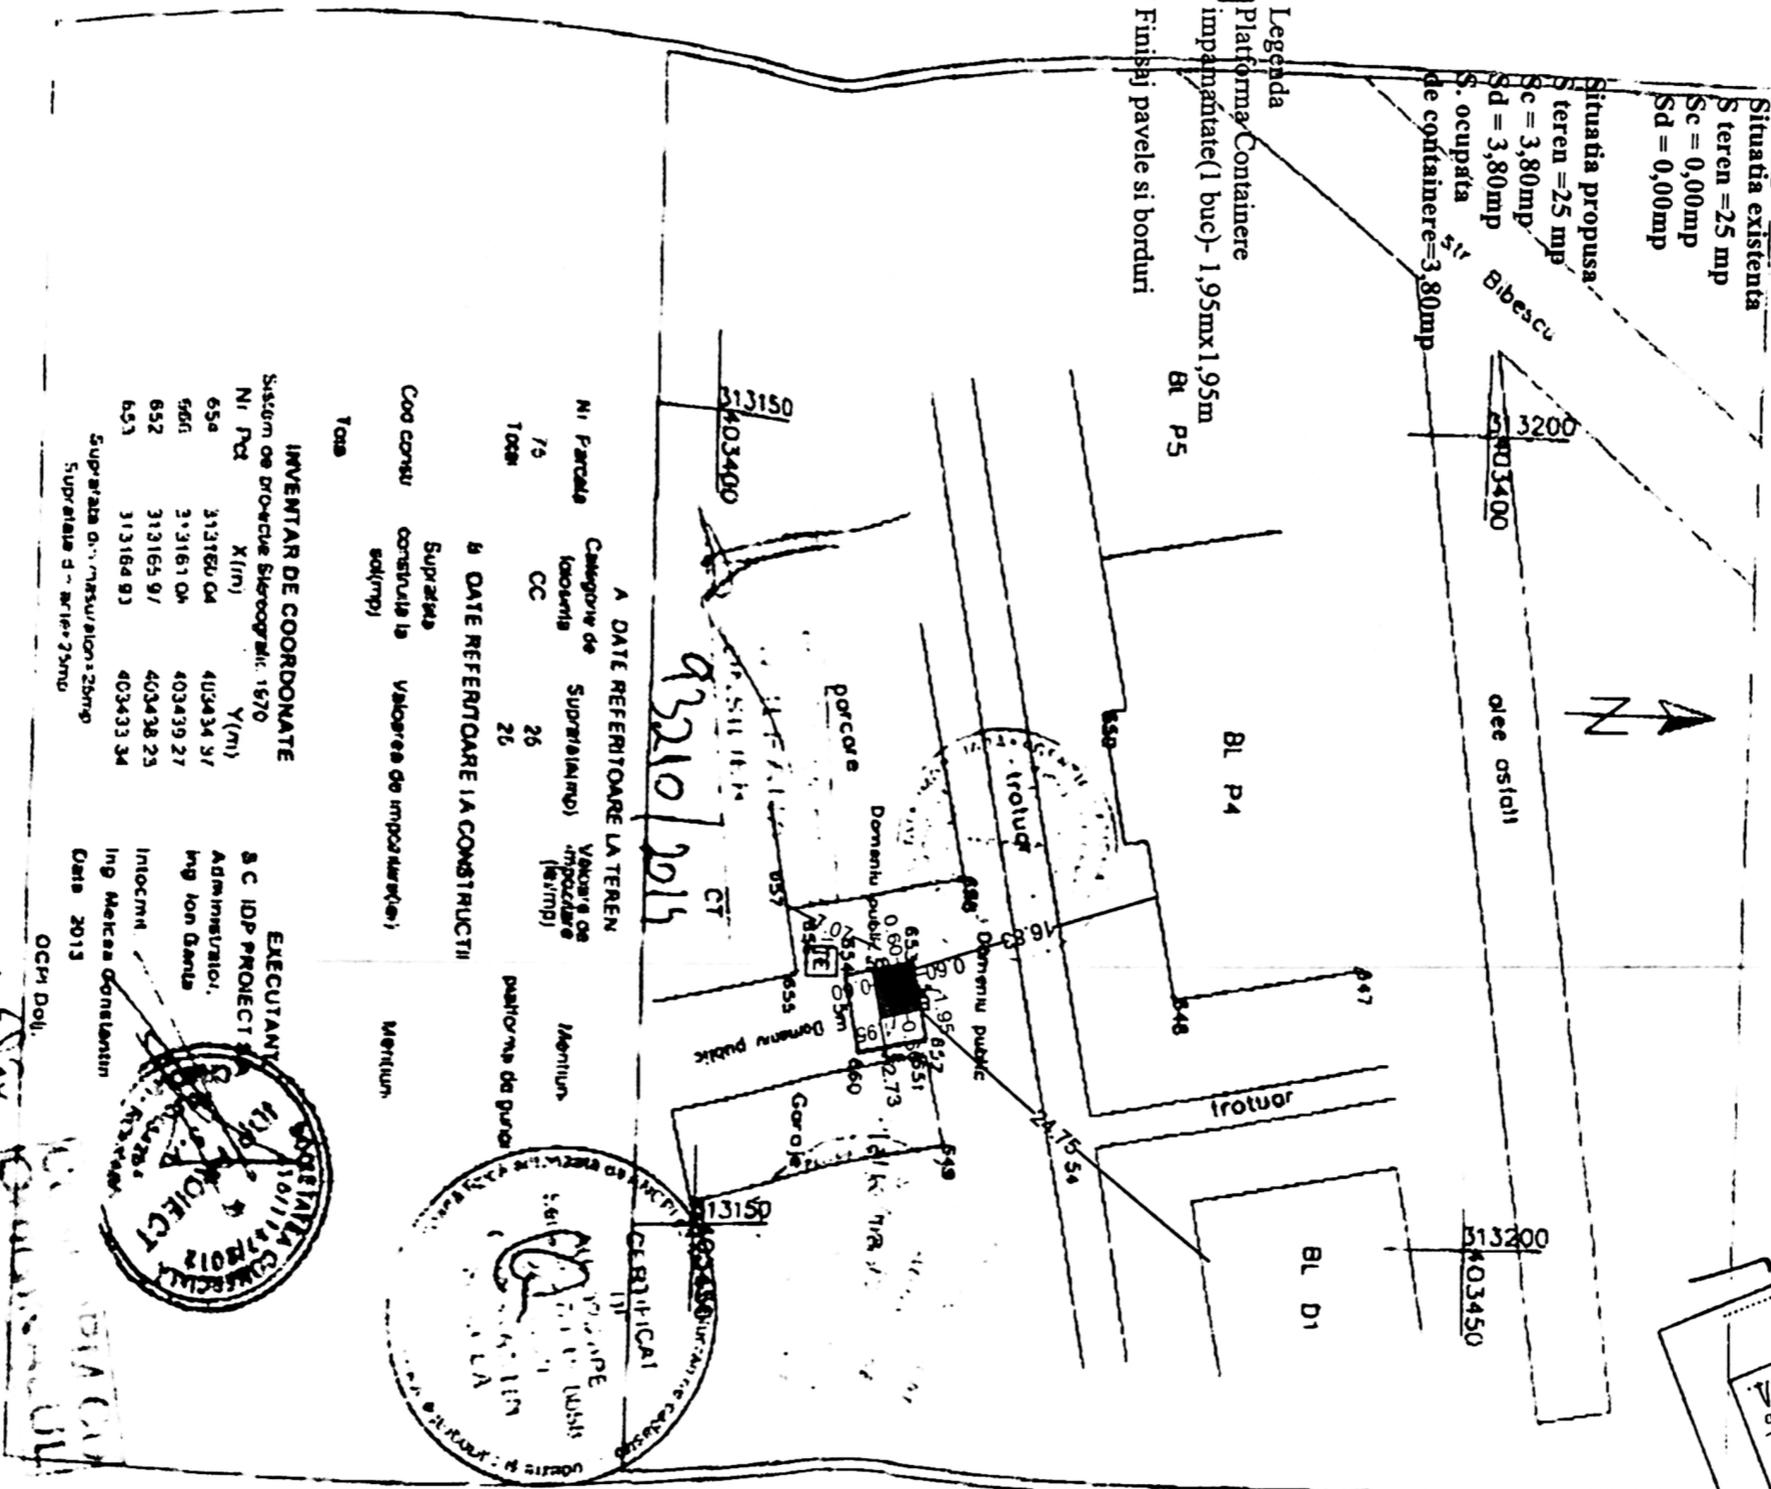

**A. DATE REFERIToare LA TEREN**

Nr. Parcela	Categorie de folosinta	Suprafata (mp)	Valoarea de impozitare (lei/imp)
75 <td>CC <td>26 <td>26 </td></td></td>	CC <td>26 <td>26 </td></td>	26 <td>26 </td>	26

**B. DATE REFERIToare LA CONSTRUCII**

Cod consr	Suprafata construita la sol (mp)	Valoarea de impozitare (lei/imp)	Mentiiun
Tasa			

**INVENTAR DE COORDONATE**  
Sistem de proiecte Stereografic: 1970



Nr. Pct	X (m)	Y (m)
65a	313160,04	403434,37
66a	313161,04	403439,27
652	313165,97	403438,25
653	313164,93	403433,34

Suprafata din masuratori = 25mp  
Suprafata din arie = 25mp

**EXECUTANT**  
S.C. I.D.P. PROIECT  
Adminisrator,  
Ing. Ion Danila

**INTORNI**  
Ing. Melcea Constantin  
Data: 2015

O.C.P. Dolj

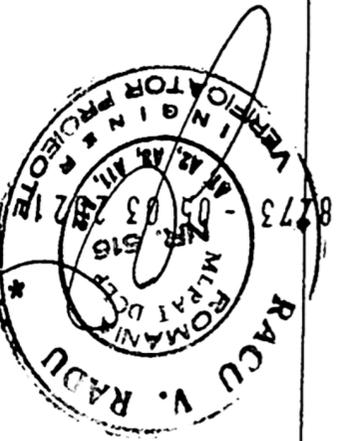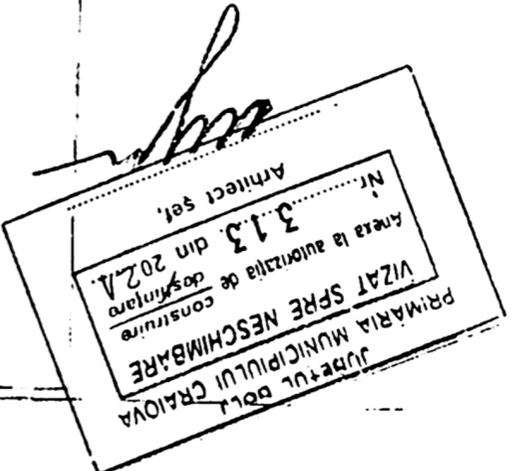

VERIFICATOR/ EXPERT	NUME	SEMNATURA	CERINTA	REFERAT/EXPERTIZA N
S.C. EUROPEAN WASTE TECHNOLOGY S.R.L. str. Aleea 1 Mierlei nr. 3, Craiova, Jud. Dolj CUI RO2029336182, J16719722011	ing. Janina Rachiteanu		A1	



CONSILIUL JUDETIBAN DOIJ  
Amplasare contastiere Inproprie