
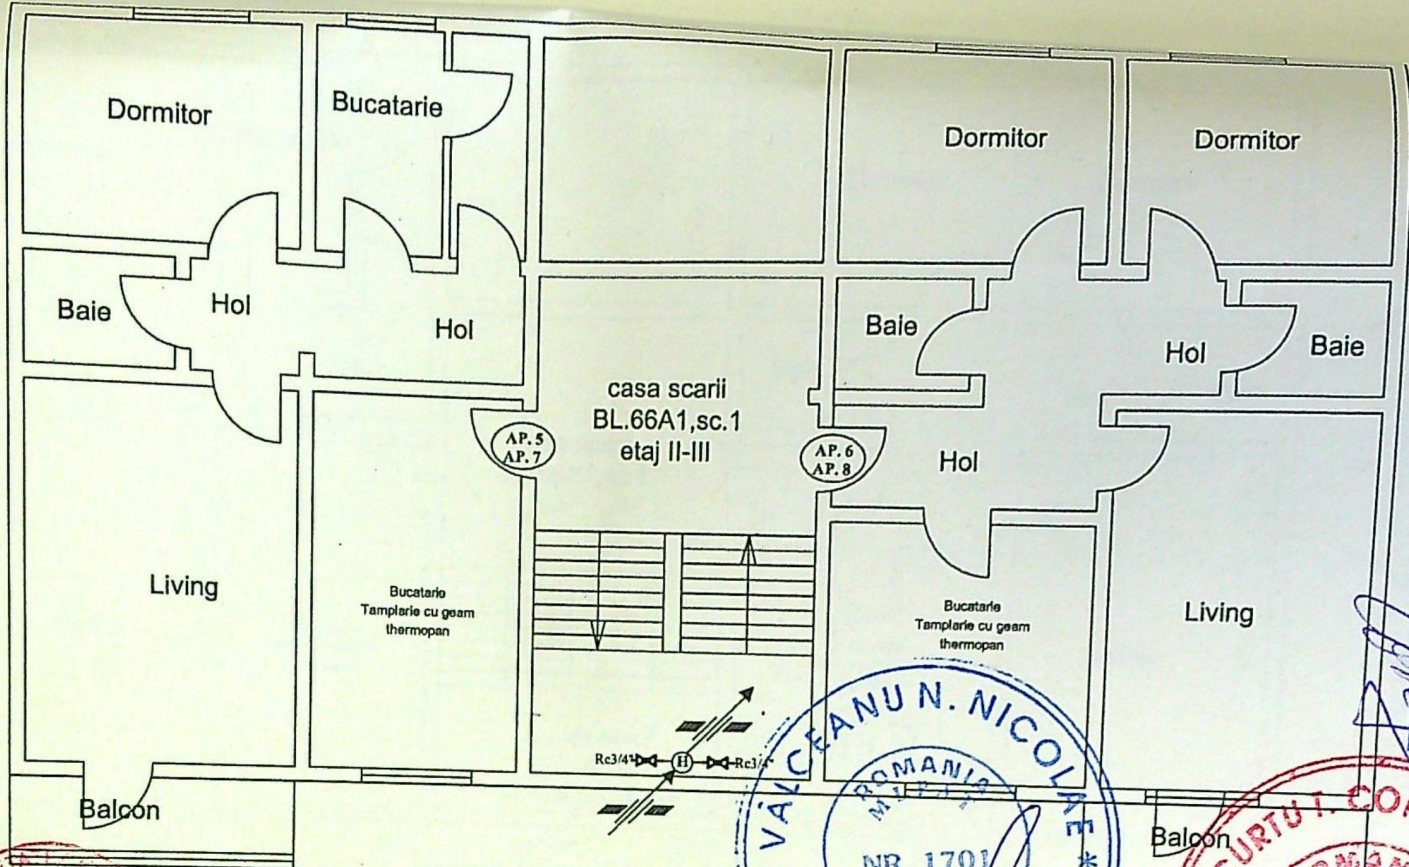


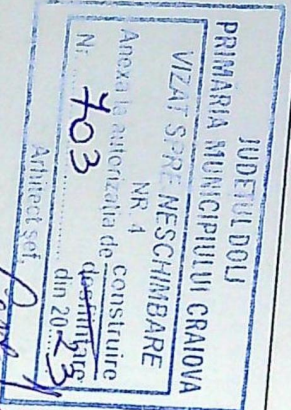

LEGENDA:

- Rc Robinet de contor (cu bila)
- Coloana de apa potabila
- HW Conducta distributie apa potabila existenta
- Apa Conducta de apa potabila proiectata
- CA Contor de apa existent
- CS Clapeta de sens existent

*Strict interzisa perforarea unor strapungeri prin grinzi si stalpi.
*Se va devia orice strapungere care intilneste bare de otel cu diametru mai mare de 5,00mm, in pereti sau podete din beton armat.
*La montarea instalatiei de separare apa potabila in casa scarii in vederea contorizarii individuale pe apartamente se vor respecta conditiile impuse de detinatori de utilitati.
*Se va solicita prezenta proiectantului pentru ori ce alta situatie alta decit cea proiectata.