


PLAN DE AMPLASAMENT SI DELIMITARE A CORPULUI DE PROPRIETATE
scara 1:500

SISTEM DE PROIECTIE STEREOGRAFICA 1970

Județul: J
Teritoriul administrativ: mun. Craiova
Cod SIRUTA: 017000100
Adresa imobilului: T22, P16
Numar cadastral: 15/18/18/4/2/2/1

Numele si prenumele proprietarului:
Bascrancea Ionel
Adresa : Craiova, str. Coracal, nr. 86


S teren = 400.00 mp
Sc = 126.07 mp
Sd = 126.07 mp
POT = 31.51 %
CUT = 0.315

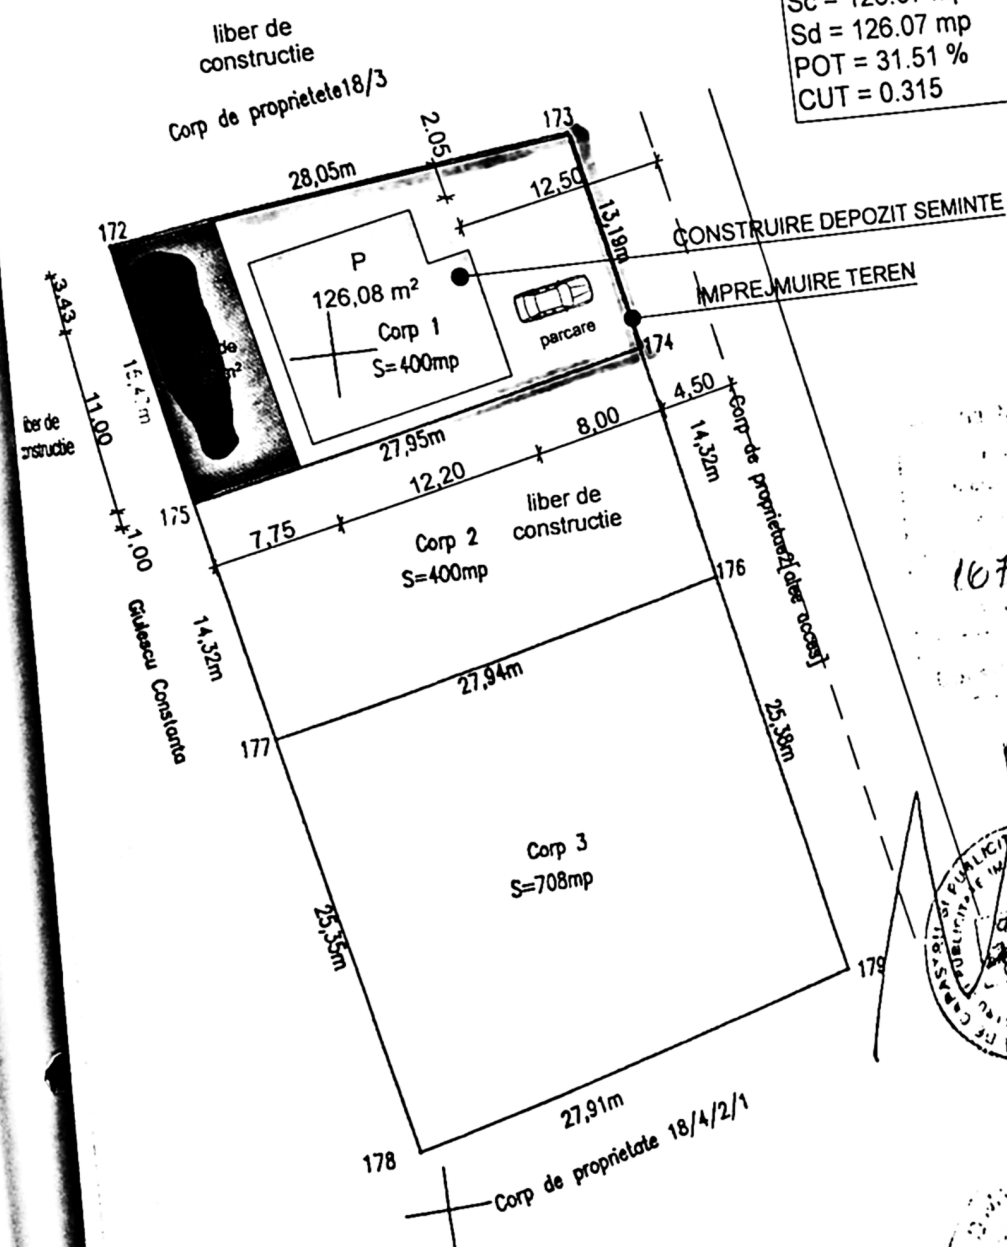


10746/15.05.2006

IMBUNATATIREA MUNICIPIULUI CRAIOVA
VICIAT SI RE-INSUSINAT
760
Arhitect Ionel

TERUL ADMINISTRATIV
SIRUTA 017000100
Craiova
B.C.
NEACU
MURDAR


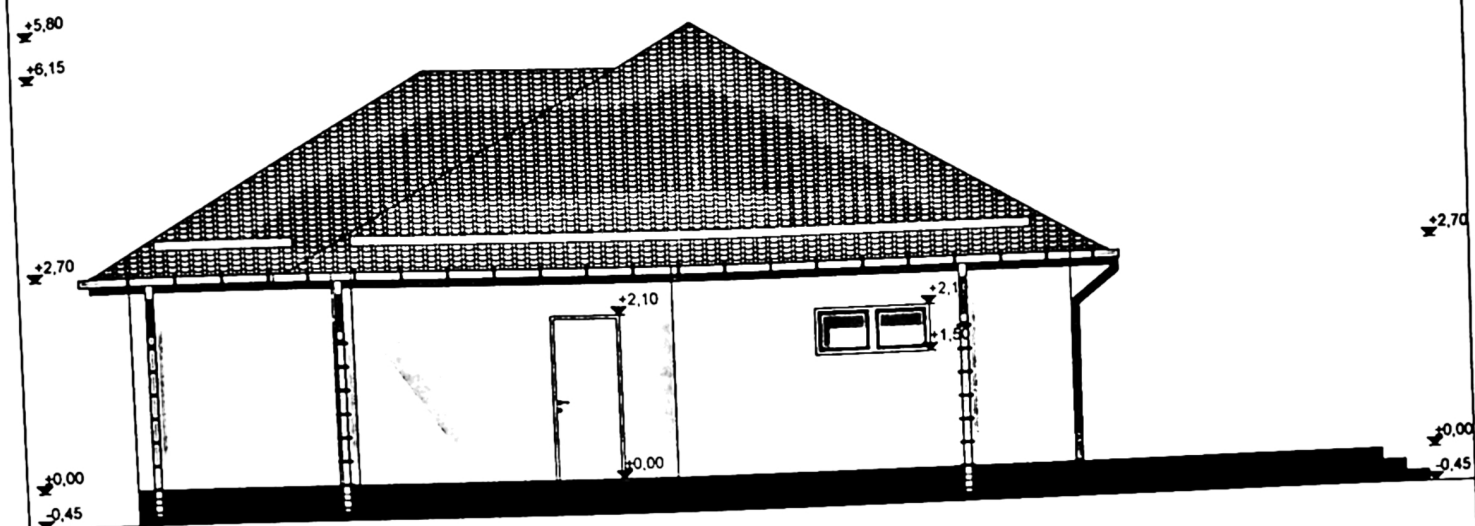



FATADA NORD

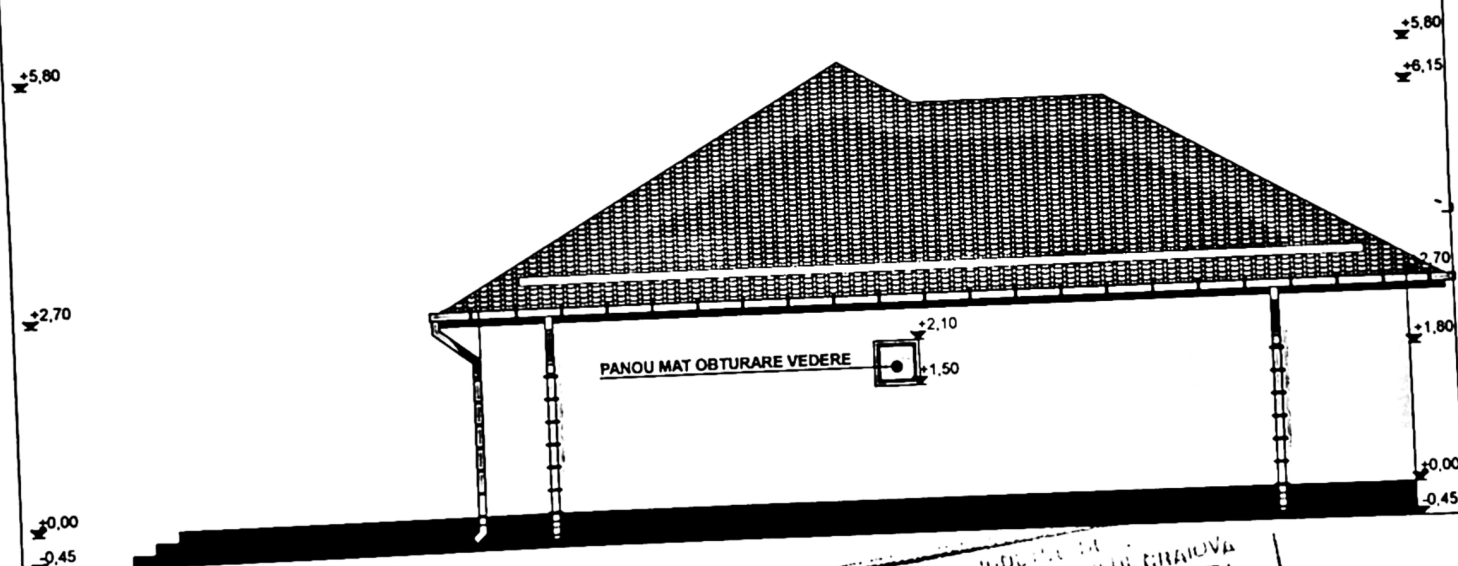


FATADA SUD

- Legenda finisaje:**
- invelitoare din tabla pe sarpana de lemn
 - parazapezi
 - jgheaburi si burlane din tabla
 - tencuiala decorativa
 - timplarie din pvc cu geam termoizolant
 - tencuiala de soclu

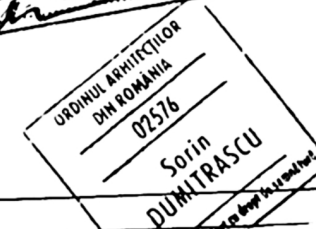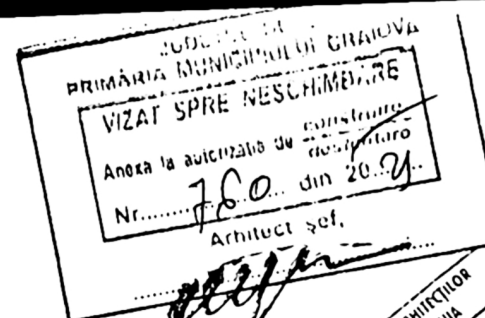

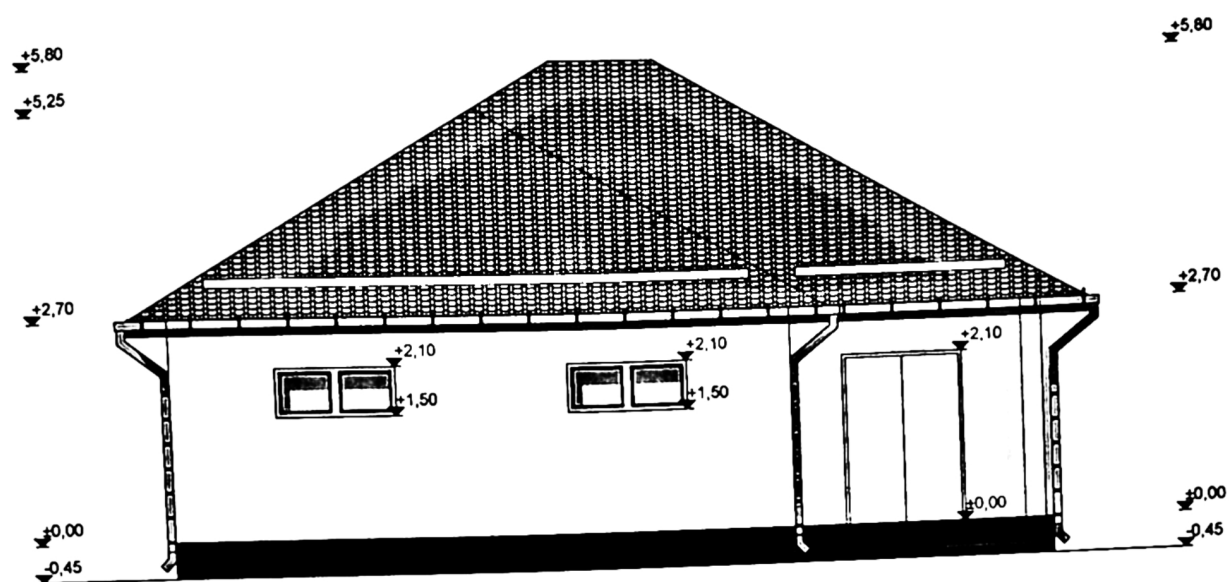

FATADA EST

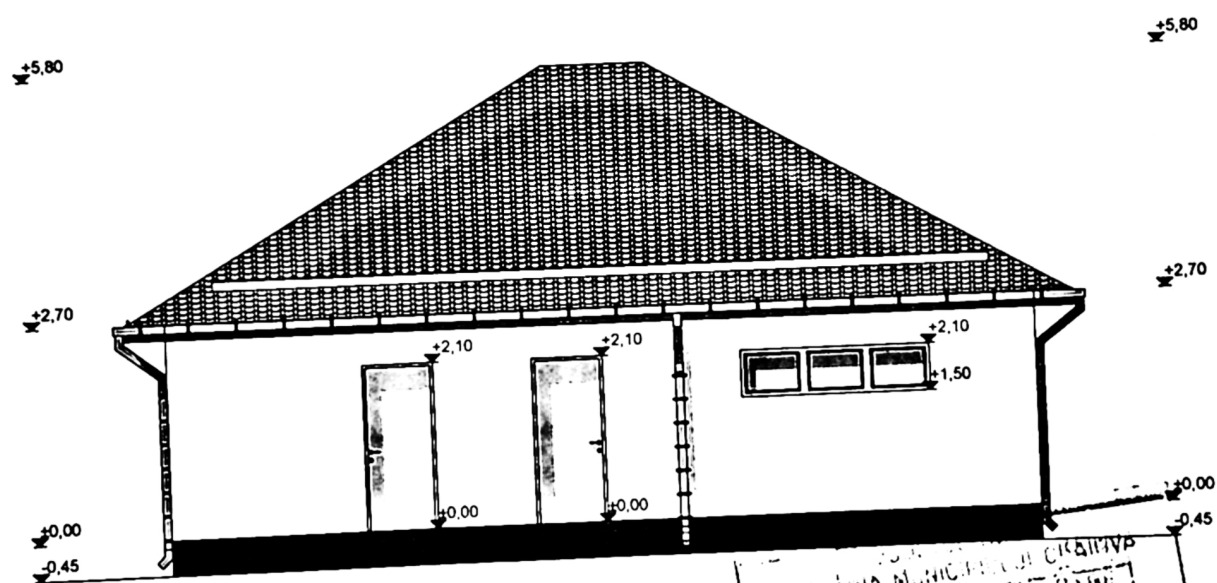

FATADA VEST

Legenda finisaje:
 - invelitoare din tabla pe sarpana de lemn
 - parazapezi
 - jgheaburi si burlane din tabla

