

1990



Serviciul digital de  
Constantin "rifu  
Data: 2023 10 23  
08:19:34 -0300

ALTE ACCES - DOMENIU PUBLIC CONFORM HC NR. 143/2021

BOASTA AUTO CULSANTA

TEREN LIBER DE CONSTRUCTII

TEREN LIBER DE CONSTRUCTII

TEREN LIBER DE CONSTRUCTII

H max fata de cota  $\pm 0.00 = +7.95 \text{ m}$

 $H_{\text{max}} \text{ fata de cota teren natural} = +8.50 \text{ m}$ 

CATEGORIA DE IMPORTANCIA - C  
CLASA DE IMPORTANCIA - M

**LEGENDA:**

-  Limita de proprietate - S = 422.00 m<sup>2</sup>  
Nr. Cad. 246206.
-  Imprejmuire teren - propusa  
L = 18.93 ml.
-  LOCUINTA UNIFAMILIALA P-1 - propusa.  
Scoatru ta tota a parter = 140.84 m<sup>2</sup> din care  
Scoatru ta parter = 106.24 m<sup>2</sup>
-  Scoatru ta terasa acoperita = 31.00 m<sup>2</sup>
-  Scoatru ta platforma acces = 3.60 m<sup>2</sup>

Scoatru ta totala nu intra toata in calcul C.U.T.) = 264.48 m<sup>2</sup> din care

- Scoatru ta parter = 106.24 m<sup>2</sup>
- Scoatru ta terasa acoperita = 31.00 m<sup>2</sup>
- Scoatru ta platforma acces = 3.60 m<sup>2</sup>
- Scoatru ta etaj = 136.24 m<sup>2</sup>
- Scoatru ta balconie = 17.44 m<sup>2</sup>

Scoatru ta calcul P.O.T. = S<sub>c parter</sub> + S<sub>c terasa acoperita</sub> = 137.24 m<sup>2</sup>

Scoatru ta calcul C.U.T. = 243.48 m<sup>2</sup>

P.O.T. propus = 32.52‰  
C.U.T. propus = 0.57%



-  Proiectie etaj cu balconie - Sc = 123.64 m<sup>2</sup>
-  Circulati auto propuse - S = 58.62 m<sup>2</sup>
-  Circulati pietonale propuse - S = 56.57 m<sup>2</sup>
-  Spatiu verde propus - S = 66.70 m<sup>2</sup>
-  Locuri de parcare propuse pe teren

| N.<br>perceala | Categorie de<br>fotografie | Suprafata (mp) | Mar              |
|----------------|----------------------------|----------------|------------------|
| 1              | A                          | 422            | Teren intravilan |
|                |                            |                |                  |
|                |                            |                |                  |
| <b>Total</b>   |                            | <b>422</b>     |                  |

8. Date referitoare la construcții

| INVENTAR COORDONATE |             |             | Coordonata | Suprafata constructa<br>in scd (mp) | Nr |
|---------------------|-------------|-------------|------------|-------------------------------------|----|
| Nr.                 | x           | y           |            |                                     |    |
| 1                   | 408370.4870 | 314157.3660 |            |                                     |    |

|             |                        |
|-------------|------------------------|
|             | PROJECT NR<br>109-2024 |
| DE<br>ST 66 | FAZA<br>DTAC           |
|             | PLANSA NR<br>A0*       |

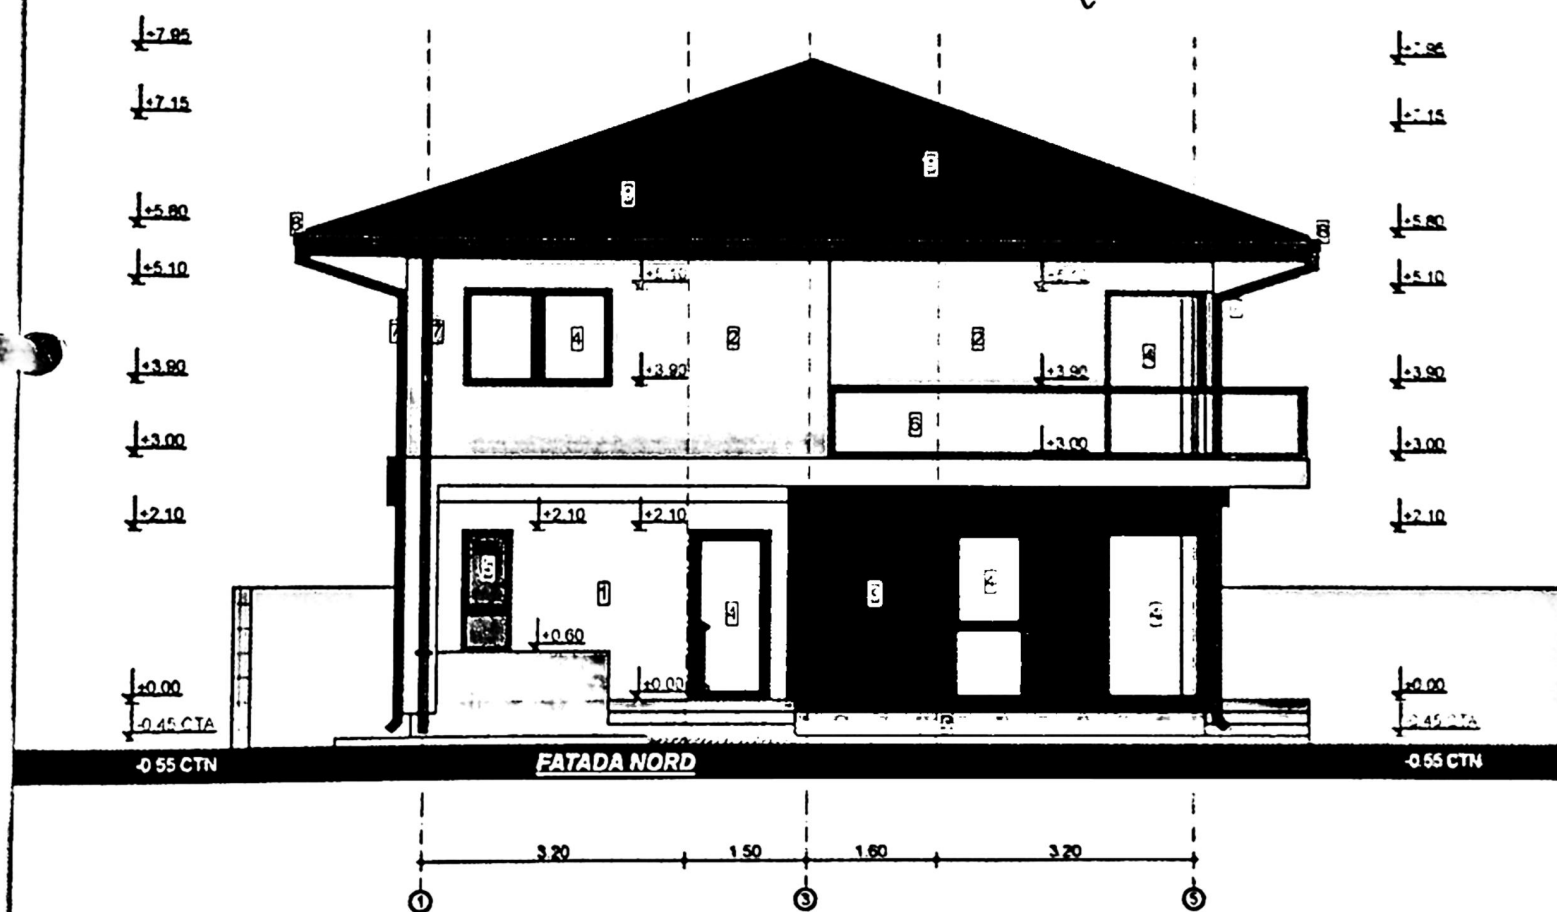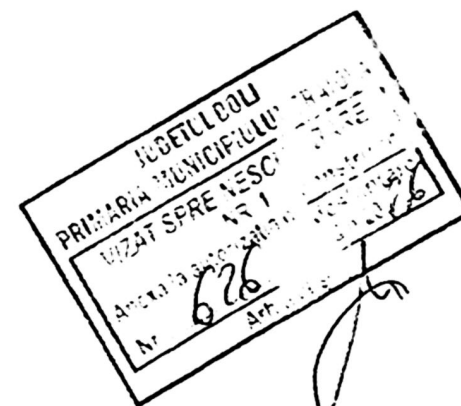


- 1) Tencuiala decorativa culoare alb
- 2) Tencuiala decorativa culoare gri
- 3) Tencuiala decorativa gri inchis
- 4) Tencuiala PVC



|             |            |
|-------------|------------|
| PROIECT NR. | 100 / 2024 |
| UCA         | 14.04.     |

JUDETUL DOLU  
PRIMĂRIA MUNICIPIULUI CRAIOVA  
WZAT SPRE NESCHIOBET  
Nr. 1 cons. de  
Arhitect  
626


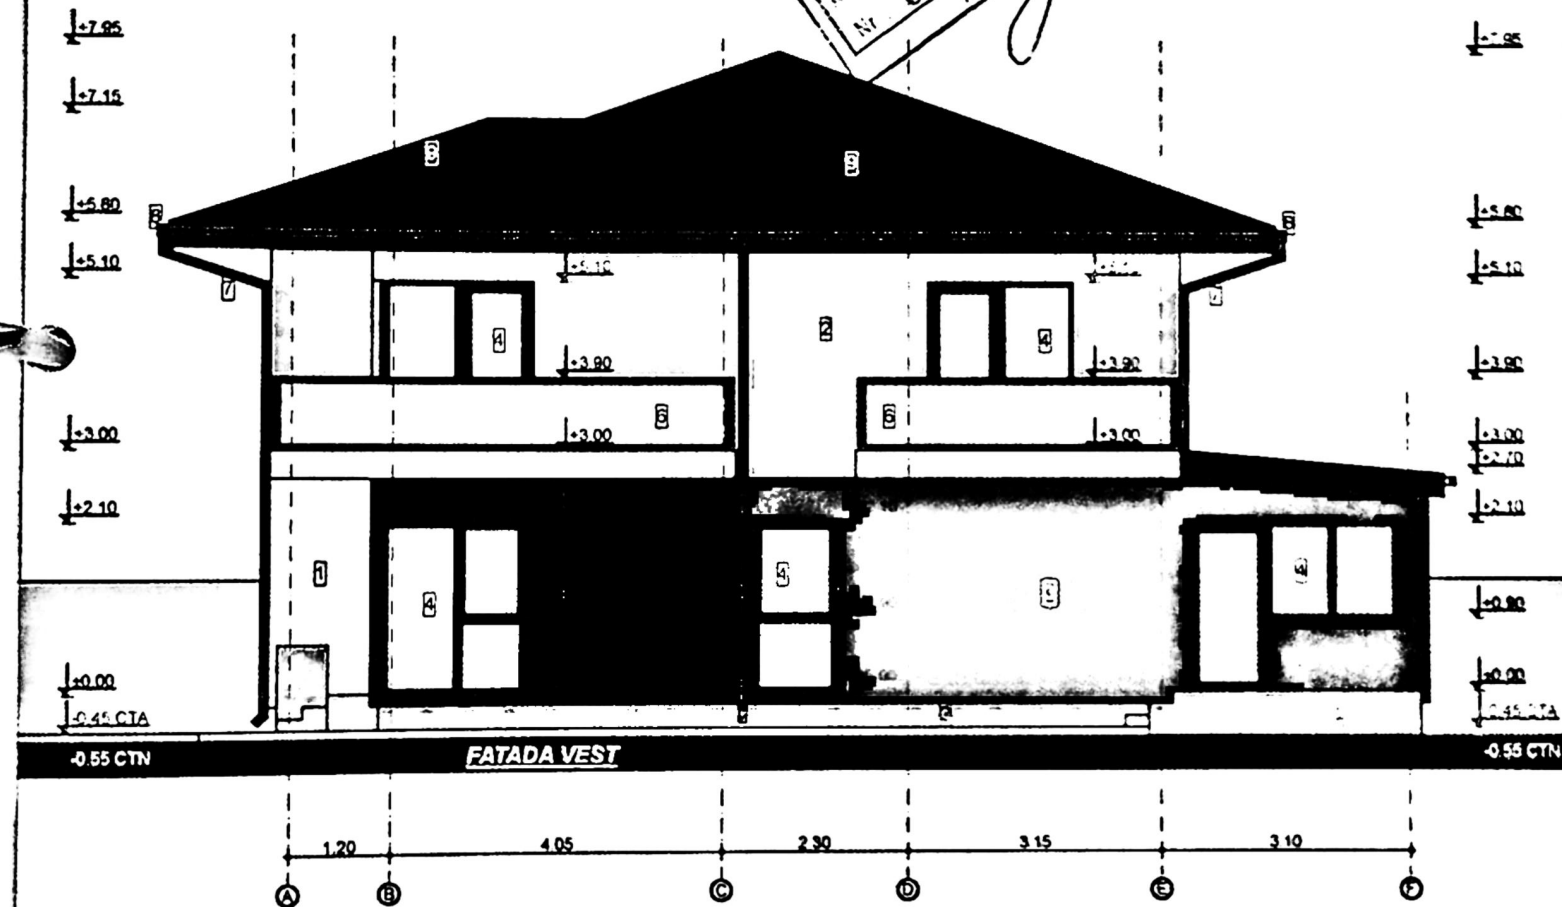


- 1 Tencuiala decorativa culoare alb
- 2 Tencuiala decorativa culoare gri
- 3 Tencuiala decorativa gri inchis
- 4 Tamplarie PVC geam termoizolant, culoare gri antracit
- 5 Tamplarie PVC geam termoizolant mat, culoare gri antracit
- 6 Balustrada sticla
- 7 Burtan tabla culoare gri
- 8 Igneab tabla culoare gri

GRANDULIAR TECTON  
CRAIOVA

ING. CIARE SI CONJ. CALIT.  
CUI RO14531403  
RAY  
CONSULTING  
SRL  
14.11.2024  
CRAIOVA

PROIECT NR.  
109 / 2024  
14.11.2024  
CRAIOVA

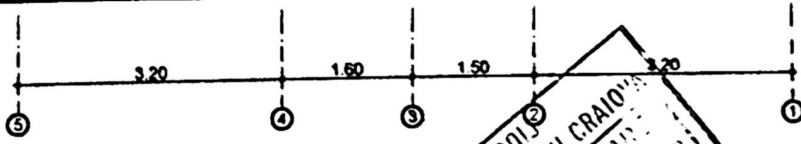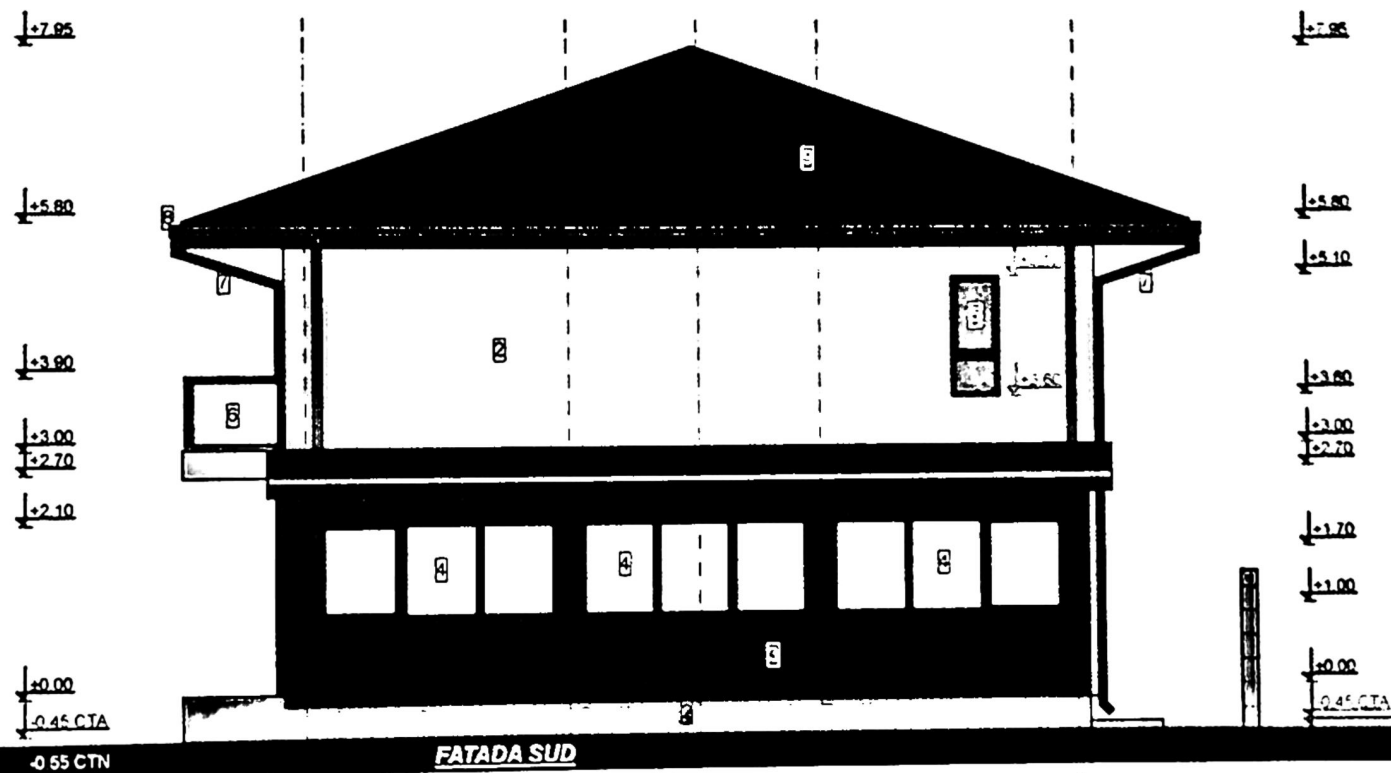


JUDETUL DOLOJ  
 PRIMARIA MUNICIPIULUI CRAIOVA  
 VIZAT SPRE NESCHEMBAN  
 Nr. 696  
 Anexa autorizata de construire  
 Atestat

- 1 Tencuiala decorativa culoare alb
- 2 Tencuiala decorativa culoare gri
- 3 Tencuiala decorativa gri inchis
- 4 Tamplarie PVC geam termoizolant, culoare gri antracit
- 5 Tamplarie PVC geam termoizolant mat, culoare gri antracit
- 6 Balustrada sticla
- 7 Burtan tabla culoare gri
- 8 Jgheab tabla culoare gri

PROIECTARE SI CONSULTANTA  
 CUI RO1453140  
 RAY  
 CONSULTING  
 SRL  
 16 347 2003  
 1 ROMANIA

PROIECT NR.  
 108 / 2024  
 P.25

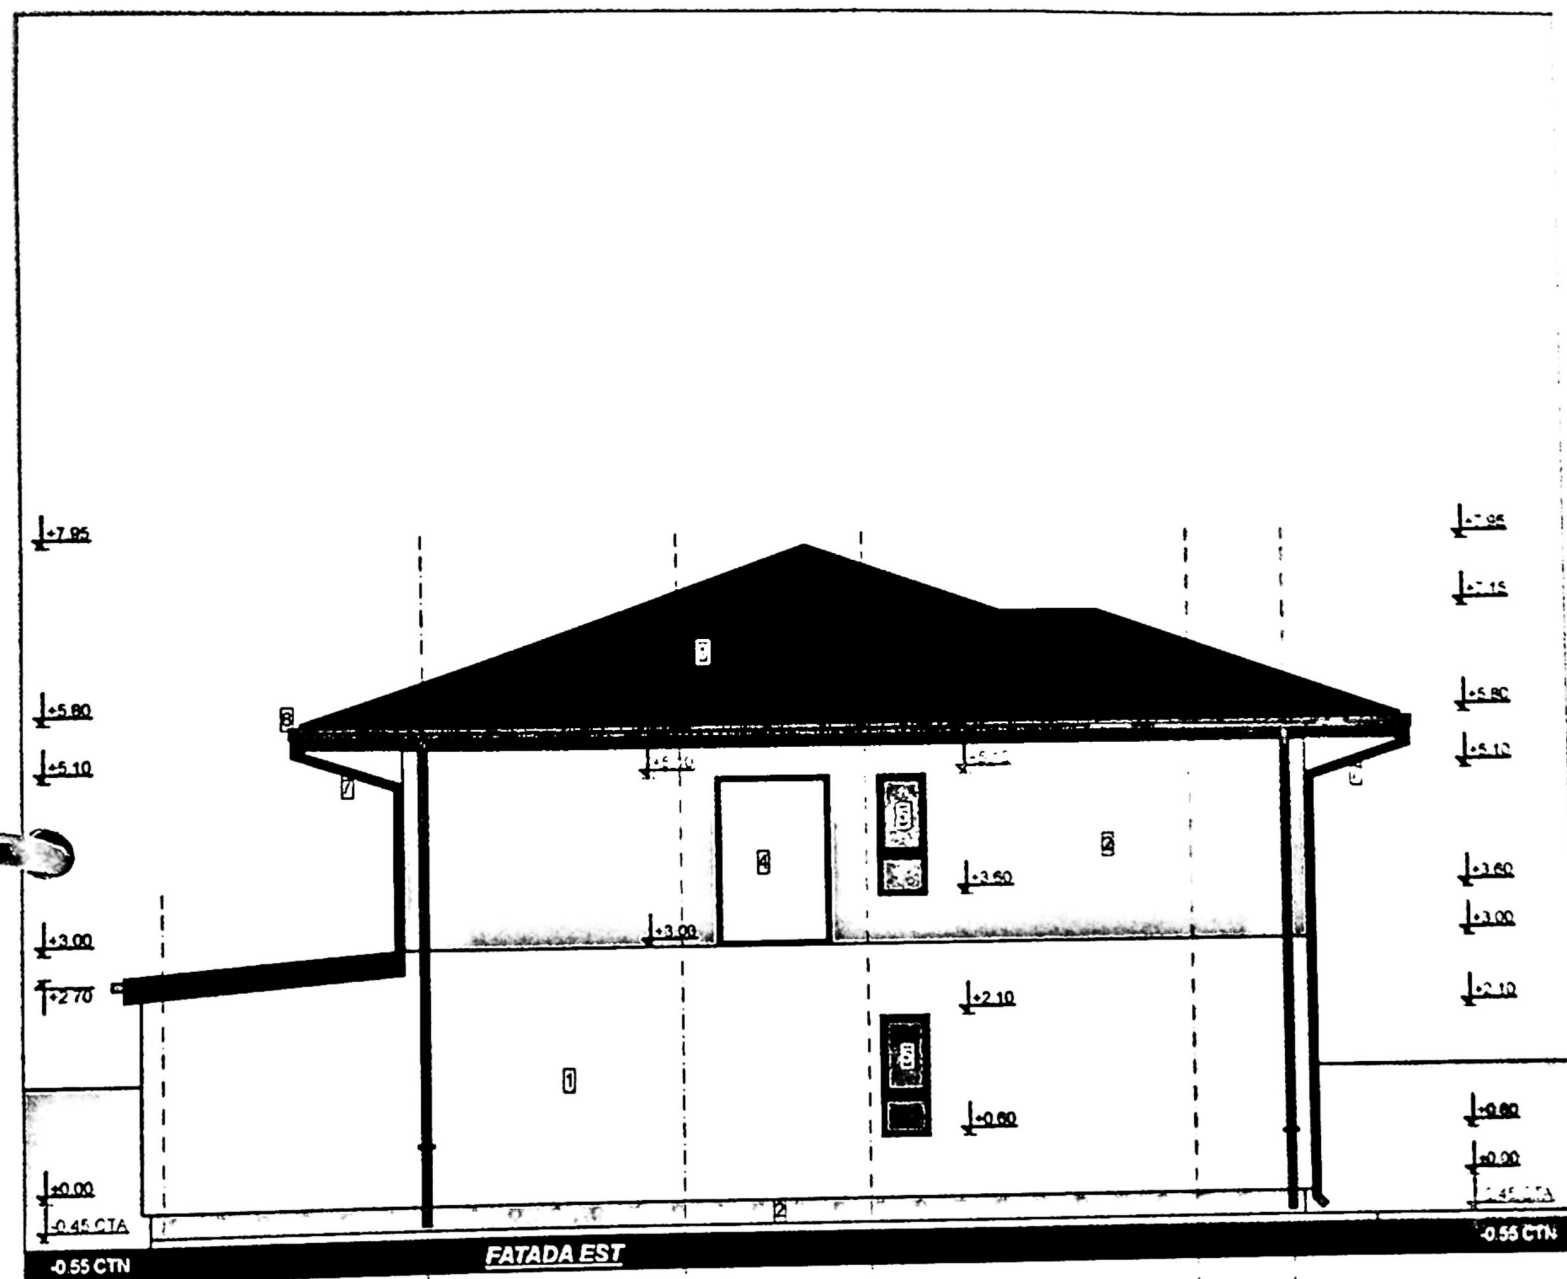

- 1) Tencuiala decorativa culoare alb
- 2) Tencuiala decorativa culoare gri
- 3) Tencuiala decorativa gri inchis
- 4) Tamplarie PVC geam termoizolant, culoare gri antracit
- 5) Tamplarie PVC geam termoizolant mat, culoare gri antracit
- 6) Balustrada sticla
- 7) Burtan tabla culoare gri
- 8) Jgheab tabla culoare gri
- 9) Amplasament tabla metalica culoare gri

JUDETUL DOLJ  
PRIMARIA MUNICIPIULUI CRAIOVA  
MIZAT SPRE NESCHIMBARE  
NR. 1 construire  
Anexa la autorizatia de constructii  
din 20.6.2024  
676  
Arhitect sef

PROIECTANT  
ING. CRISTINA  
2024

PROIECTARE SI CONSULTING  
CUI RO14531/2024  
RAY  
CONSULTING  
SRL

PROIECT NR.  
A 102 / 2024  
P-1  
ENR PE  
2024