


Plan de amplasament si delimitare a imobilului
Scara 1:500

Nr. cadastral	Suprafata masurata	Adresa imobil
240725	1095 mp	Mun.Craiova, Str. Prolungirea Bechetului, Nr.50, (fost nr.50,50A, fost nr.42, fost T14, P400,P401,P402), jud.Dolj
Nr. Cartea Funciara	Intravilan	Unitatea administrativ teritoriala (UAT)
		CRAIOVA

Indicatori teritoriali:
S.Teren=1095 mp din care
645 mp Intravilan cu cladirea C1(fosta C2)
S.C.Existent =77 mp cu acte
P.O.T.Existent=11.94 %
S.D.Existent=77 mp
C.U.T. Existent=0.12
S.C.Existent fara acte= 48 mp (actual C2)
S.D.existent fara acte =48 mp
Suprafata total construita raportata la s teren intravilan:
S.C.Total =125 mp=S.D.Total
P.O.T.raportat la suprafata teren intravilan=19.38%
C.U.T.raportat la suprafata teren intravilan=0.19
S.Teren extravilan=450 mp

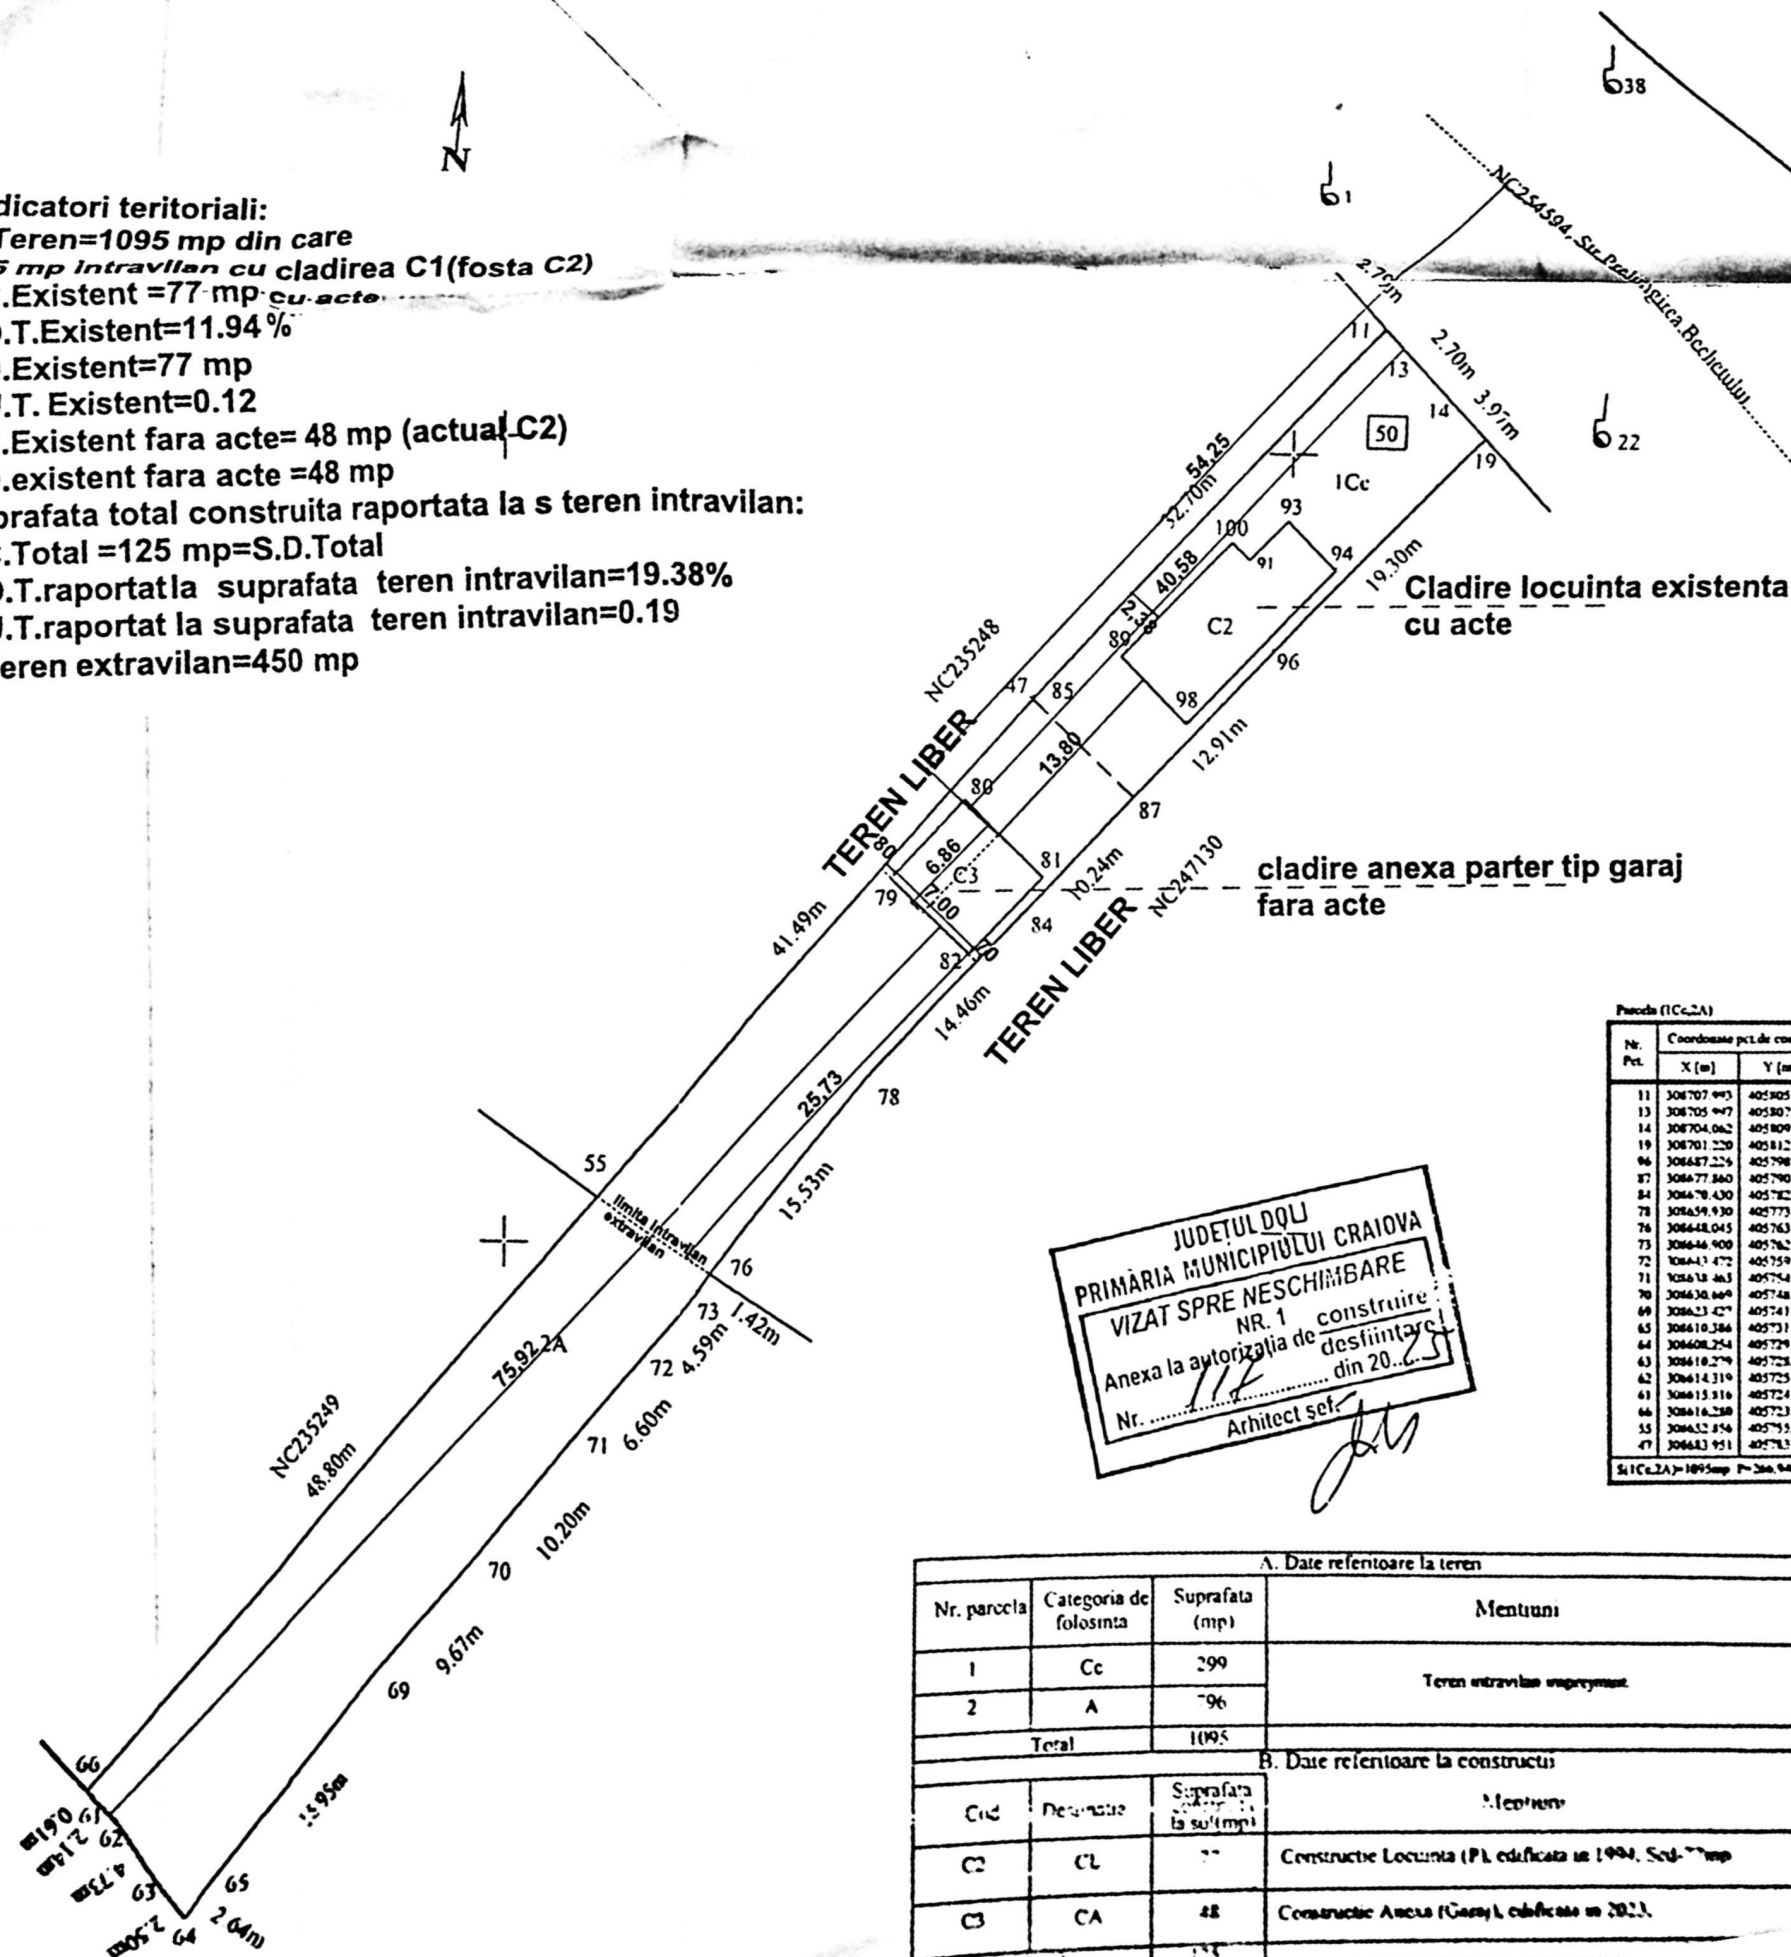

JUDETUL DOLJ
PRIMARIA MUNICIPIULUI CRAIOVA
VIZAT SPRE NESCHIMBARE
NR. 1
Anexa la autorizatia de construire
Nr. 112 din 20.05.2011
Arhitect sef

Puncte (1C₂2A)

Nr. Pct.	Coordonata p.c.t. de corner	Longime (m)	
X [m]	Y [m]	D ₁ (m)	
11	405707.443	405705.542	2.781
13	405705.447	405707.513	2.705
14	405704.062	405709.403	3.975
19	405701.220	405712.180	19.296
96	405687.226	405706.395	12.915
97	405677.860	405700.063	10.244
84	405678.430	405702.950	14.459
78	405659.930	405773.010	15.320
76	405648.045	405763.029	1.420
73	405646.900	405762.189	4.336
72	405643.472	405759.143	6.996
71	405643.463	405754.509	10.205
70	405630.669	405748.264	9.671
69	405623.427	405741.555	16.948
65	405610.386	405731.831	2.041
64	405608.254	405729.472	2.499
63	405610.279	405728.008	4.721
62	405614.319	405725.554	2.943
61	405615.316	405724.621	0.611
66	405616.280	405723.623	0.380
55	405652.876	405755.429	41.466
47	405643.951	405743.391	12.704





S1(C₂2A)-1095mp P=20m, 400m

A. Date referitoare la teren

Nr. parcela	Categoria de folosinta	Suprafata (mp)	Mentuni
1	Cc	299	
2	A	796	
Total		1095	

B. Date referitoare la constructii

Cod	Denumire	Suprafata la sol (mp)	Mentuni
C2	CL	77	Constructie Locuinta (P), edificata in 1994, Sed. 77mp
C3	CA	48	Constructie Anexa (Garaj), edificata in 2011.
Total		125	

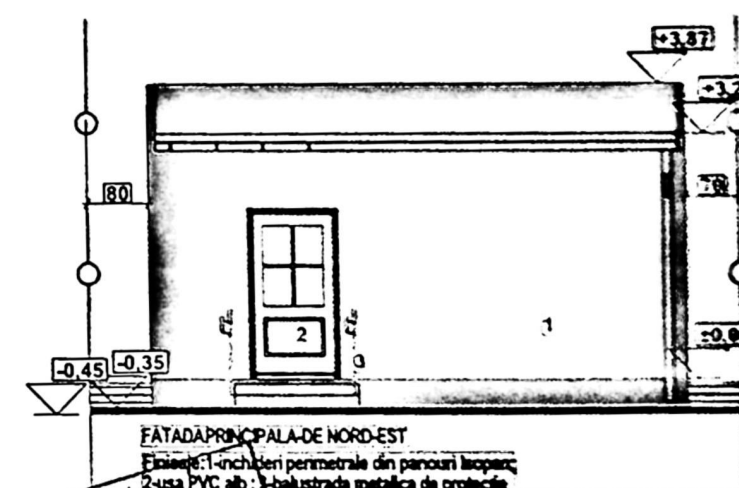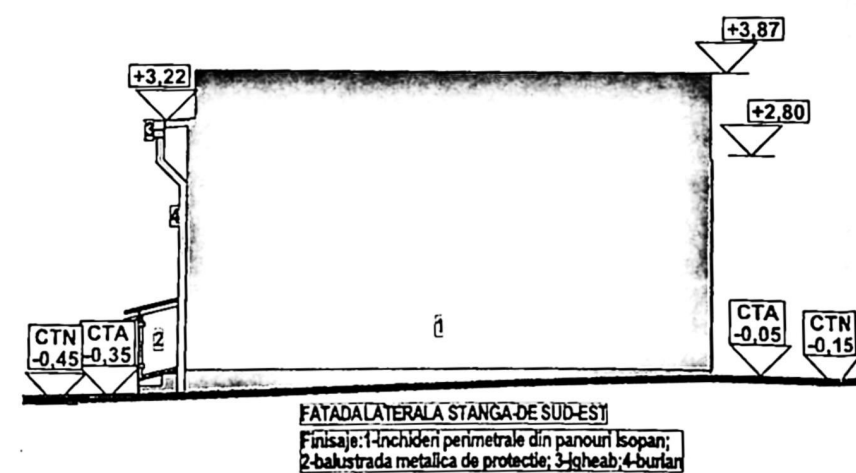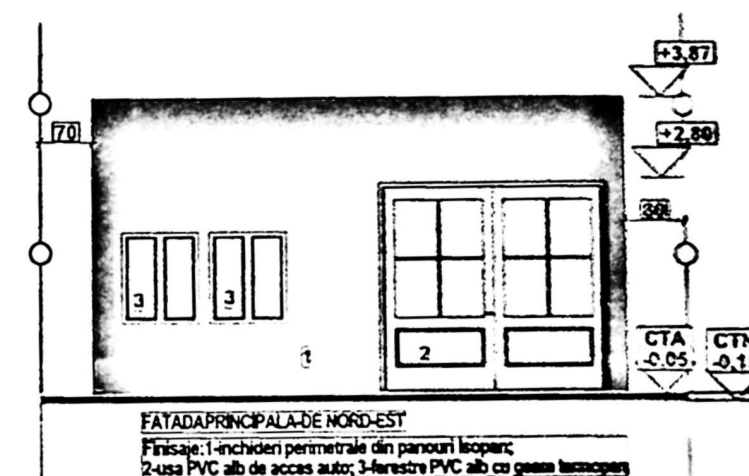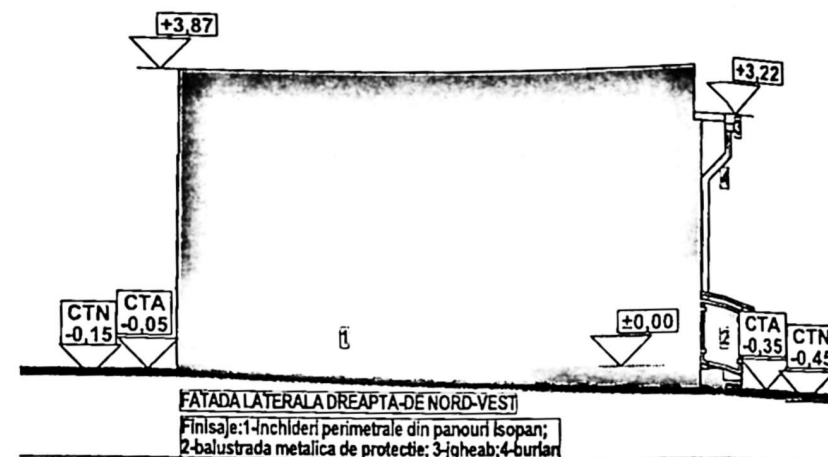

JUDETUL DOLJ
PRIMARIA MUNICIPIULUI CRAIOVA
VIZAT SPRE NESCHIMBARE
NR. 1
Anexa la autorizatia de construire
Nr. 117
Arhitect set. J. J.

Georgeta
NICULESCU

R.
24
LA:
A.C.
BA:
1