


F-01

Fatada Nord


1:100

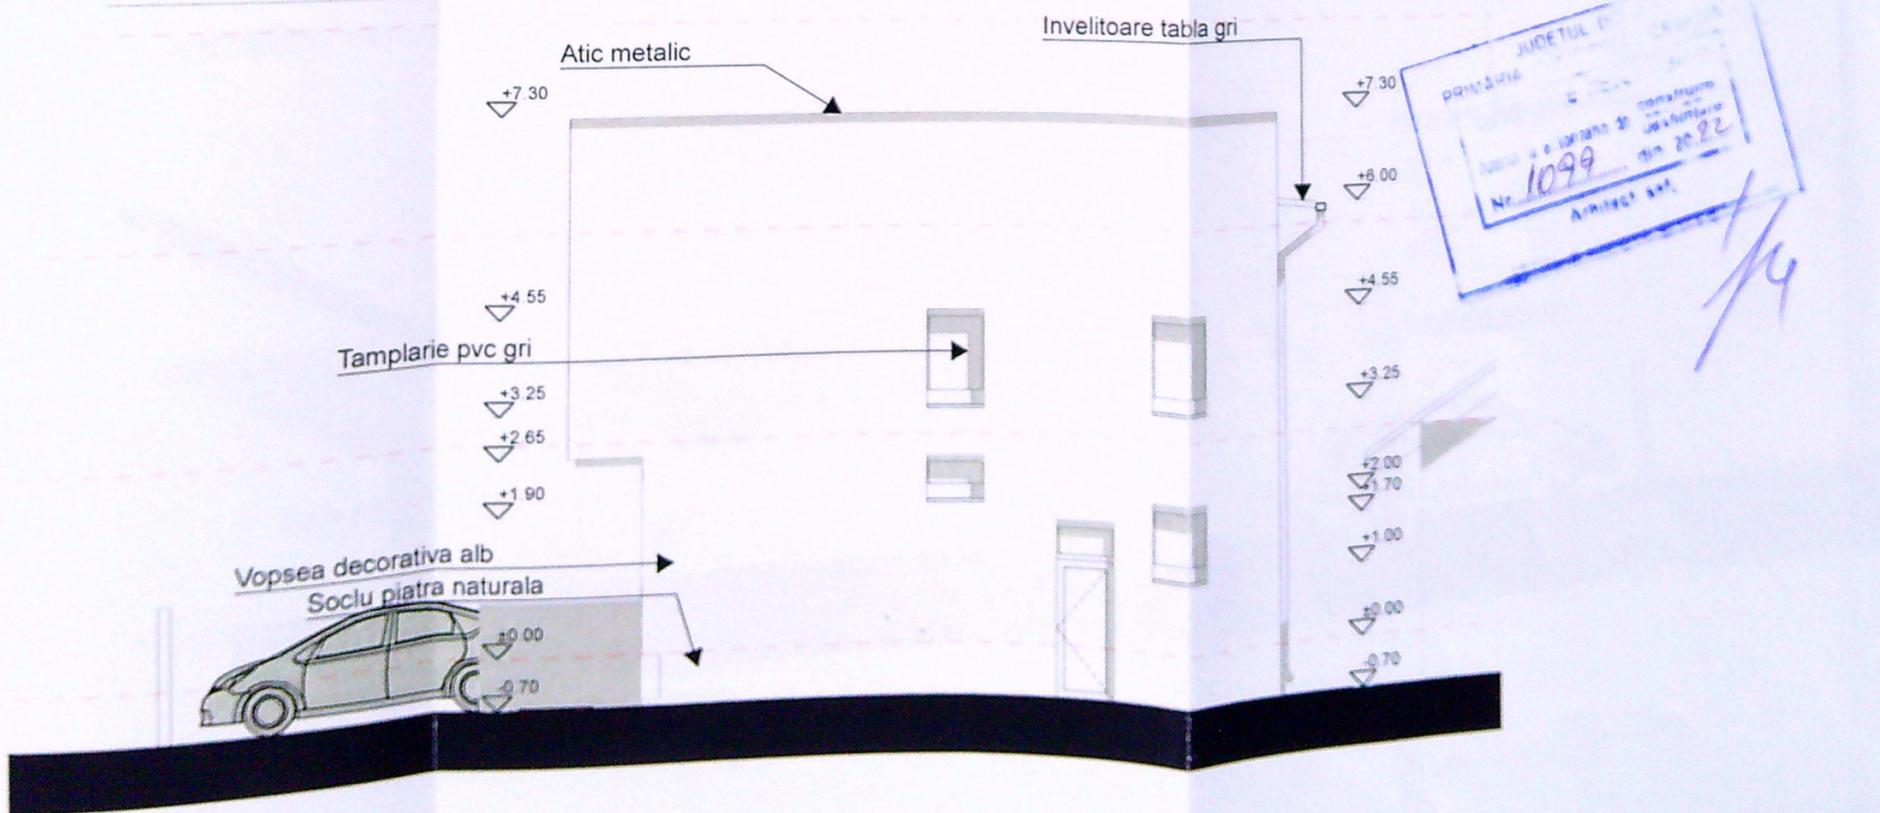

Fatada Est

1:100


Proiectant	13.2022	FATA	A.07
Proiect nr.	13.2022	FATA	A.06
BRANESCU ELENA SIMONA		FATA	
BRANESCU ION CRISTIAN		D.T.A.C.	
FATA DE			

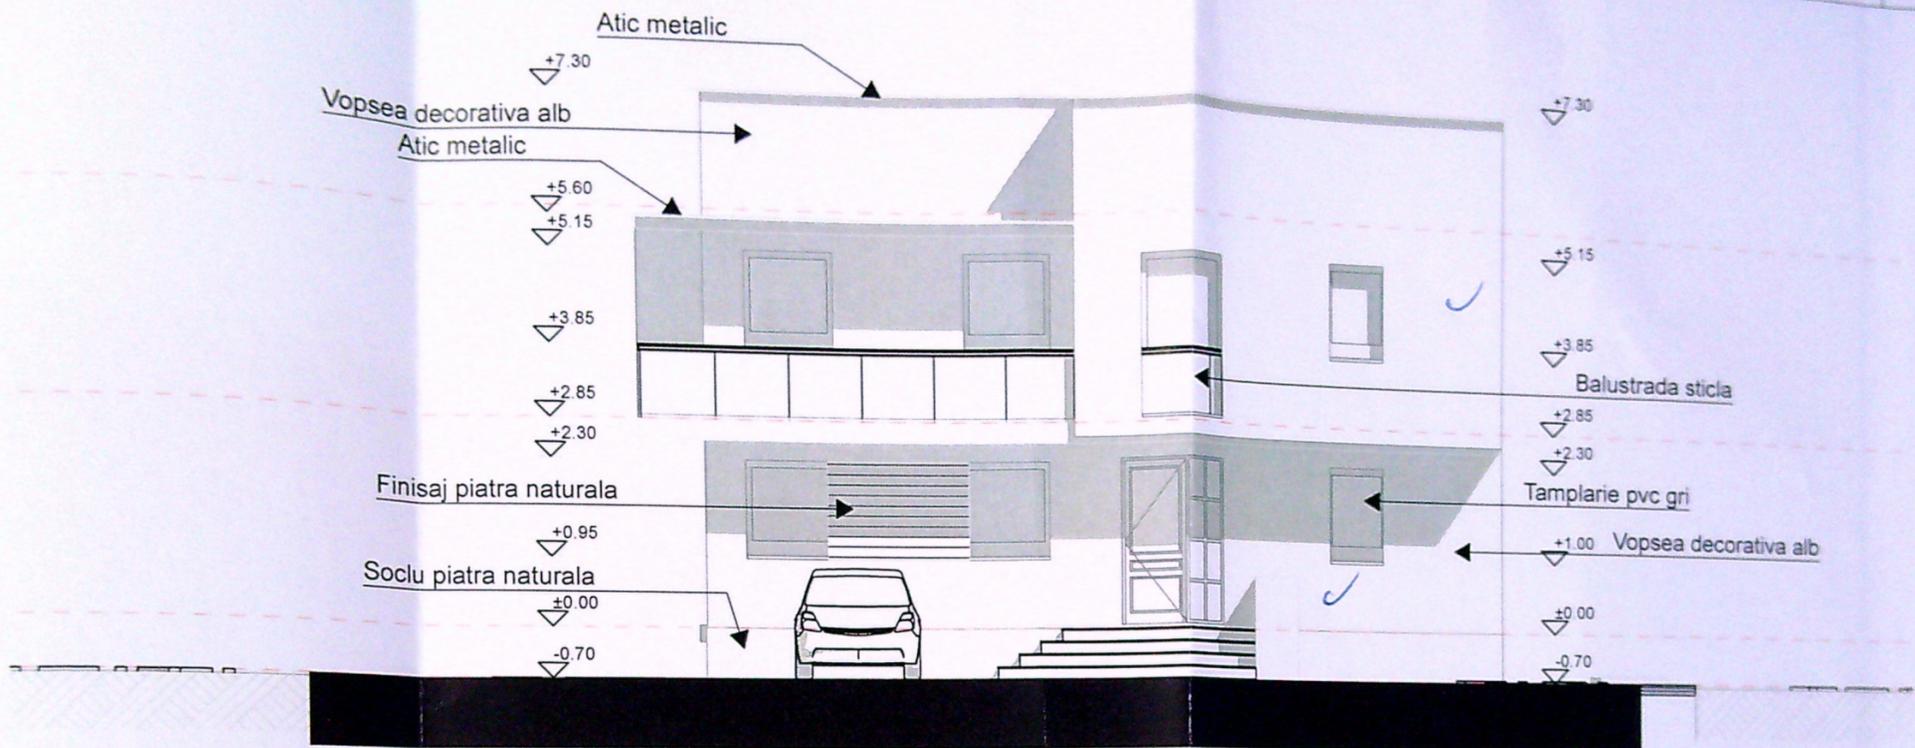

F-03

Fatada Sud

1:100

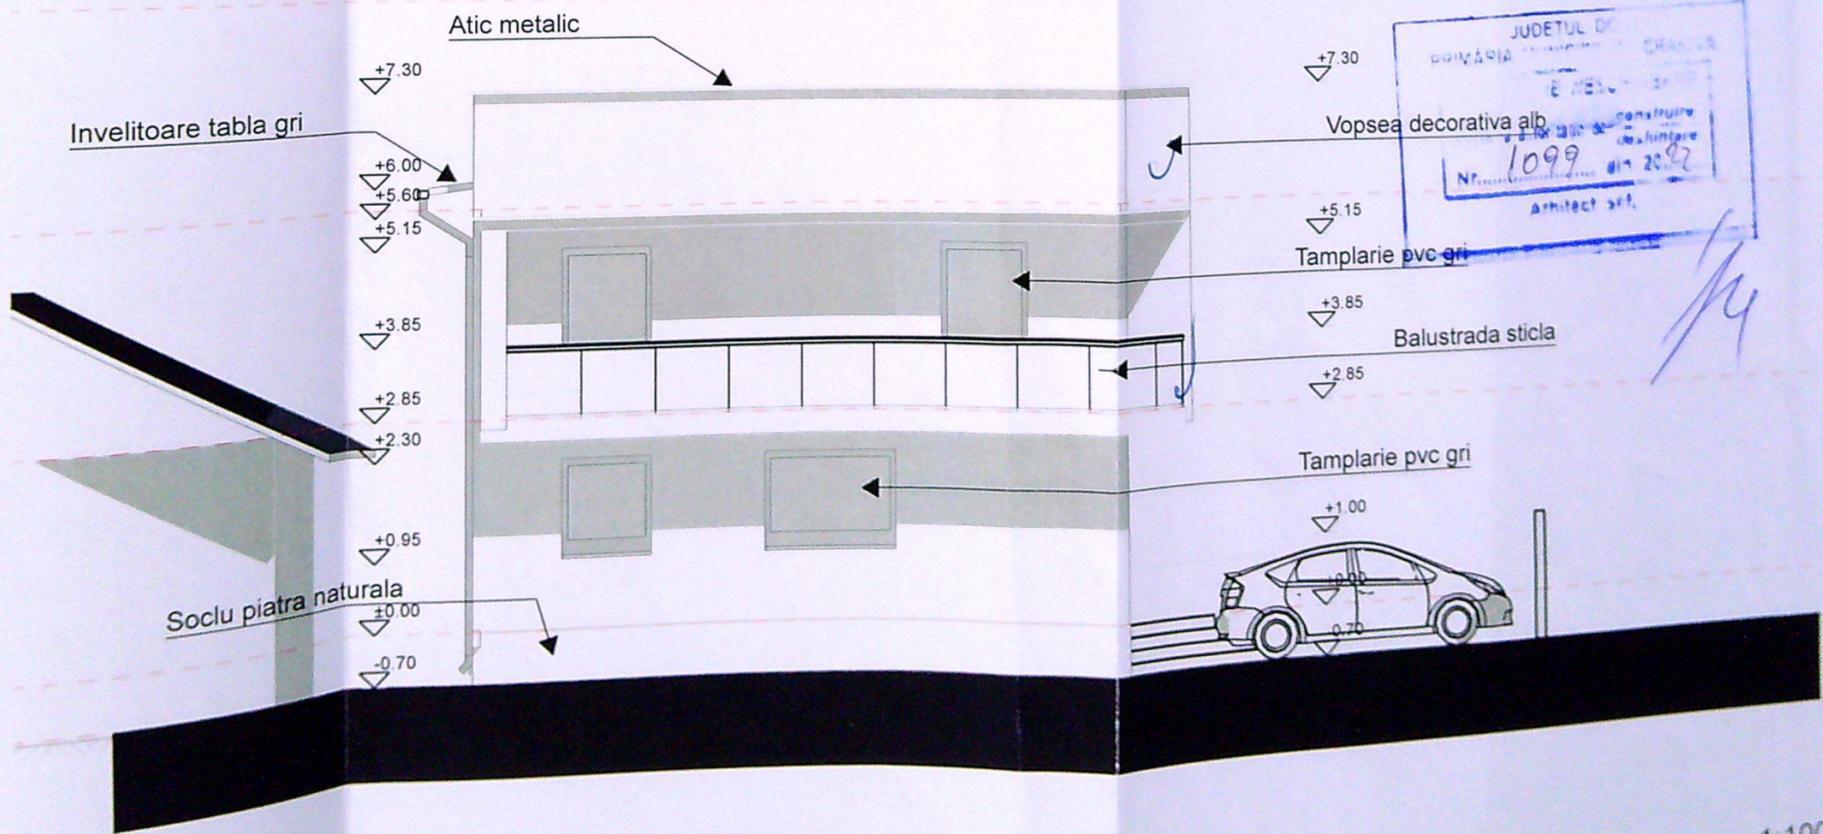


Fatada Vest

1:100

Proiect nr. 223/2022	BRANESCU ELENA SIMONA BRANESCU ION CRISTIAN	F.A.T.A.	A.07
Exp. / Expertiza nr. data		D.T.A.C.	
BRANESCU ARCHITECTURA SIMONA ION CRISTIAN S.R.L.		CORCUBU LOCIURITA SPRI+I. IMPELIMURE BENU. BAH ETANS VIDANJABIL. PUT FORAT. Alesso I Georgea Bocuova. nr. 1. muni. Craiova, Jud. Dolj	
JUDETUL DE CRANOVA PRIMARIA TE MEDEU Nr. 1099 din 20.02 Arhitect srl.		FATADE	


108

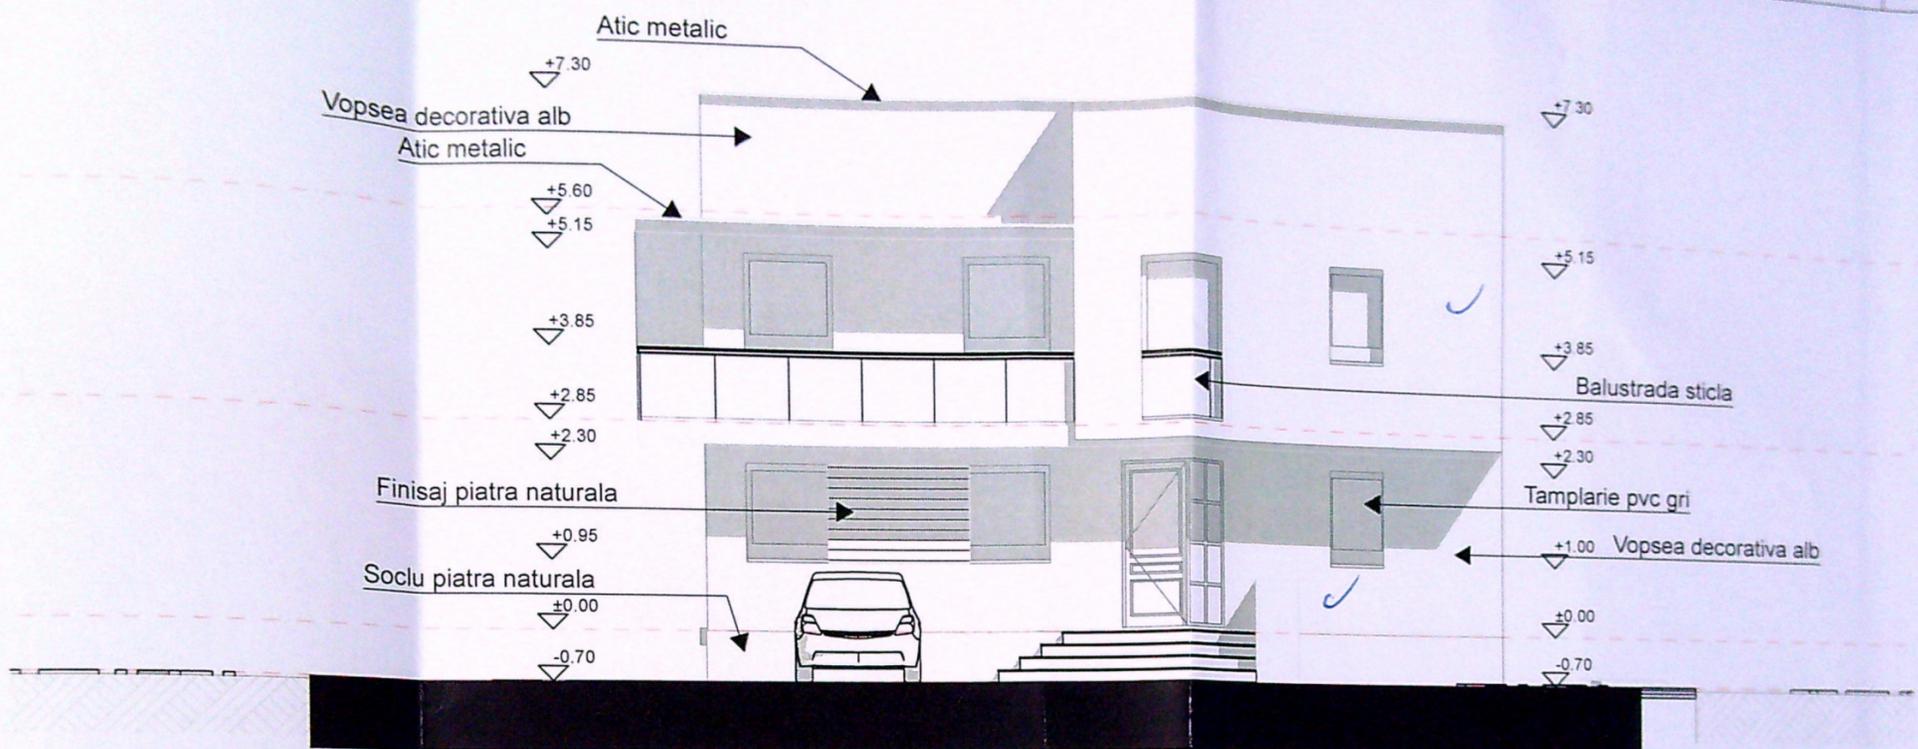

F-03

Fatada Sud

1:100

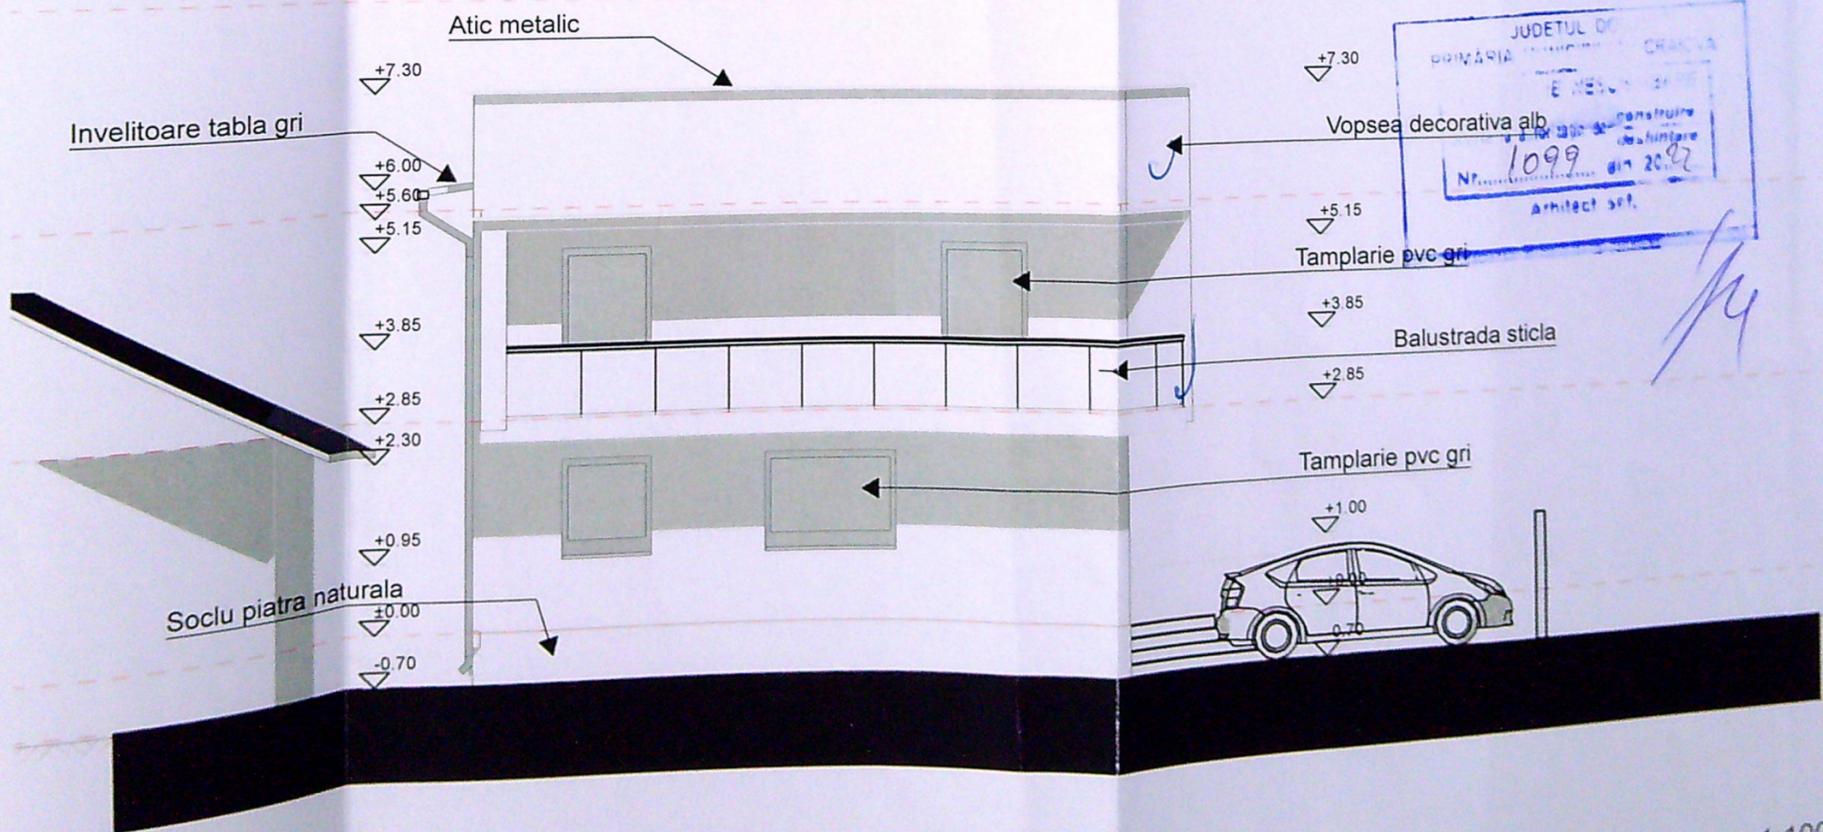

Fatada Vest

1:100

Proiect	nr. 223/2022
BRANESCU ELENA SIMONA BRANESCU ION CRISTIAN	
F.A.Z.A. D.T.A.C.	CONSTRUCȚIA ȘI P+1, ÎMPREJURIRE ȘI BĂI ȘI ANEXE VIDANJABIL, PUI FORAT, ALEEA 1 George Bacovia, nr. 1, mun. Craiova, Jud. Dolj
FATADE	
A.07	

108