


Sistem de coordonate  
Stereografic 1970  
Sistem de Cote  
Marea Neagra 1975

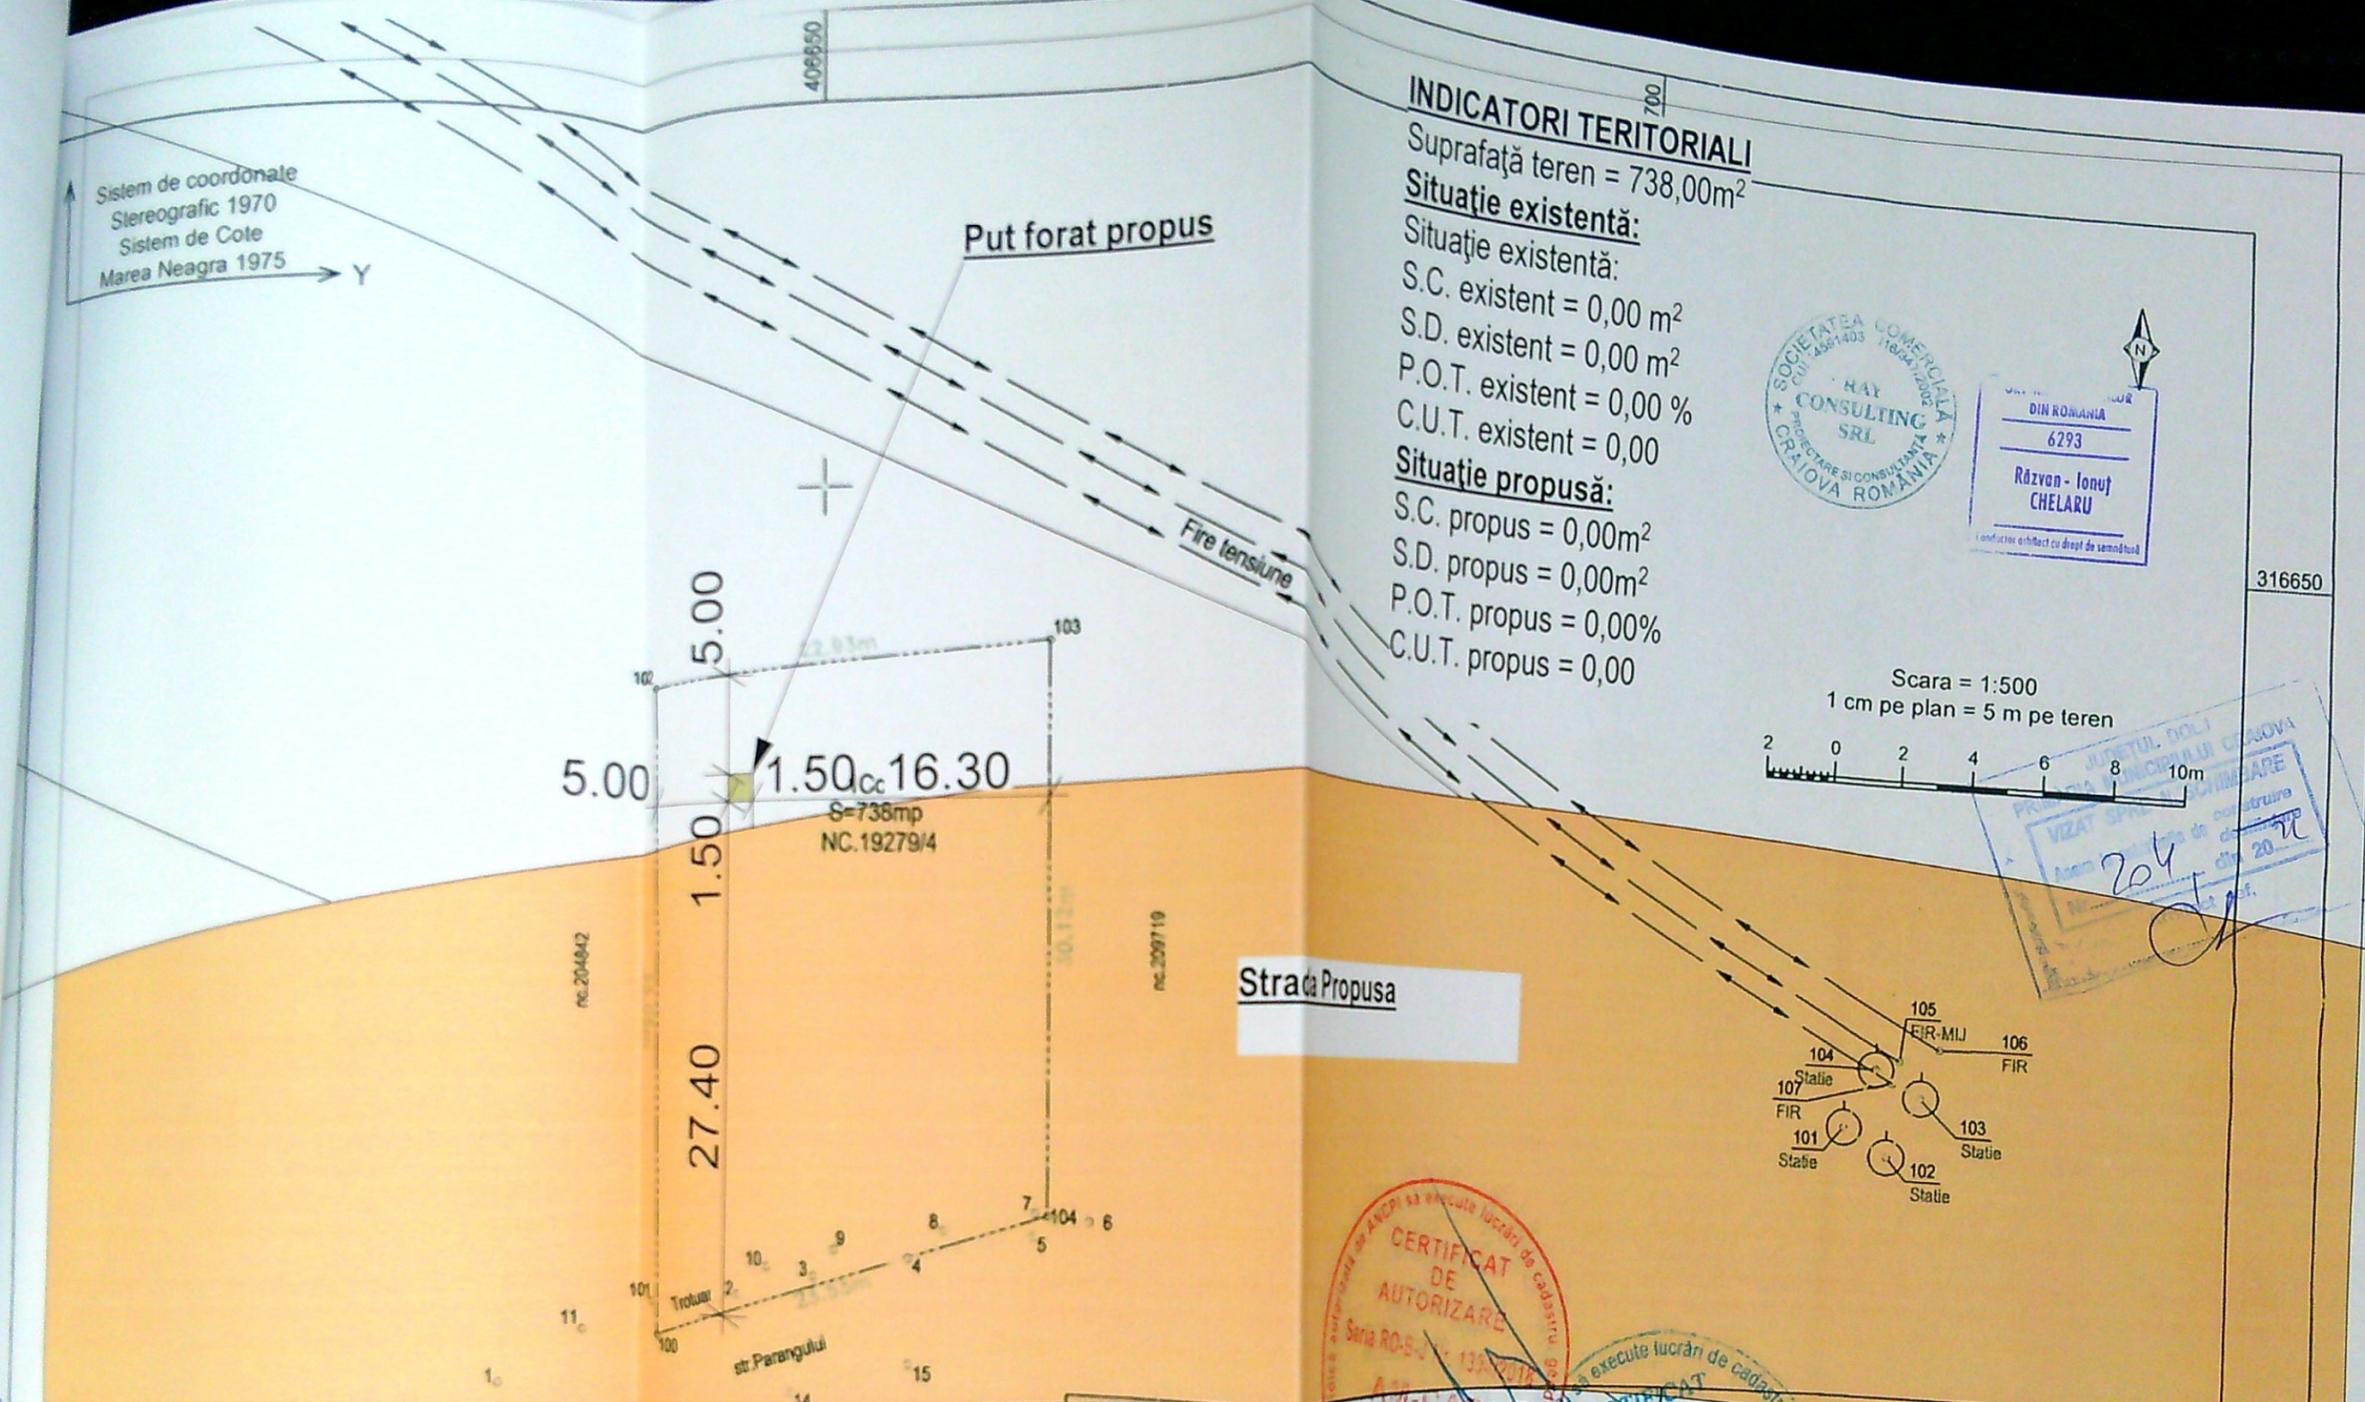

**INDICATORI TERITORIALI**

Suprafata teren = 738,00m<sup>2</sup>

**Situatie existenta:**

- S.C. existent = 0,00 m<sup>2</sup>
- S.D. existent = 0,00 m<sup>2</sup>
- P.O.T. existent = 0,00 %
- C.U.T. existent = 0,00

**Situatie propusa:**

- S.C. propus = 0,00m<sup>2</sup>
- S.D. propus = 0,00m<sup>2</sup>
- P.O.T. propus = 0,00%
- C.U.T. propus = 0,00



DIN ROMANIA  
6293  
Răzvan - Ionuț  
CHELARU  
Conducător activitate cu drept de semnătură

Scara = 1:500  
1 cm pe plan = 5 m pe teren



JUDETUL DOLJ  
PRIMEA INCIPIENTIA CRAIOVA  
VIZAT DE  
20/01/2021

Parcela (1Cc)

Nr. Pct.	Coordonate pct. de contur		Lungimi latun D(i,i+1)
	X [m]	Y [m]	
102	316639.584	406639.371	22.934
103	316641.708	406662.206	30.123
104	316611.585	406662.101	23.526
100	316604.538	406639.655	35.047

Suprafata masurata=738mp

**CERTIFICAT DE AUTORIZARE**  
S.C. AM-CAD S.R.L.  
Filială - Bld. Racoteanu, nr. 18, jud. Dolj  
Tel. +40 768 726 868, +40 766 999 990

**CERTIFICAT DE AUTORIZARE**  
S.C. RAY CONSULTING S.R.L.  
Craiova

proprietar: SARPE CIPRIAN

Mun. Craiova

Masurat:	Neagoe Petrisor
Desenat:	Baran Andreia Roxana
Verificat:	Madalina
Aprobat:	Madalina

Drumul Cornesului, 09.2020

NUME	SEMNTURA	SCARA:	TITLU PROIECT:	FAZA:
C.Arh. Razvan Chelaru	[Signature]	1:100	REALIZARE PUT FORAT	D.T.A.C.
C.Arh. Razvan Chelaru	[Signature]	DATA:	str. PARINGULUI, nr. 71, Craiova, Dolj	PLANSA NR:
Catalin Minca	[Signature]	2021	TITLU PLANSA:	A01
			Plan de situatie	

PROIECT NR: 166/2021