


Nr. cadastral 31899	Suprafata masurata 622 m.p.	Adresa imobilului Craiova, Strada Henri Coanda Nr. 62F (fost Str. Siloz Nr. 232)
Cartea funciara nr.	UAT	MUNICIPIUL CRAIOVA

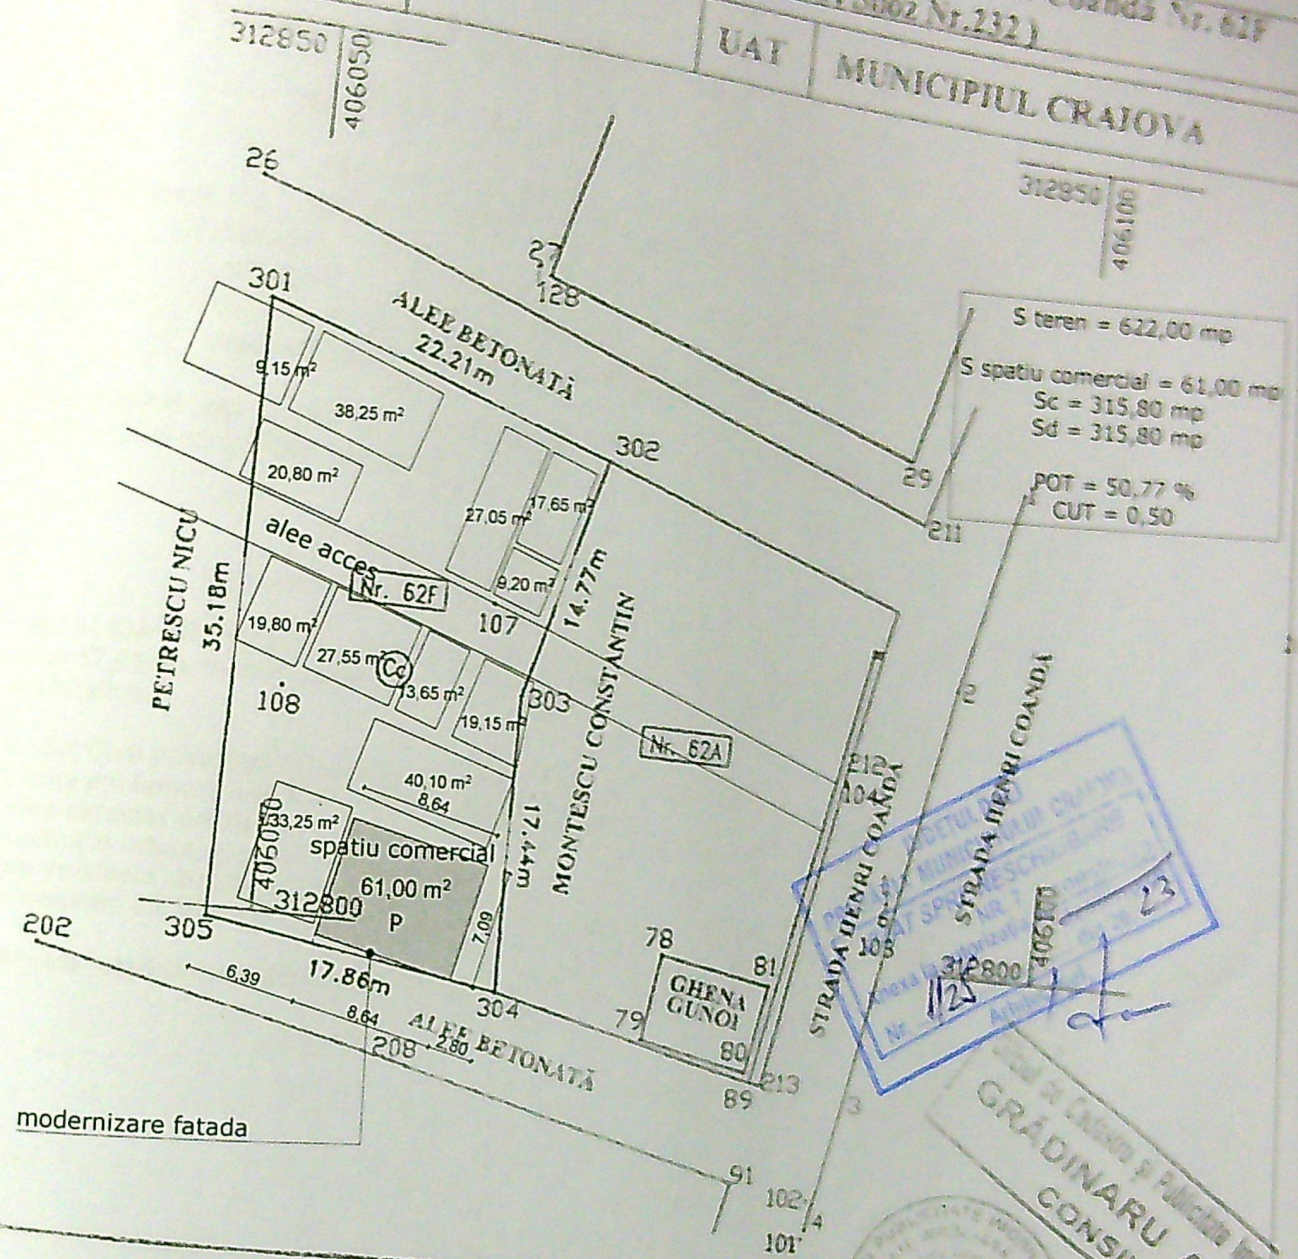

Nr.	Categorie	A. Date referitoare la teren	

URA
sa srl
RT0494717201

TIU

DADA
ERE.
2 F. Jud.


SCU ADI
S-FLORIN
I.R.L.

10, BL U 9.


CU ADI
I-FLORIN
R.L.

0, BL U 9.


GRADINARU ADRIA
CONSILIER

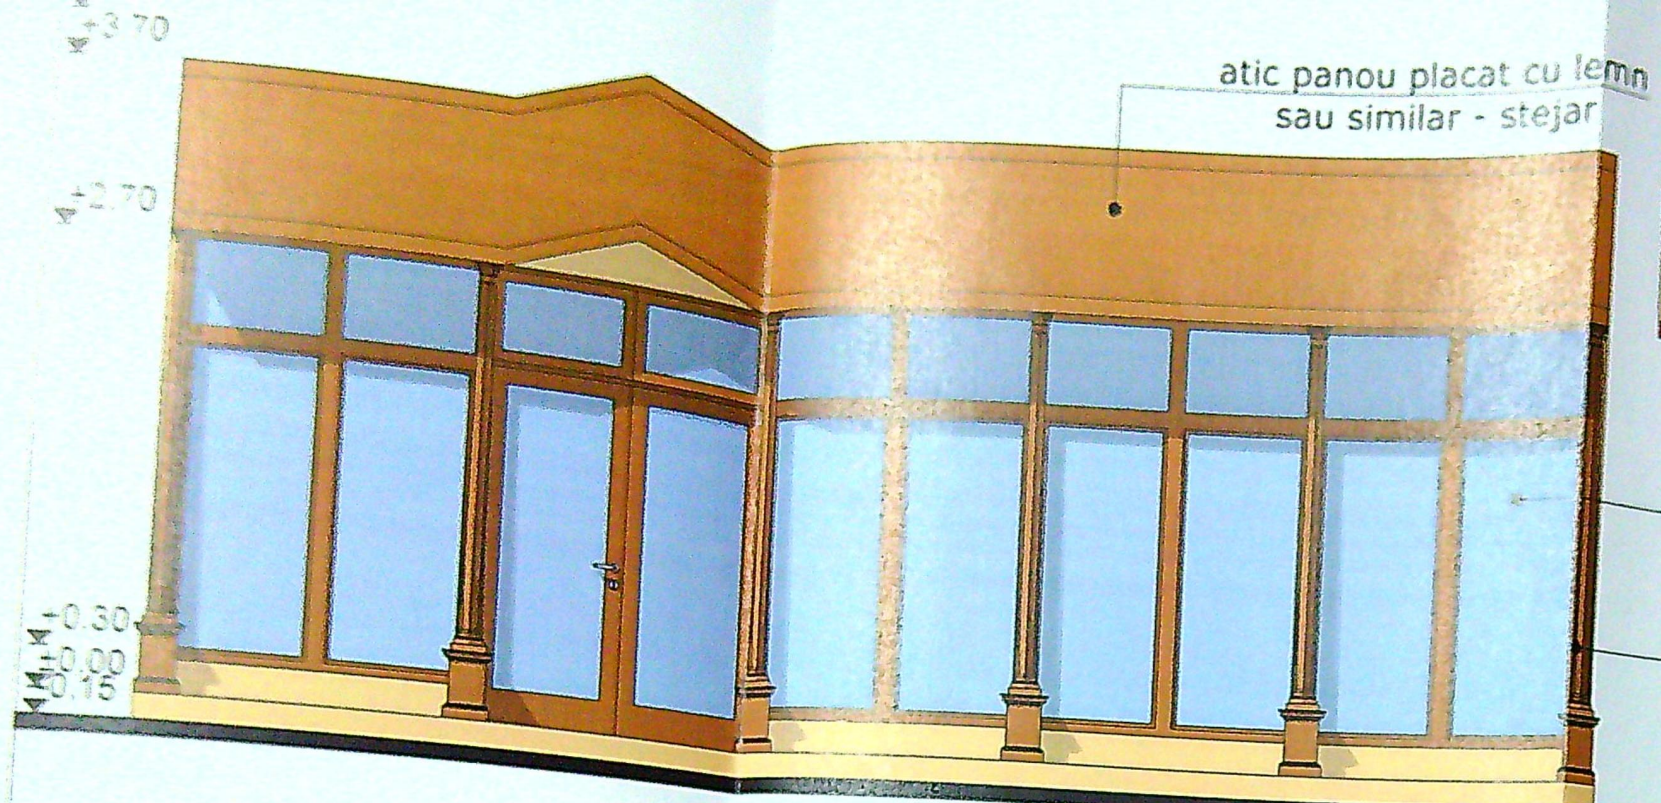


FATADA SUD

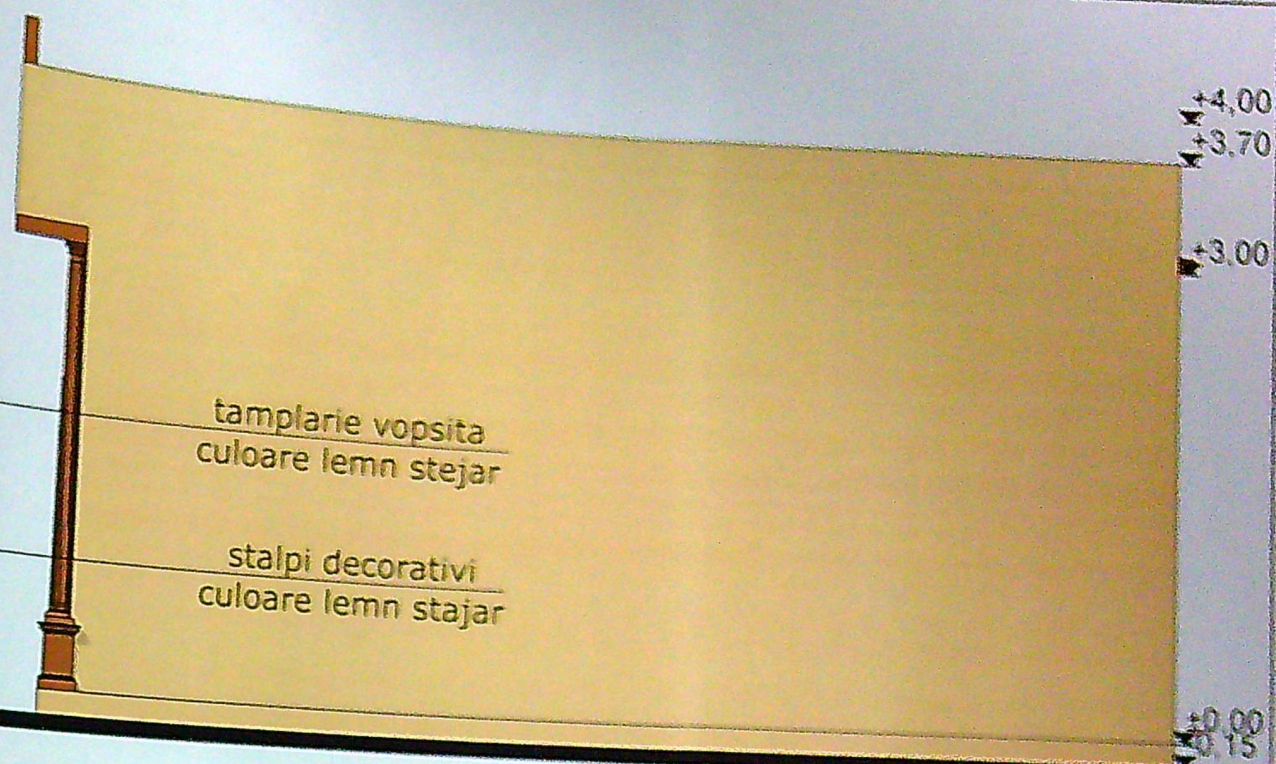

FATADA EST

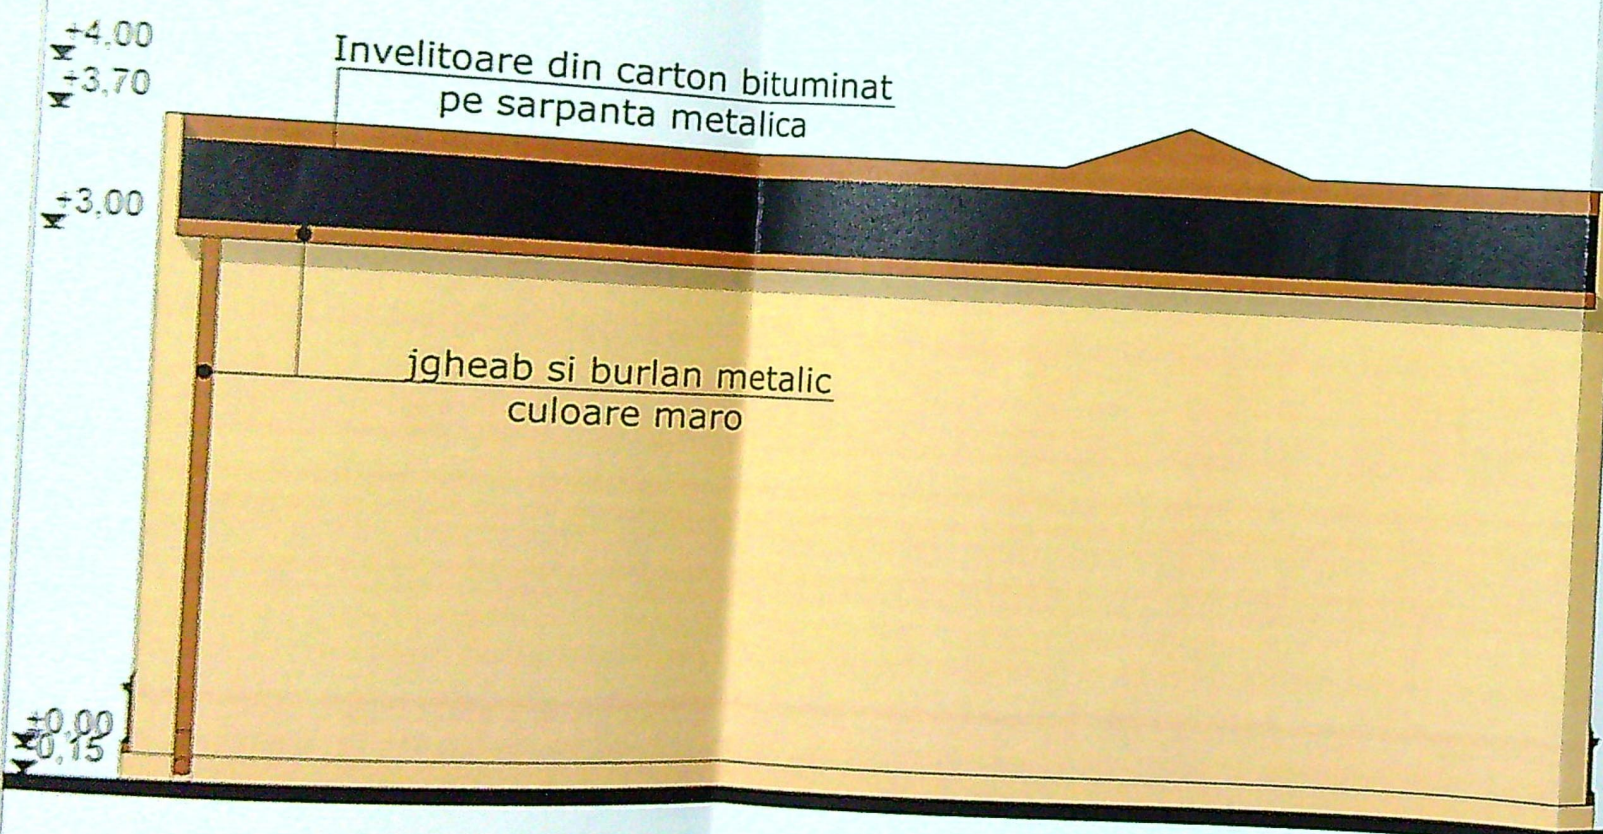

FATADA NORD

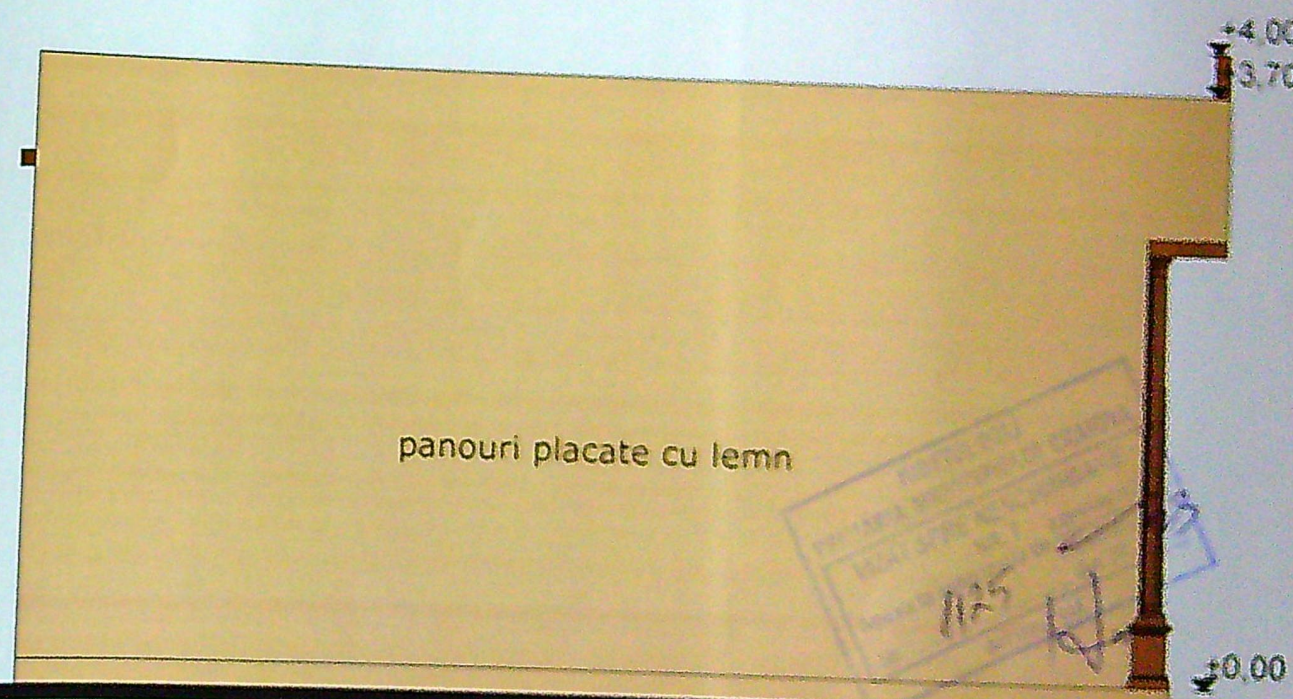

FATADA VEST