


RE A IMOBILULUI

401900

esa imobilului: str. Muntenia,
6, (fosta T36 ,P 2)
T CRAIOVA

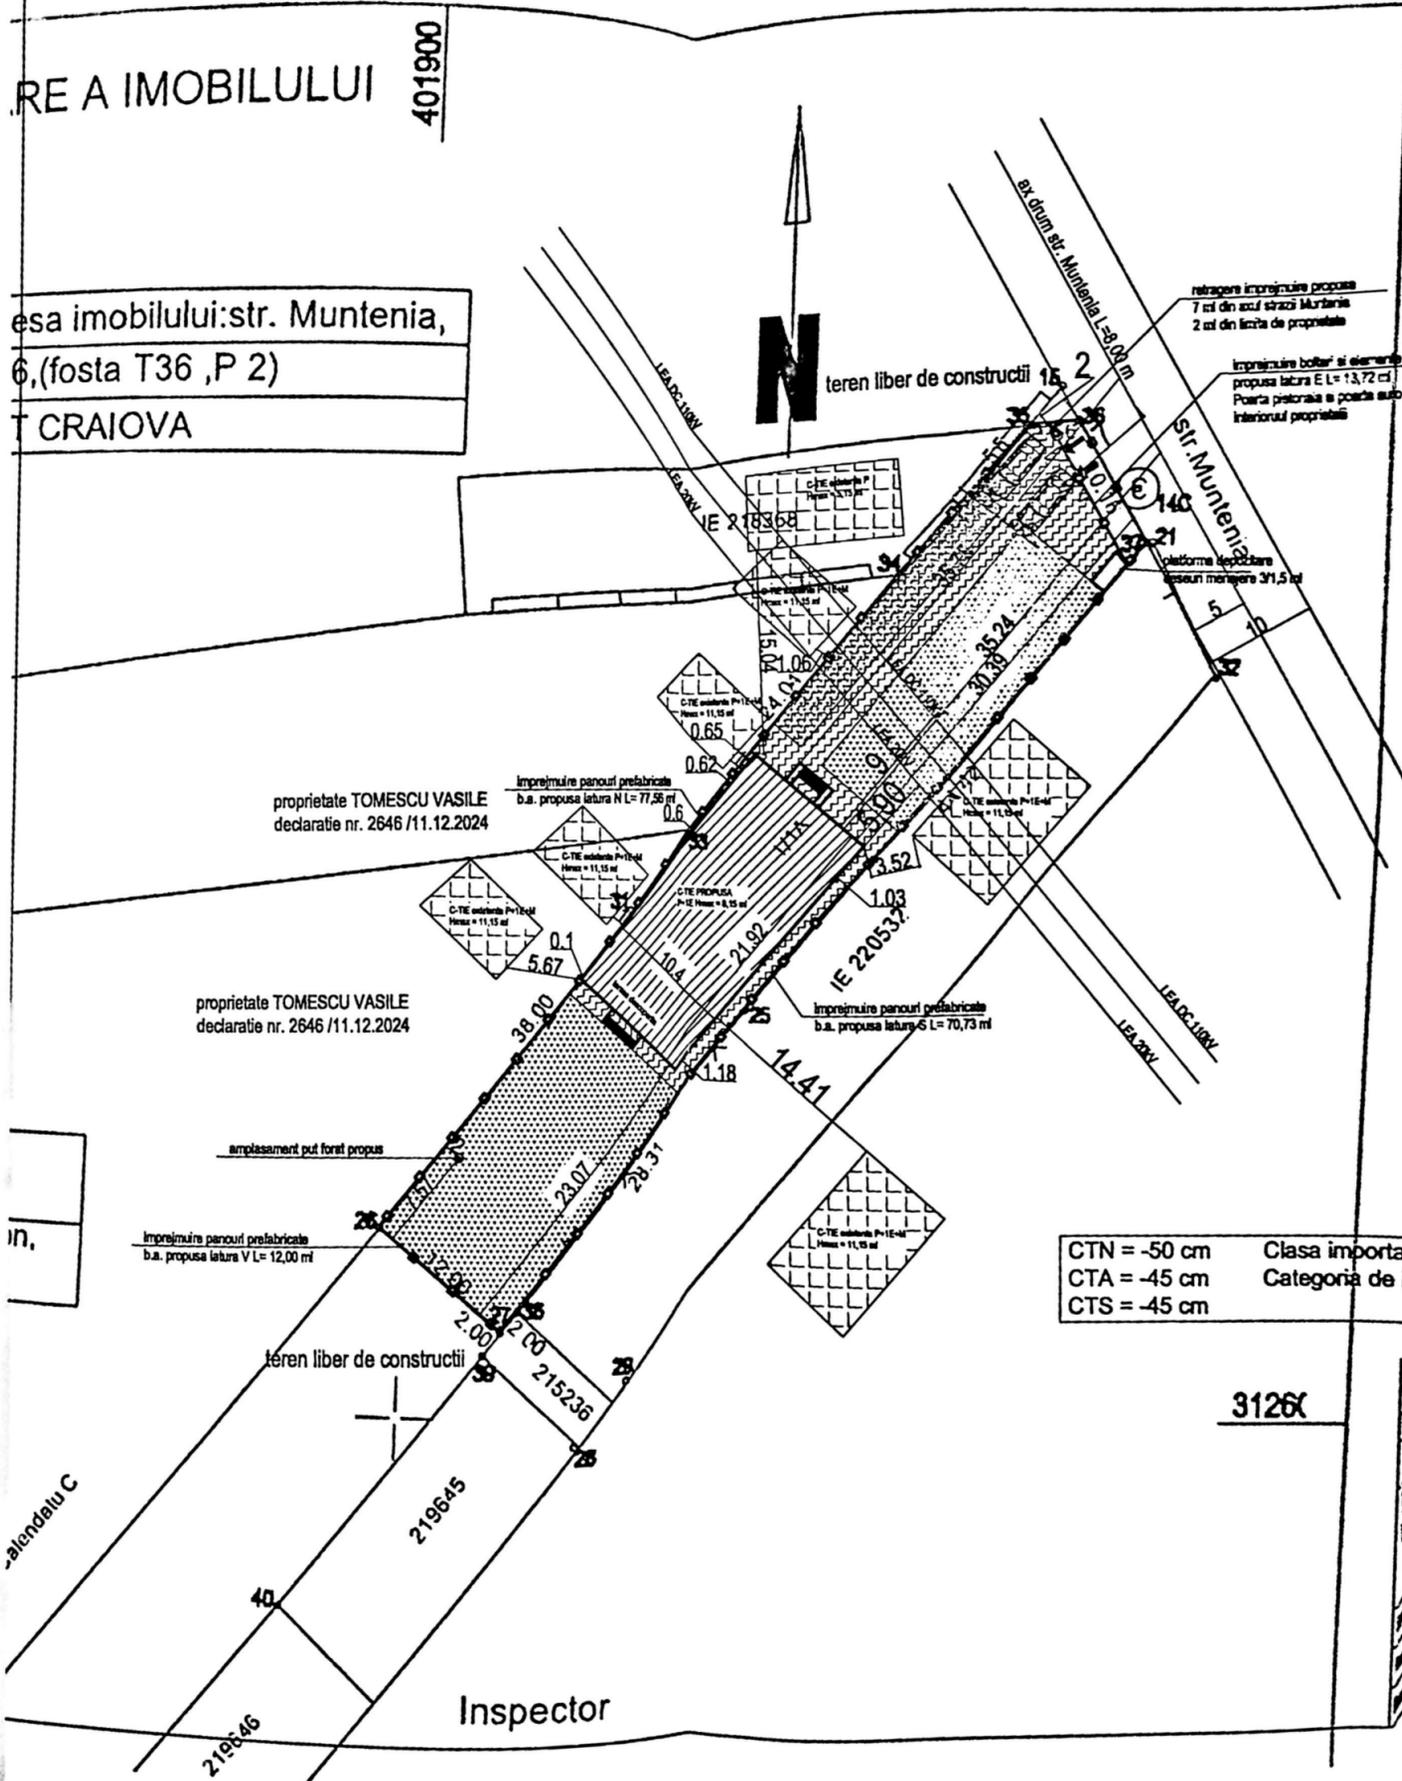

**PUTUL FORAT PROPUȘ
O DISTANȚA MAI MARE
SURSA DE POLUARE**

- Suprafata
- S. constru
- S. desfasu
- S. constr
- (include tera
- S. desfasu
- (NU include
- POT existen
- CUT existen
- POT propus
- CUT propus


CTN = -50 cm Clasa importa
CTA = -45 cm Categoria de
CTS = -45 cm

3126

Inspector



FATADA NORD

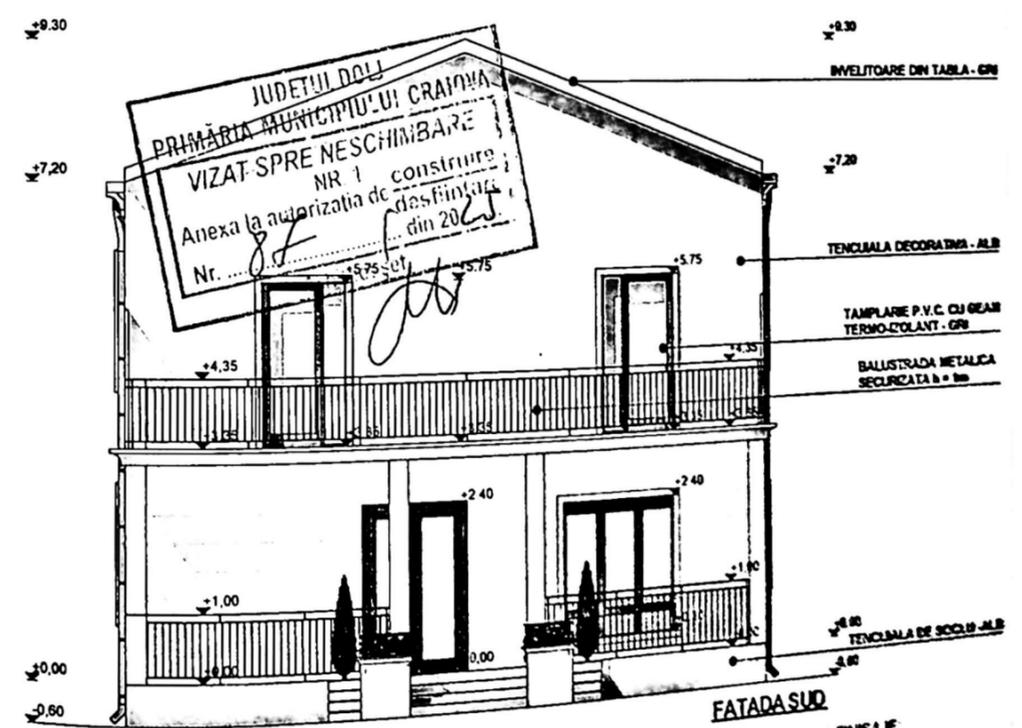



FATADA SUD

- LEGENDA FINISAJE
- INVELTOARE DIN TABLA - GRU
 - TENCIALA DECORATIVA - ALB
 - TAMPLARE P.V.C. CU GEAM TERMO-IZOLANT - GRU
 - BALLISTRADA METALICA SECURIZATA - ALB
 - TENCIALA DE SOCLU - ALB

VERIFICATOR
EXPERT

P.F.A. BARB
Tel 0734.180

NUME

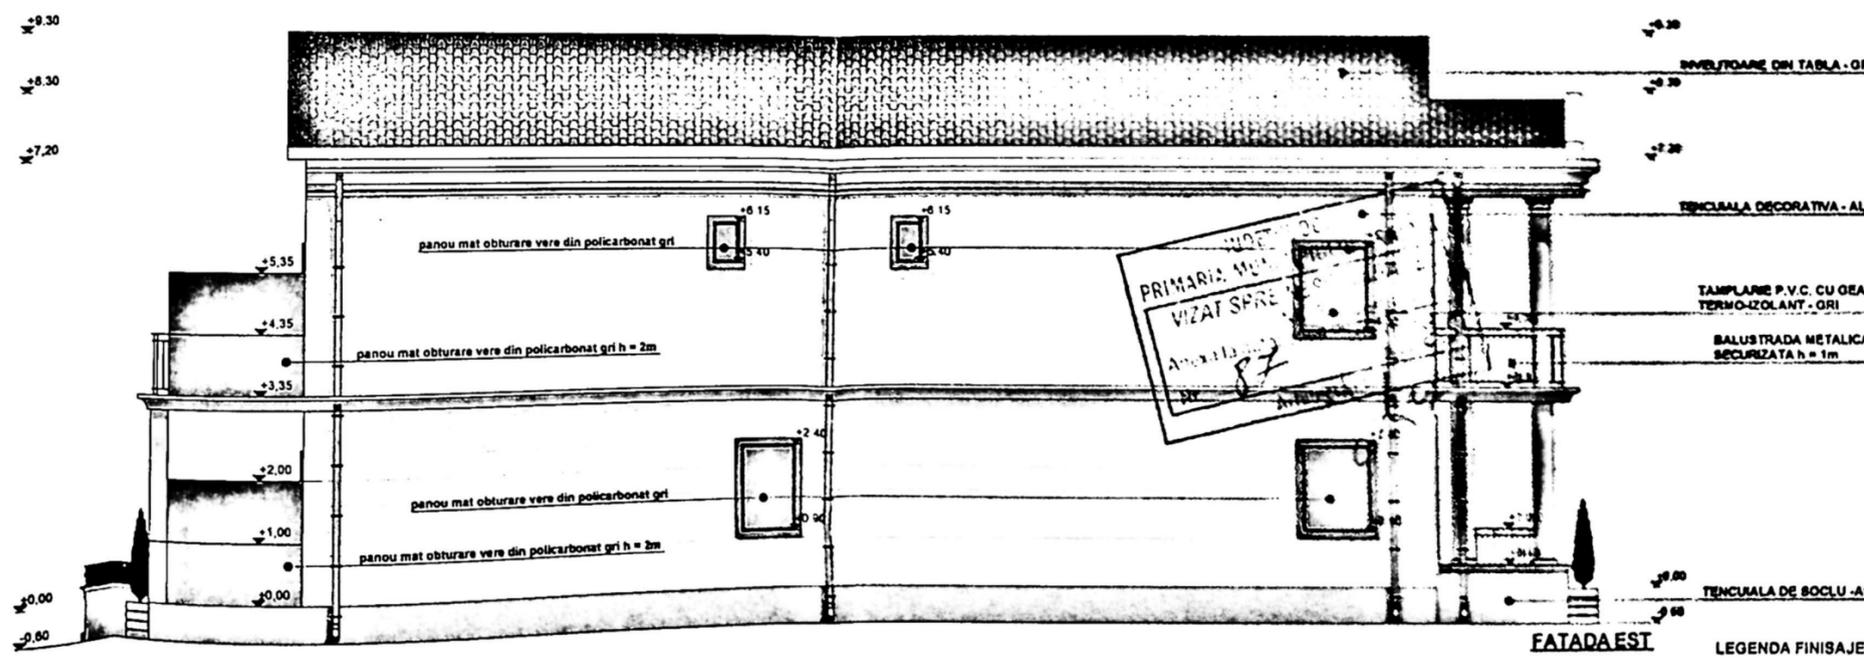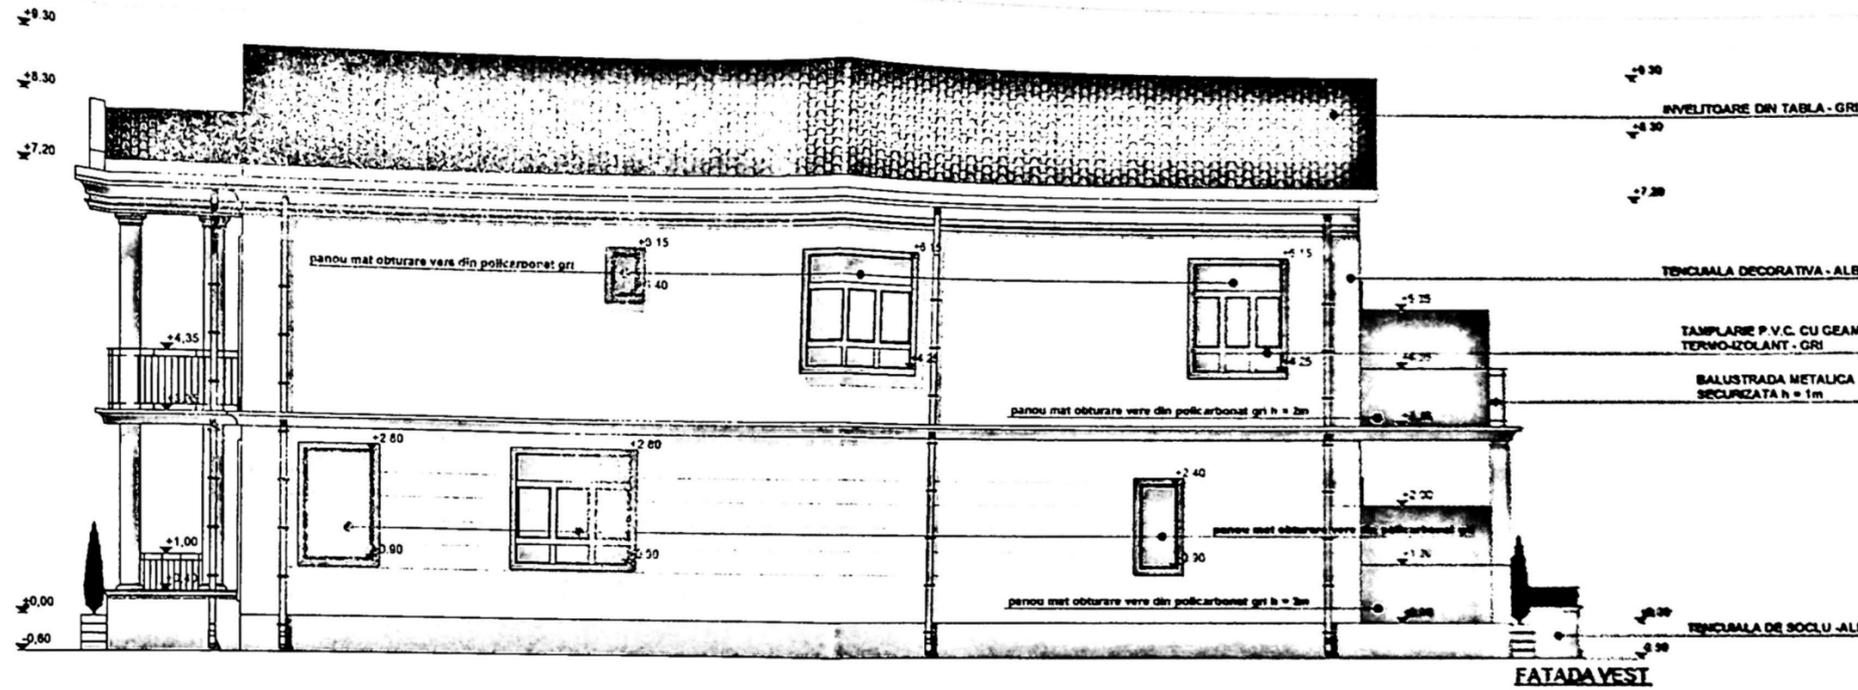

LEGENA FINISAJE:

- INVELTOARE DIN TABLA
- TENUALA DECORATIVA
- TAMPLARE P.V.C. CU GEAM TERMO-IZOLANT
- BALISTRADA METALICA SECURIZATA
- TENUALA DE SOCLU

VE
P.
T.
S.
D.