


PLAN DE AMPLASAMENT SI DELIMITARE A IMOBILULUI Scara 1:500



Nr. cadastral	Suprafata masurata a imobilului (mp)	Adresa imobilului
255473	540	Sr. Plaiul Vulcaness Nr. 68J. (fost Carcea. T10. P46)
Nr. Cartea Funciara	255473	UAT CRAIOVA

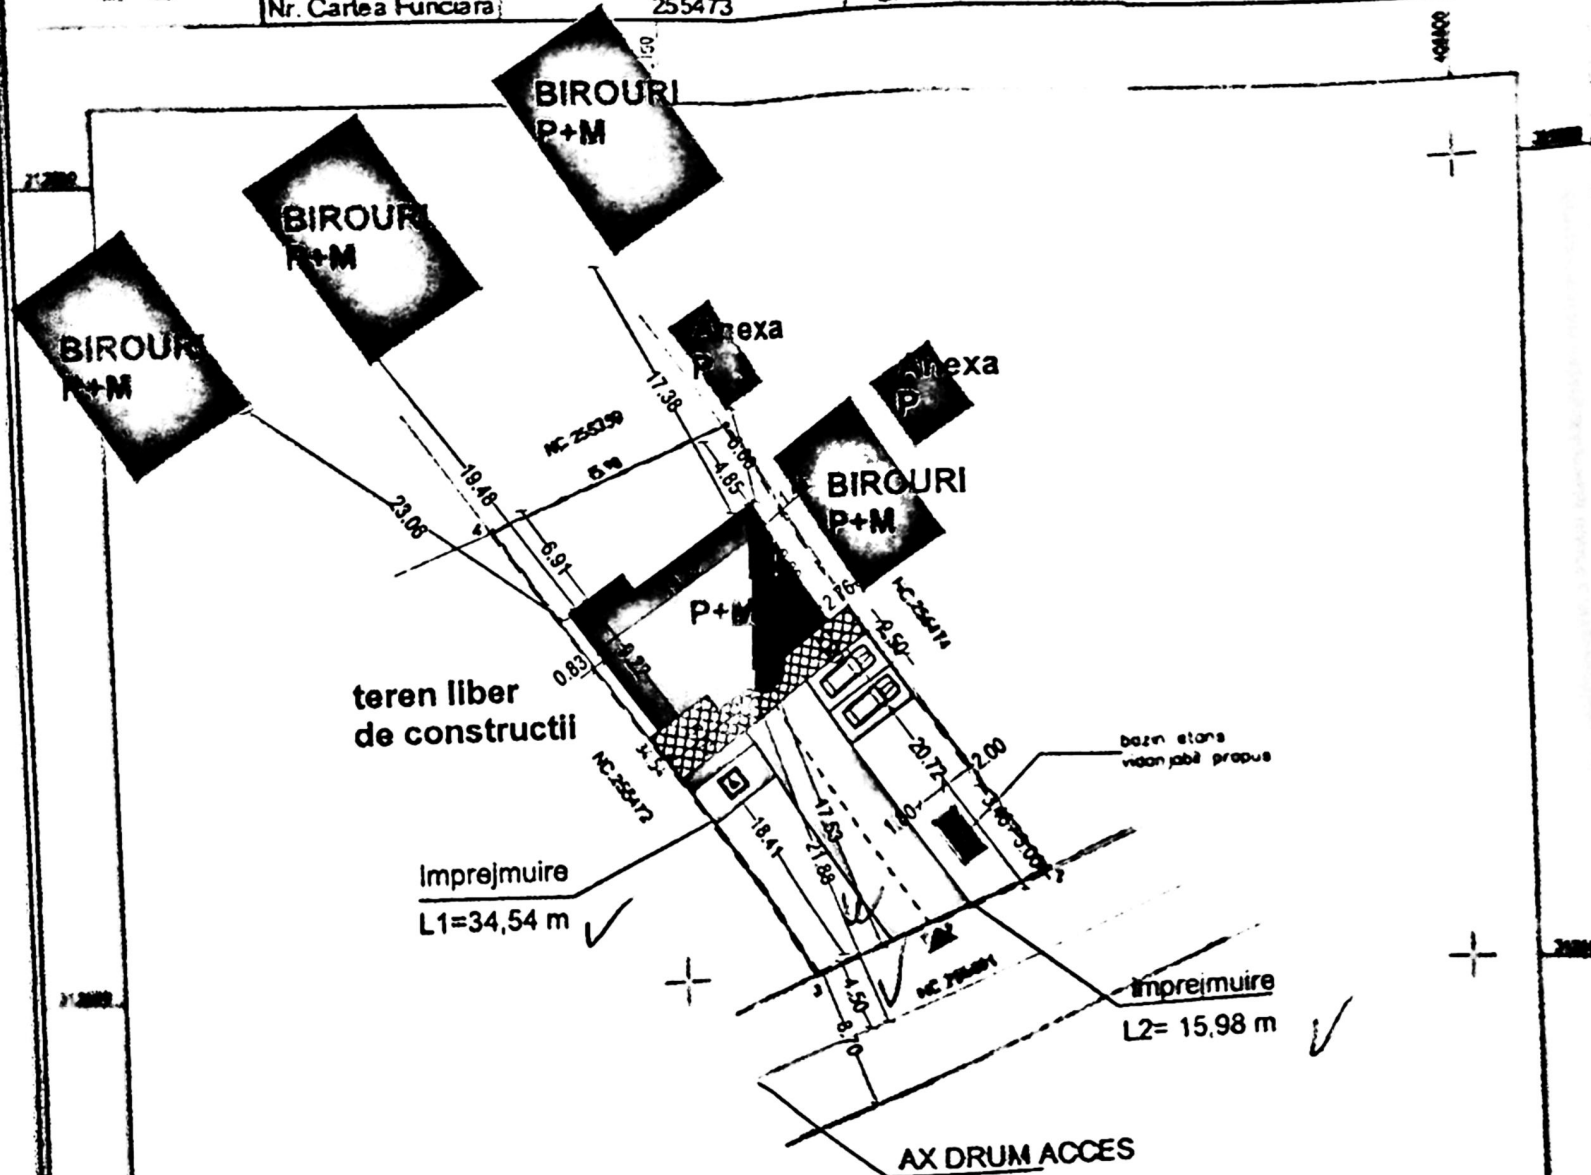

NEGRILA ALEXANDRU
Semnat digital de NEGRILA ALEXANDRU

Indici de incalzire a terenului

S teren=540 mp
S c existent=110 mp
S c propus=75 mp

S d existent=2,35 mp
S d propus = 125,35 mp (propus) = 125,35 mp (propus) = 125,35 mp

S balcoane deconstructie =2,35 mp

percare = 3 locuri, din care 1 loc pentru servarea la domiciliu

P.Q.T. existent = 8,88 %
P.Q.T. propus = 23,32 %

C.U.T. existent = 8,88 %
C.U.T. propus = 8,88 %


L imprejmure = L1+L2
L1= 34,54 m
L2= 15,98 m
L imprejmure = 50,52 m



LEGENA



- linie de proprietate
- - - imprejmure teren propus de teren situat la 10,52 m
- teren P+M de constructii teren propus
- teren existent
- ▼ teren situat la 10,52 m
- teren situat la 10,52 m
- teren situat la 10,52 m
- teren situat la 10,52 m




A. Date referitoare la teren			
Nr. parcelă	Categoria de teren	Suprafata (mp)	Observatii
1	V	540	Teren intravilan constructibil
Total			
B. Date referitoare la constructii			
Nr. constructie	Categoria de constructie	Suprafata (mp)	Observatii
1	P+M	110	Constructie existentă
2	P+M	75	Constructie propusă
Total			

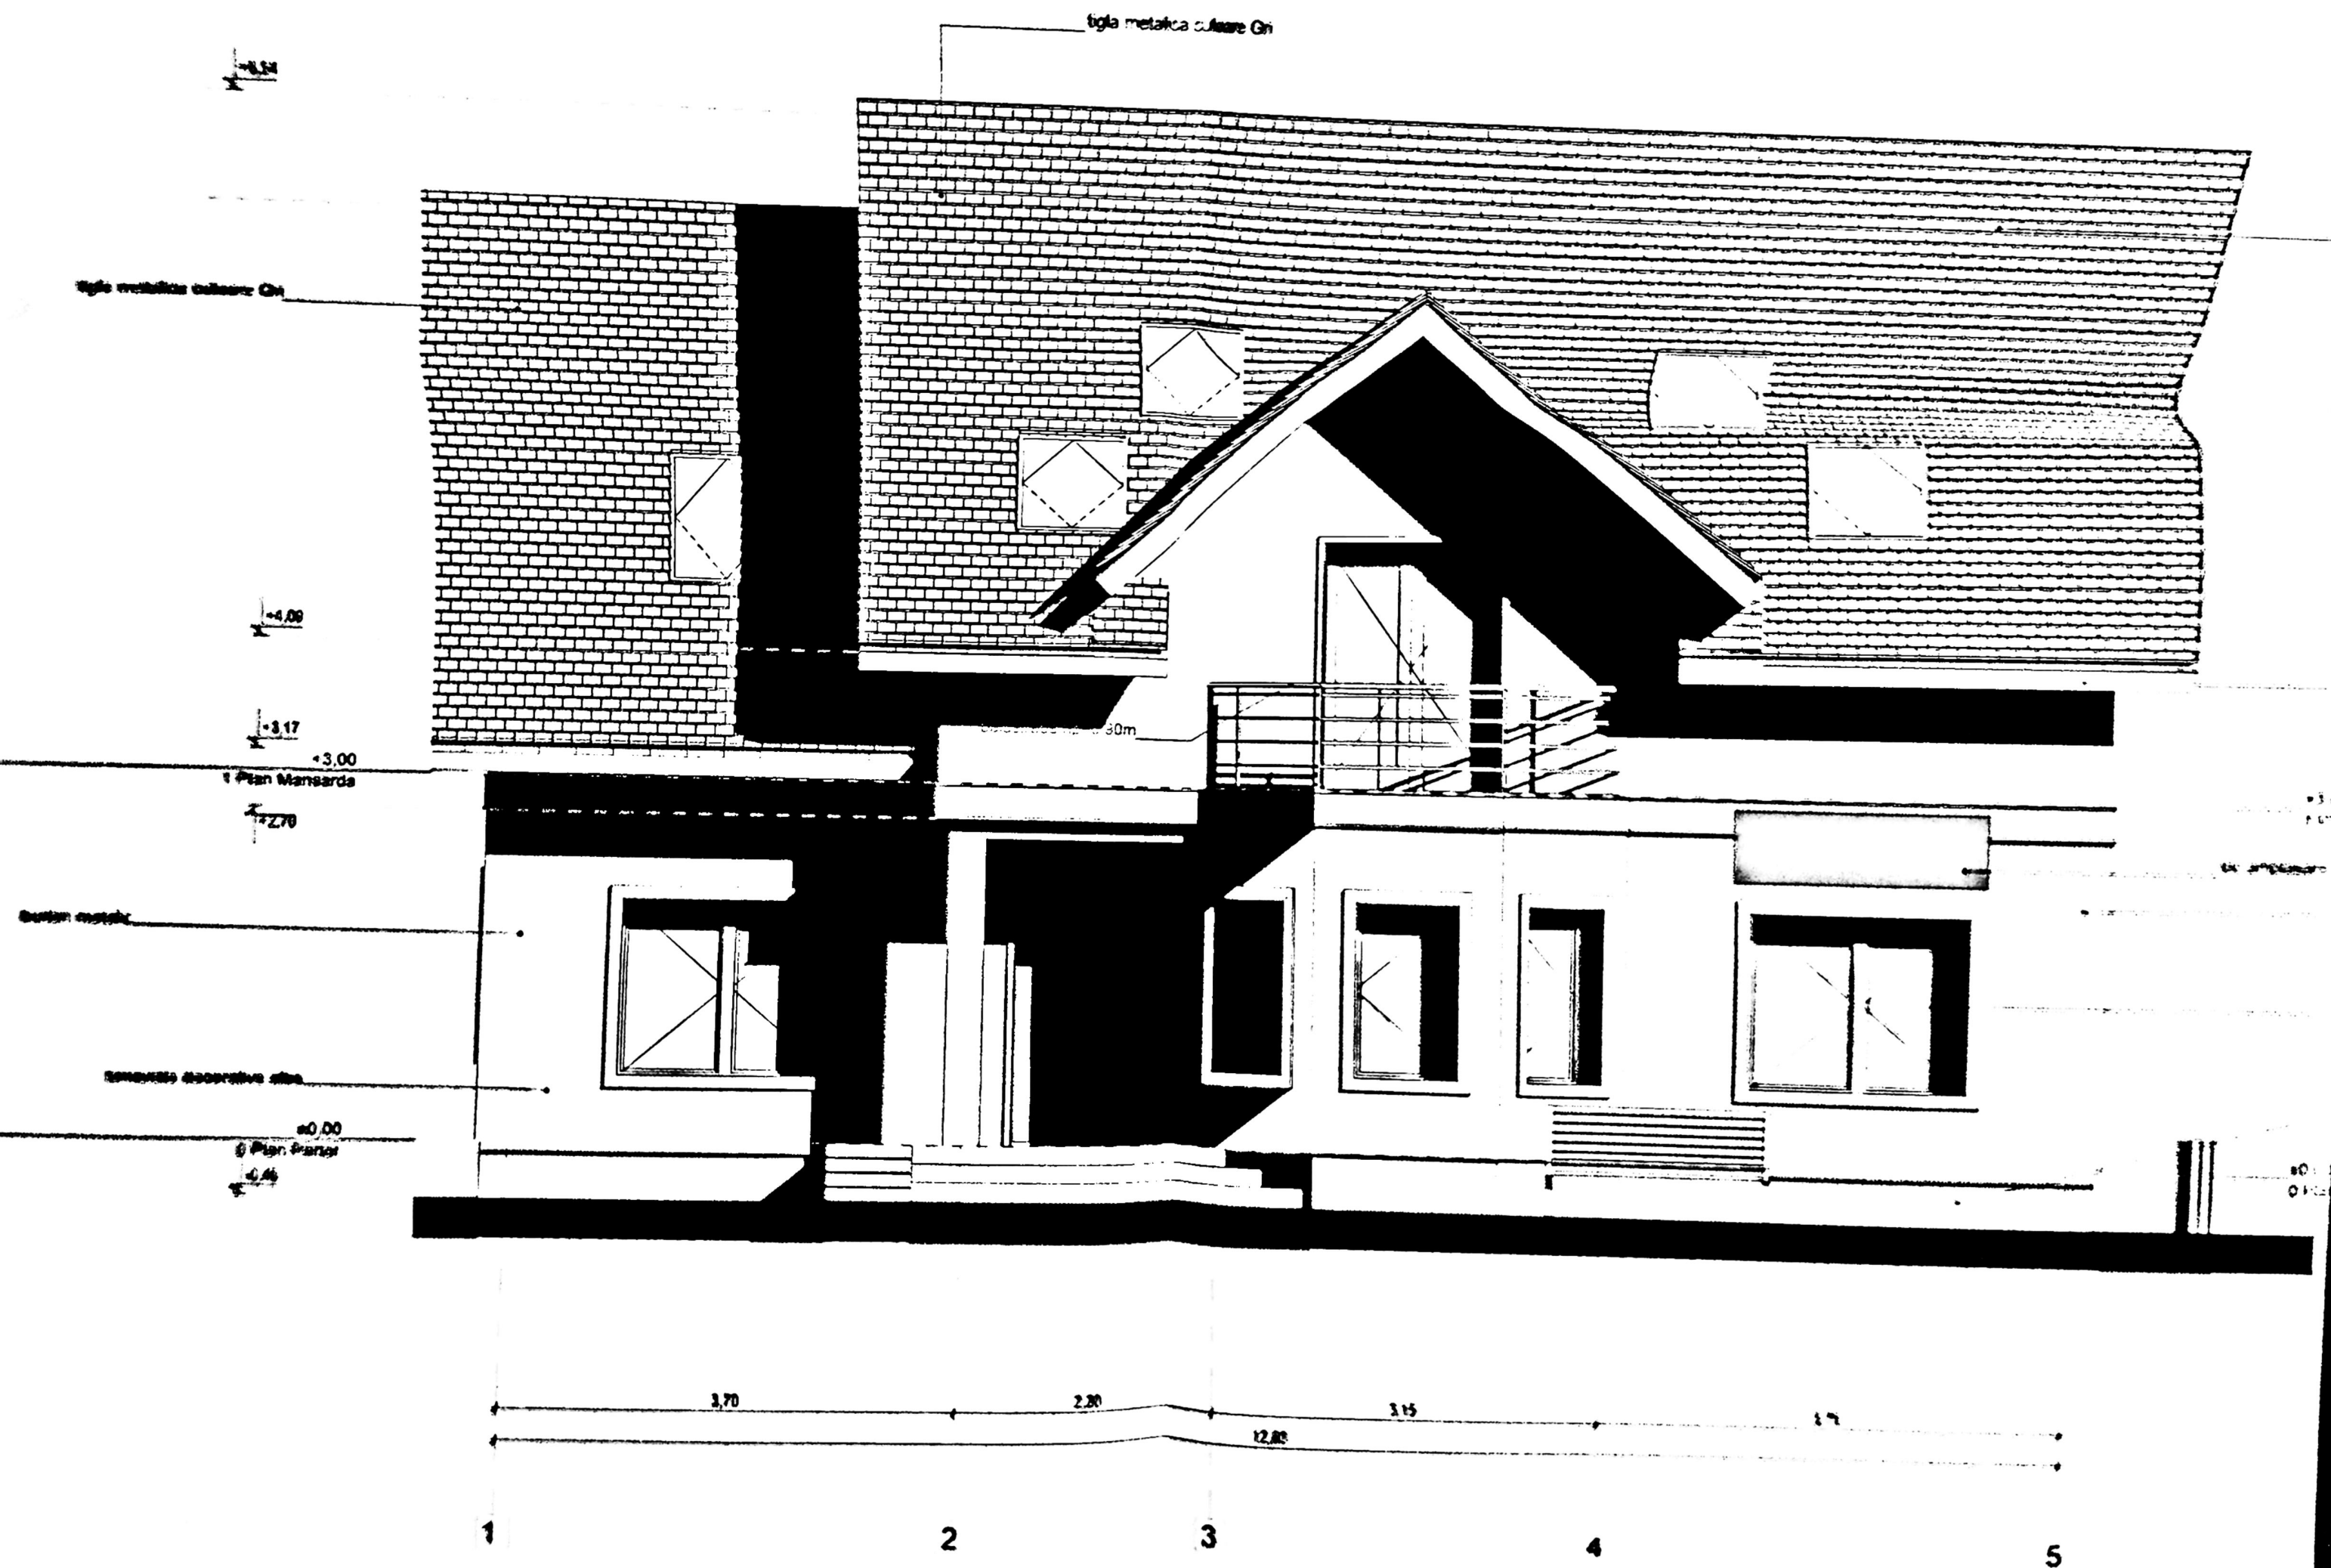

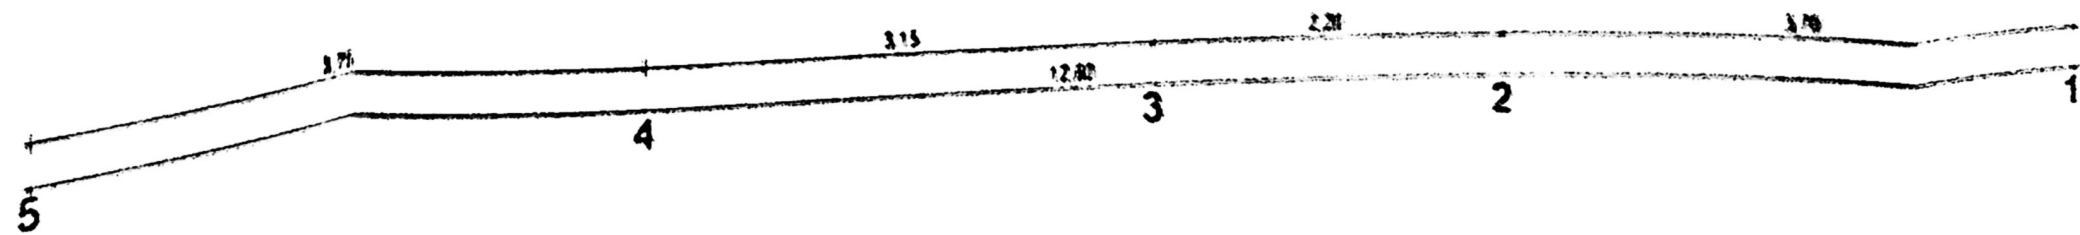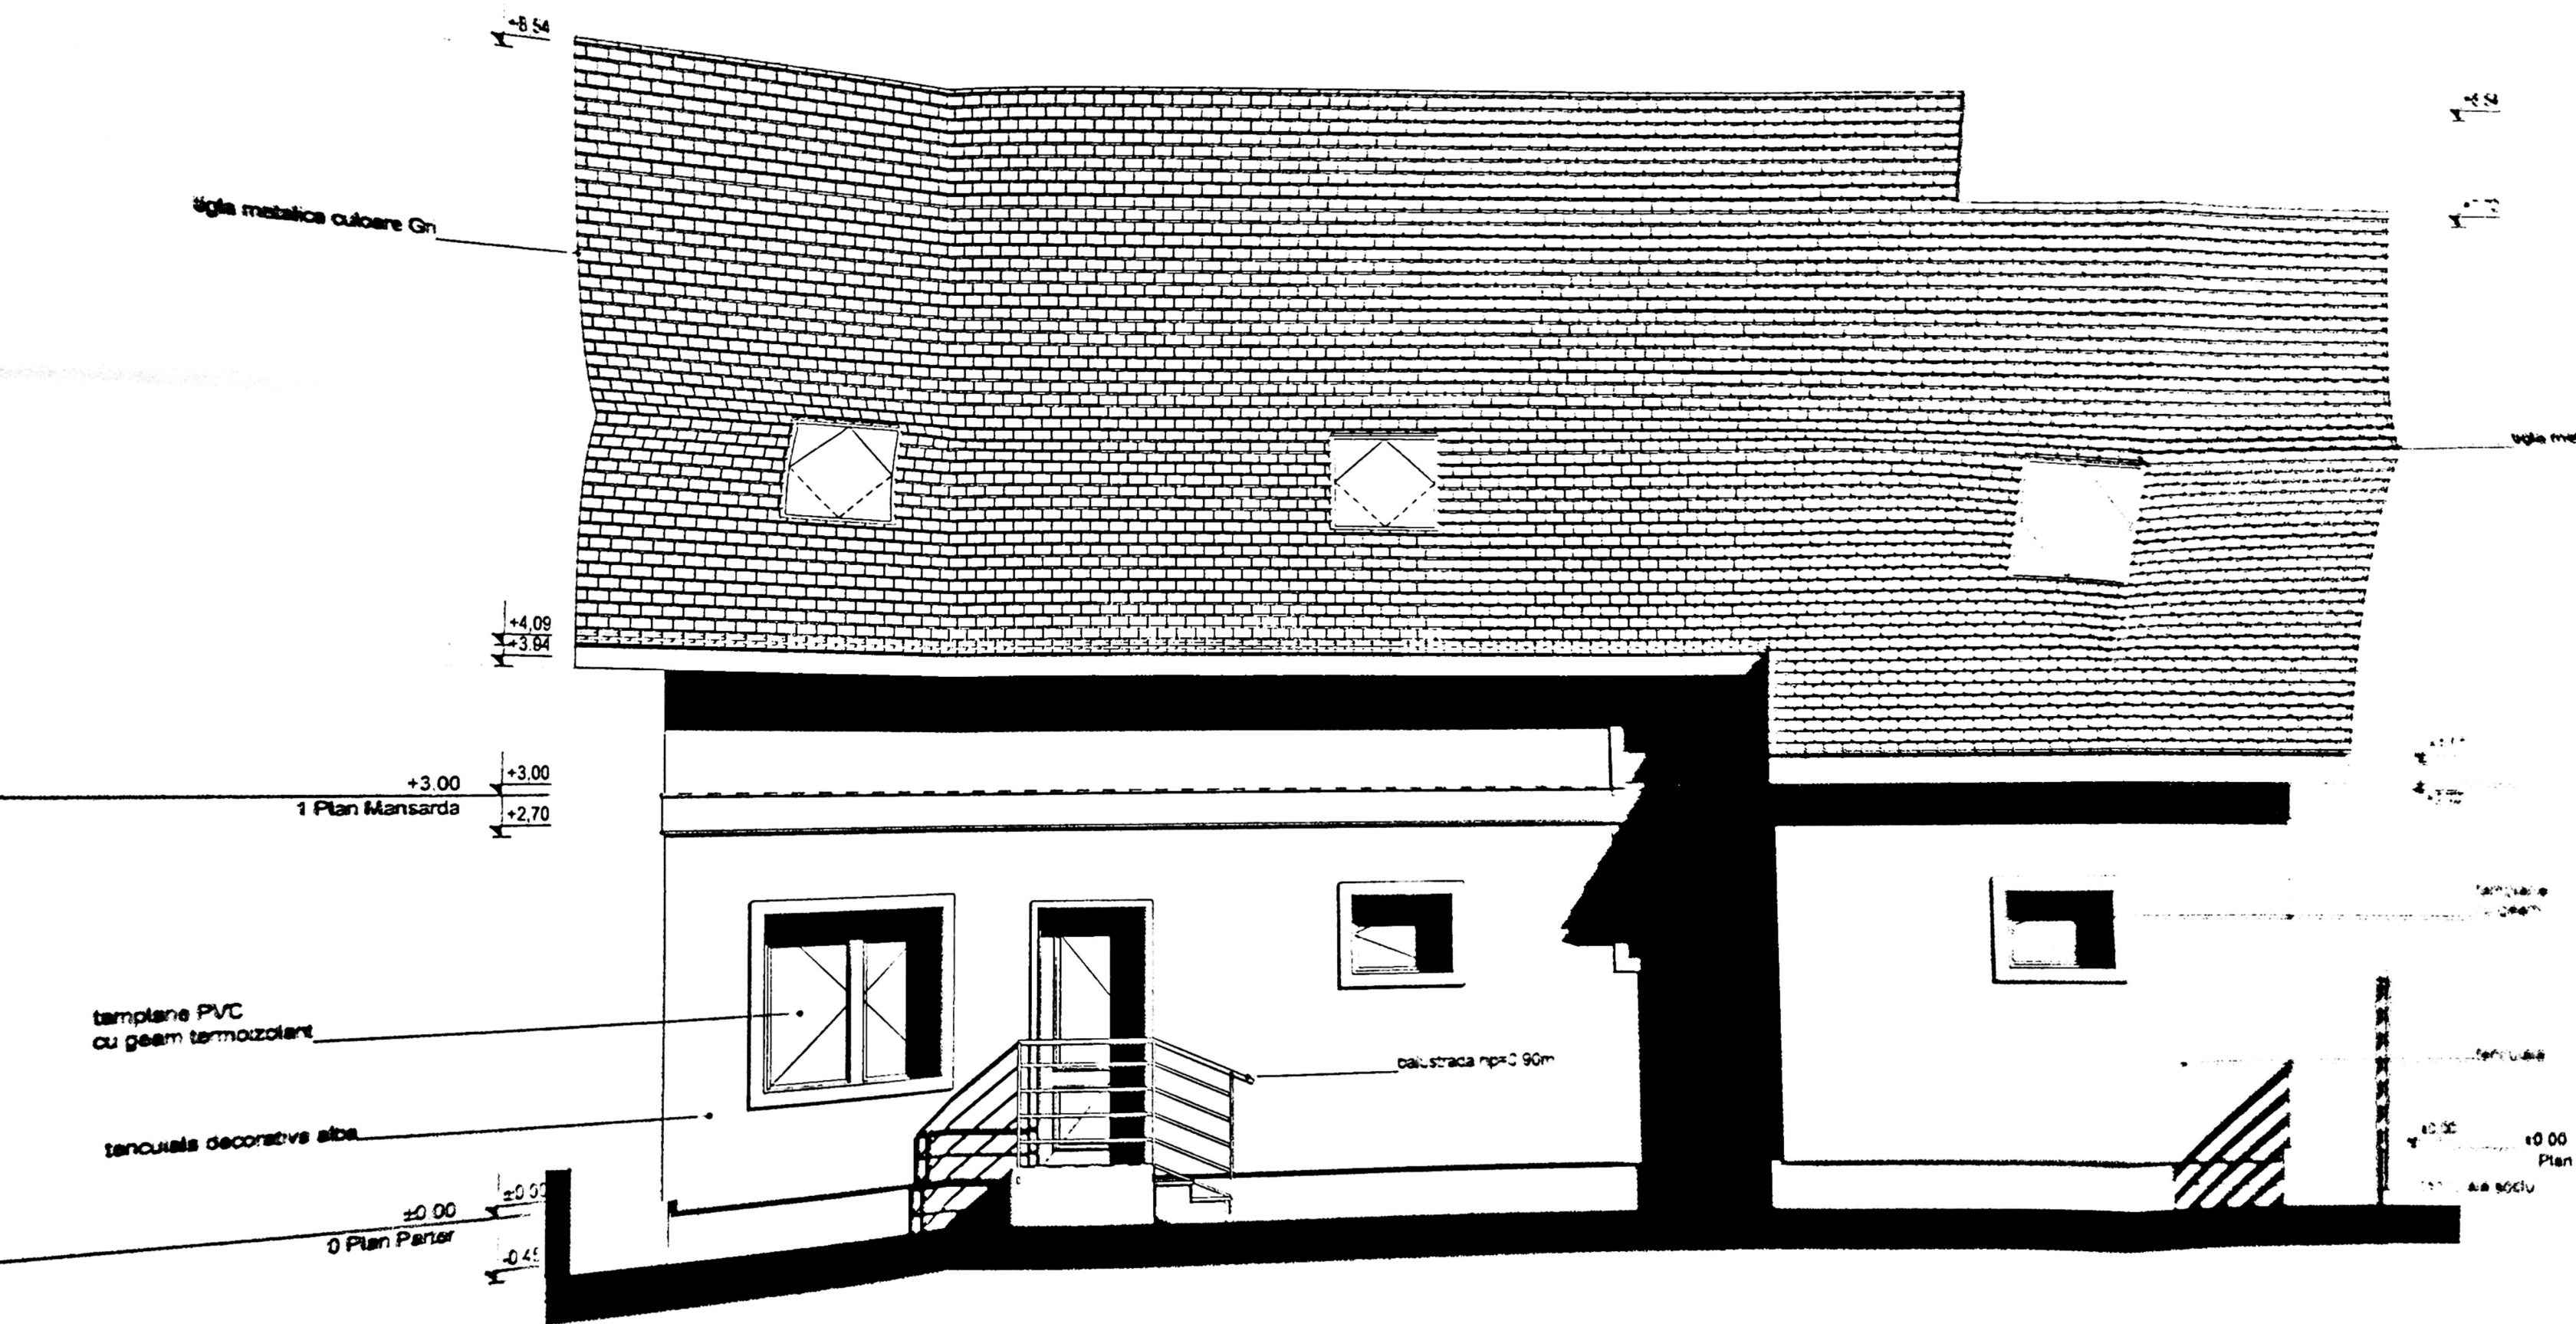

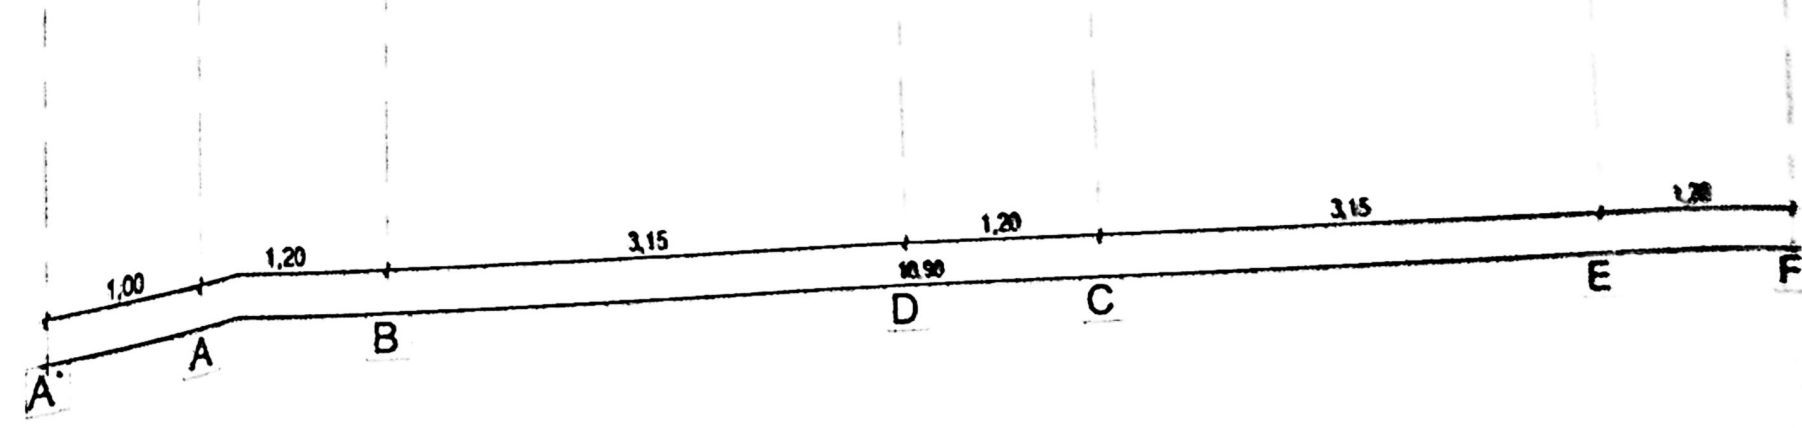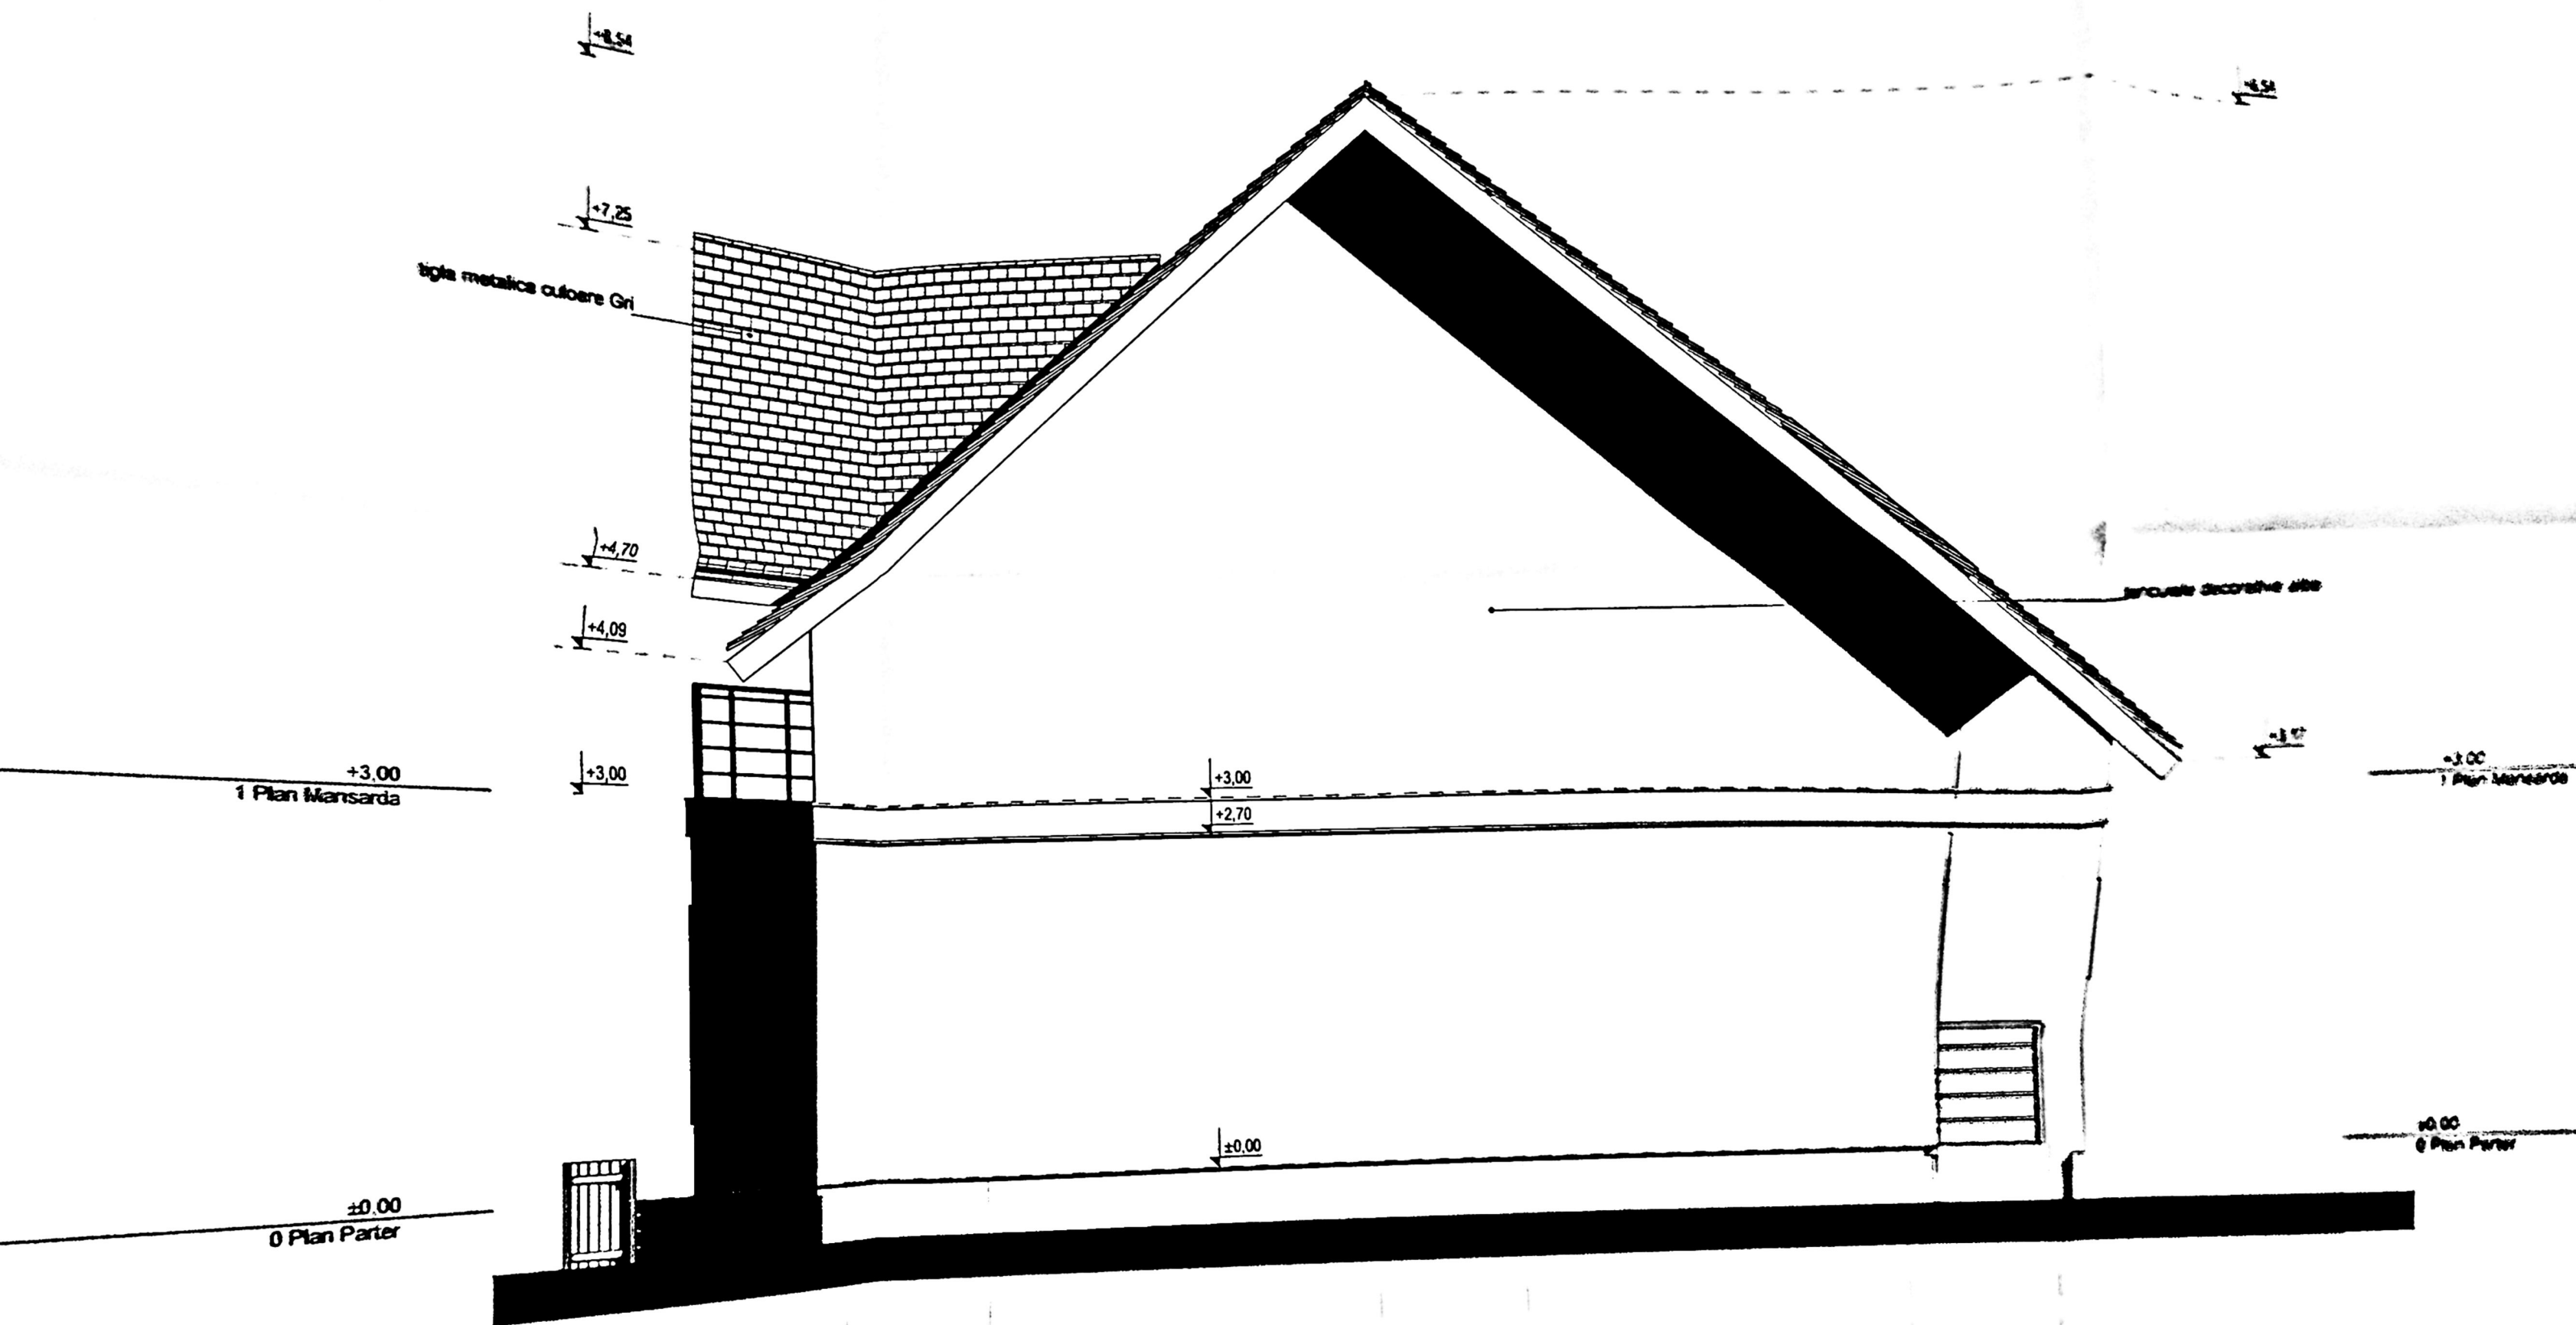

TADA EST 1:50

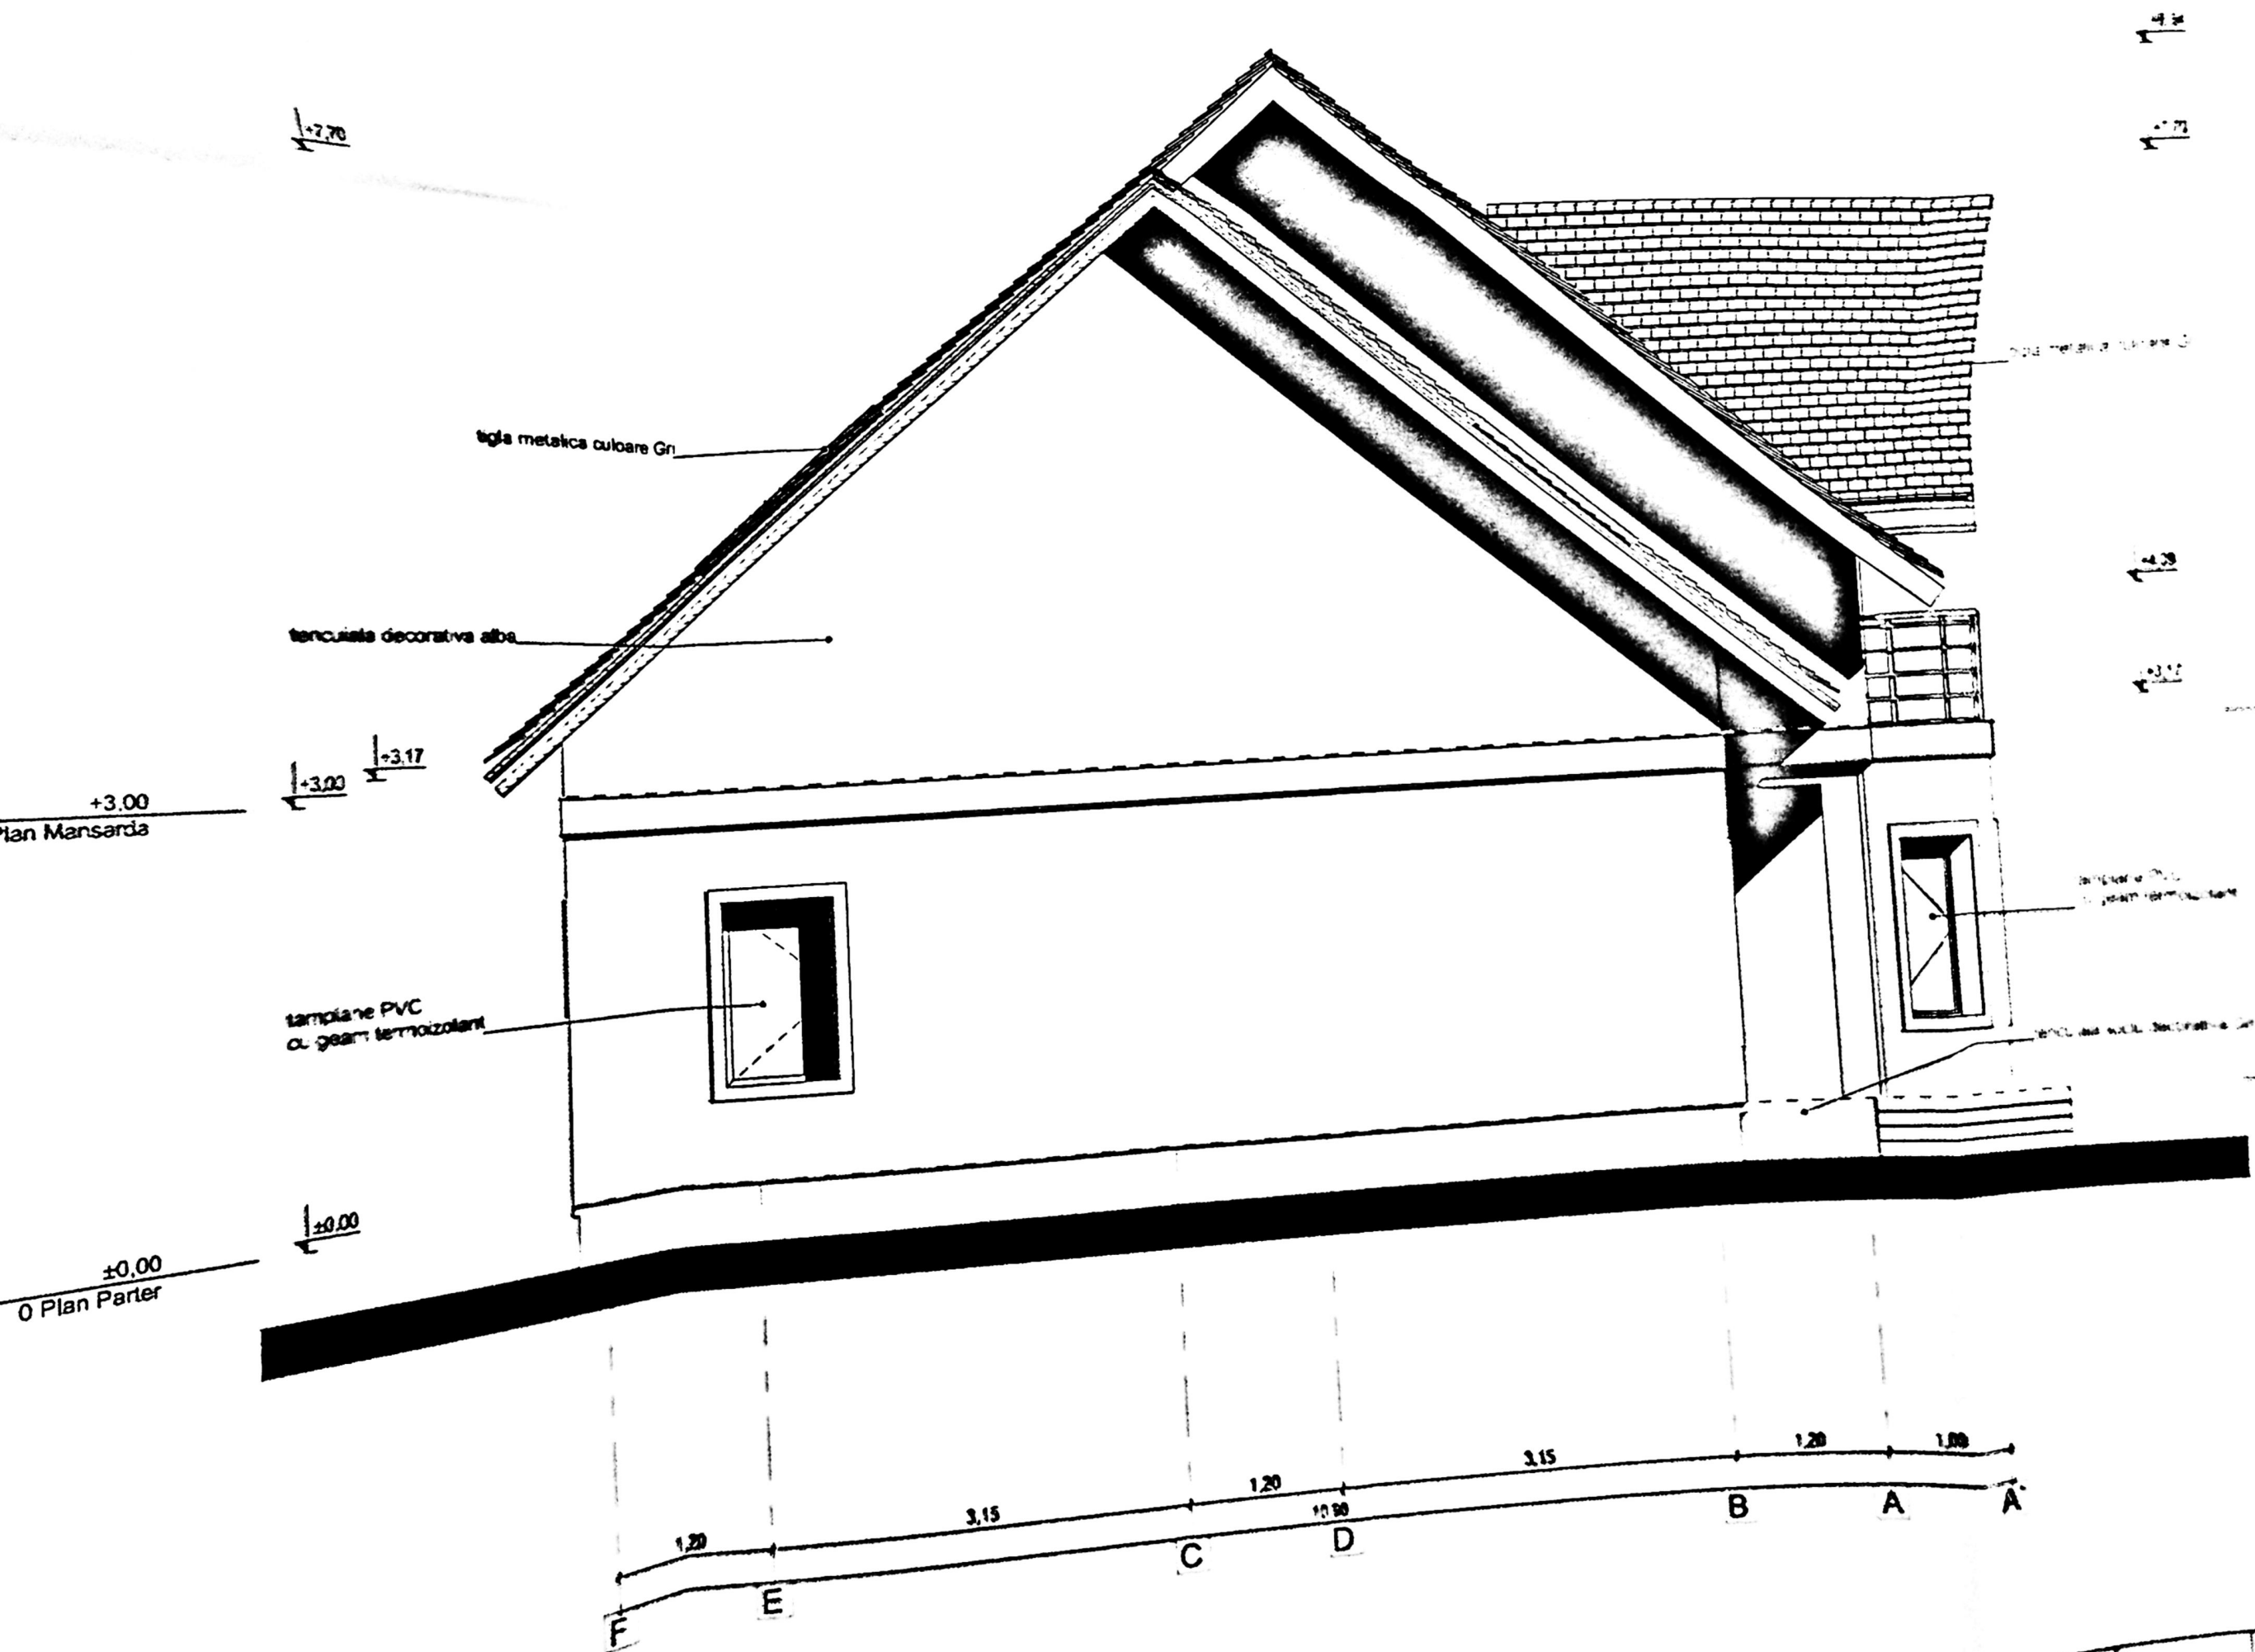

SEMNAȚURA	CERBITA	REFERAT /