


PLAN DE AMPLASAMENT SI DELIMITARE
 pentru corpul rezultat din alipirea nr. cadastrale 17641 (S= 166mp) si 20717 (S= 126mp)
 - Intravilan -
 scara 1:200

Nr cadastral	Suprafata masurata	Adresa imobil
17641-20717	292 mp	mun. Craiova, str. Dezrobirii, nr. 20 si nr. 22, jud. Dolj
Carte Fundara nr.		UAT mun. Craiova

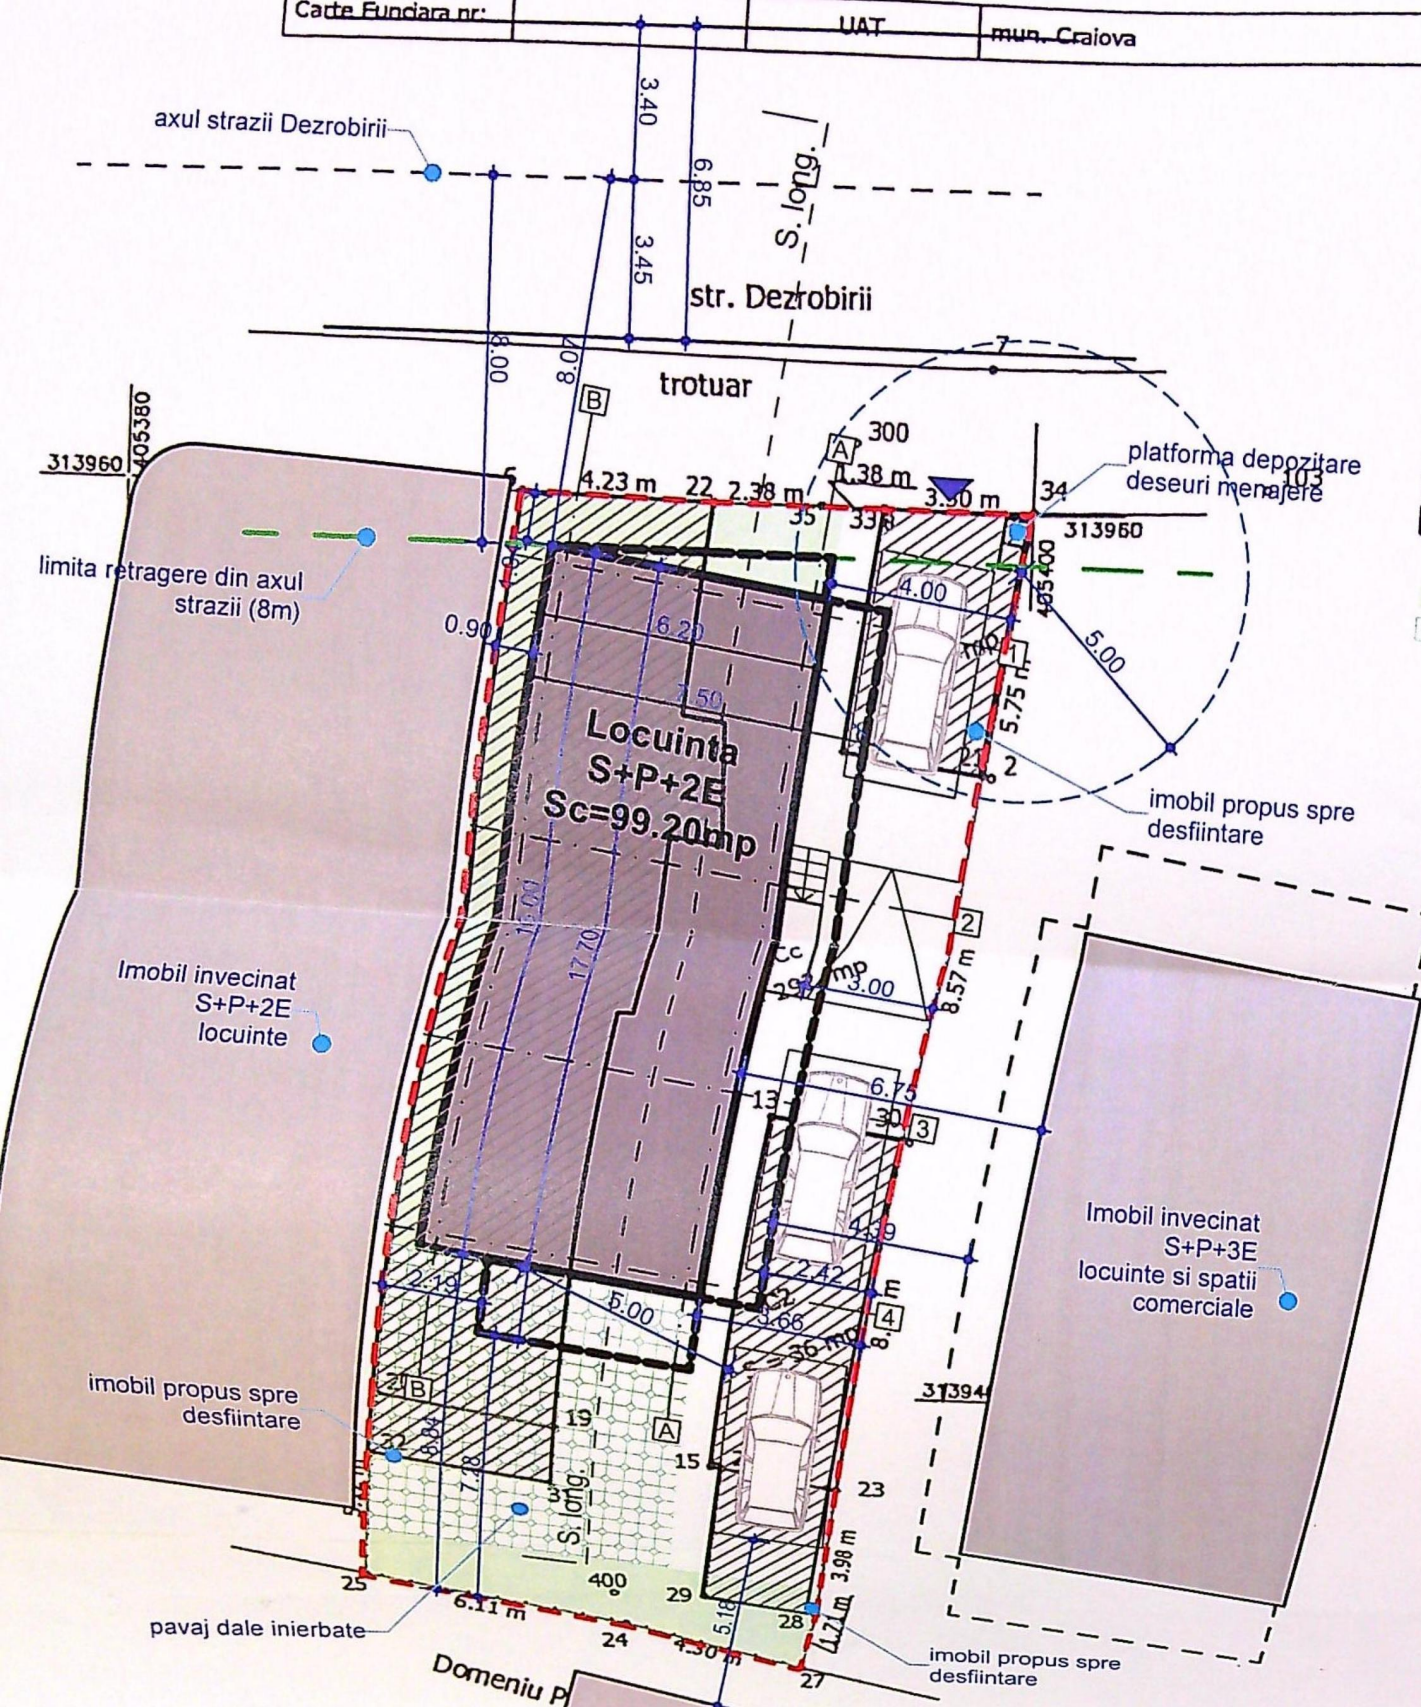

LEGENDA

- - - Ax drum
- - - Limita proprietate
- ▨ Constructii invecinate
- ▨ Constructii existente propuse pentru desfiintare
- ▨ Constructie propusa
- ▲ Acces proprietate
- Spatiu verde
- P Parcaje auto (3 locuri)

Suprafata teren = 292 mp
 Suprafata construita existenta = 149 mp
 Suprafata desfasurata existenta = 149 mp
 Suprafata construita propusa pentru desfiintare = 149 mp
 Suprafata construita propusa = 99.20 mp
 Suprafata desfasurata propusa = 383.70 mp
 Suprafata desfasurata propusa calcul CUT=284.50 mp
 POT existent = 51%
 CUT existent = 0.51
 POT propus = 33.97%
 CUT propus = 0.97
 Spatiu verde=95 mp
 Alei pavate pietoni si auto=95 mp


Nr. parcela	Categoria de folosinta	Suprafata (mp)
1	Cc	292
Total		292




Cod constructii	Suprafata construita (mp)	Valoarea impozabila (lei)
C1	17	
C2	36	
C3	96	
Total	149	


Inventar de coordonate		
Sistem de proiectie:	Stereo 1970	
Pct.	E(m)	N(m)
6	405388.73	313960.05
22	405392.96	313960.03
35	405395.34	313960.07
33	405396.72	313960.06
34	405400.02	313960.07
21	405399.06	313954.40
30	405397.59	313945.96
23	405396.11	313937.45
28	405395.42	313933.53
27	405394.99	313931.87
24	405390.89	313933.18

Executant,
 Iliescu Constantin

Data: 23.08.2007

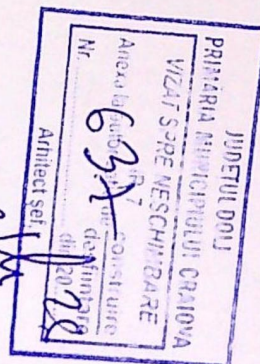

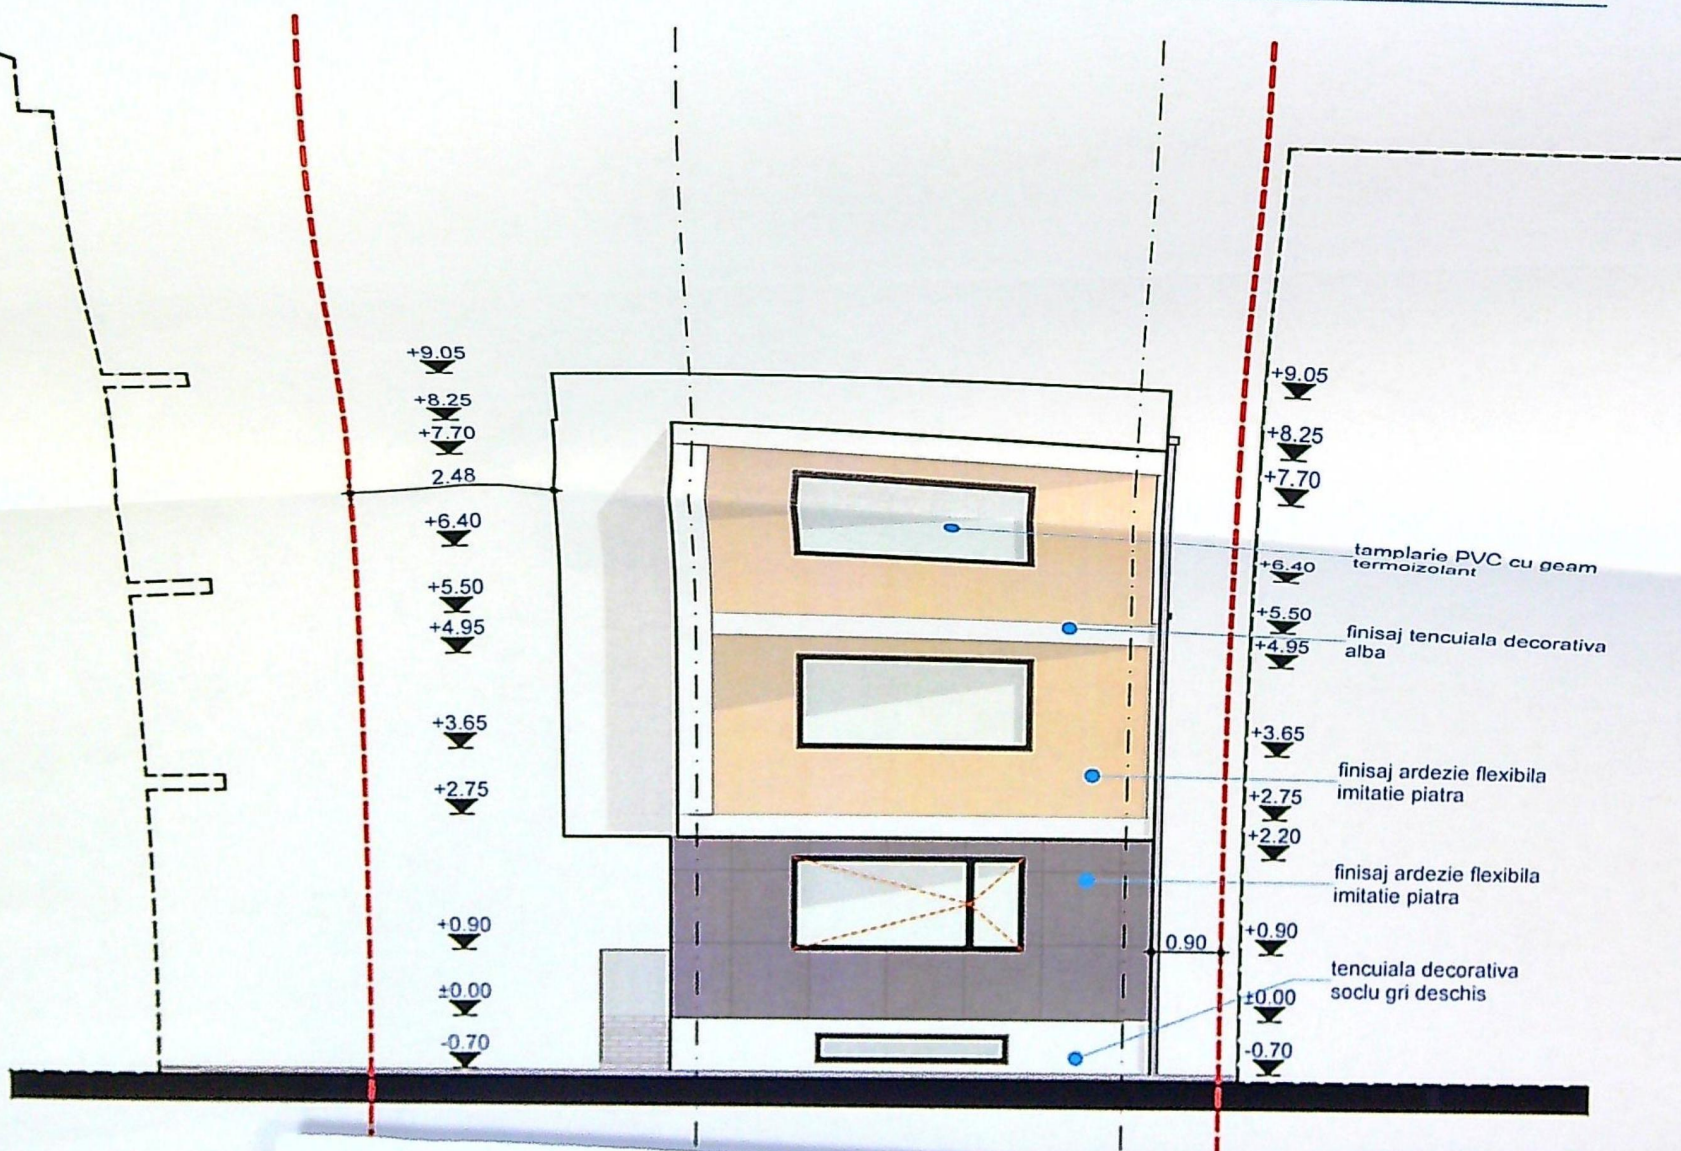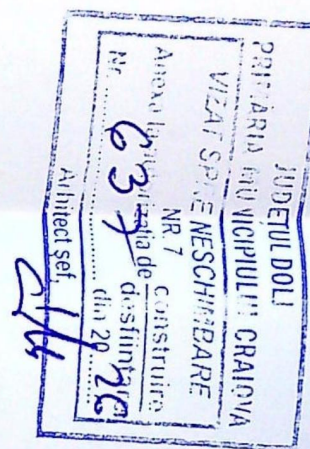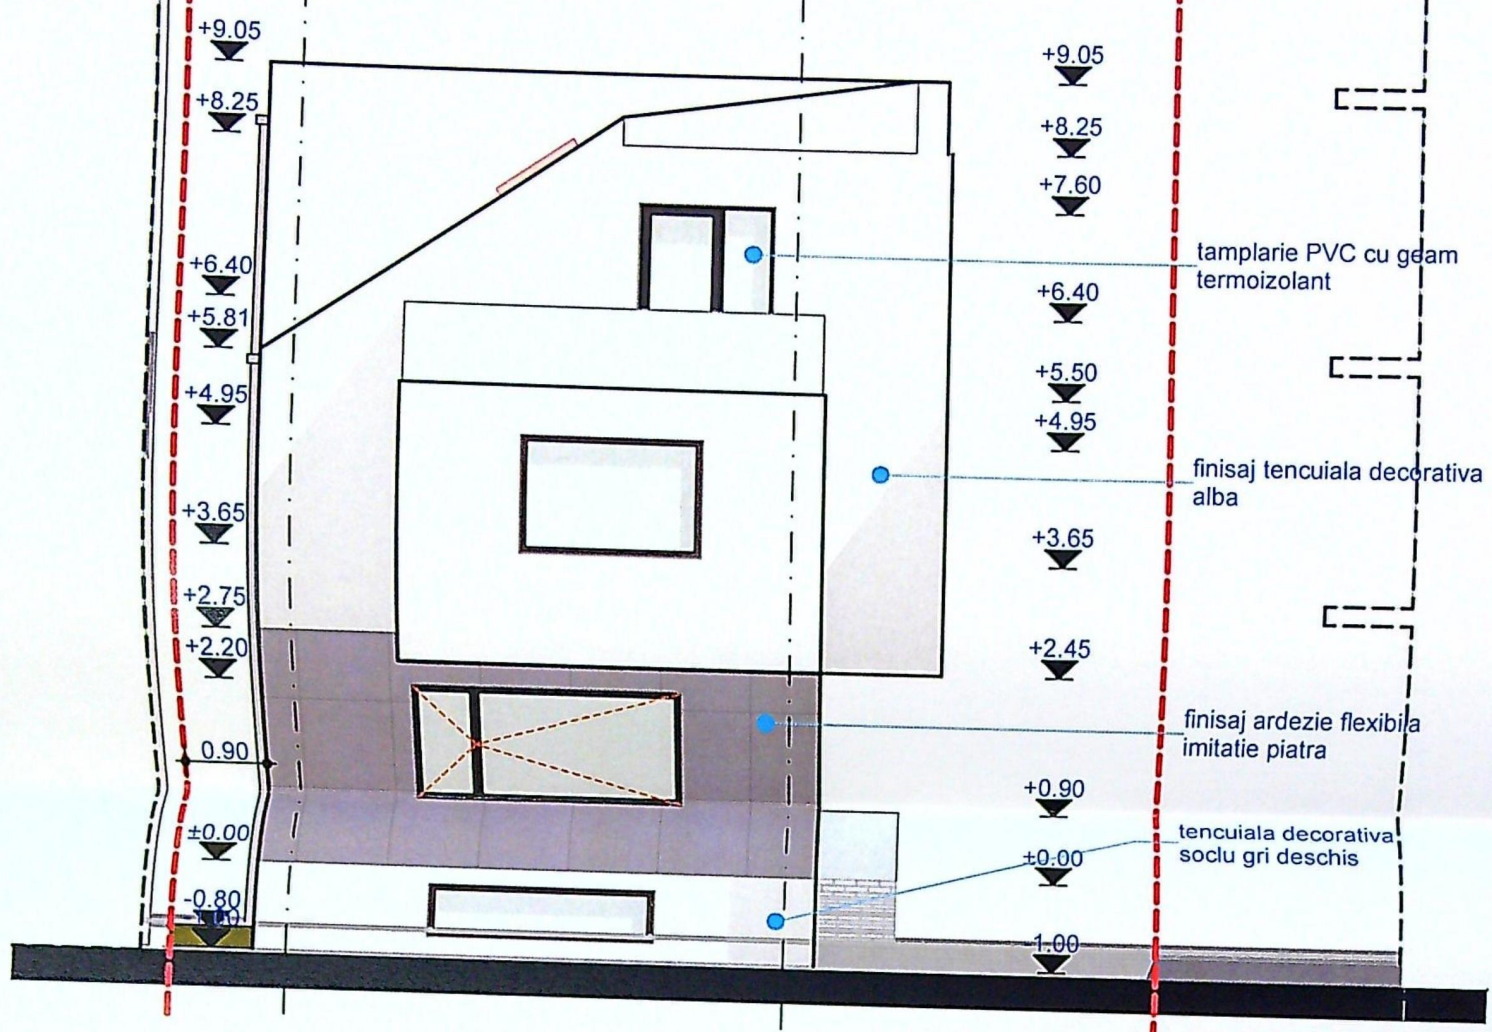

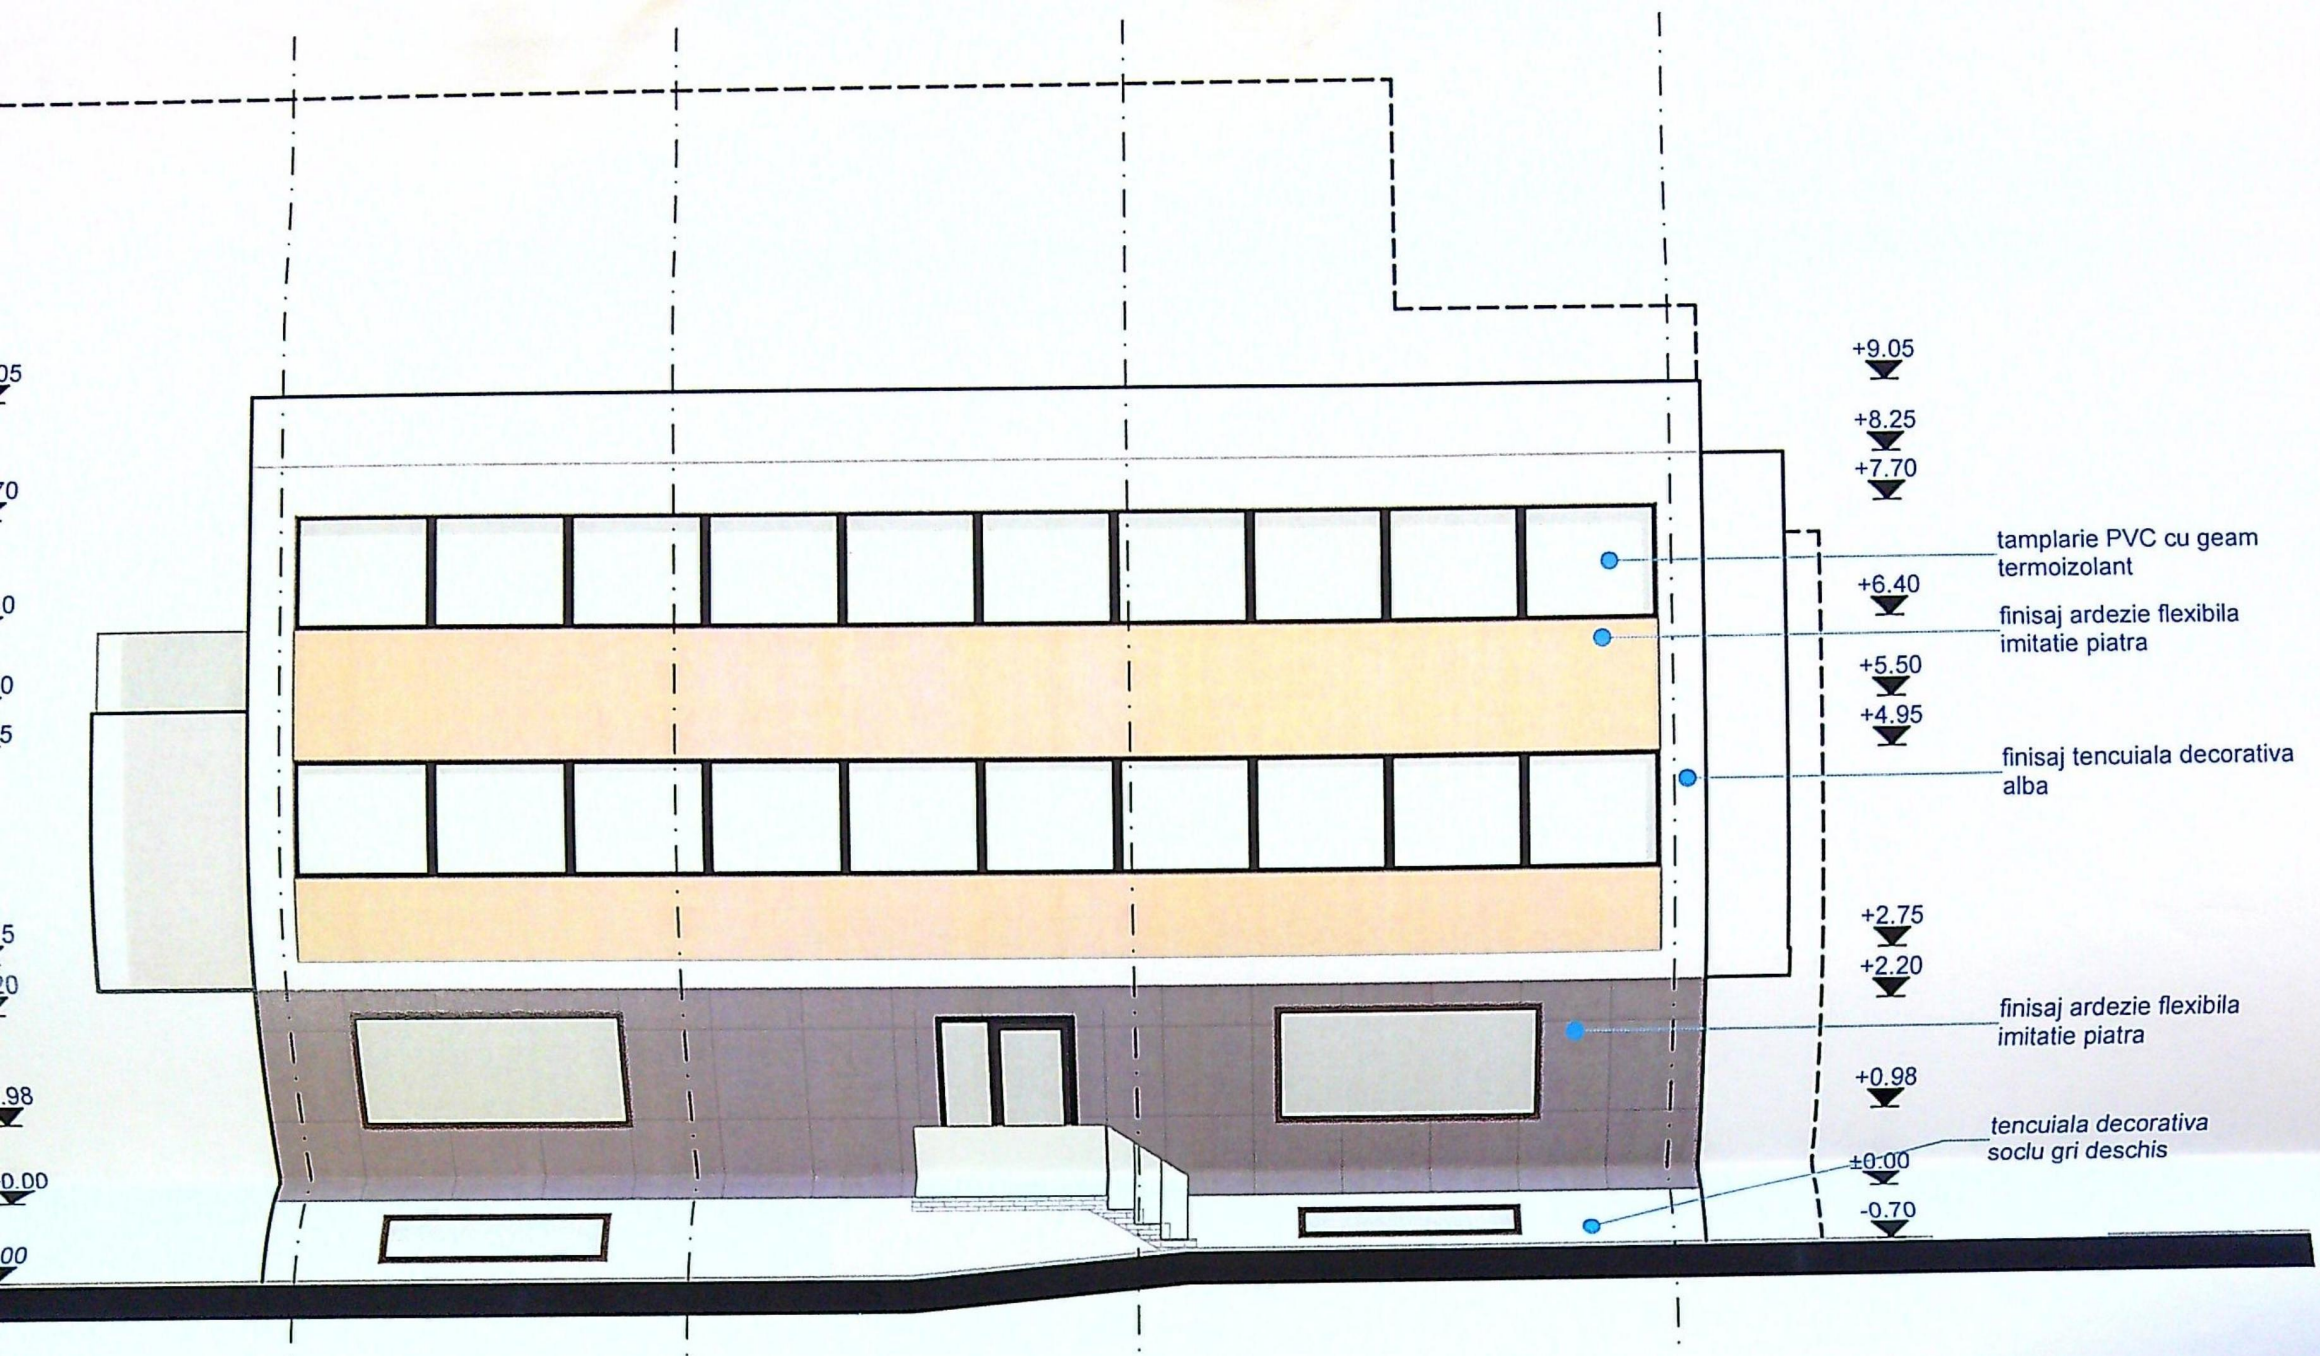

FATADA EST

1:100



SCURTATA COR
116/966/20