

1217-06
[Signature]




FATADA PRINCIPALA - EST



CATEGORIA DE IMPORTANTA "C"
CLASA DE IMPORTANTA III CONP. P. 100

PROIECTANT	NUMER	TERMINA	REPERA


1217-24
G.M.

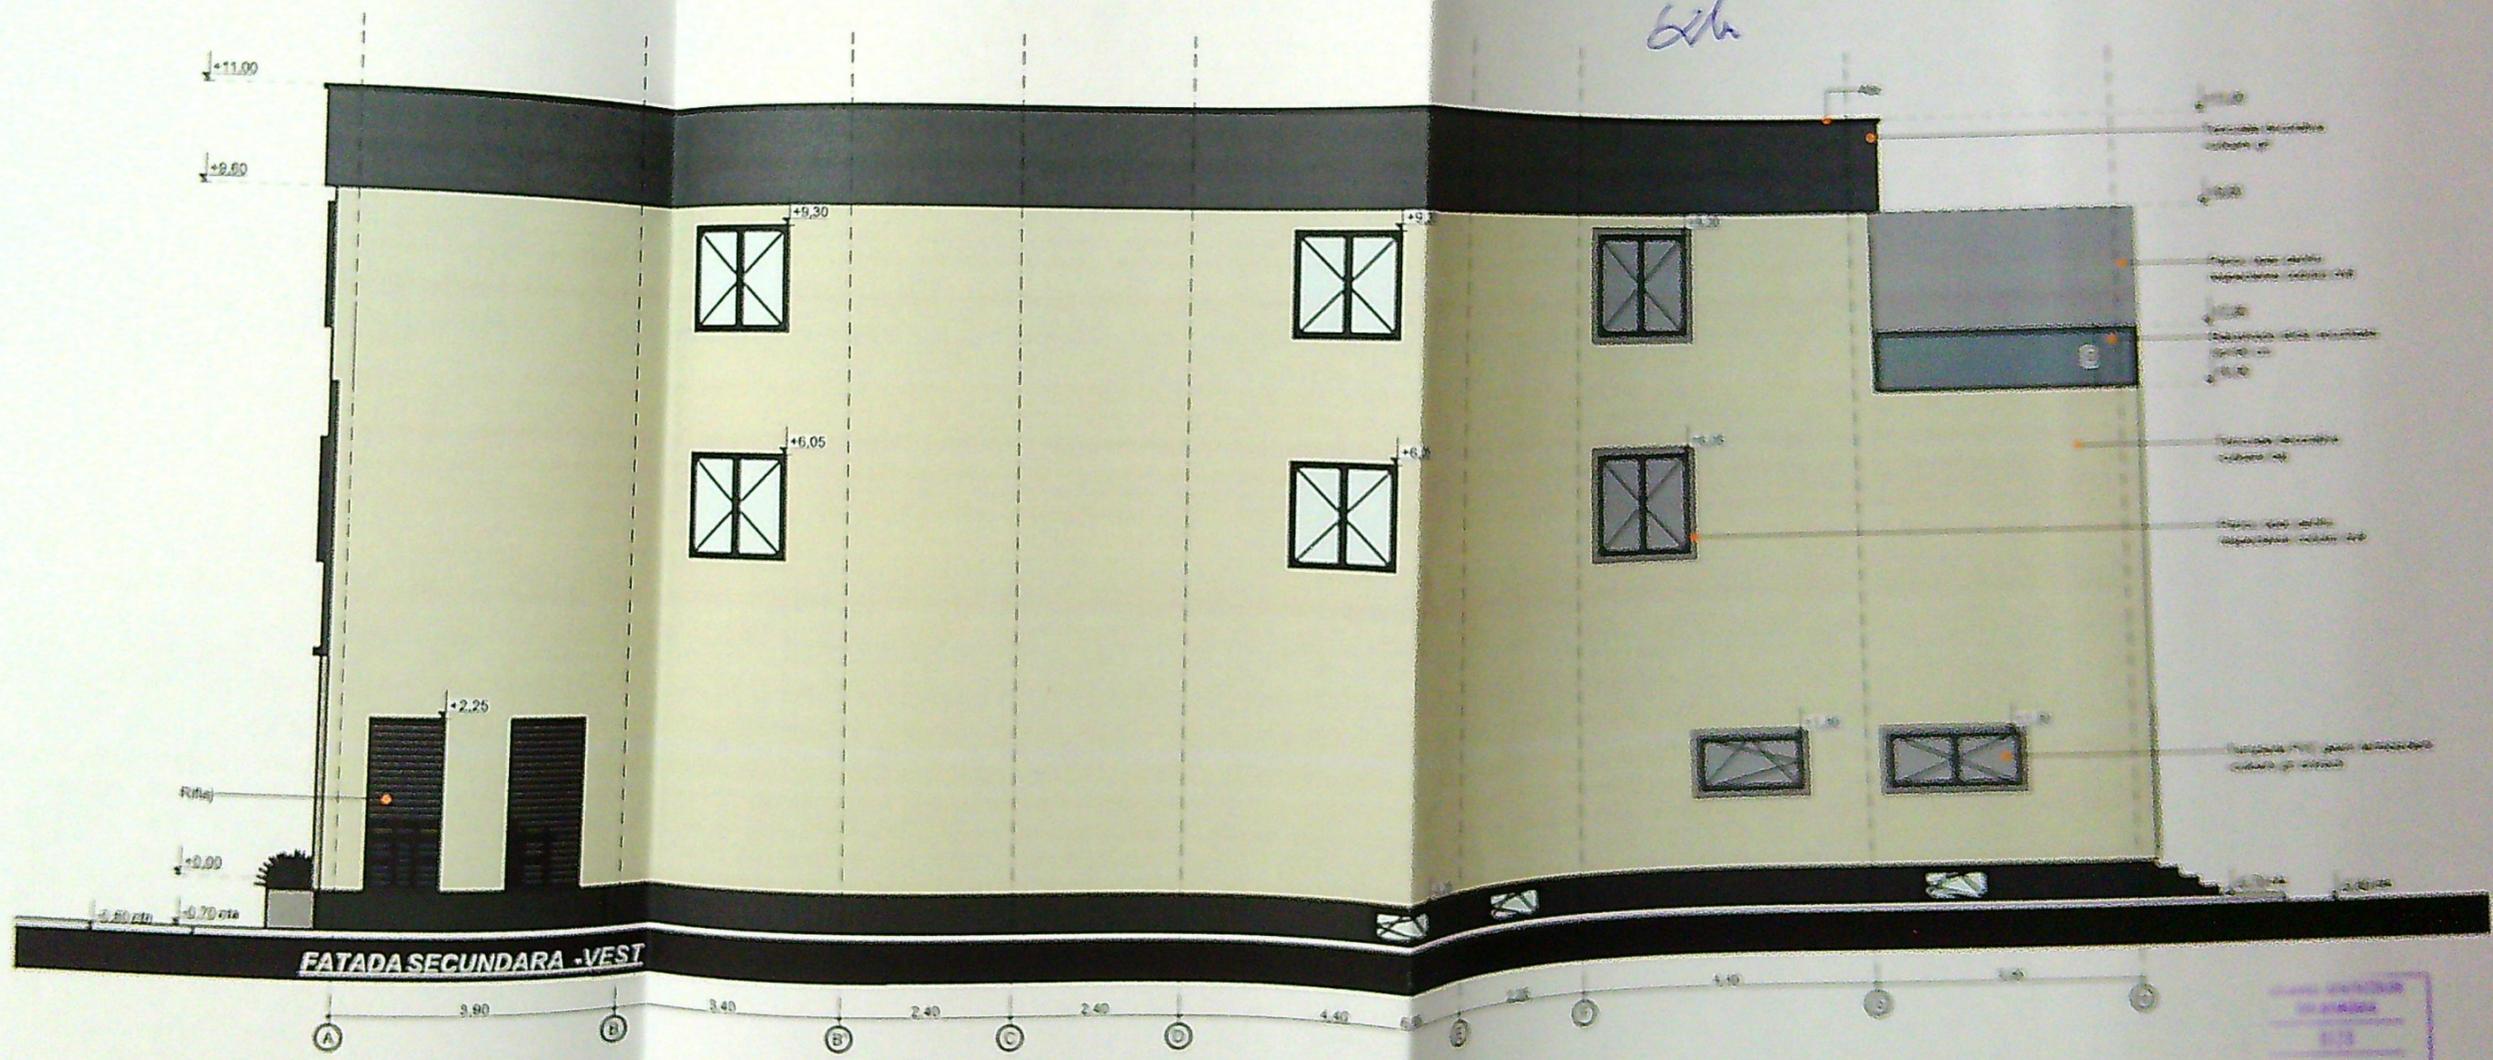


- +11.00
- Terraced structure
- +9.30
- ...
- +6.05
- ...
- +2.25
- ...
- +0.00
- ...
- 0.50
- ...
- 0.70



CATEGORIA DE IMPORTANTA "C"
CLASA DE IMPORTANTA III CONF. P.100

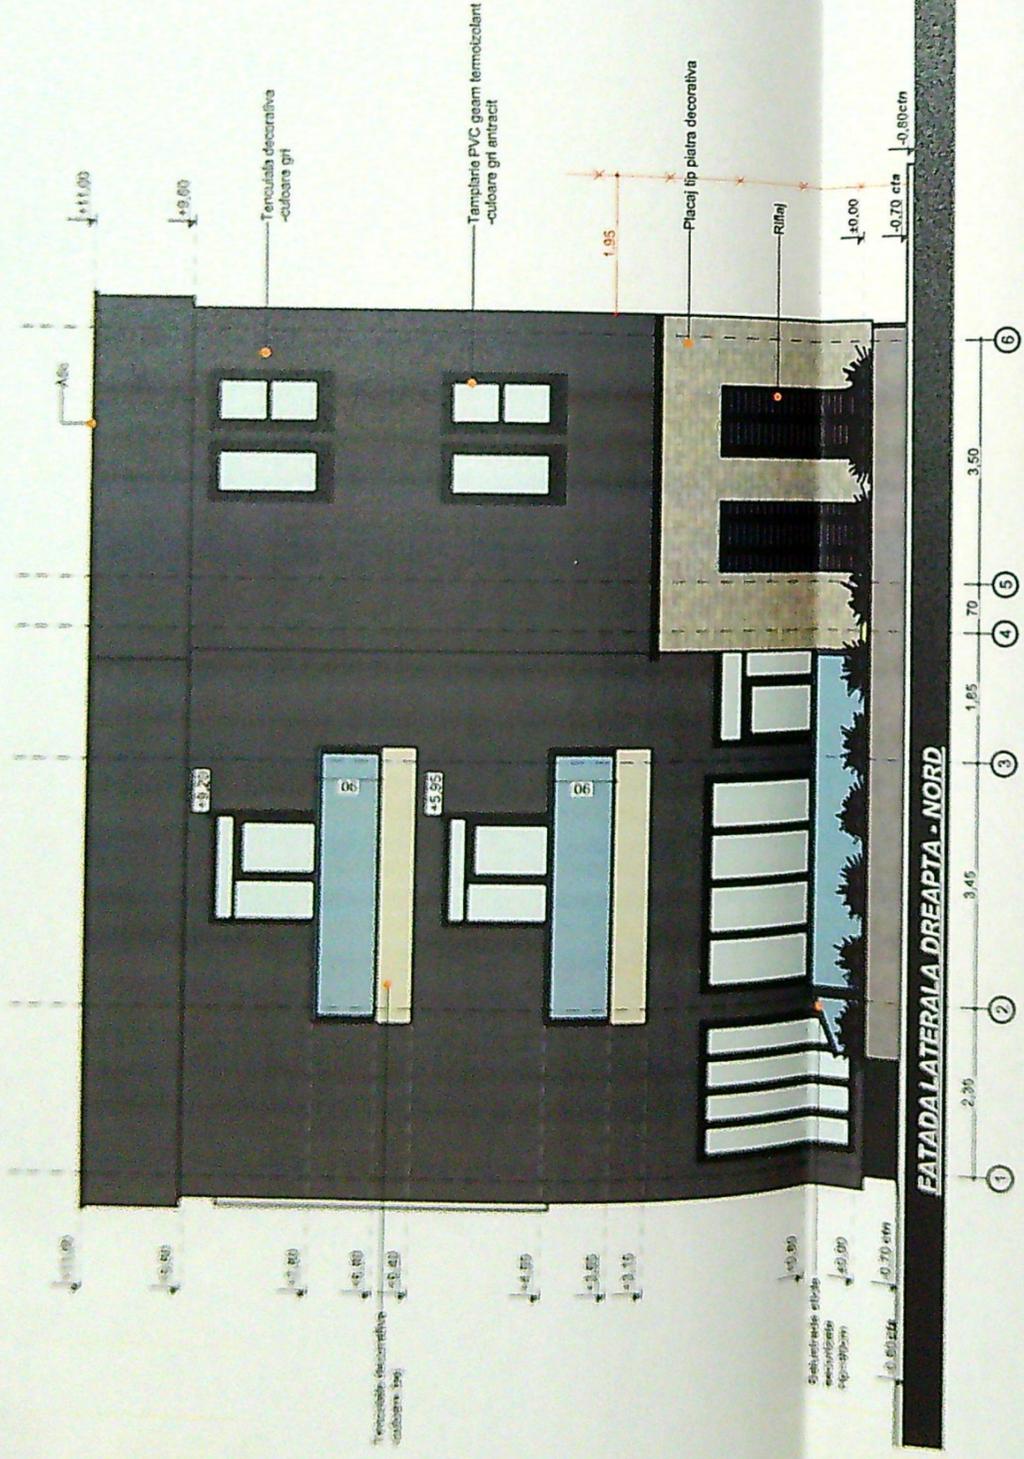

FATADA LATERALA DREAPTA - NORD

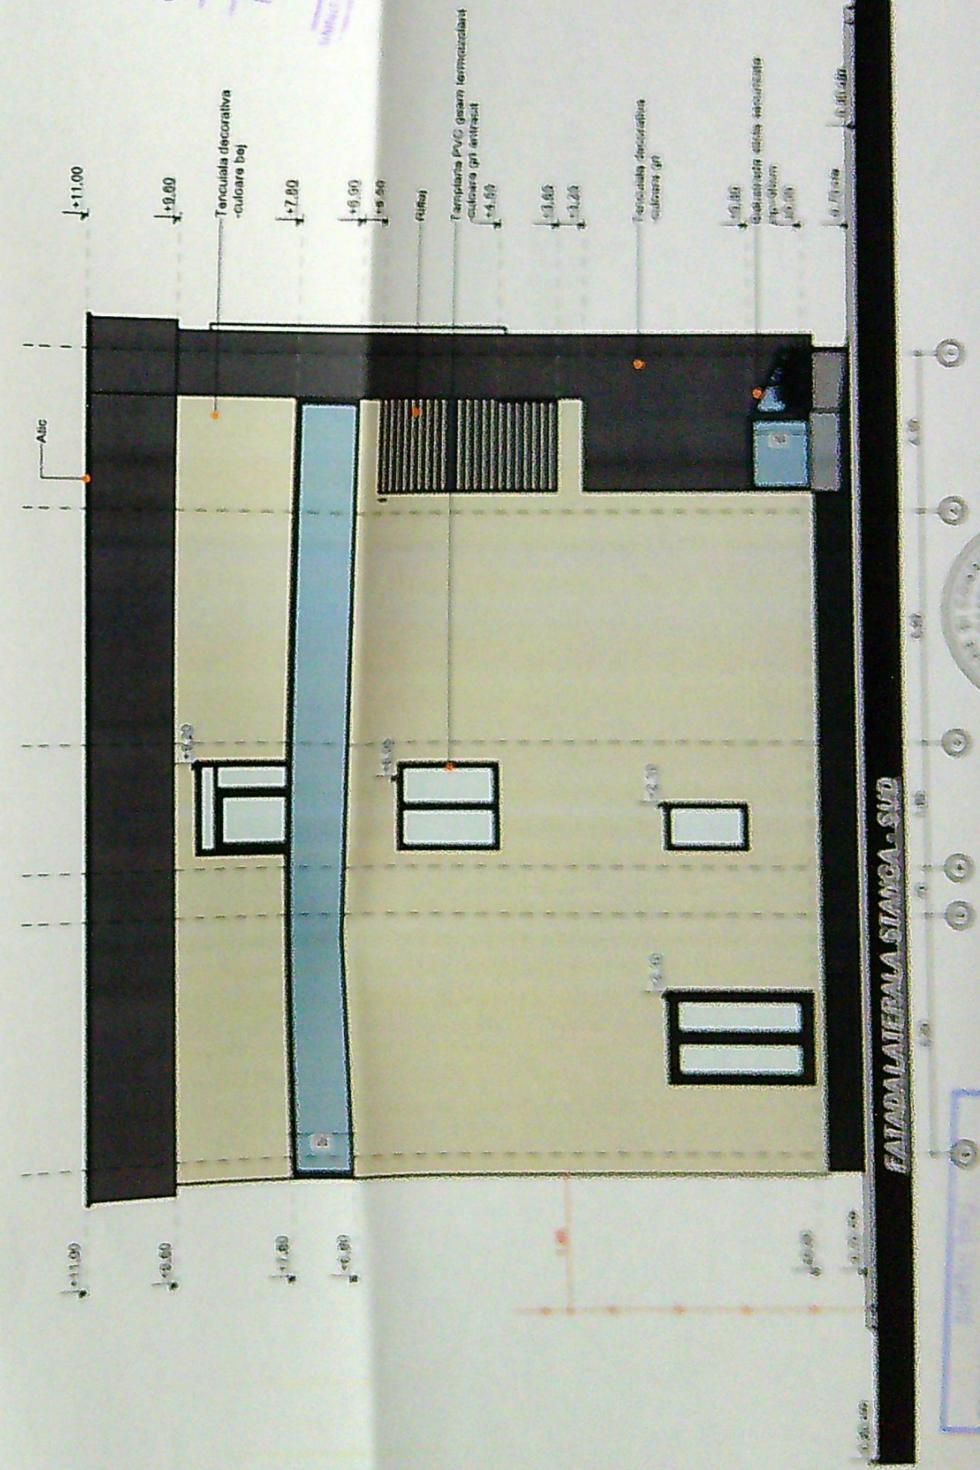

FATADA LATERALA STANCA - SUD

BUREOU ARCHITECTURAL
 DIN ROMANIA
 8128
 Irina-Gabriela
 GAGIU
 strada nr. 207 in comuna

1217
 24

2/6

