


Plan de amplasament si delimitare a imobilului Scara 1:500

Nr. cadastral	Suprafata masurata	Adresa imobil
10025	1386 mp	mun. Craiova, T 128 P 35, Intravilan/Extravilan . Jud Dolj
Cartea Funciara nr.		(fost Cernele)
		UAT CRAIOVA

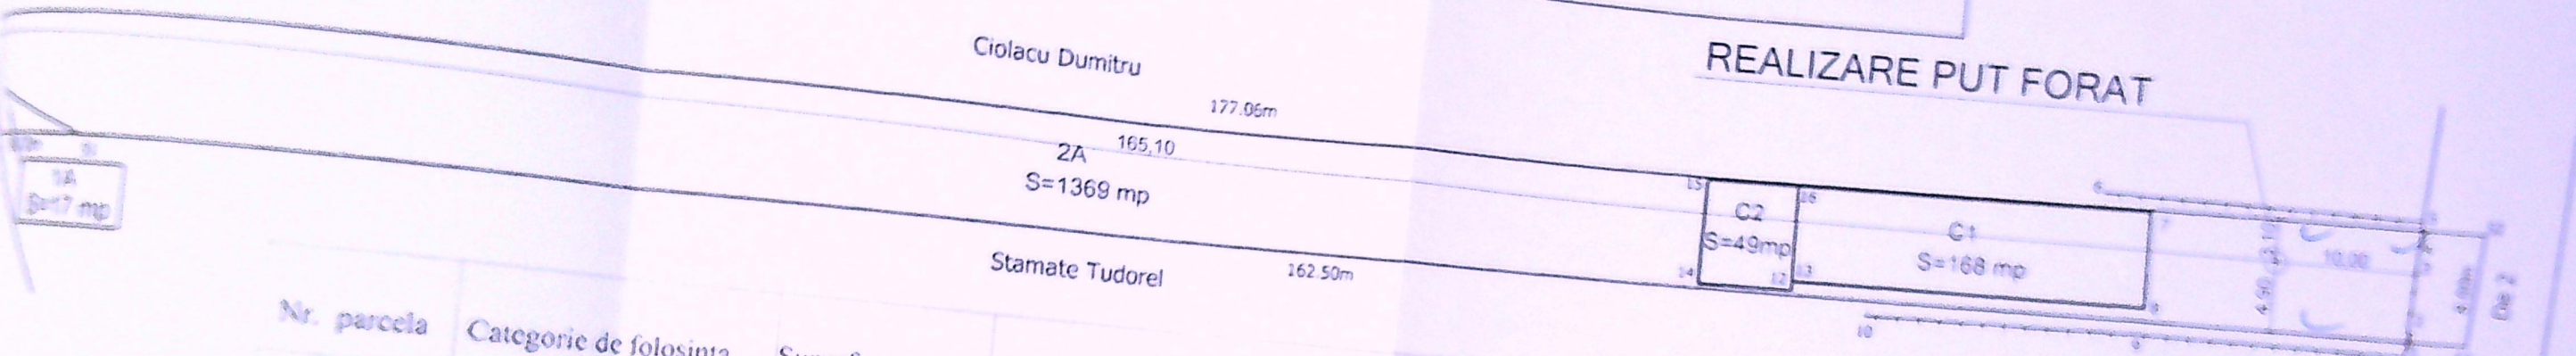

Nr. parcela	Categorie de folosinta	Suprafata (mp)	Mentuni
1	A	17	
2	A	1369	
TOTAL		1386	Teren intravilan neimprejmuit Teren extravilan neimprejmuit

B. Date referitoare la constructii			
Cod	Destinatie	Suprafata construita la sol (mp)	Mentuni
C1	CL	168	Casa de locuit, regim multiim P-1, Sc. 168mp, Scd=236mp FARA ACTI
C2	CA	49	Anexa gospodareasca, regim multiim P, Sc. 49mp, Scd=49mp FARA ACTI
TOTAL		217	

INDICI URBANISTICI:
 Steren= 1386m²
 Sce=217,00m²
 Sde=385,00m²
 POTe=15,65%
 CUTe=0,27
 Scp=217,00m²
 Sdp=385,00m²
 POTp=15,65%
 CUTp=0,27




Dumitru-Paul
Pietroianu
Semnat digital
de Dumitru-Paul
Pietroianu
Data: 2023.08.25
236.51 +03'00'

Executant, SC TOPMIPSOI SRL
 P.F.A seria RO-B-J nr.2547/2023 clasa a III-a
 Ing. Pietroianu Dumitru Paul
 P.F.A seria RO-DJ-F NR.0267/2022 categoria B
 Semnatura si stampila
 Confirm executarea masuratorilor la teren,
 corectitudinea intocmirii documentatiei
 cadastrale si corespundenta acesteia
 cu realitatea din teren.

DATA: 08.2023

Inspector
 Semnatura si stampila
 Confirm introducerea imobilului in
 de date integrate si
 aritmetice in planul cadastral
 Adrian Gradinaru
 Stampila SC
 DATA:

190846/2023

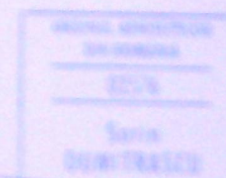

PR. NR. 08/2023
FAZA D.T.A.C.