

PLAN DE AMPLASAMENT SI DELIMITARE A CORPULUI DE PROPRIETATE

(Introdus)


SCARA 1:500

Sistem de proiectie STEREO 70


Județul BCLJ
 Teritoriul administrativ: CRNOVA
 Cod SIRUTA - 07080200
 Adresa (imobilitate, Drum, Jud. Dolj)
 Intravilan - TEB, P.10/3, 10/4
 (actual str. Ramuri, nr.28 si nr.30)
 Nr. cadastral al bunului imobil

Numele si prenumele proprietarului:
 DNITA ELENA
 Domiciliul: Mun. Drobeta, Jud. Dolj
 Str. Portugaliei, nr.10

18257/4 - 1-151,414

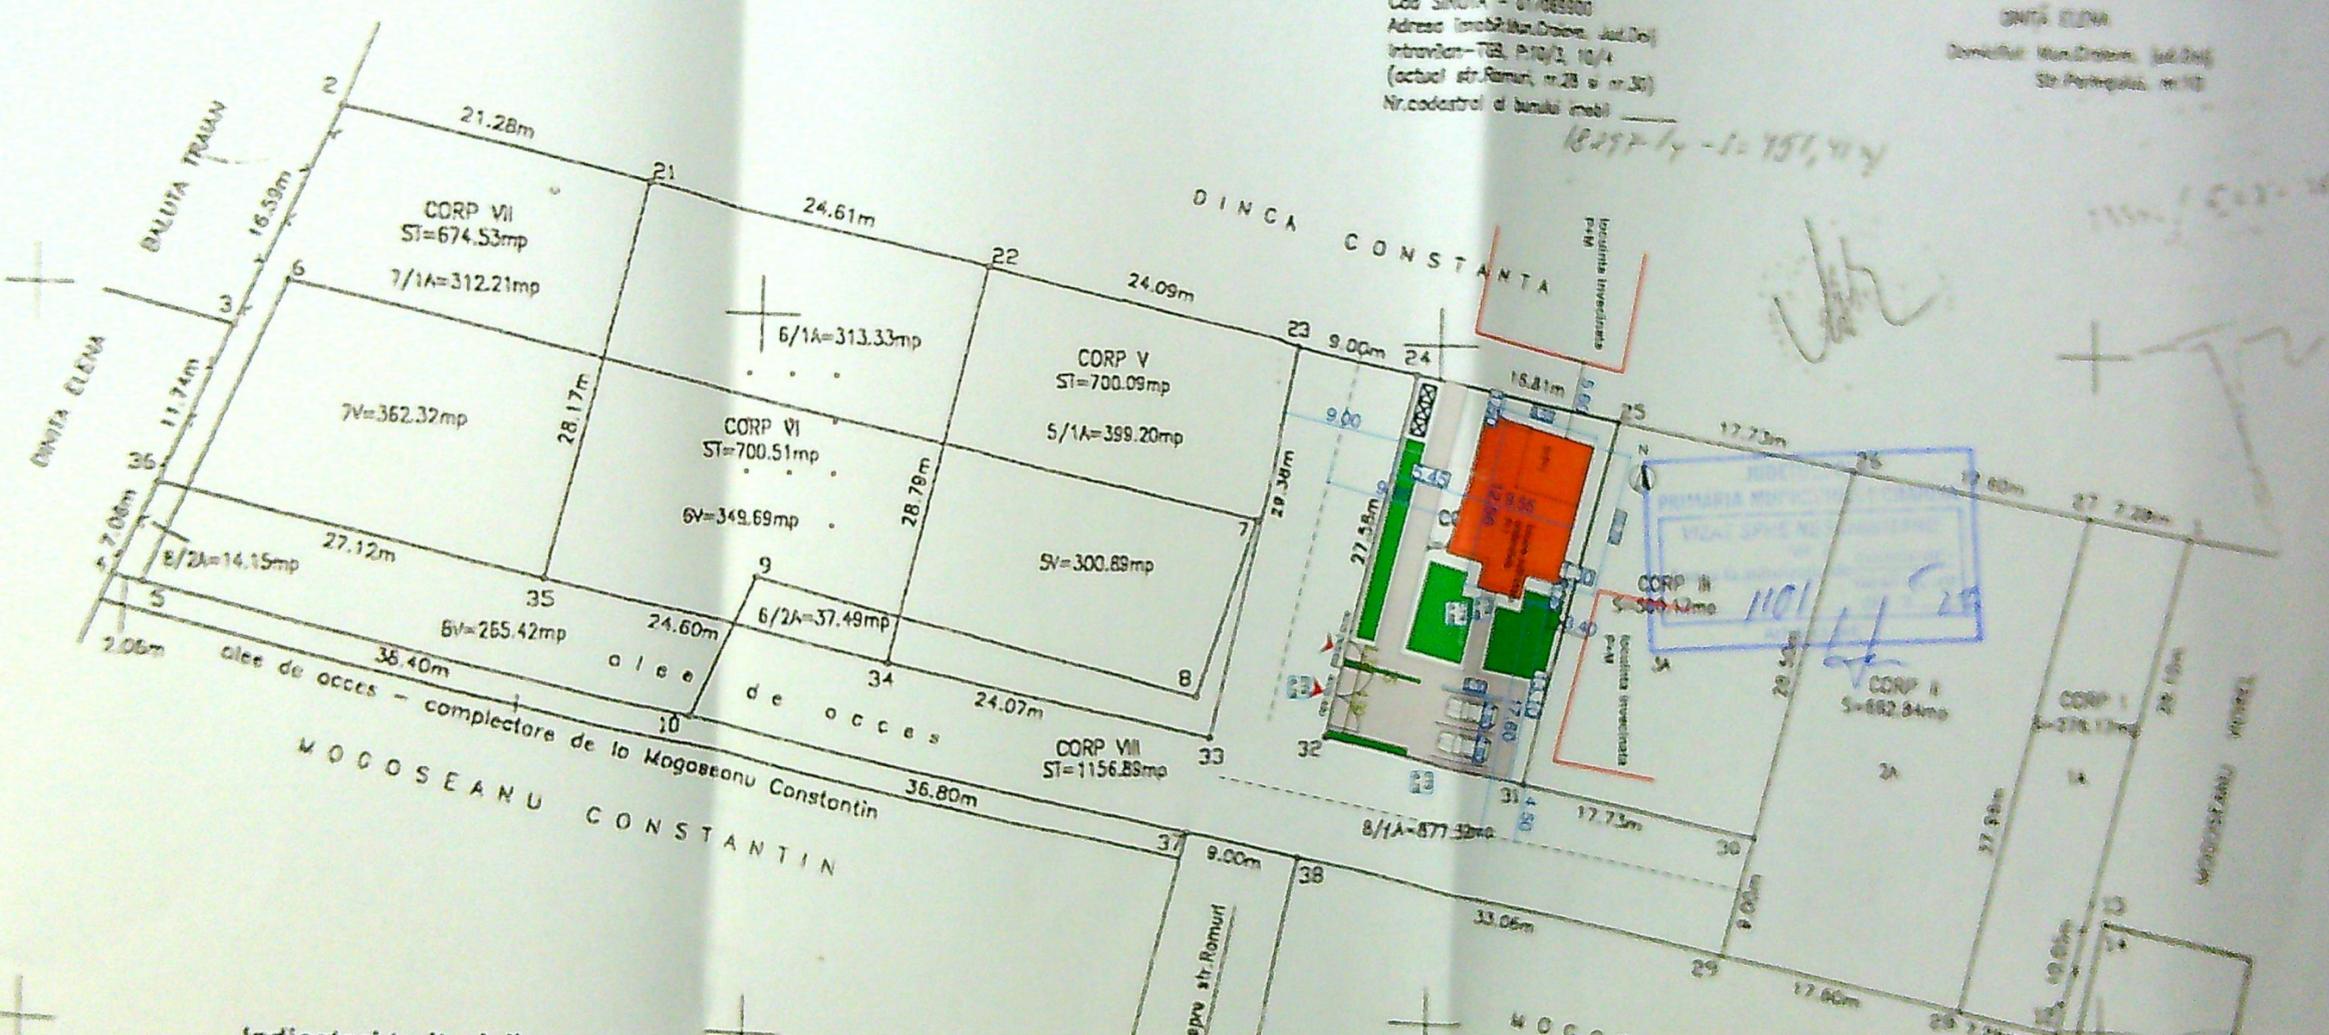


Indicatori teritoriali:
 S.Teren=451 mp
 S.C.Existent=0.00 mp
 S.C.Propus=109.20 mp
 P.O.T.Propus=24.21%
 S.D.Propus=109.20 mp (Parter)+102.20 mp(Etaj)+24.60 mp(Subsol)=236.00 mp
 C.U.T.Propus=0.52
 2 locuri de parcare=25 mp
 Spatii verzi=100 mp

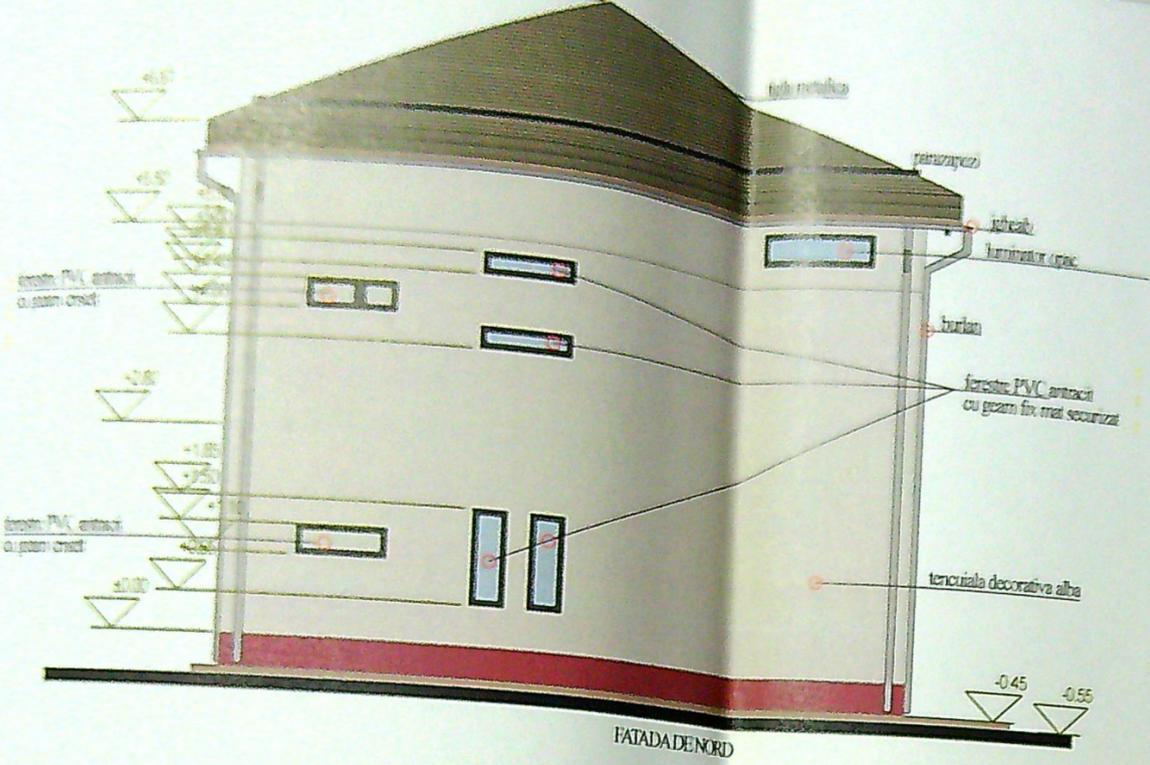


FATADA DE NORD



FATADA DE SUD

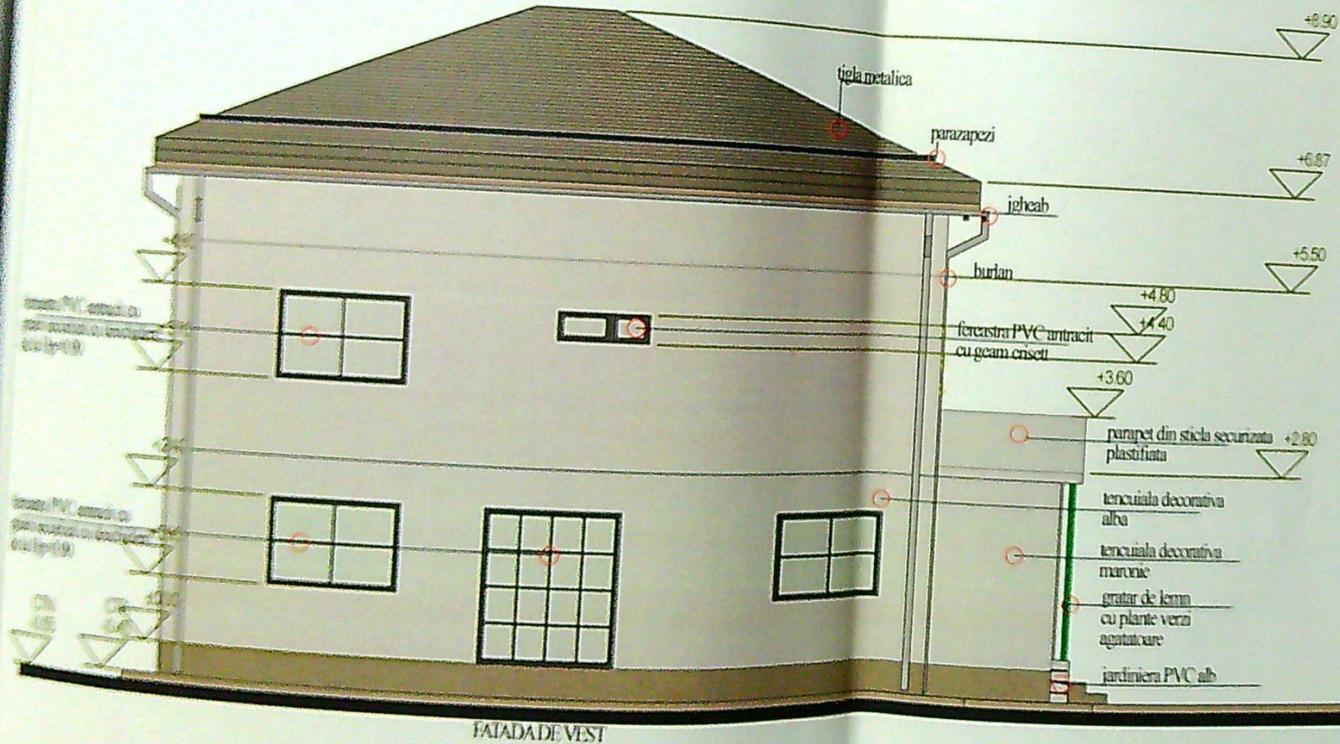

FATADA DE VEST

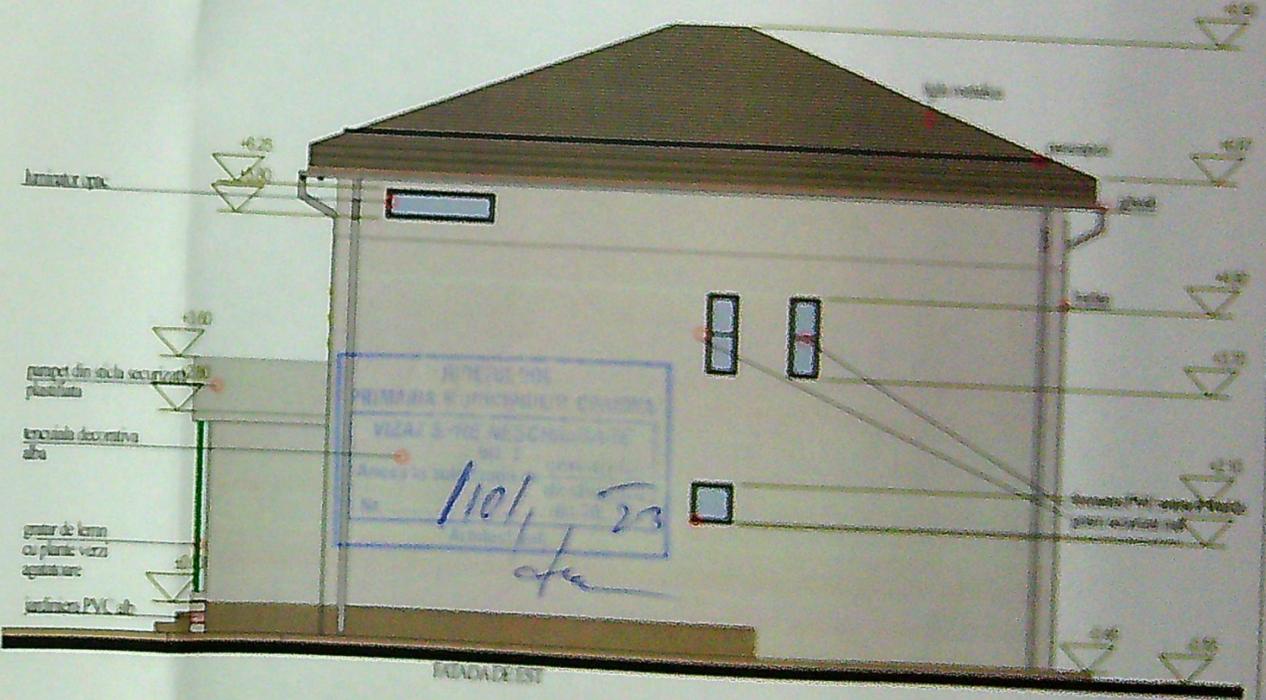

FATADA DE EST

MEMBRU AL COMITETULUI DE EVALUARE
 VIZAT SI HOLOGRAFAT
 11/01/2023
 etc.