

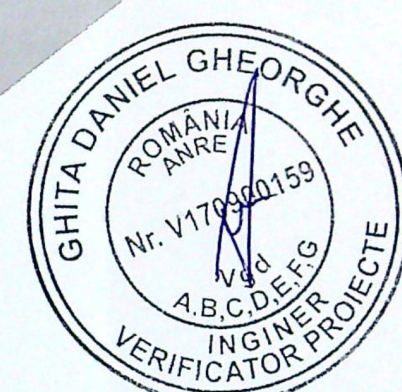


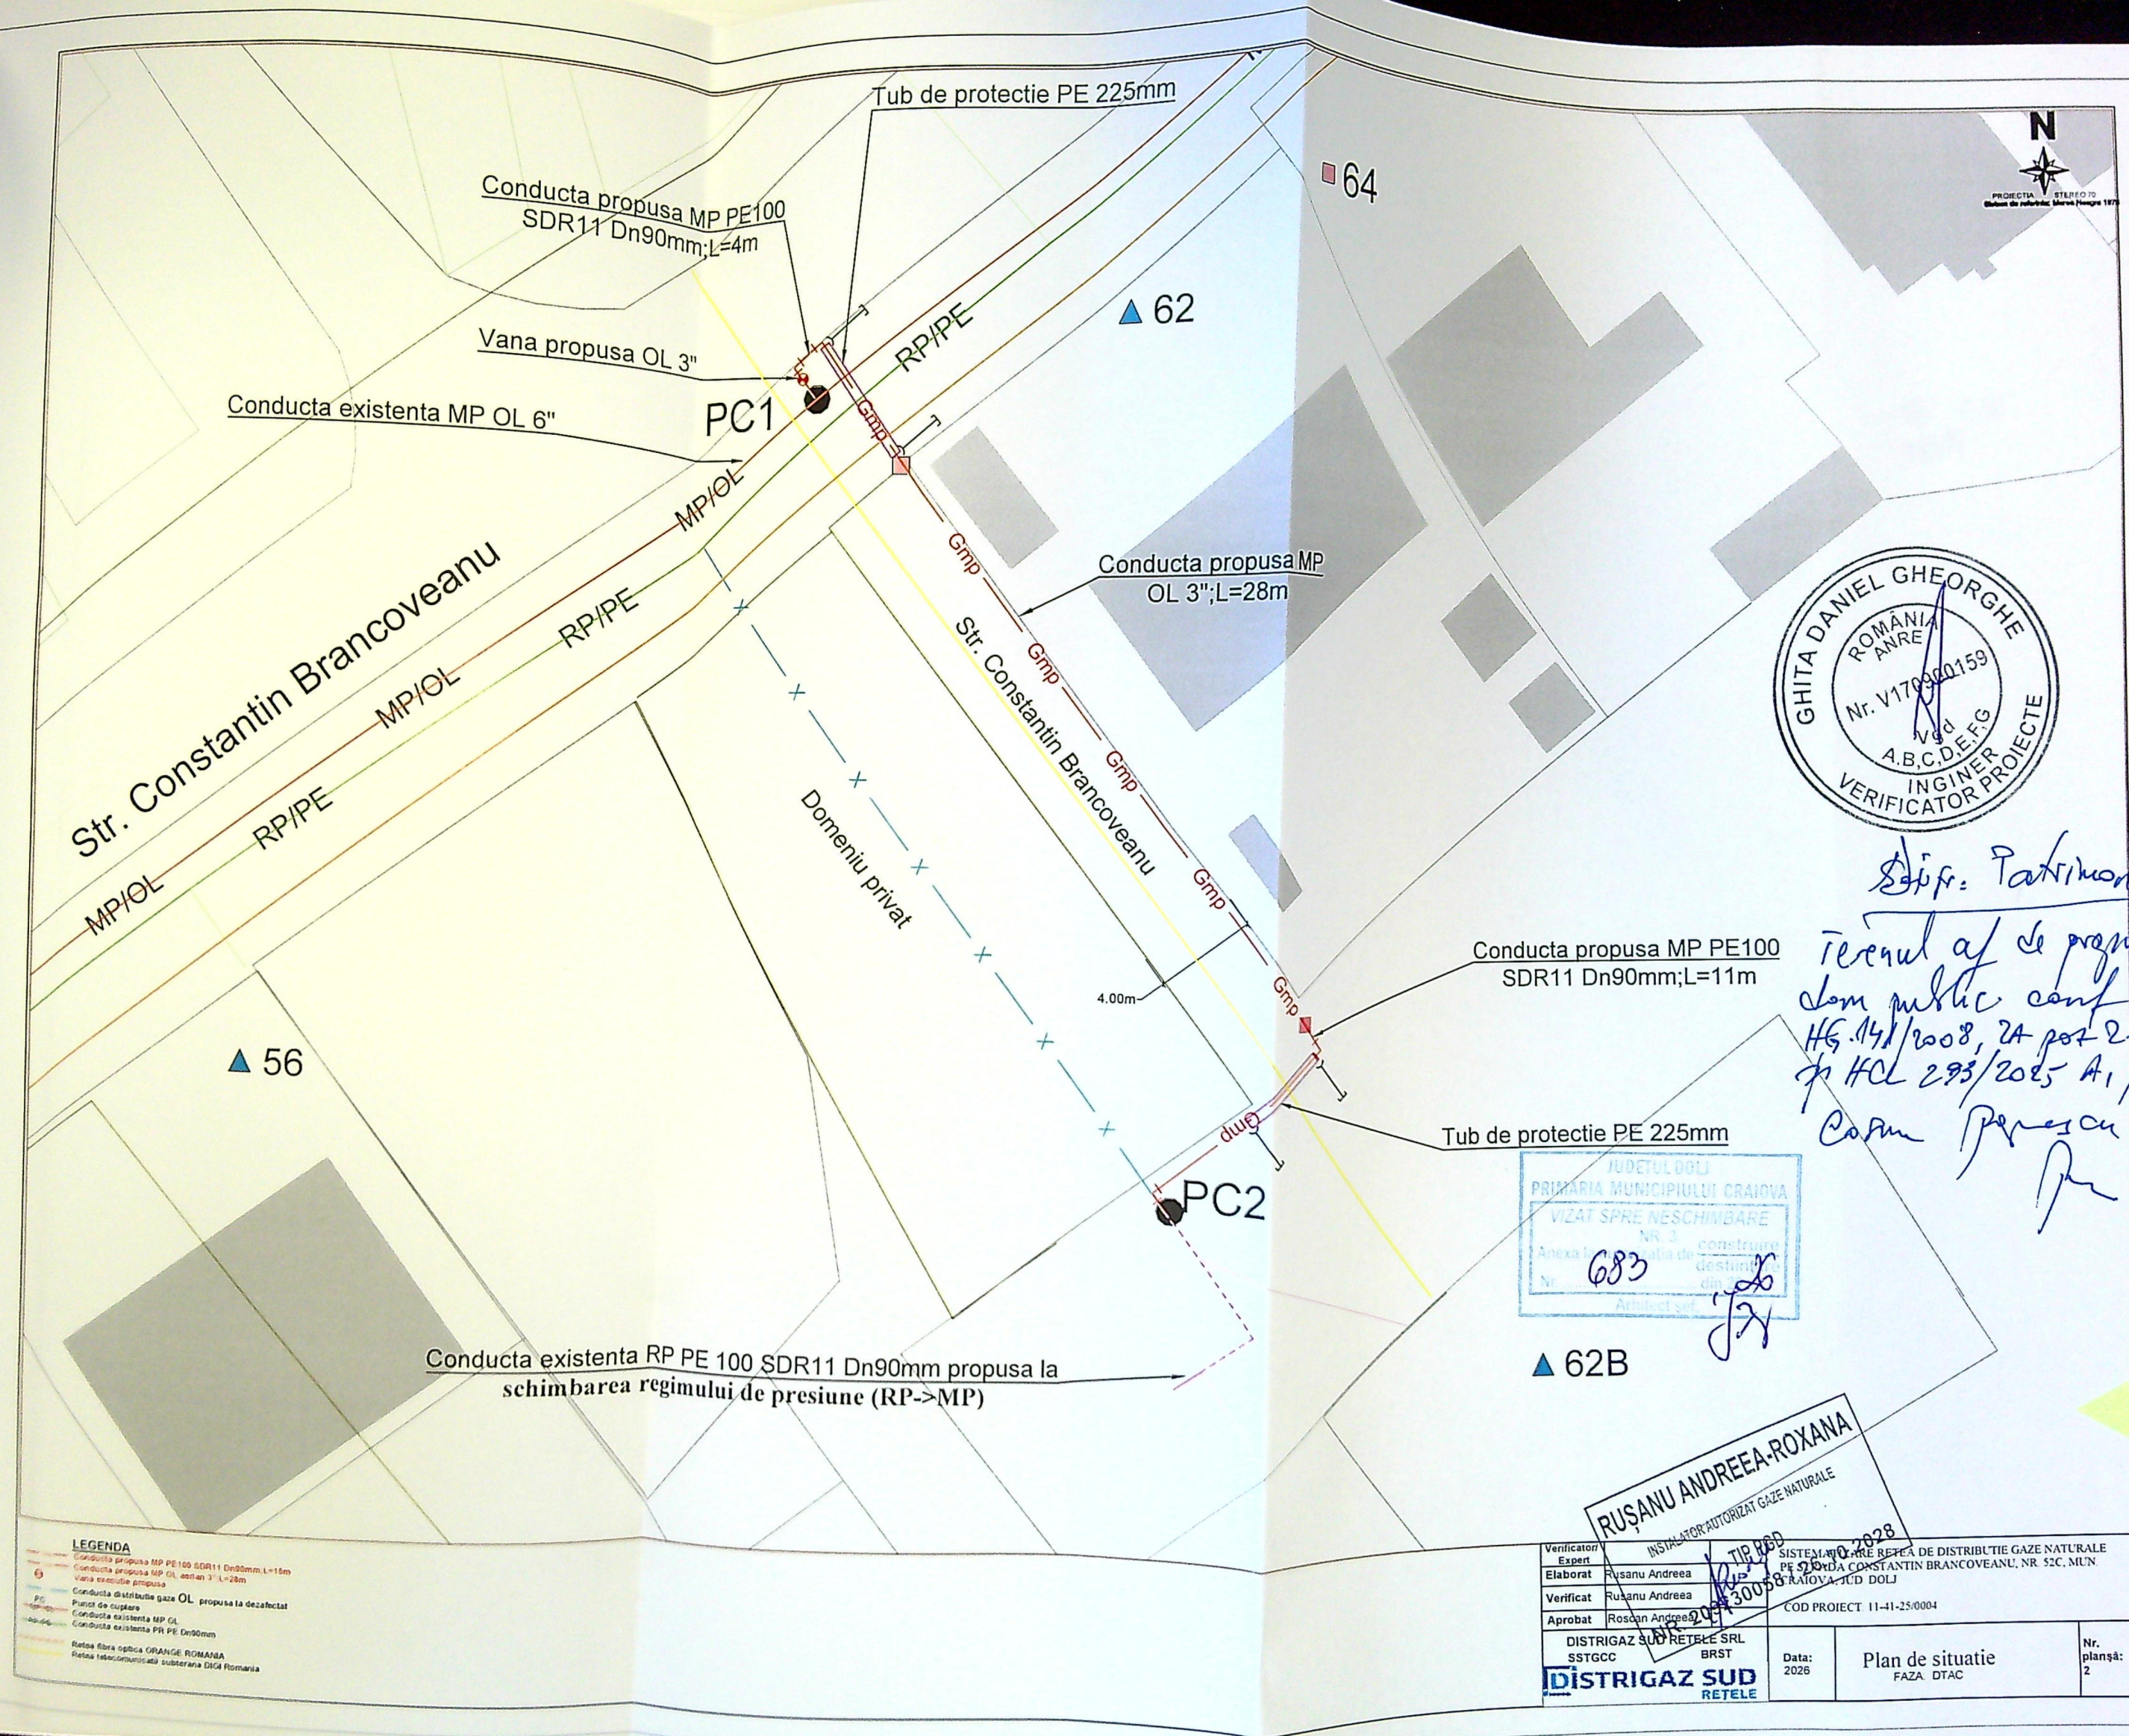

Stip: Patrimoniu
Terenul af de posesie
dom public conf
HG.141/2008, 2A pot 2/17
si HCL 293/2015 A, pot 5
Carm Petrescu

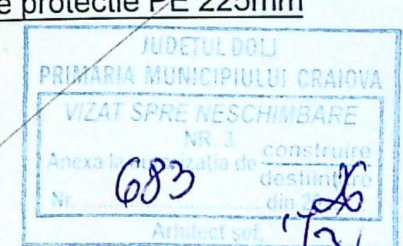

RUȘANU ANDREEA-ROXANA
INSTALATOR AUTORIZAT GAZE NATURALE

LEGENDA
Conducta propusa MP PE100 SDR11 Dn90mm; L=15m
Conducta propusa MP OL, existan 3" L=28m
Vana executie propusa
Conducta distributie gaze OL propusa la dezalectat
Punct de cupare
Conducta existenta MP OL
Conducta existenta RP PE Dn90mm
Rețea fibra optica ORANGE ROMANIA
Rețea telecomunicatii subterana DIGI Romania

Verificator/Expert	Rusanu Andreea	SISTEM DE GAZE NATURALE	
Elaborat	Rusanu Andreea	PE SDR11 Dn90mm; L=11m	
Verificat	Rusanu Andreea	PE SDR11 Dn90mm; L=28m	
Aprobat	Rusanu Andreea	PE SDR11 Dn90mm; L=4m	
DISTRIGAZ SUD RETELE SRL	BRST	COD PROIECT	11-41-25/0004
SSTGCC	BRST	Data:	2026
DISTRIGAZ SUD RETELE		Plan de situatie	FAZA DTAC
		Nr. planșă:	2

