


Conducta gaze naturale
redusa presiune din
PE100-SDR11, Dn 90 mm
EXISTENTA

Conducta gaze naturale redusa presiune din
PE100-SDR11, Dn 90 mm, L tot A-B = 45,00 m
Propusa

LEGENDA

- Conducta gaze naturale redusa presiune din, PE100-SDR11, De 90 mm, existenta
- Conducta gaze naturale redusa presiune din, PE100-SDR11, De 90 mm, Ltot=45,00 m, propusa,
- Racord gaze naturale redusa presiune, PE100-SDR11, Dn 32 mm, propus, L = 4,00 m
- Limita proprietate solicitant
- PRM Post reglare-masurare, proiectat
- Rasufcatoari carosabil
- Imobil pentru care se executa lucrarea de gaze
- ⊙ punct cuplare
- ⊙ cap terminal
- A-B Ltot 45,00m
- Retea apa

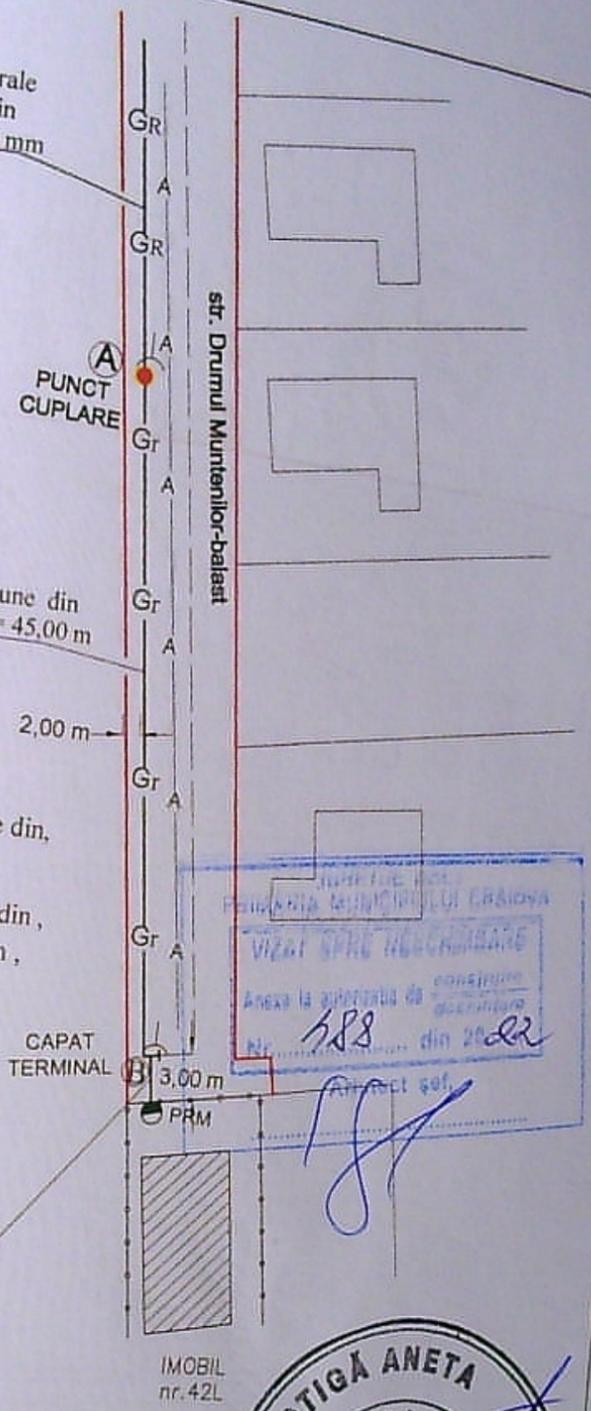

.....	EXECUTANT (operator economic)	
.....	
(la) director, ing. (semnatura autorizata si stampila)	Inst. aut. executant	
inst. aut. ANRE, grd. EGD nr.		
STANCIU RALUCA LORENA CRAIOVA, str. DRUMUL MUNTENILOR, nr. 42L, jud. DOLJ		G1
ARA 500	EXTINDERE CONDUCTA SI RACORDURI GAZE NATURALE PRESIUNE REDUSA CU POST DE REGLARE-MASURARE PR/PJ	Faza PAC
ATA 022	PLAN DE SITUATIE	Pr nr. 545/2021