

PLAN DE AMPLASAMENT SI DELIMITARE A IMOBILULUI  
 SCARA: 1:500  
 (intravilan)

Adresa imobilului		Adresa imobilului	
Municipiul Craiova, strada Viilor, nr. 119 (fost nr. 79), jud. Dolj		Municipiul Craiova, strada Viilor, nr. 119 (fost nr. 79), jud. Dolj	
Nr. cadastral	Suprafata masurata	UAT MUNICIPIUL CRAIOVA	
214 614	942 mp		
Carte Funciara nr.			



LEGENDA

- Constructie existenta Sp+P ce se va extinde
- Anexa gospodareasca s=45,00mp
- Extindere propusa S=71,80mp
- Limita teren ce se studiaza
- Alee acces. S = 72,00mp
- Parcare S = 25,00 mp
- Spatiu verde S = 627,00mp.


Total suprafata construita existenta	=156
Total suprafata construita propusa	=228
P.O.T. existent	= 156,88MP/942,00MP x 1
P.O.T. propus	= 228,68MP/942,00MP x 1
Suprafata desfasurata existenta	=2
Suprafata desfasurata propusa	=2
Total suprafata desfasurata existent	=
Total suprafata desfasurata propusa	=
C.U.T existent	= 202,13MP/942,00MP
C.U.T propus	= 273,93MP/942,93MP

VERIFICATOR  
 BIR  
 AR  
 SPECIFICATIE  
 SEF PROIEC  
 PROIECTAT  
 DESENAT

3


FATAD

# FATADA NORD

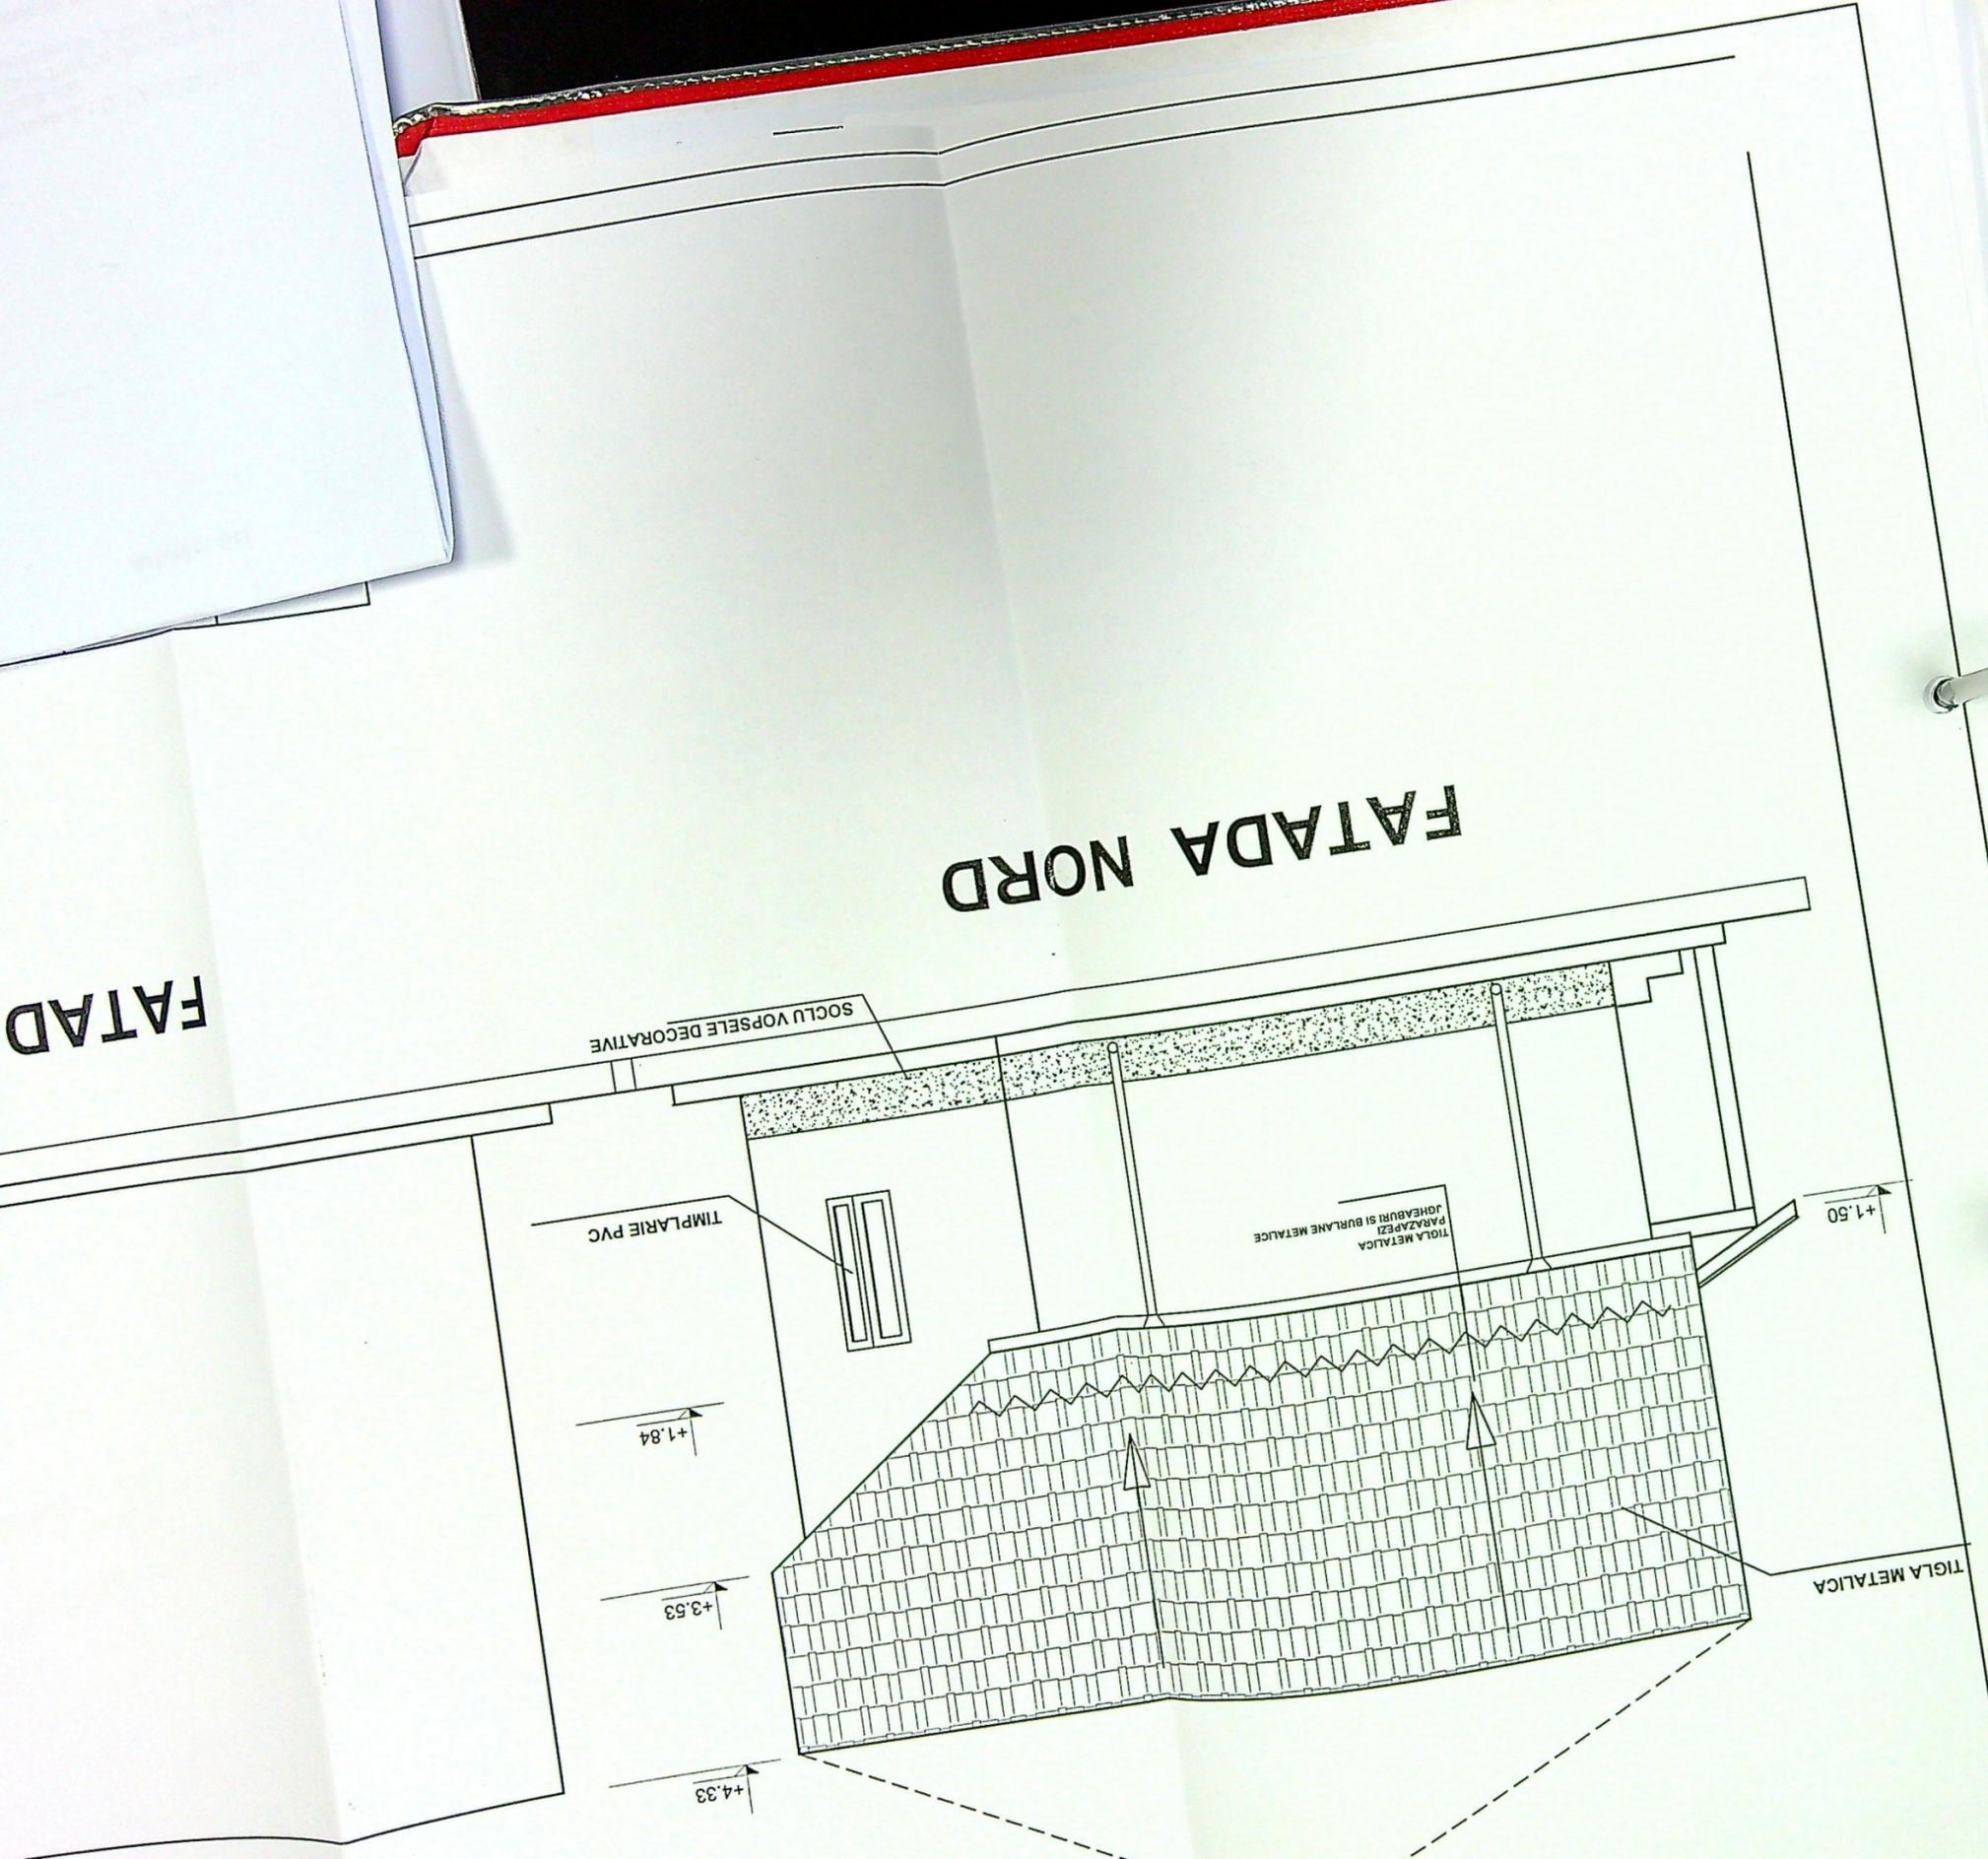

CONSTRUCTII RAMASE DUPA  
DEMOLARE

CONSTRUCTII EXTINDERE

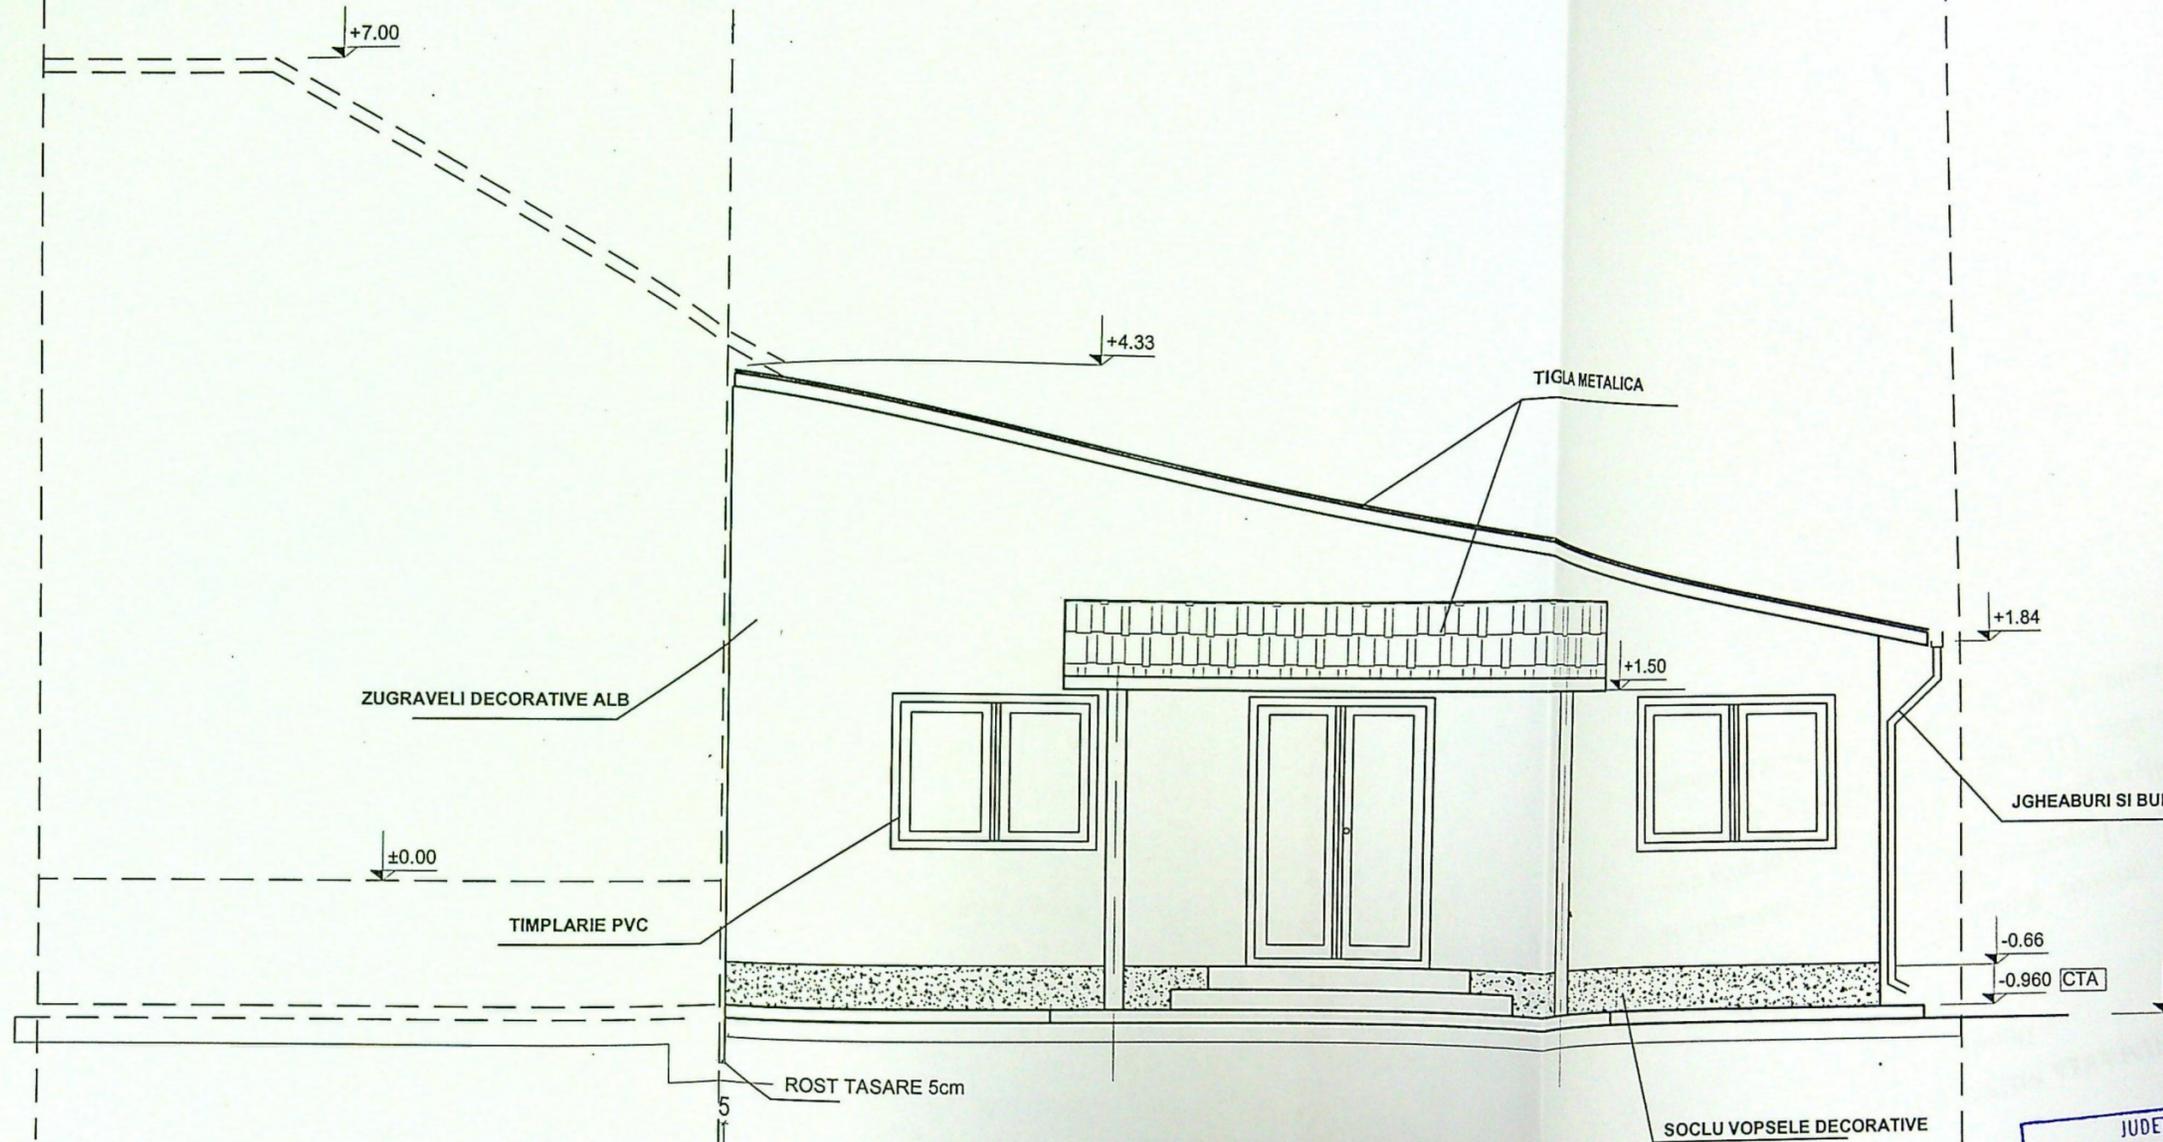


FATADA EST

JUDET  
PRIMĂRIA MUNI  
VIZAT SPRE  
Anexa la autori  
Nr. 2/6  
AT



CONSTRUCTII EXTINDERE

CONSTRUCTII RAMASE DUPA DEMOLARE

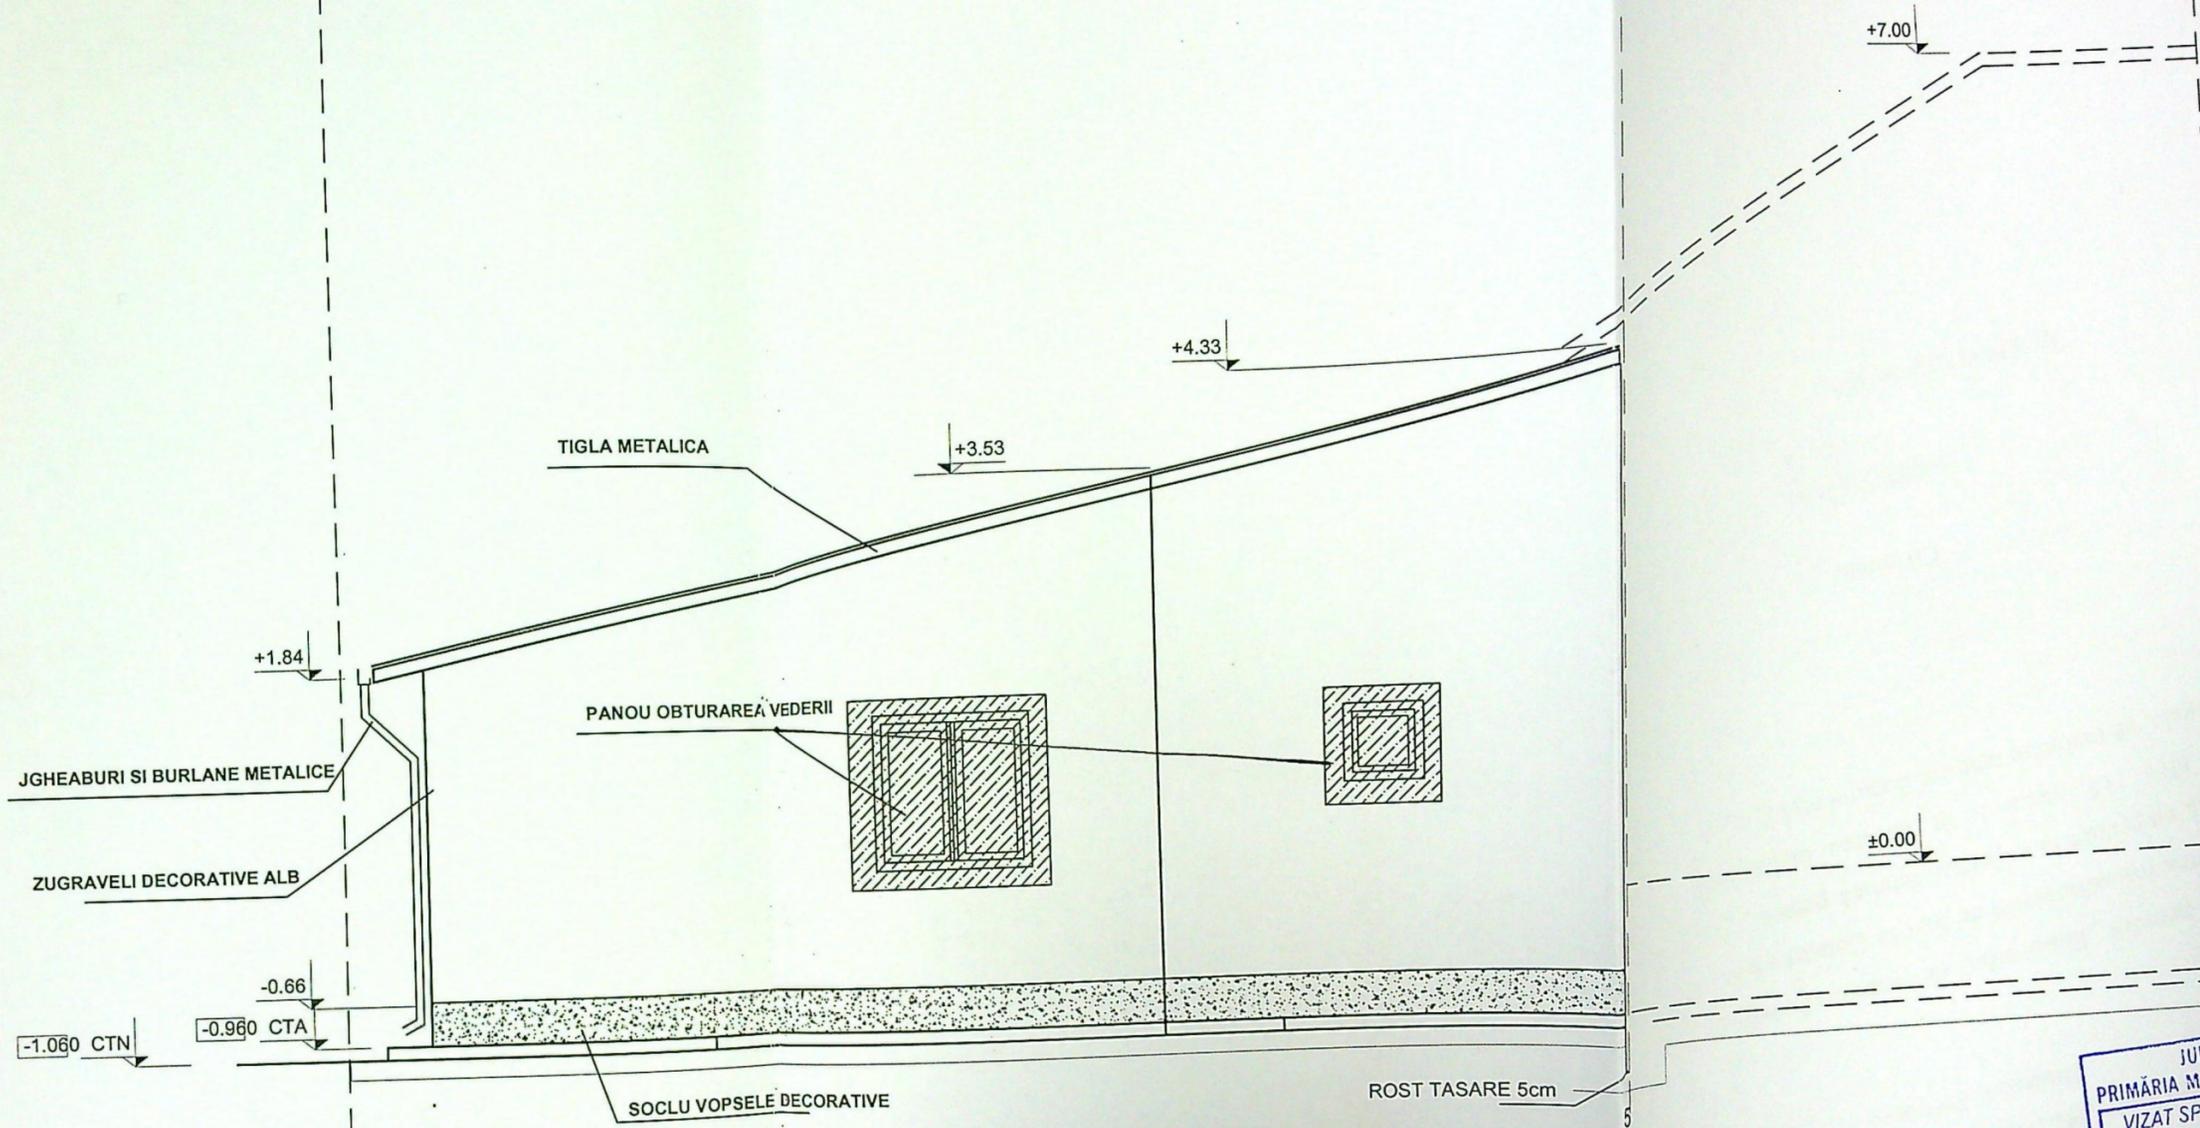

# FATADA VEST



JUDE  
 PRIMĂRIA MU  
 VIZAT SPR  
 Anexa la aut  
 Nr. .... 2