

PLAN DE AMPLASAMENT SI DELIMITARE A BUNULUI IMOBIL
INTRAVILAN, SCARA 1:500

Judetul Dolj
Teritoriul adm.: Craiova
Cod SIRUTA: 017069900
Adresa imobilului:
Mun. Craiova,
Cartier Facai, nr. 32,
Nr. cadastral provizoriu

Nume si prenume proprietari:
Anuta Aurel si Anuta Gheorghita
Adresa:
Mun. Craiova, cartier Facai,
Strada Oltului, nr. 32, jud. Dolj

Nr. pct	X	Y
1	308810.110	405877.920
2	308794.920	405893.100
3	308787.730	405900.240
17	308752.470	405866.020
15	308759.520	405858.830
13	308775.490	405843.210



SUPRAFATA CORP. PROPRIET. = 1373 mp

Nr. pct	X	Y
1	308810.110	405877.920
2	308794.920	405893.100
15	308759.520	405858.830
13	308775.490	405843.210

SUPRAFATA CORP. PROPRIET. 1/1 = 1076 mp

Nr. pct	X	Y
2	308794.920	405893.100
3	308787.730	405900.240
17	308752.470	405866.020
15	308759.520	405858.830


SUPRAFATA CORP. PROPRIET. 1/2 = 497 mp

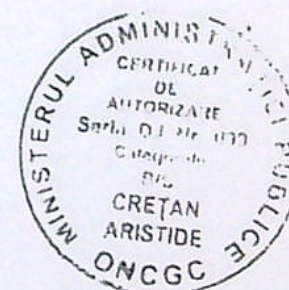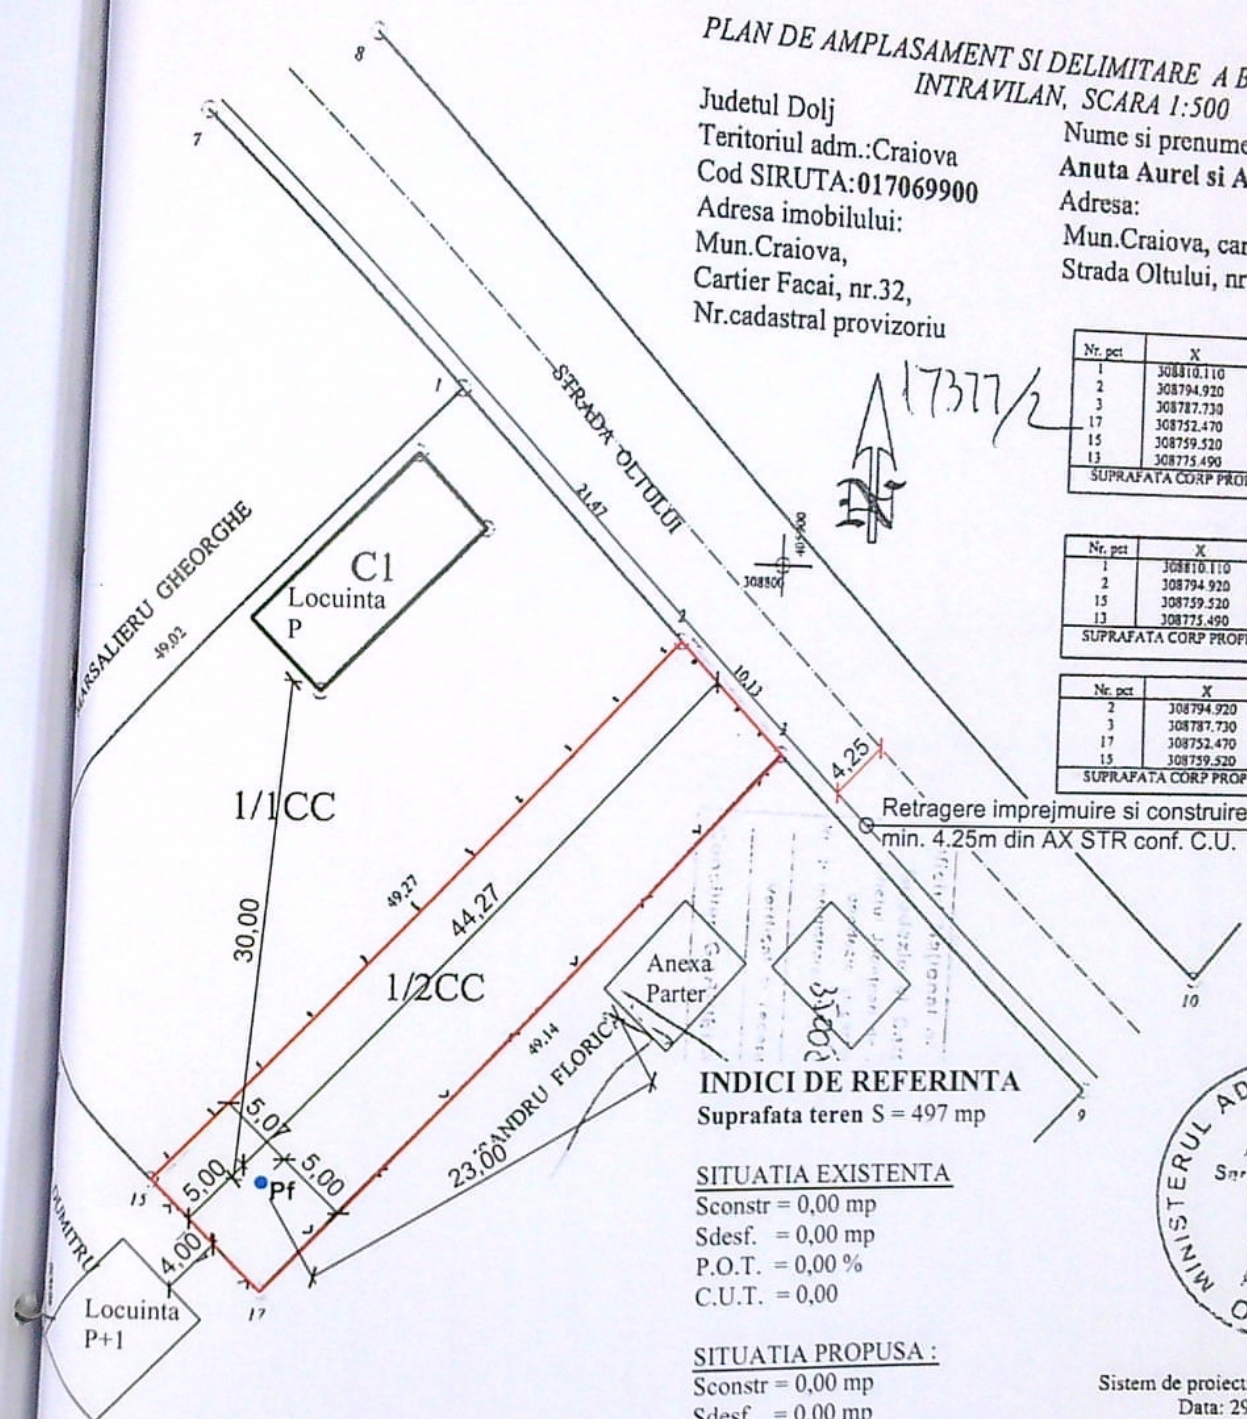

Sistem de proiectie: stereo 1970
Data: 29.09.2004

LEGENDA:

— LIMITA DE PROPRIETATE
● PF PUT FORAT PROPUS

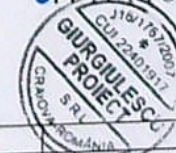

VERIFICATOR/ EXPERT	NUME	SEMNATURA	CERINTA	REFERAT / EXPERTIZA NR. / DATA	
S.C. GIURGIULESCU PROIECT S.R.L. C.U.I. 22401917, J16/1767/2007, tel. 0723/089739, 0765/237543 str. Brazda lui Novac, nr. 79, bl. C8, sc. 1, ap. 29, CRAIOVA, jud. Dolj			Data 07.10.2022	Beneficiar: BOCEA OLGA si BOCEA MARCEL	Pr. nr.: 115/2022
Sef proiect	Ing. C-tin. Giurgulescu		scara:	Titlu proiect: REALIZARE PUT FORAT Craiova, str. Oltului, nr. 32A, jud. Dolj	Faza: D.T.A.C.
Proiectat	Ing. C-tin. Giurgulescu		1: 500	Titlu plansa: PLAN DE SITUATIE	A - 02
Desenat	Ing. C-tin. Giurgulescu				