


PLAN DE AMPLASAMENT SI DELIMITARE CORPUL 1

Scara: 1:200
Introvilan

Nr. cadastral	Suprafata masurata a imobilului (mp)	Adresa imobilului
245489	215 mp	STR. CRAIOVA, NR. 27 fost nr. 21
Nr. Carte Funciara	UAT	CRAIOVA

LOCUINTA P+1
Hmax=+7.50m

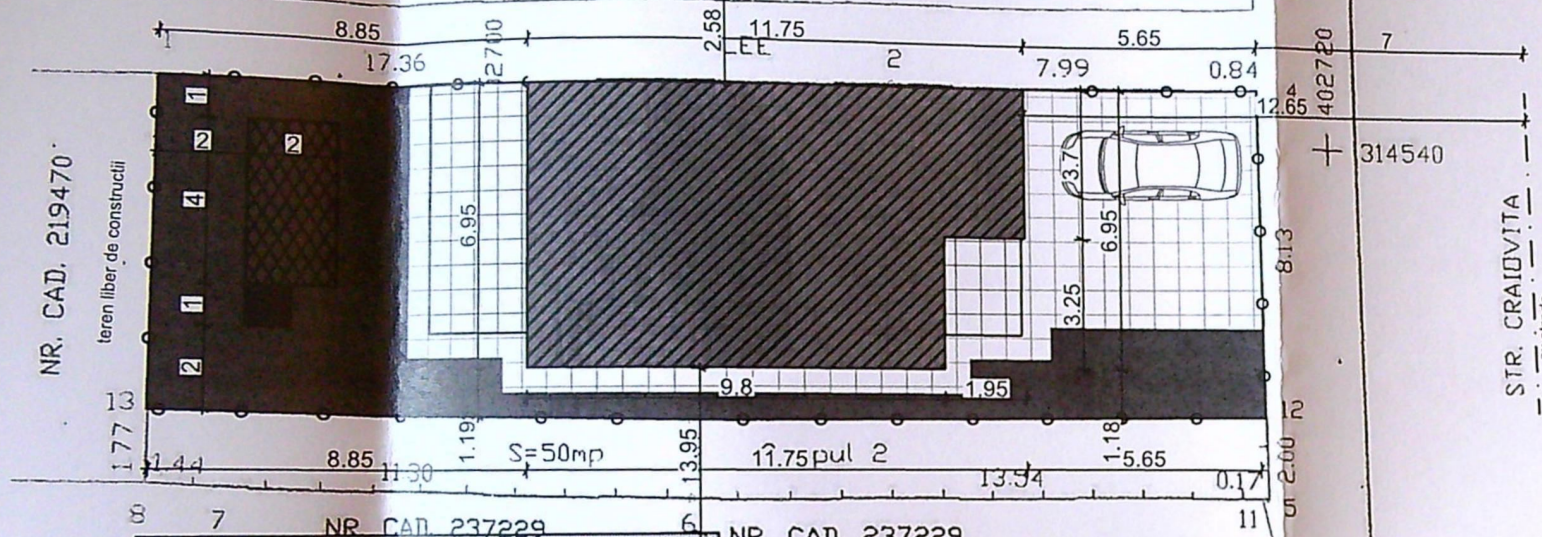

LEGENDA:

- AMPLASAMENT STUDIAT;
Stere=215mp
- IMPREJMUIRE TEREN
- LOCUINTA P+1 PROPUSA;
Sc A=75.25mp; Sd A=150.5mp;
P.O.T.existent=0.00%; C.U.T. existent=0.00;
P.O.T.propus=35.00%; C.U.T. propus=0.70;
- BARACA ORGANIZARE DE SANTIER
- WC ECOLOGIC

A. Date referitoare la teren			
Nr. parcela	Categoria de folosinta	Suprafata (mp)	Mentiuni
1	LOCUINTA P+1 M	215	Teren intravilan
Total		215	
Suprafata dezmembrata masurata a imobilului = 215 mp.			
Executanti: Fetoiu Nicolae		Inspector	
Confirm executarea masuratorilor la teren, corectitudinea intocmirii documentatiei cadastrale si corespondenta acesteia cu realitatea din teren		Confirm introducerea imobilului in baza de date integrate si atribuirea numarului cadastral	
Aut. seria RD-DJ-F, nr.0035/2010, categ. B		Semnatura si paraafa	
		Data:	

215000 / 20.10.2020


314520

Adrian-Ilie Iosif
Semnat digital de Adrian-Ilie Iosif
Data: 2020.10.29 11:16:21 -0200

PLAN SITUATIE SC 1:200


VERIFICATOR

EXPERT

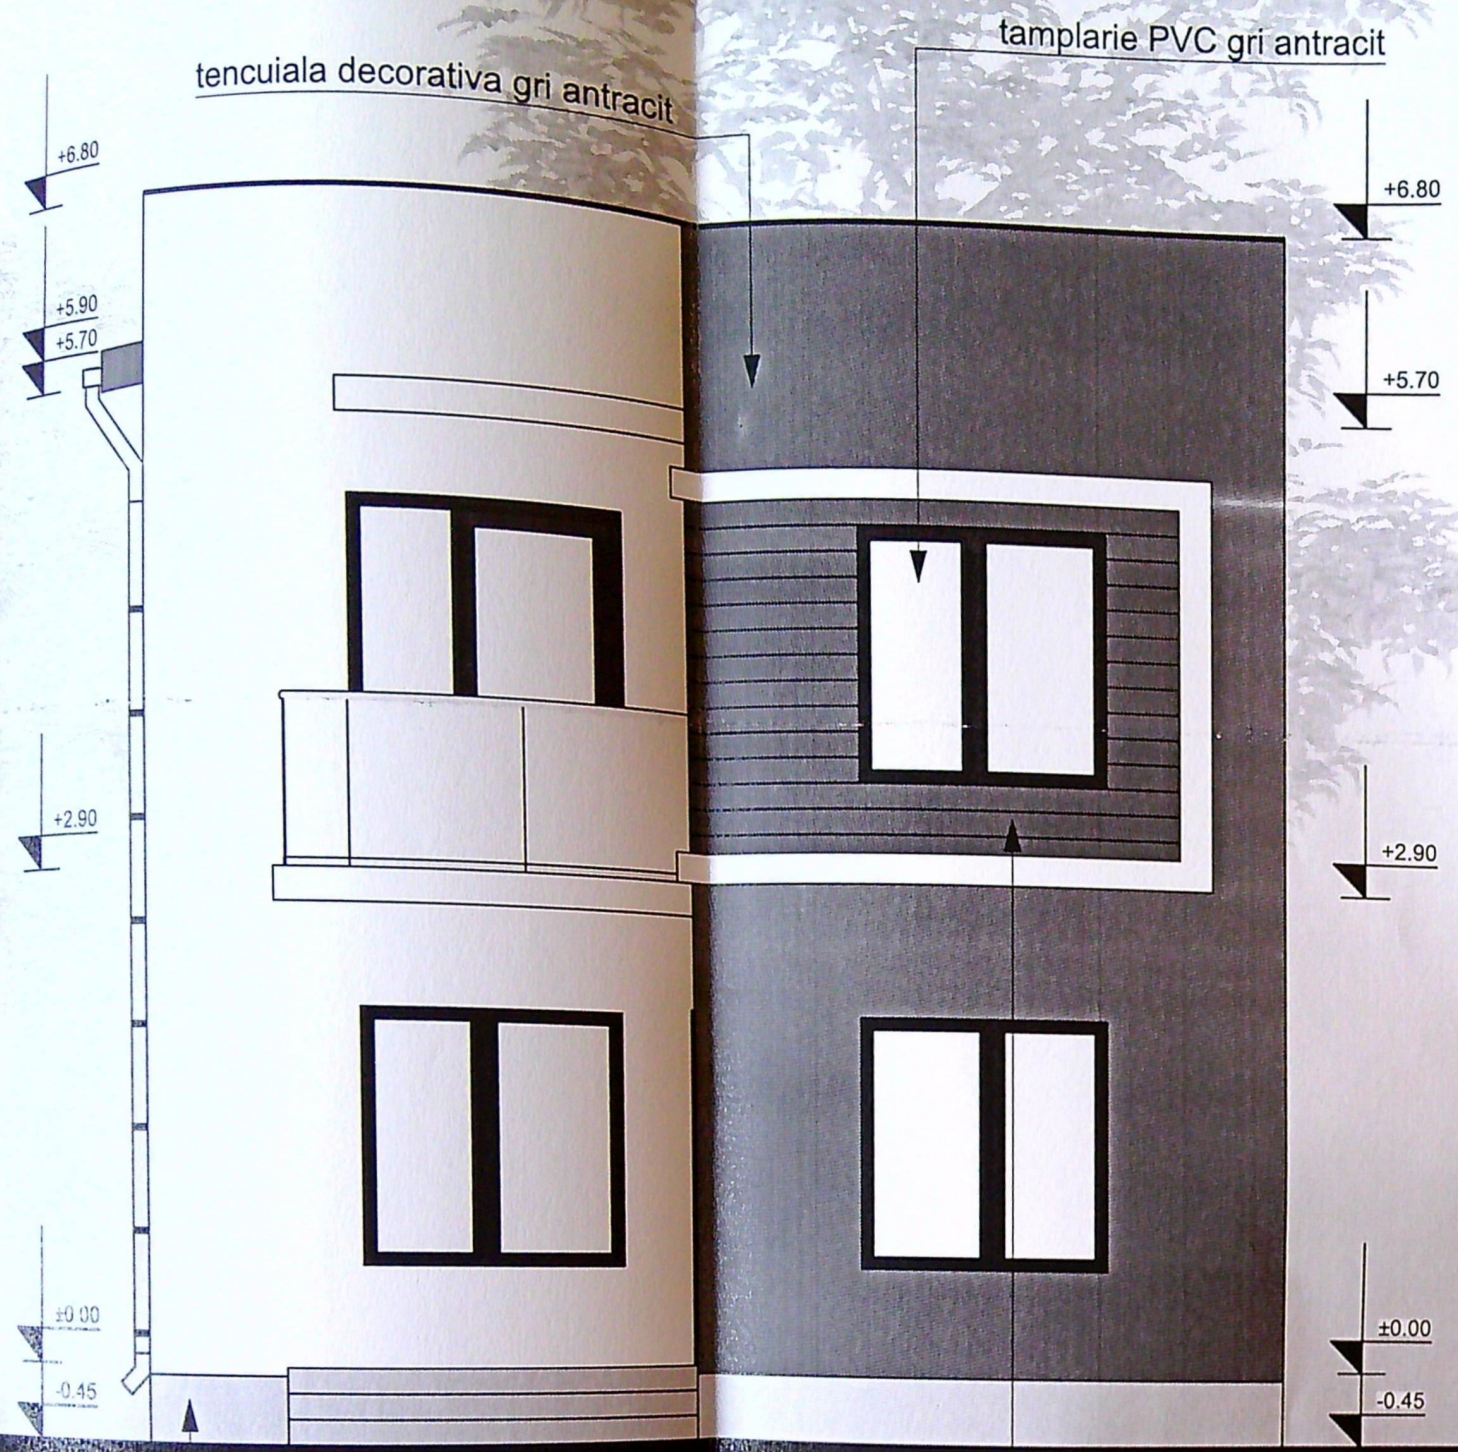



tencuiala decorativa gri

tencuiala decorativa maro cu nuturi

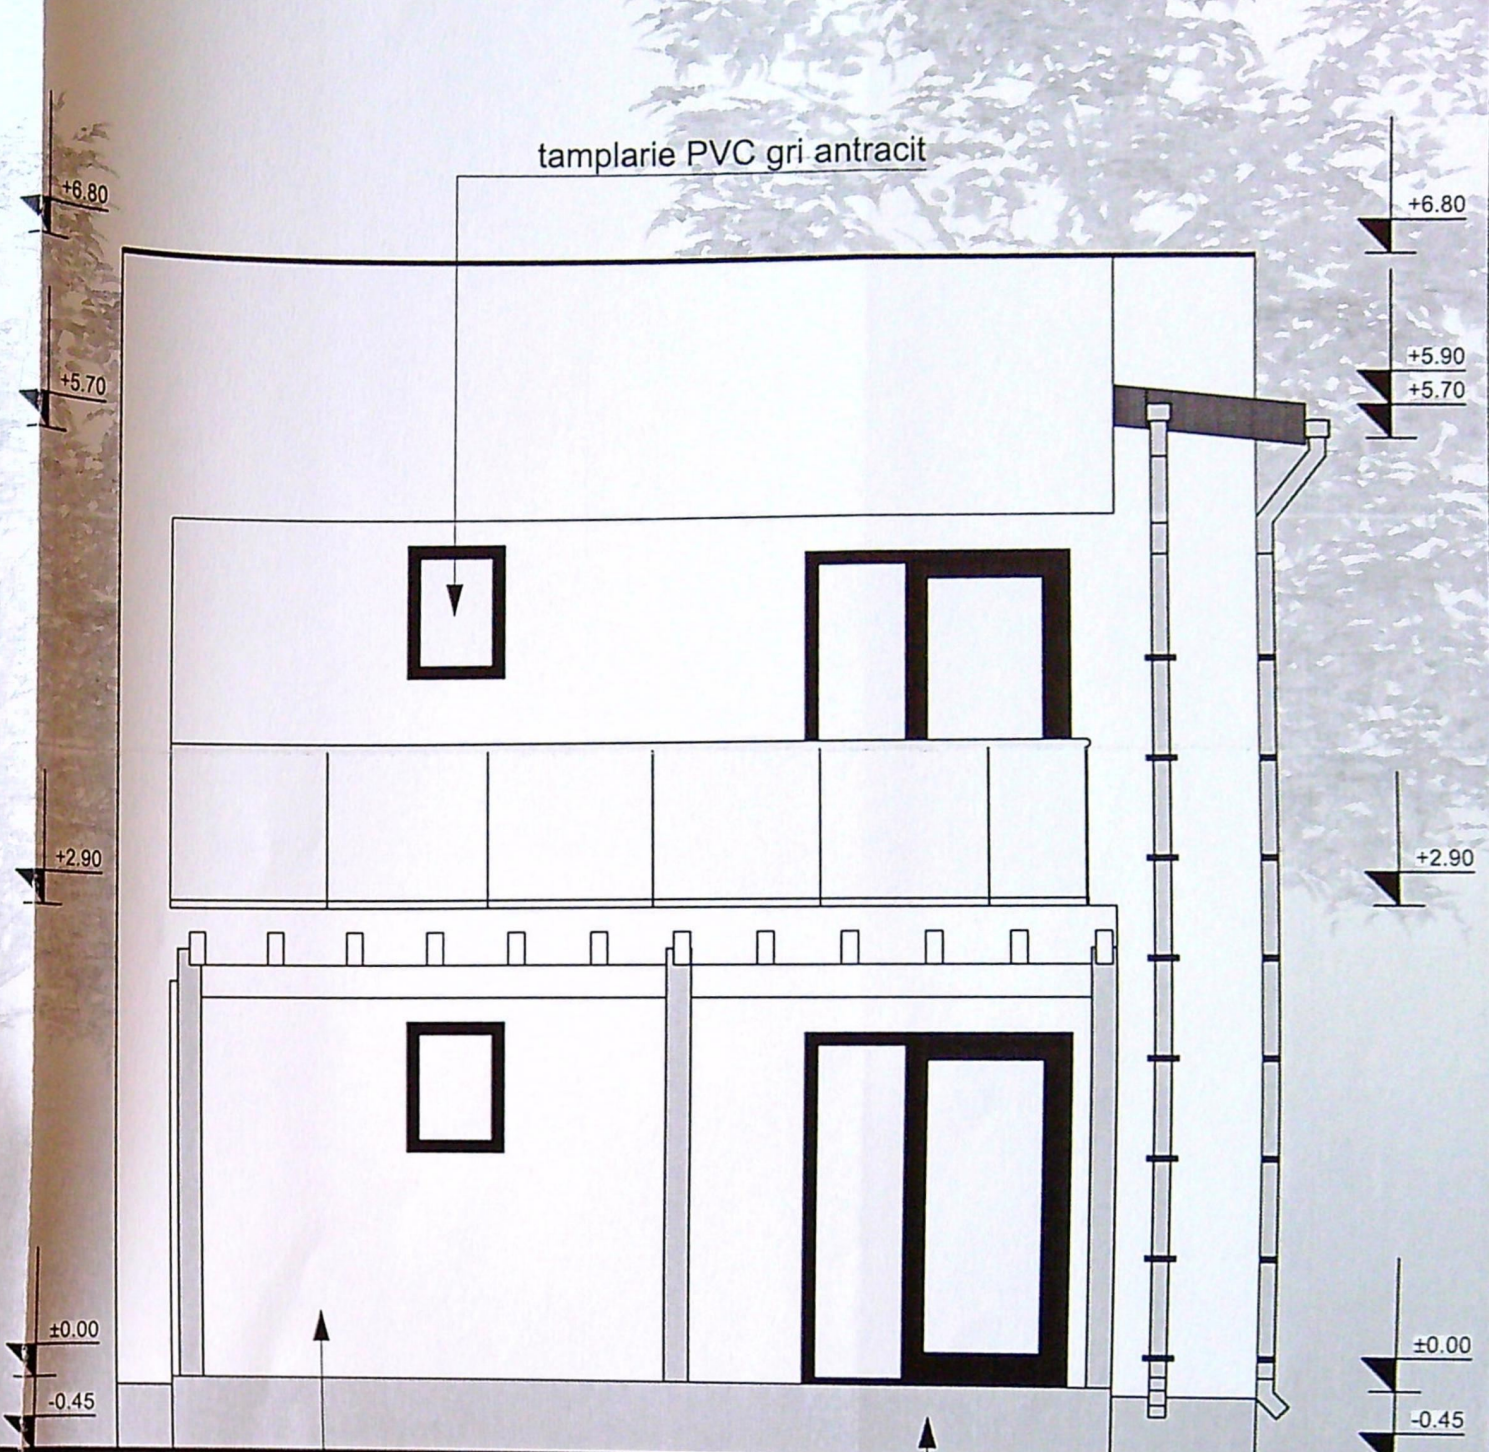

tencuiala decorativa alba

tencuiala decorativa gri

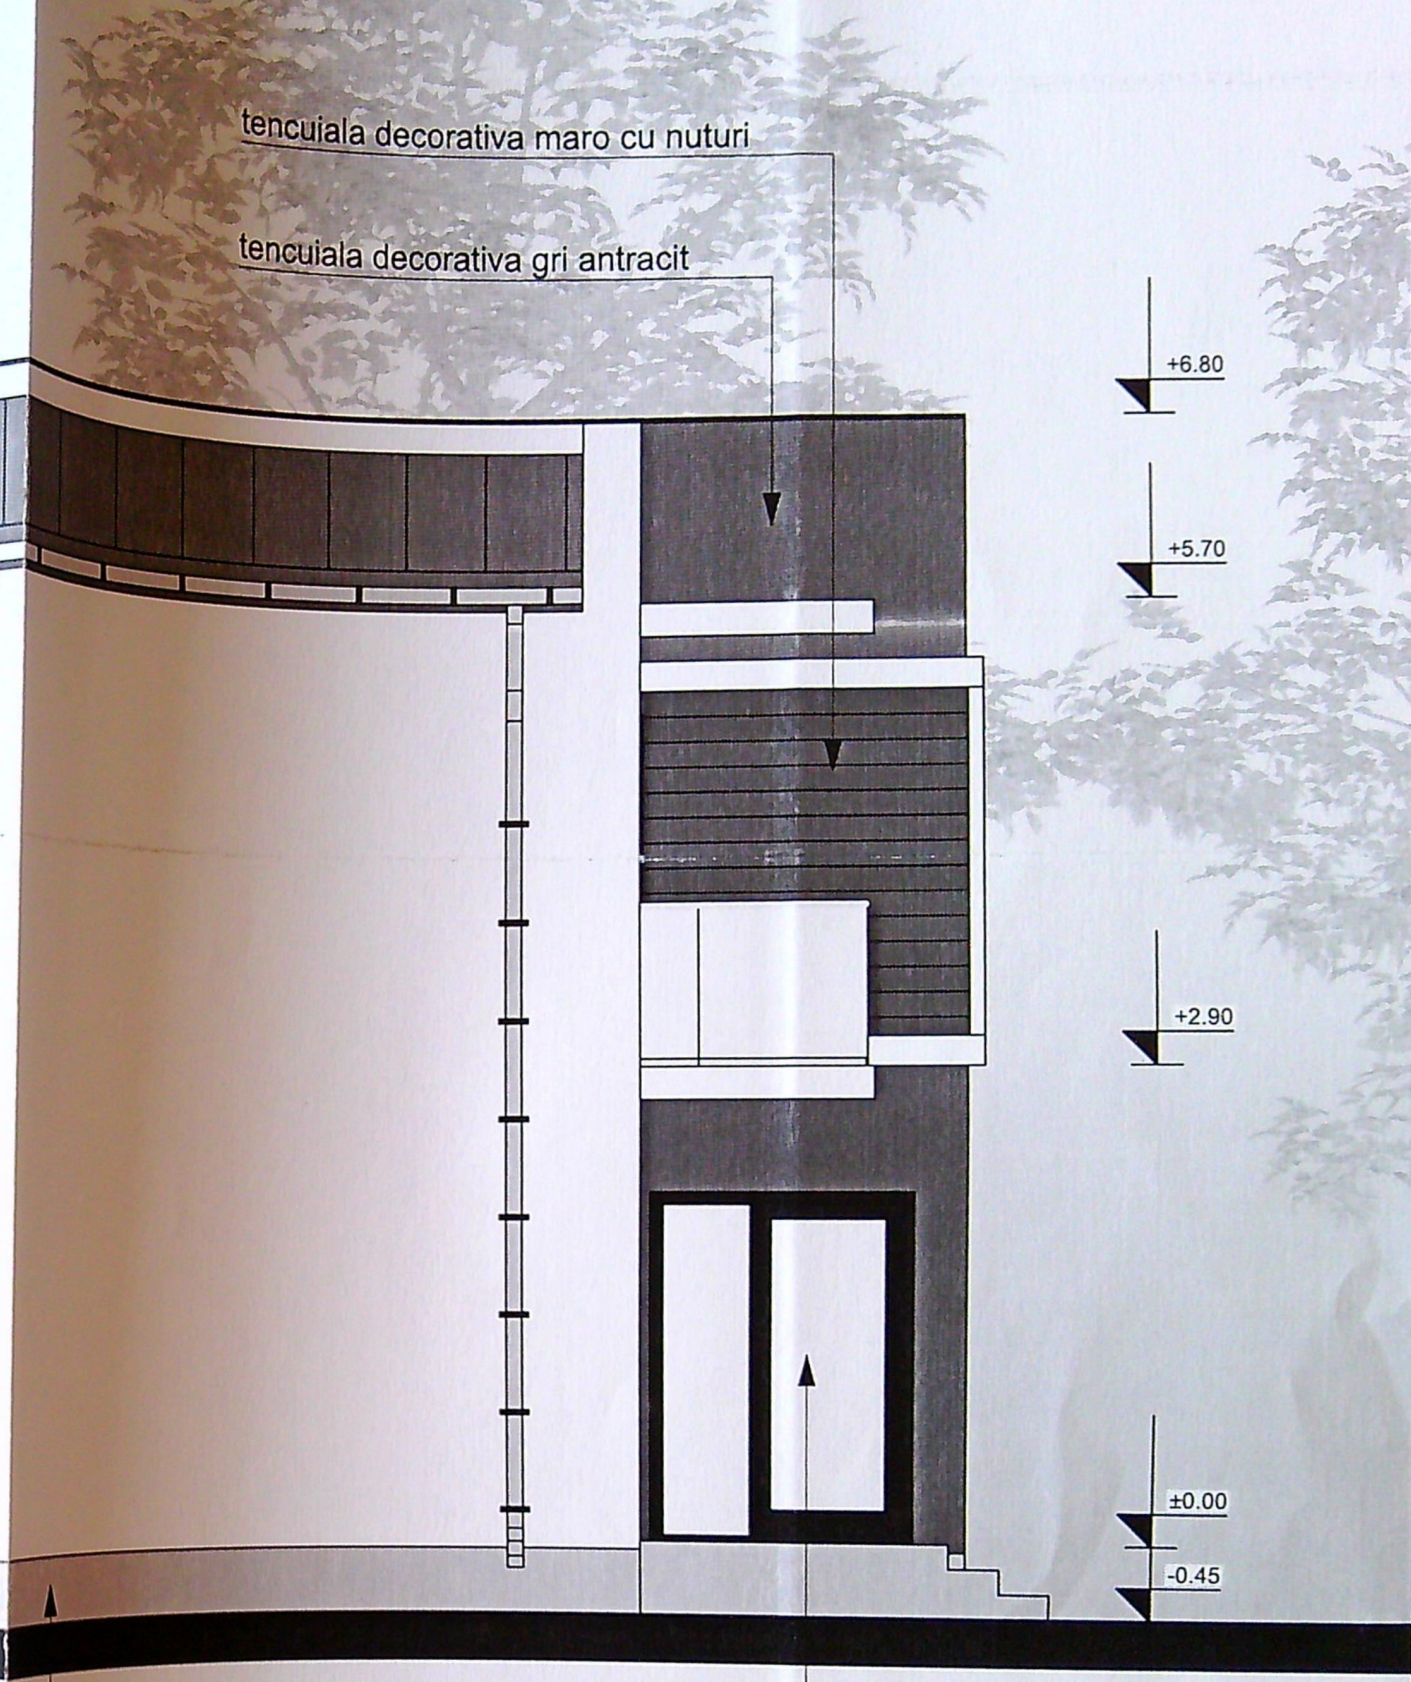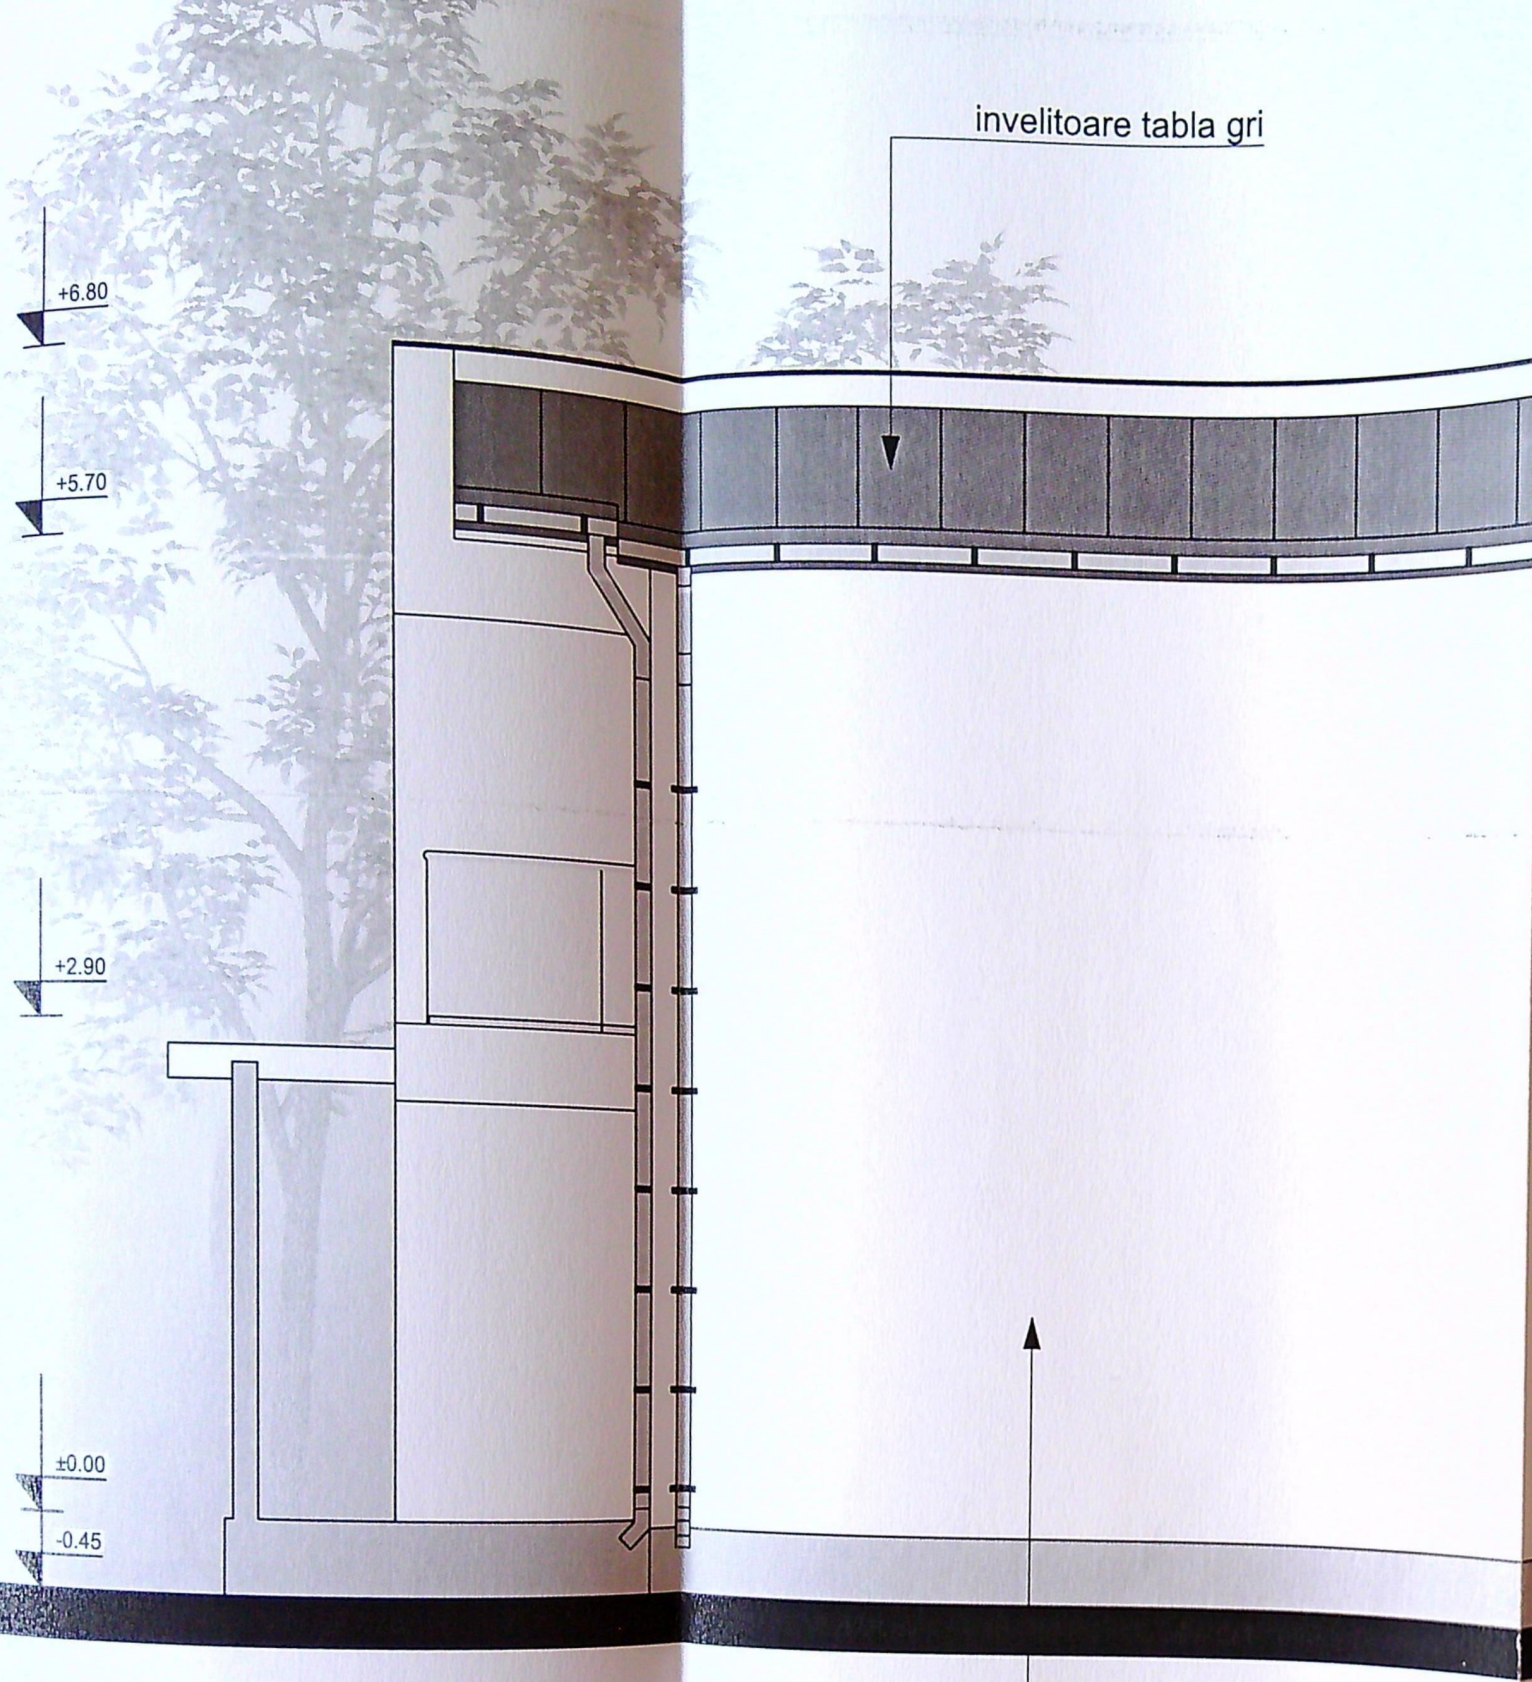

tamplarie pvc gri antracit cu rama fixa si geam mat

+6.80

+5.70

+2.90

+0.00

-0.45

+6.80

+5.70

+2.90

+0.00

-0.45